


TYPICAL VERTICAL ALIGNMENT IN A FLAT SECTION

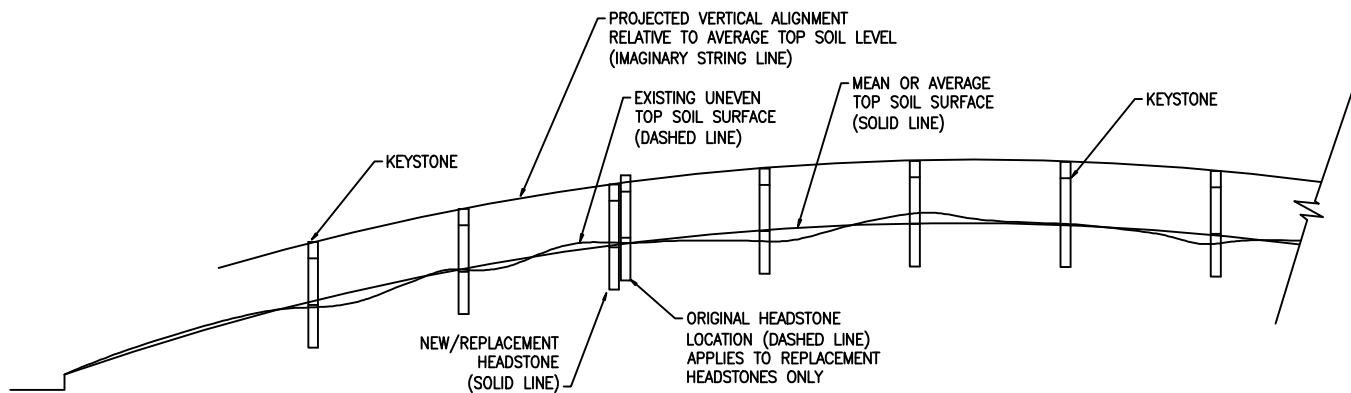

TYPICAL VERTICAL ALIGNMENT IN A SLOPED SECTION

ELEVATION VIEW OF BURIAL SECTION ALIGNMENT