




07 BUSINESS OFFICE 1E1
INTERIOR ELEVATION
SCALE: 1/4"=1'-0"

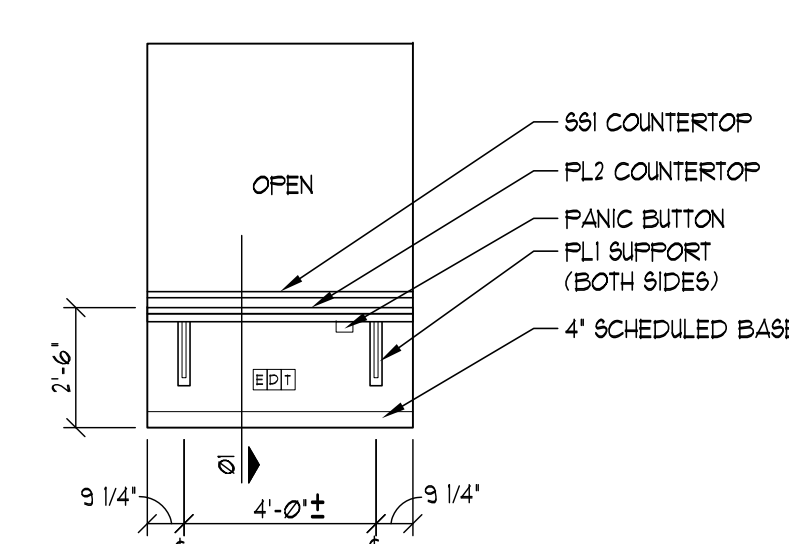

04 BUSINESS OFFICE 1E1
INTERIOR ELEVATION
SCALE: 1/4"=1'-0"

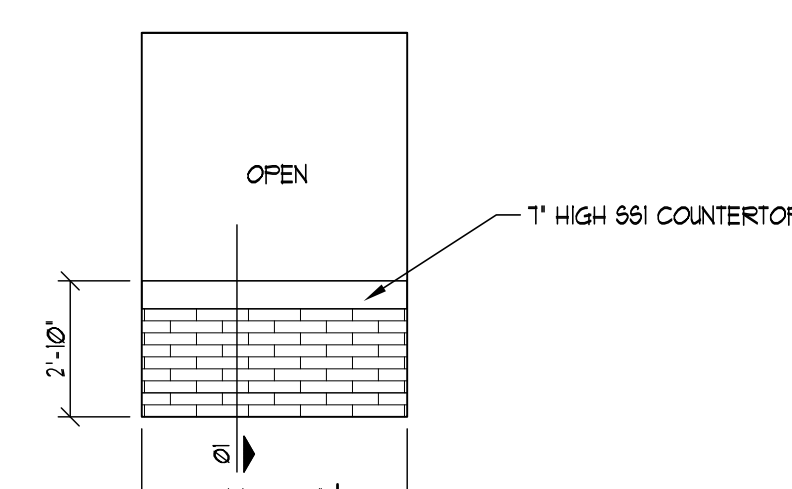

03 BUSINESS OFFICE 1E1
INTERIOR ELEVATION
SCALE: 1/4"=1'-0"

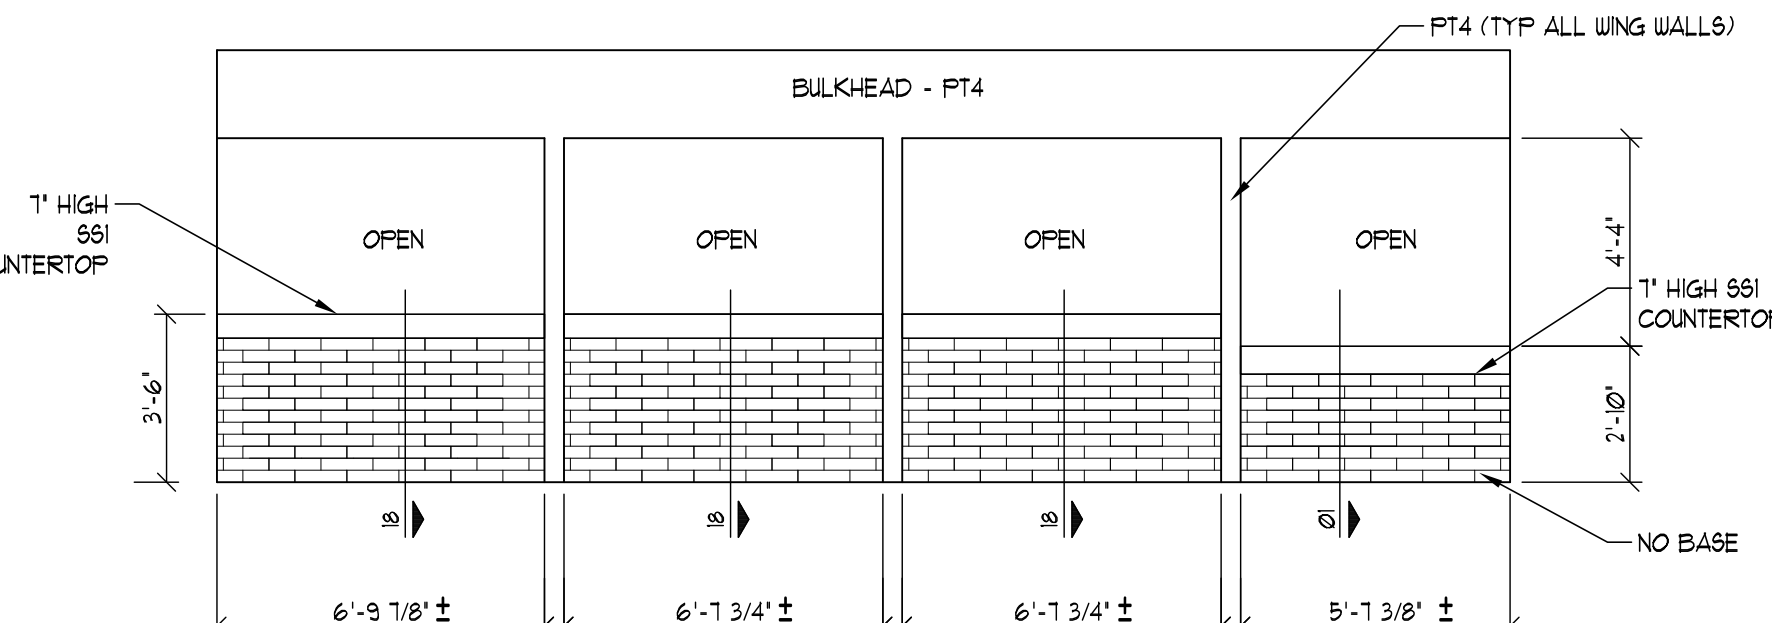

01 BUSINESS OFFICE 1E1 / CORRIDOR 300E
INTERIOR ELEVATION
SCALE: 1/4"=1'-0"

VA FORM 08-6231