

A
three inches = one foot
1
one and one half inches = one foot
2
one inch = one foot
3
three quarters inch = one foot
4
one half inch = one foot
5
three eighths inch = one foot
6
one quarter inch = one foot
7
one eighth inch = one foot


B
three inches = one foot
1
one and one half inches = one foot
2
one inch = one foot
3
three quarters inch = one foot
4
one half inch = one foot
5
three eighths inch = one foot
6
one quarter inch = one foot
7
one eighth inch = one foot

C
three inches = one foot
1
one and one half inches = one foot
2
one inch = one foot
3
three quarters inch = one foot
4
one half inch = one foot
5
three eighths inch = one foot
6
one quarter inch = one foot
7
one eighth inch = one foot

D
three inches = one foot
1
one and one half inches = one foot
2
one inch = one foot
3
three quarters inch = one foot
4
one half inch = one foot
5
three eighths inch = one foot
6
one quarter inch = one foot
7
one eighth inch = one foot

E
three inches = one foot
1
one and one half inches = one foot
2
one inch = one foot
3
three quarters inch = one foot
4
one half inch = one foot
5
three eighths inch = one foot
6
one quarter inch = one foot
7
one eighth inch = one foot

F
three inches = one foot
1
one and one half inches = one foot
2
one inch = one foot
3
three quarters inch = one foot
4
one half inch = one foot
5
three eighths inch = one foot
6
one quarter inch = one foot
7
one eighth inch = one foot

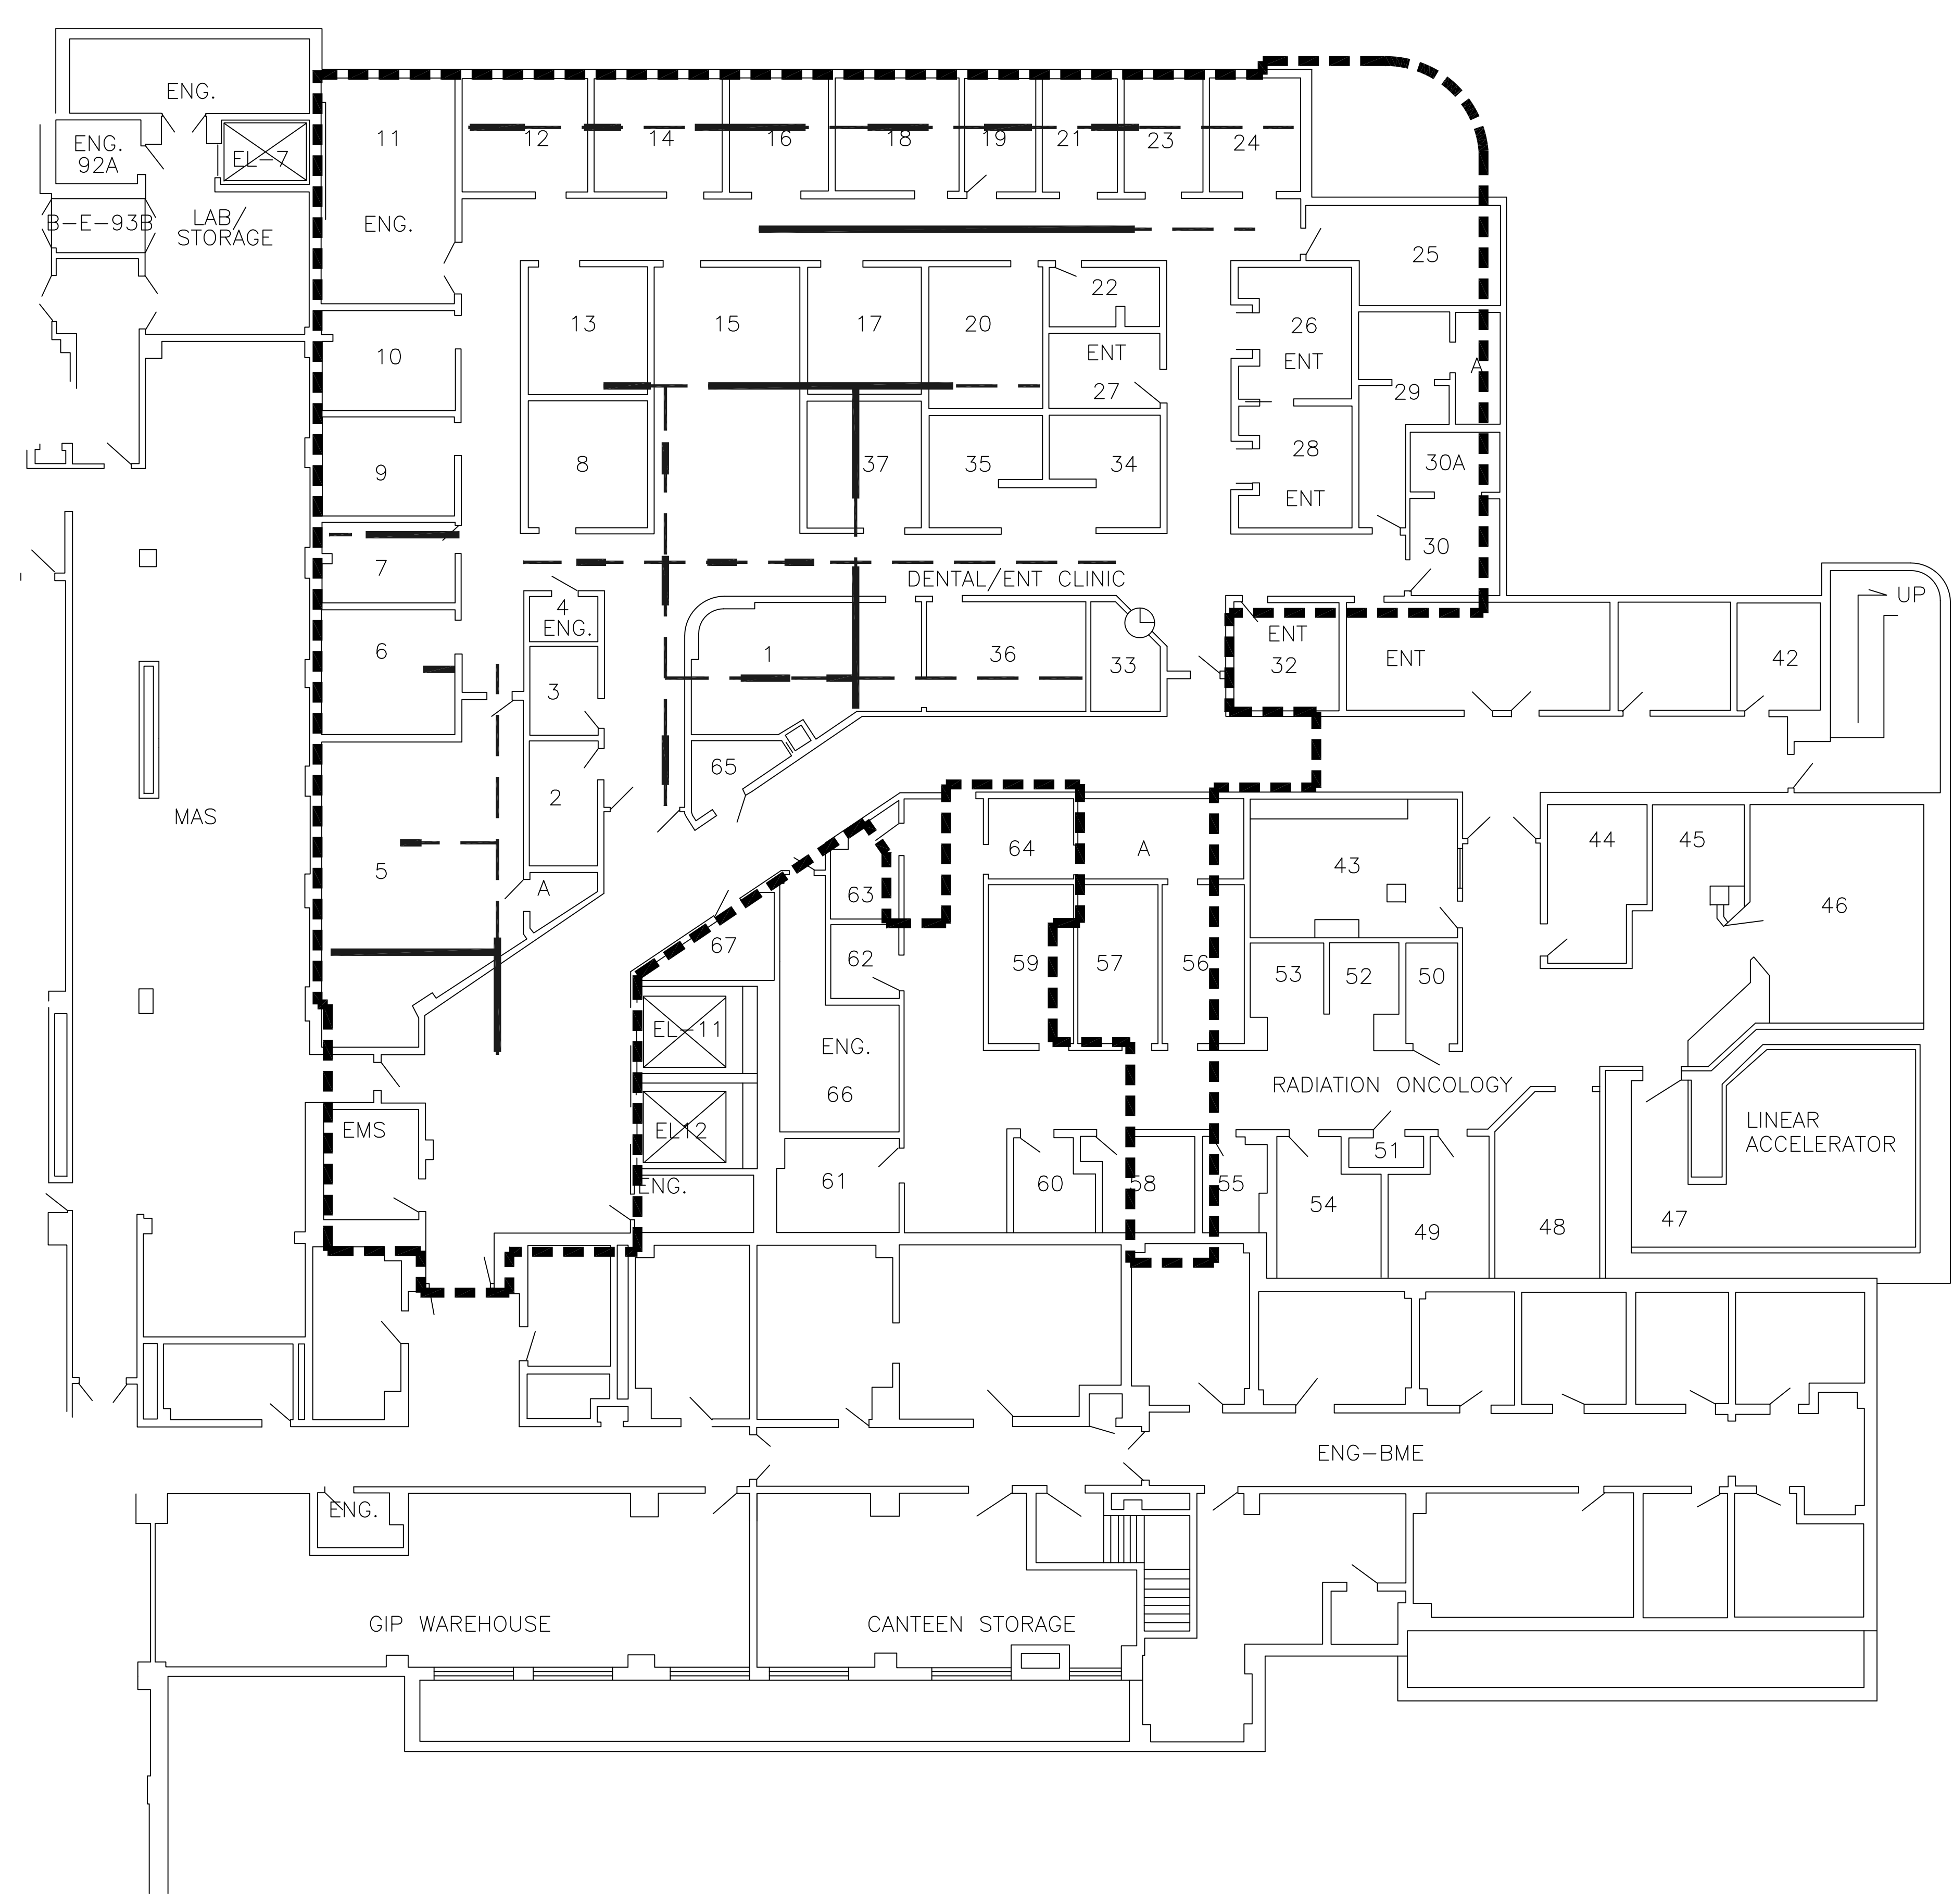


LEGEND

--- ASBESTOS CONTAINING TSI

--- WORK AREA

--- ASBESTOS CONTAINING TSI TO BE REMOVED

PIPE WITH ASBESTOS CONTAINING TSI TO BE REMOVED
TOTAL LENGTH = APPROX. 203'

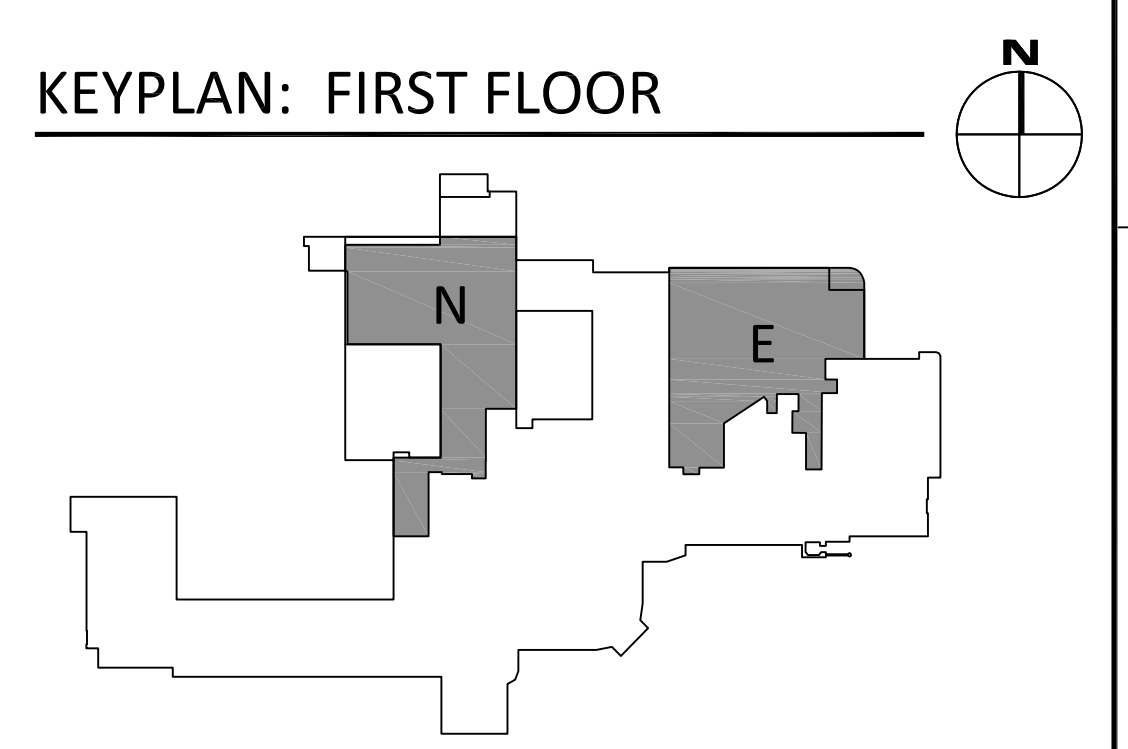

FULLY SPRINKLERED
Scale: AS NOTED

--	--	