


GENERAL NOTES

1. GC IS RESPONSIBLE TO FIELD VERIFY EXISTING CONDITIONS (INCLUDING BUT NOT LIMITED TO ITEMS ABOVE CEILING AND ITEMS AROUND CHASES/COLUMNS) PRIOR TO BIDDING AND NOTIFY VA RESIDENT ENGINEER OF ANY DISCREPANCIES. FAILURE TO DO SO WILL RESULT IN GC TAKING OWNERSHIP OF ALL MODIFICATIONS, RELOCATION NEEDED TO BE PERFORMED TO ACCOMMODATE THE INTENTION OF NEW WORK.

KEY NOTES

1. EXISTING ELECTRICAL PANEL 'N1HE0' SHALL BE RELOCATED. REFER TO SHEET E4.1 FOR EXACT LOCATION OF RELOCATED PANEL.
2. EXISTING ELECTRICAL PANEL 'N1H' SECTION 1 SHALL BE RELOCATED. REFER TO SHEET E4.1 FOR EXACT LOCATION OF RELOCATED PANEL.
3. EXISTING ELECTRICAL PANELS 'N1HE0' AND 'N1H' SECTION 2 SHALL REMAIN. PANELS WILL STAY IN SAME LOCATION WHICH WILL BE A NEW ELECTRICAL ROOM.
4. ALL EXISTING ELECTRICAL DEVICES INCLUDING RECEPTACLES, LIGHT FIXTURES, LIGHT SWITCHES AND VOICE/DATA OUTLETS LOCATED WITHIN DASHED AREA SHALL BE DEMOLISHED DURING DEMOLITION UNLESS NOTED OTHERWISE. CONTRACTOR SHALL DEMO DEVICE AND ASSOCIATED WIRING BACK TO EXISTING ELECTRICAL PANEL AND MARK CIRCUIT BREAKER AS SPARE.
5. EXISTING AUTODOOR CONNECTION TO REMAIN.
6. EXISTING NURSE CALL CONTROL CABINET TO BE RELOCATED. REFER TO SHEET E1.E.3 FOR NEW LOCATION OF EXISTING CABINET.
7. EXISTING SECURITY CAMERA. CONTRACTOR SHALL REMOVE AND STORE CAMERA FOR REINSTALLATION. SEE SHEET E1.E.3 FOR NEW LOCATION.
8. EXISTING SECURITY CAMERA TO REMAIN. CONTRACTOR SHALL ADJUST PLACEMENT AS NECESSARY TO KEEP OPERATIONAL DURING CONSTRUCTION.

KEYPLAN: FIRST FLOOR

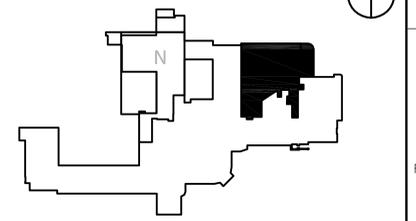

FIRST FLOOR PLAN - EAST
SCALE: 1/8"=1'-0"

three inches = one foot
 one and one half inches = one foot
 one inch = one foot
 three quarters inch = one foot
 one half inch = one foot
 three eighths inch = one foot
 one quarter inch = one foot
 one eighth inch = one foot

Revisions Date	CONSULTANTS: The Estopinal Group 820 Jordan Street, Suite 507 tel. 318.424.3700 Shreveport, LA 71101 fax 318.424.3764		PROJECT MANAGERS AND ENGINEERS: A VETERAN OWNED COMPANY 3 EXECUTIVE COURT, UNIT 4 SOUTH BARRINGTON, IL 60010	Drawing Title FIRST FLOOR - EAST ELECTRICAL DEMO PLAN	Project Title RENOVATE ED + PRIMARY CARE	Project Number 667-10-100 Building Number 1N, 1E	Office of Construction and Facilities Management
	Approved Project Director	Location SHREVEPORT VAMC 510 EAST STONER AVE	Date 01/09/13	Checked RM	Drawn TJH	Drawing Number E2.E1 Dwg. 100 of 112	Scale: AS NOTED