


**BASEMENT DETAIL 1 - DEMOLITION PLAN AREA 3**  
NOT TO SCALE ROOM BE280 **1**



**BASEMENT DETAIL 2 - NEW WORK PLAN AREA 3**  
NOT TO SCALE ROOM BE280 **2**

- CODED NOTES:**
- ① REMOVE EXISTING STEAM TRAPS COMPLETE.
  - ② INSTALL NEW STEAM TRAPPING AND ASSOCIATED PIPING. CONNECT PIPING TO EXISTING CONDENSATE RISER. SEE DETAIL 3 ON SHEET 4-03 FOR PIPING SCHEMATIC.

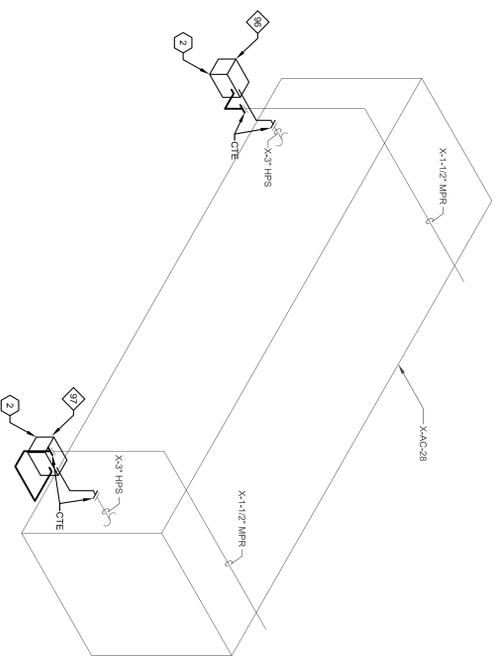

Revisions:	Date
FINAL CD-SUBMISSION	12-21-12
95% SUBMISSION	11-30-12
65% SUBMISSION	11-16-12

**CONSULTANTS:**

**FREDRICK, FREDRICK & HELLER**  
ARCHITECTS  
672 EAST ROVALTON ROAD  
BROADVIEW HTS., OHIO 44147  
Tel: (440) 546-2666  
Fax: (440) 546-2666

**ARCHITECT:**

**BASING TITLE**  
**BASEMENT STEAM/CONDENSATE PIPING DETAILS**

Approved: Project Director

**PROJECT TITLE**  
**STEAM TRAP MONITORING, INSULATION AND PIPING UPGRADES**

LOCATION: **VAMC - WADE PARK**

Date: 12-21-12

Checked: WFM  
Drawn: JMF

Project Number: 541-12-115  
Building Number: 1  
Drawing Number: **4-04**

**Office of Facilities Management**  
Department of Veterans Affairs

VA FORM 08-6231, OCT 1978