


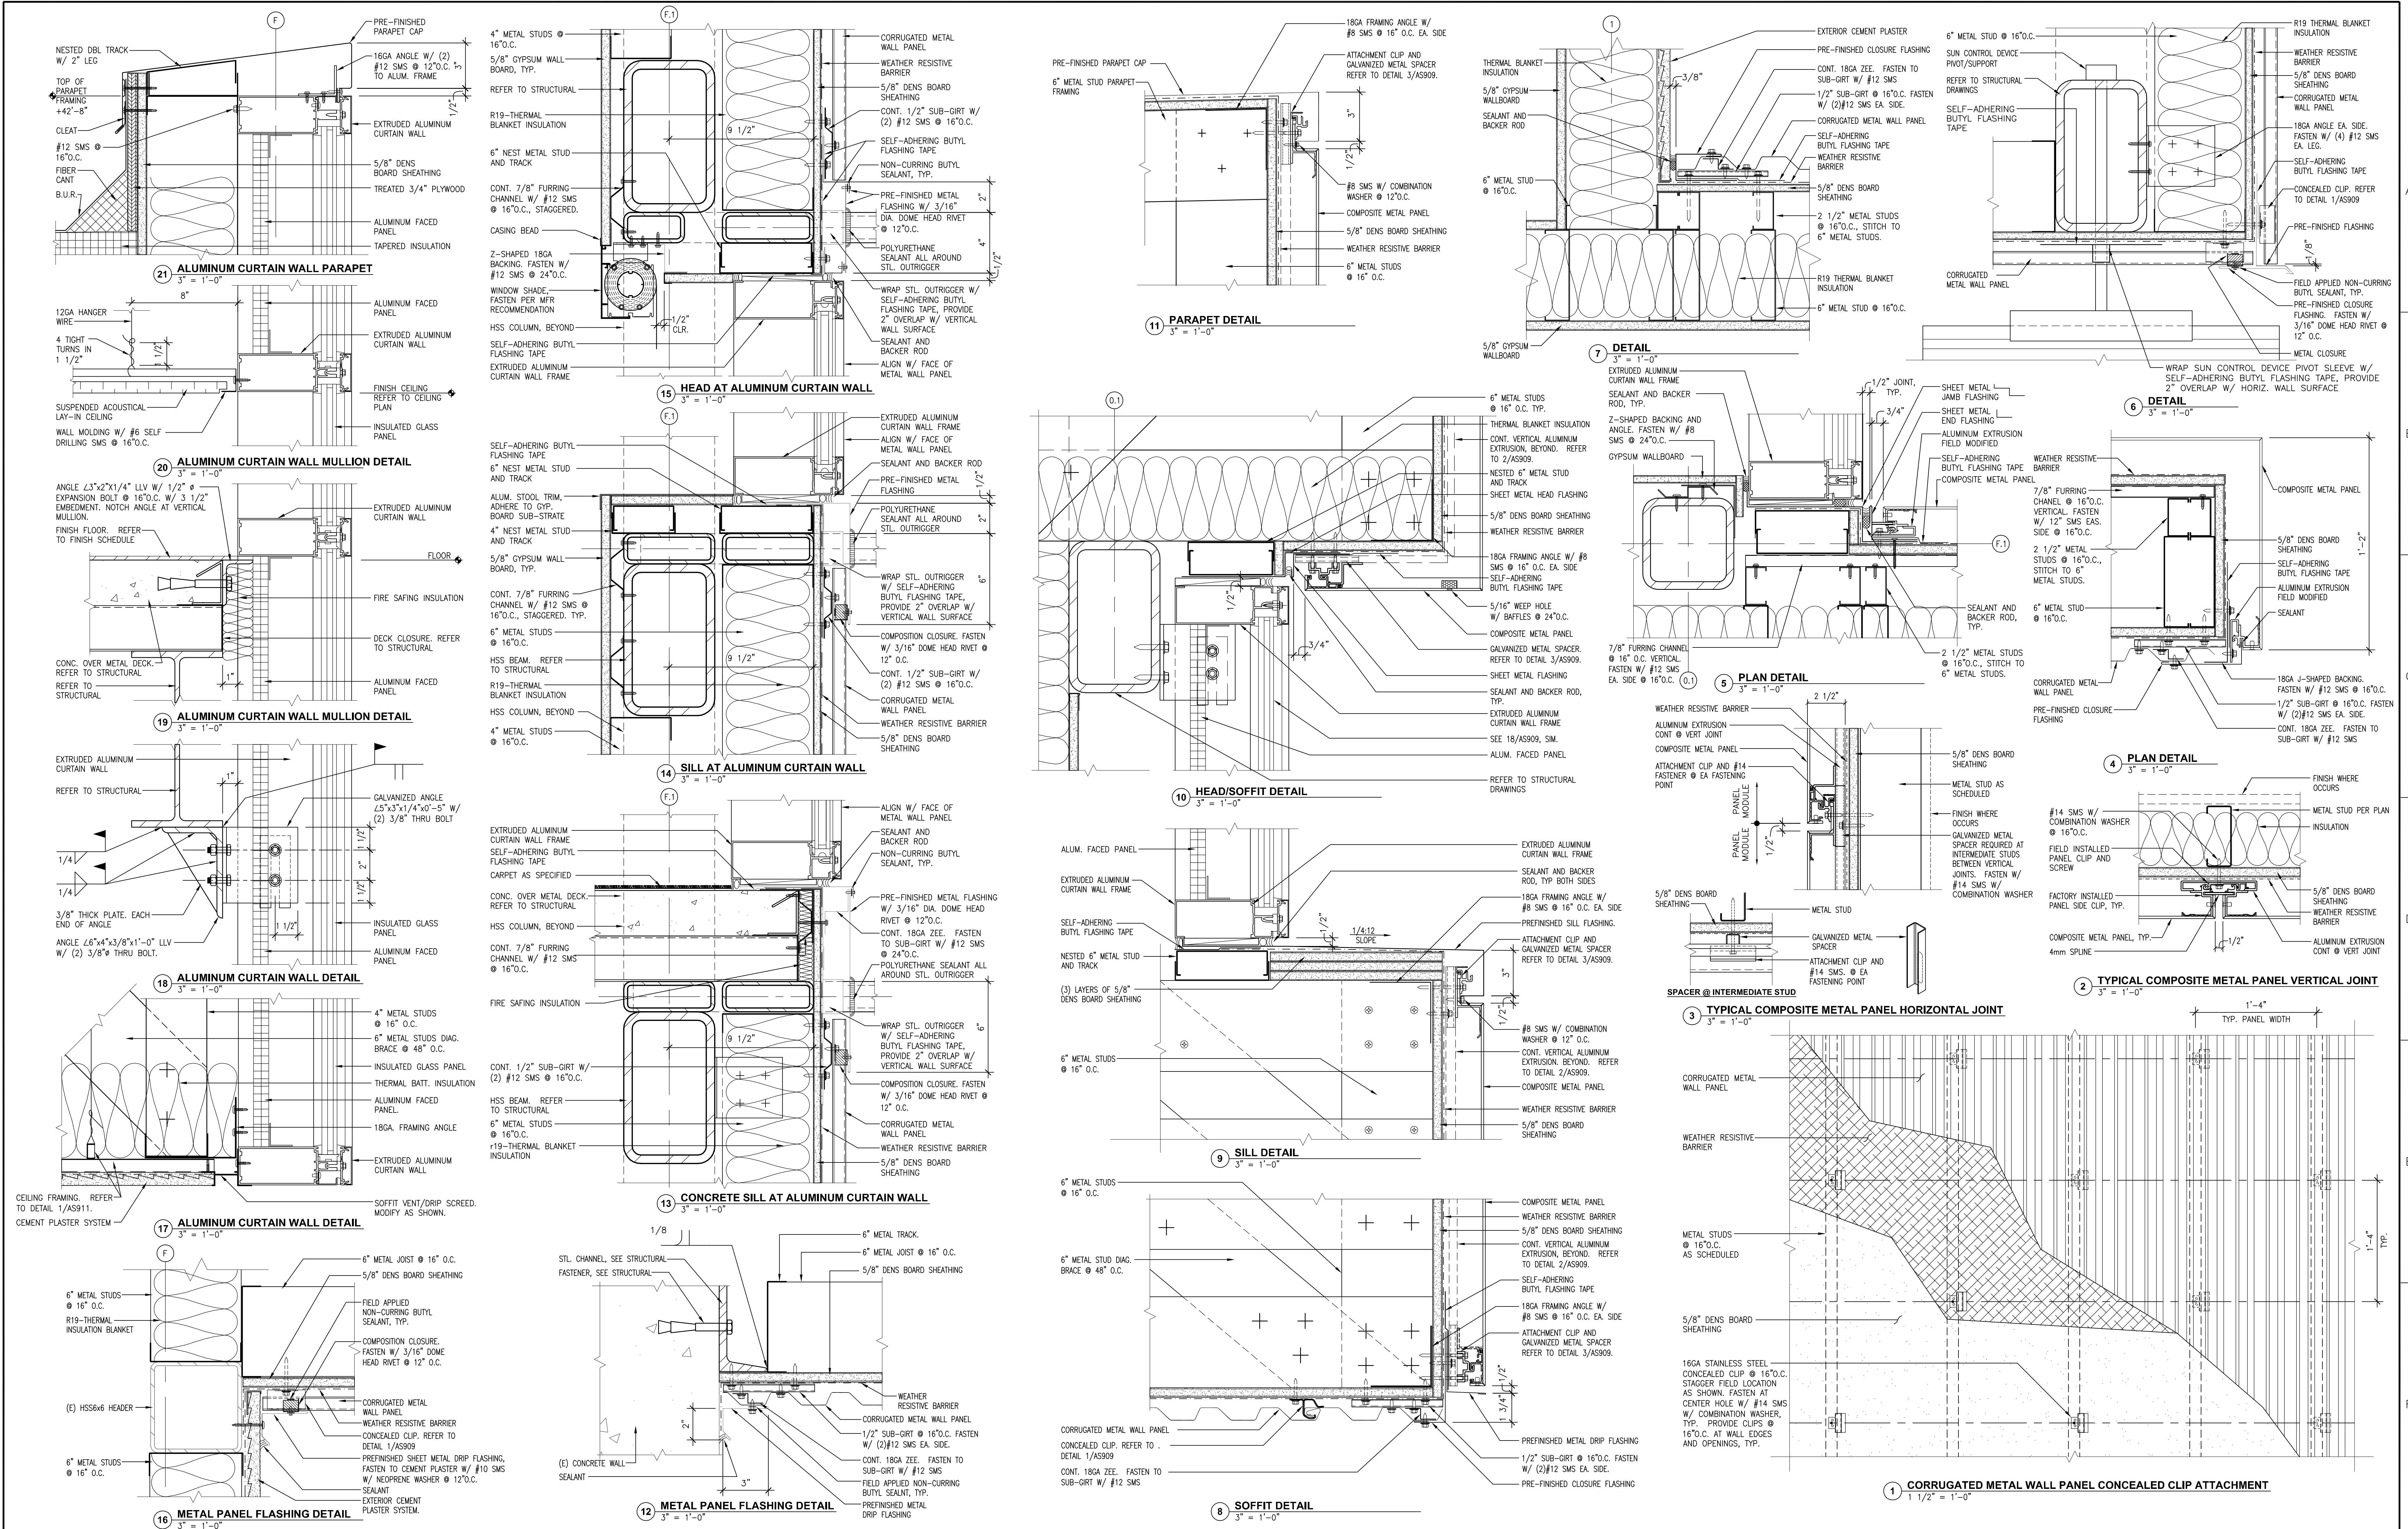

three inches = one foot
one and one half inches = one foot
one inch = one foot
three quarters inch = one foot
one half inch = one foot
three eighths inch = one foot
one quarter inch = one foot
one eighth inch = one foot



		CONSULTANTS:		ARCHITECT/ENGINEERS: <div>HMC Architects</div> <div>1827 E. Fir Avenue, Studio 103 / Fresno, CA 93720 T 559 322 2444 / www.hmcarchitects.com</div>	Drawing Title EXTERIOR DETAILS	Project Title BUILDING 24 SEISMIC CORRECTION AND ADDITION	Project Number 570-215	Office of Construction and Facilities Management		
					Building Number 24					
					Drawing Number AS909					
					Dwg. 94 of 180					
Revisions:	Date				Approved Project Director	Location VAMC FRESNO, CA	Date March 12, 2013	Checked BB	Drawn CLO	 Department of Veterans Affairs