




three inches = one foot  
one and one half inches = one foot  
one inch = one foot  
three quarters inch = one foot  
one half inch = one foot  
three eighths inch = one foot  
one eighth inch = one foot  
one quarter inch = one foot

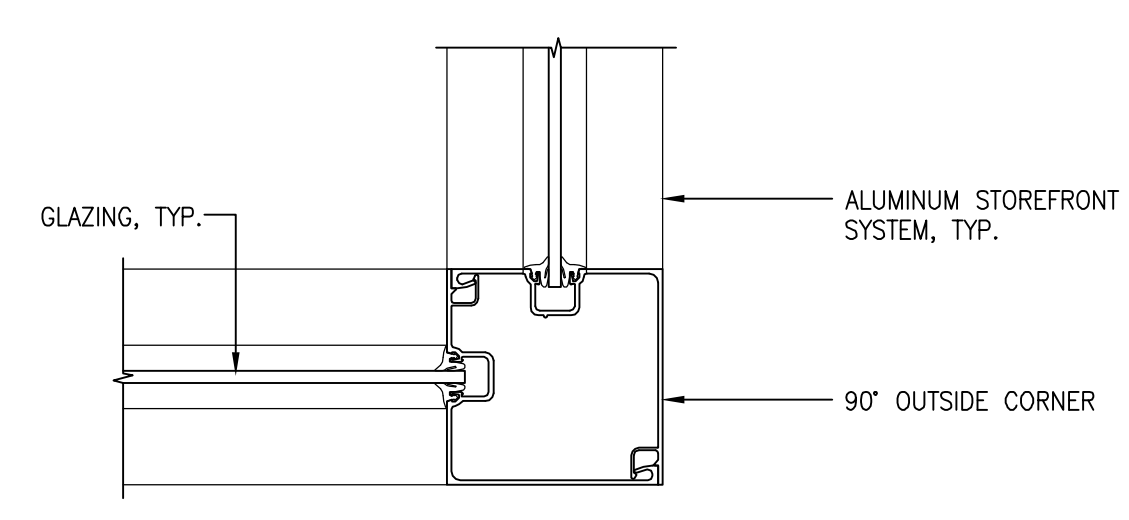


34 CORNER AT INTERIOR ALUMINUM STOREFRONT  
3" = 1'-0"

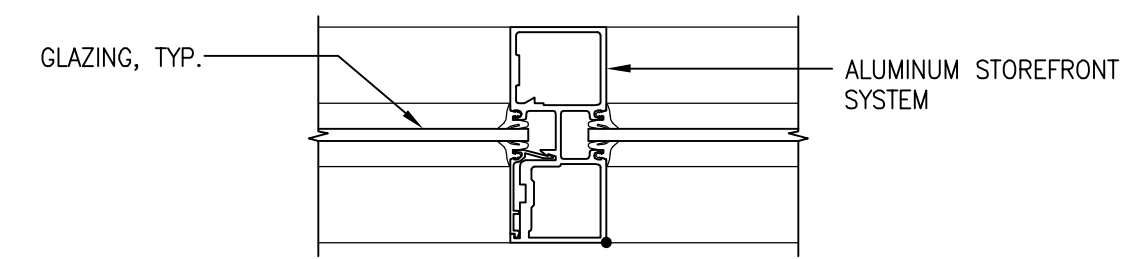


33 VERTICAL MULLION AT INTERIOR ALUMINUM STOREFRONT  
3" = 1'-0"

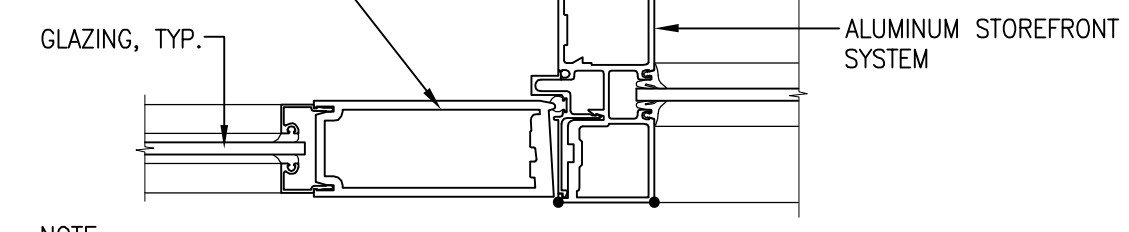


32 HINGE AT INTERIOR ALUMINUM STOREFRONT  
3" = 1'-0"

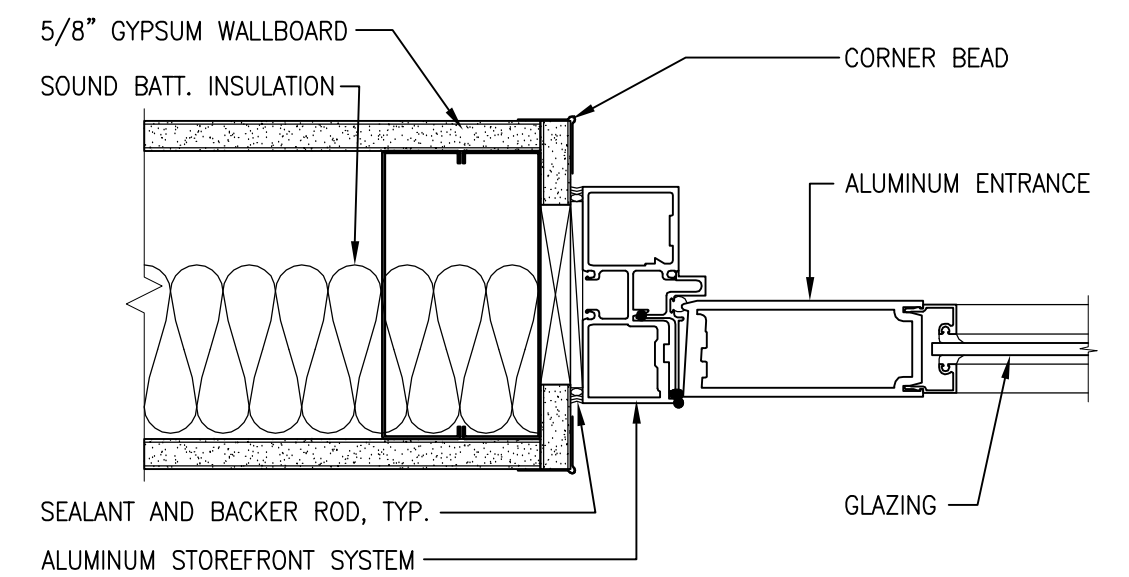


31 HINGE AT INTERIOR ALUMINUM STOREFRONT  
3" = 1'-0"

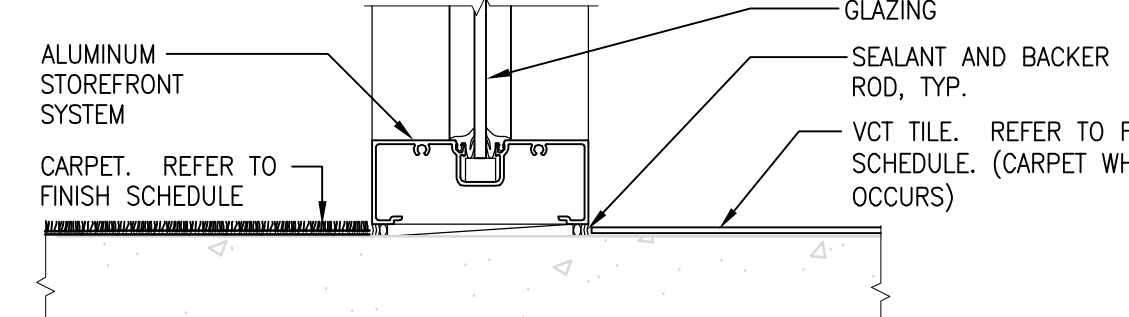


30 SILL AT INTERIOR ALUMINUM STOREFRONT  
3" = 1'-0"

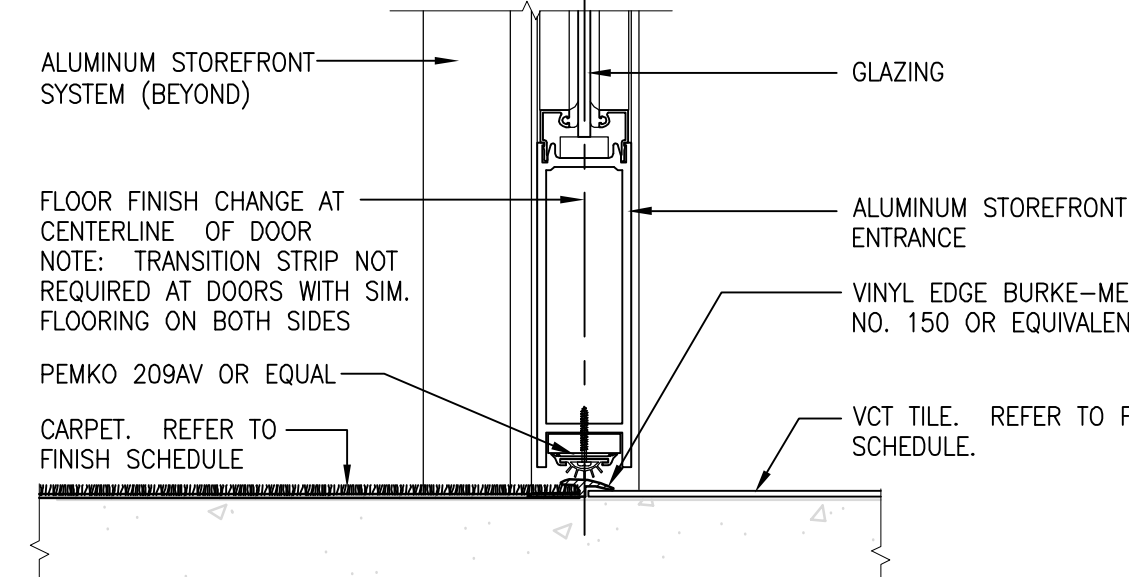


29 THRESHOLD AT INTERIOR ALUMINUM STOREFRONT  
3" = 1'-0"

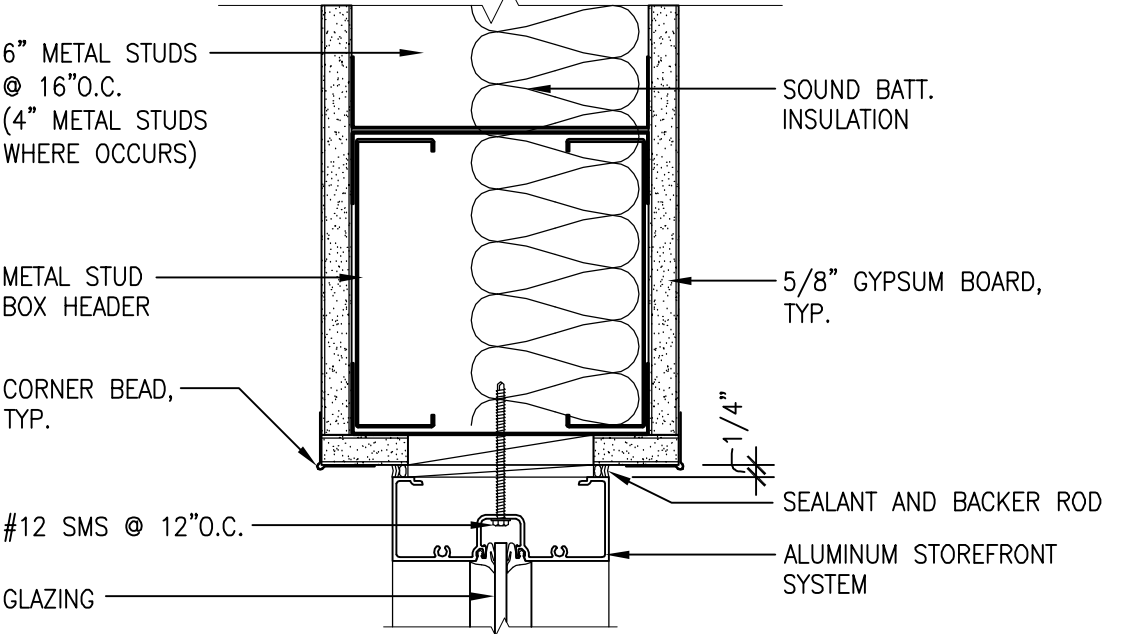


28 HEAD AT INTERIOR ALUMINUM STOREFRONT  
3" = 1'-0"

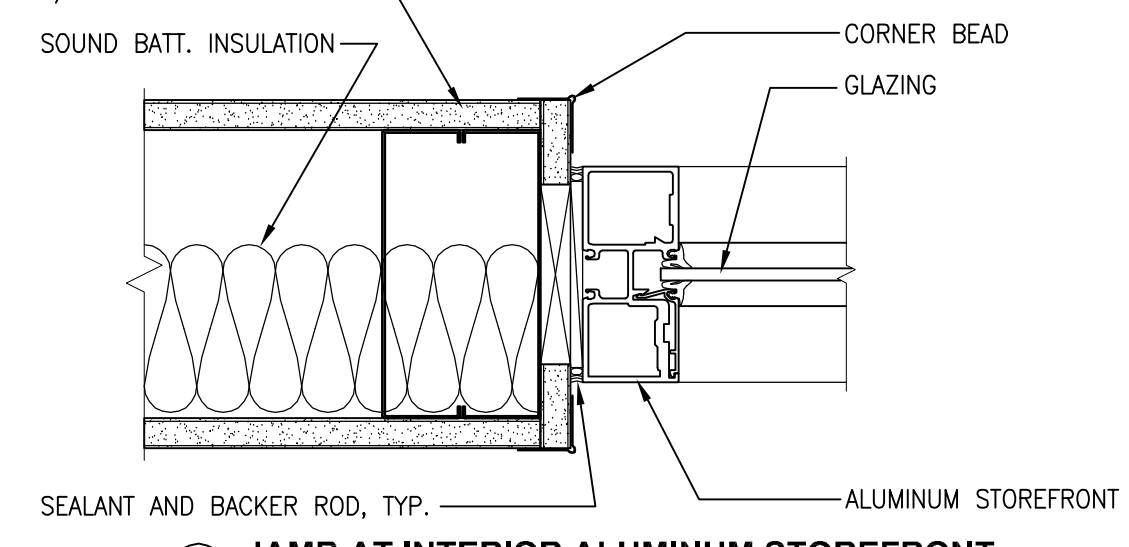


27 JAMB AT INTERIOR ALUMINUM STOREFRONT  
3" = 1'-0"

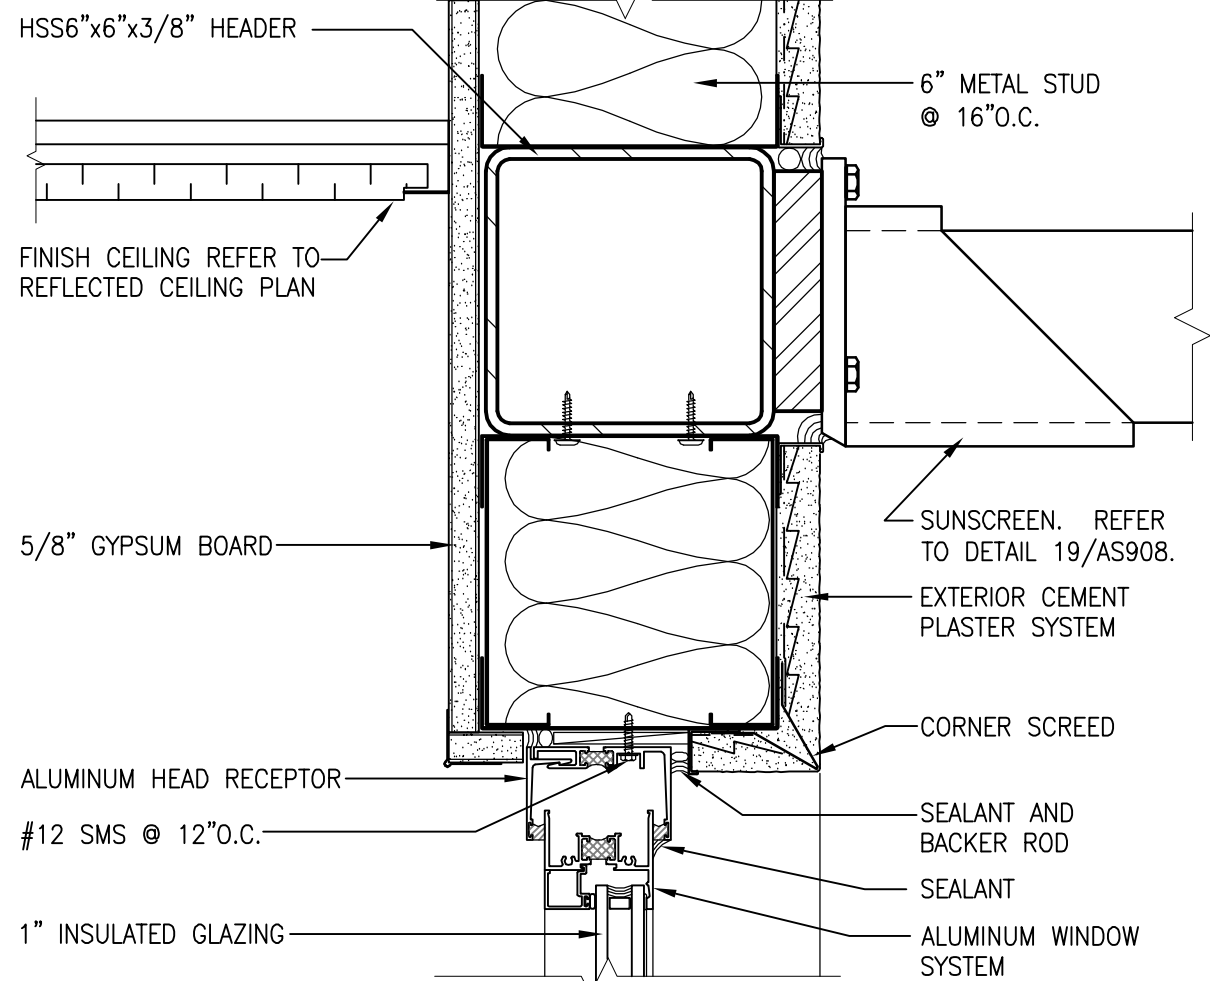


26 HEAD AT ALUMINUM WINDOWS  
3" = 1'-0"

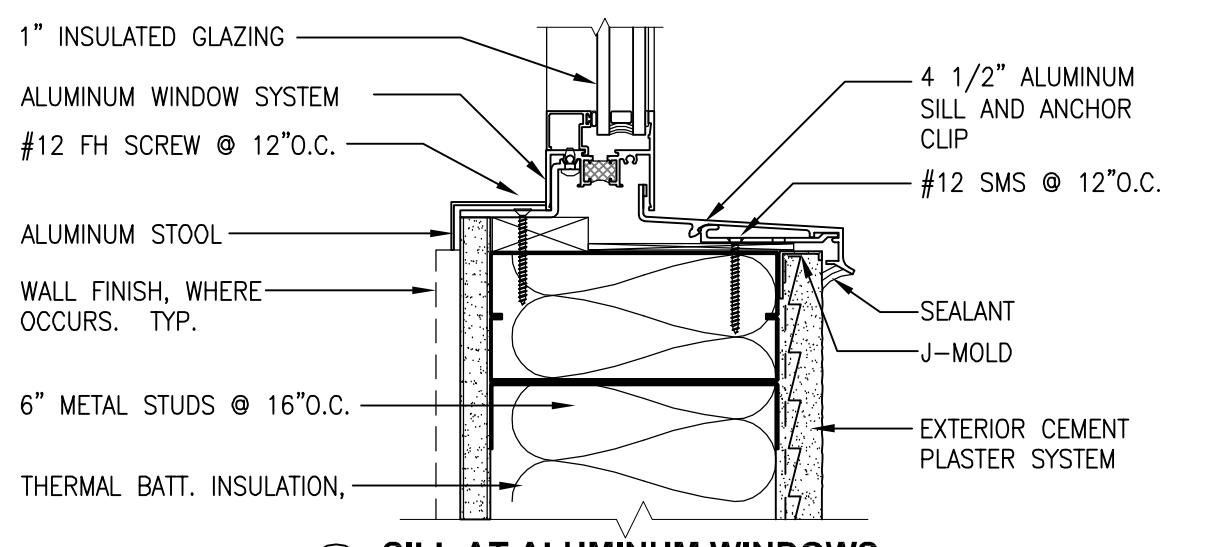


25 SILL AT ALUMINUM WINDOWS  
3" = 1'-0"

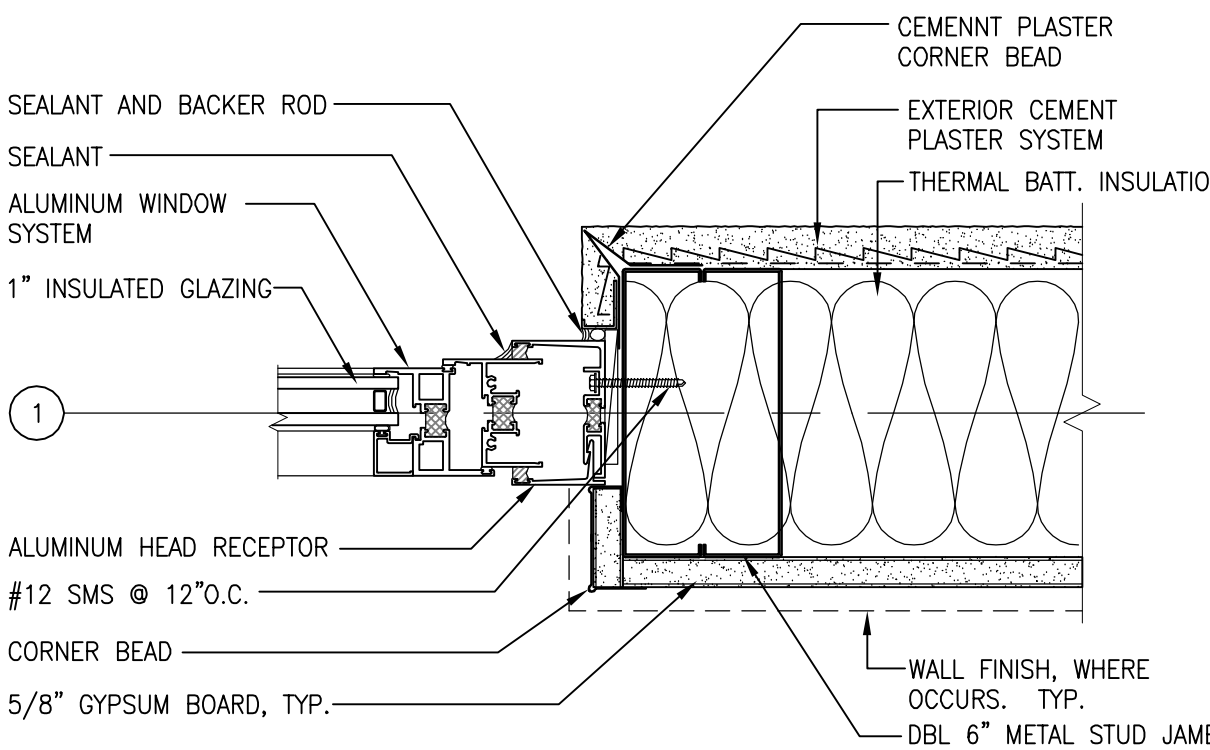


24 JAMB AT ALUMINUM WINDOWS  
3" = 1'-0"

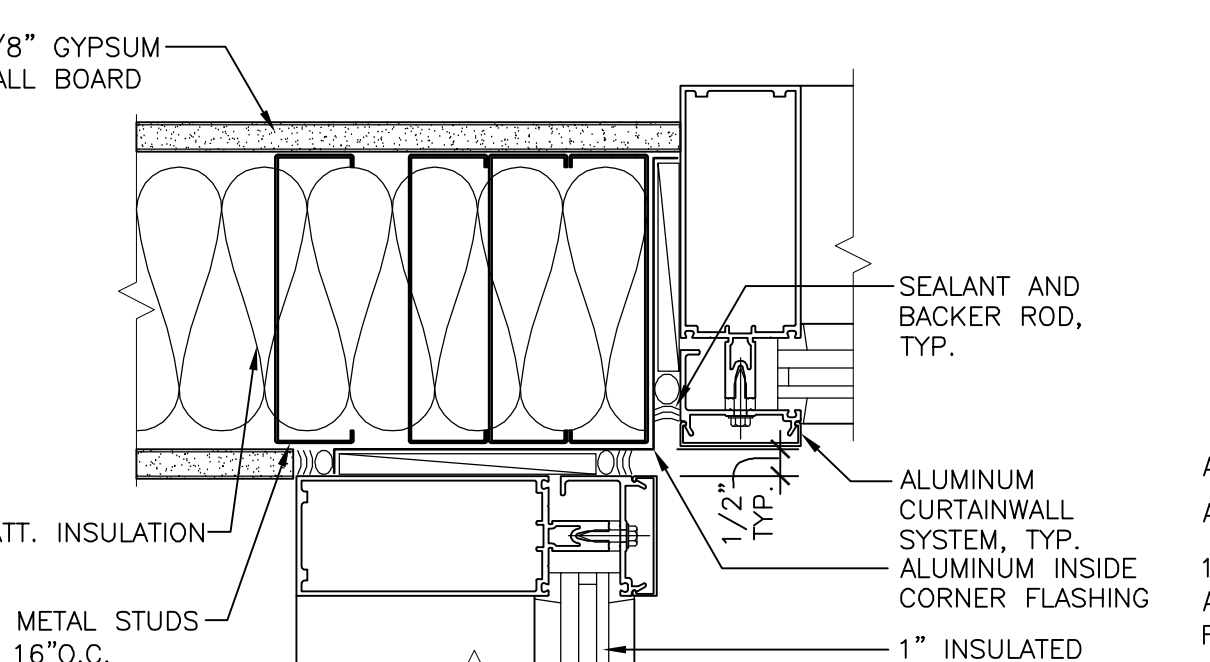


23 CURTAIN WALL JAMB INTERSECTION  
3" = 1'-0"

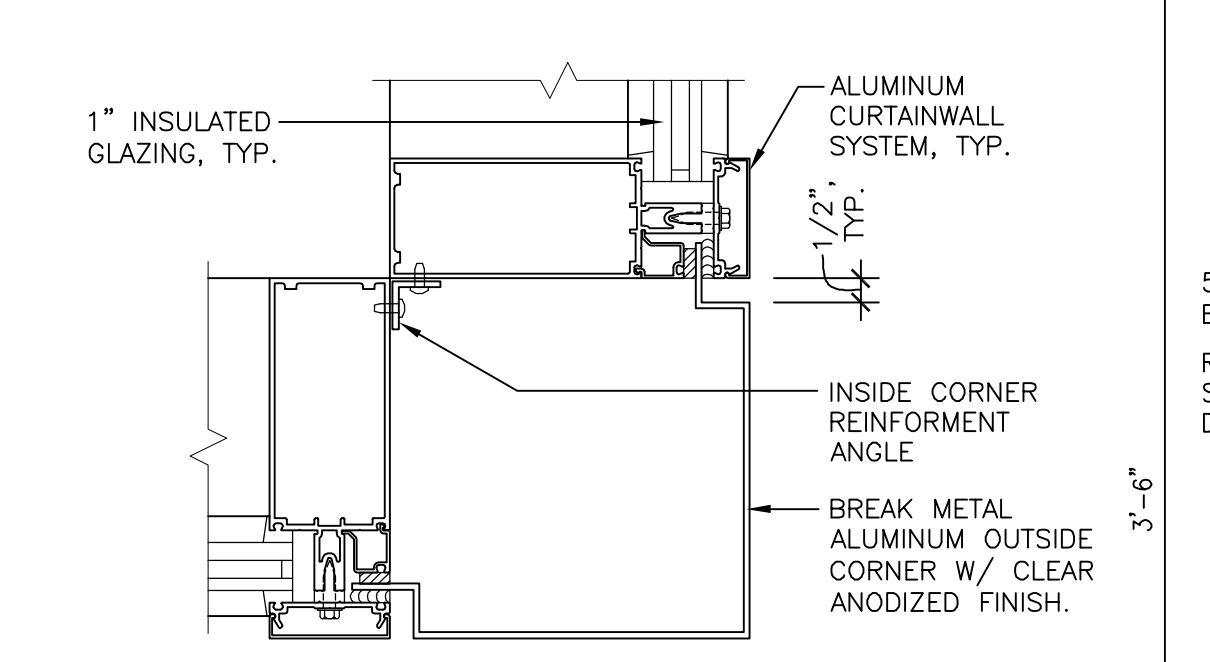


22 CURTAIN WALL CORNER MULLION  
3" = 1'-0"

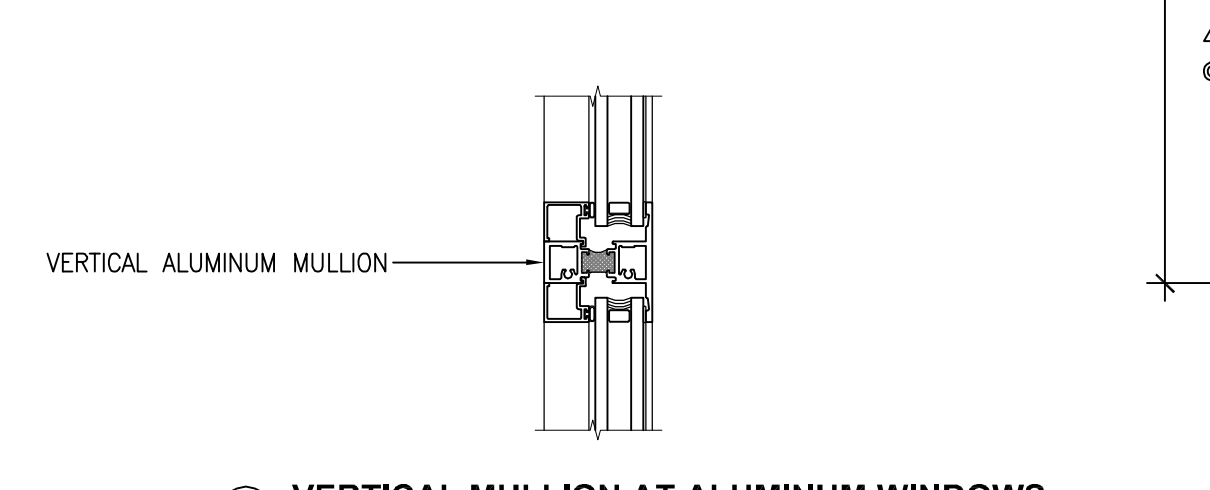


20 VERTICAL MULLION AT ALUMINUM WINDOWS  
3" = 1'-0"

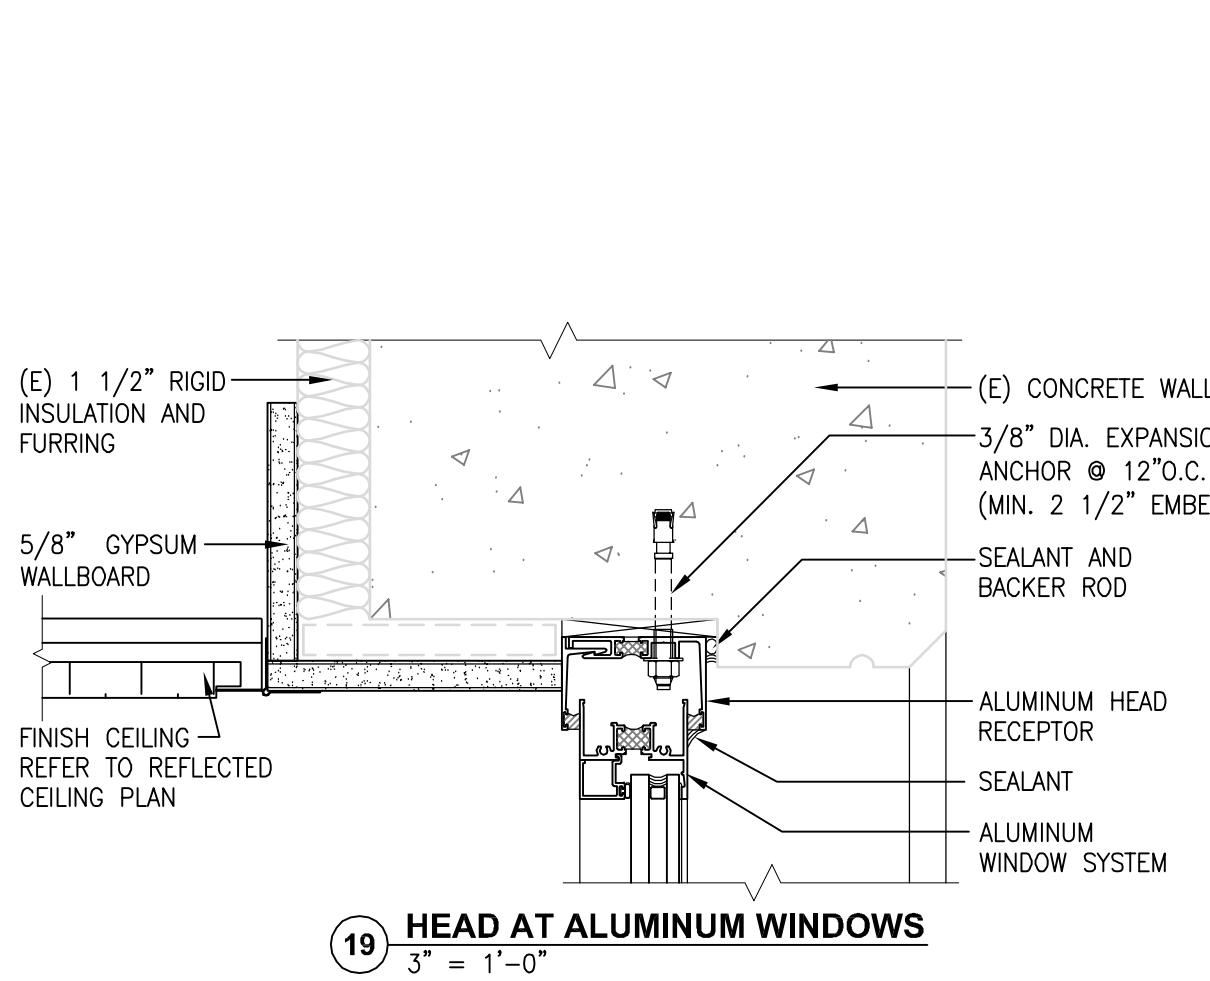


19 HEAD AT ALUMINUM WINDOWS  
3" = 1'-0"

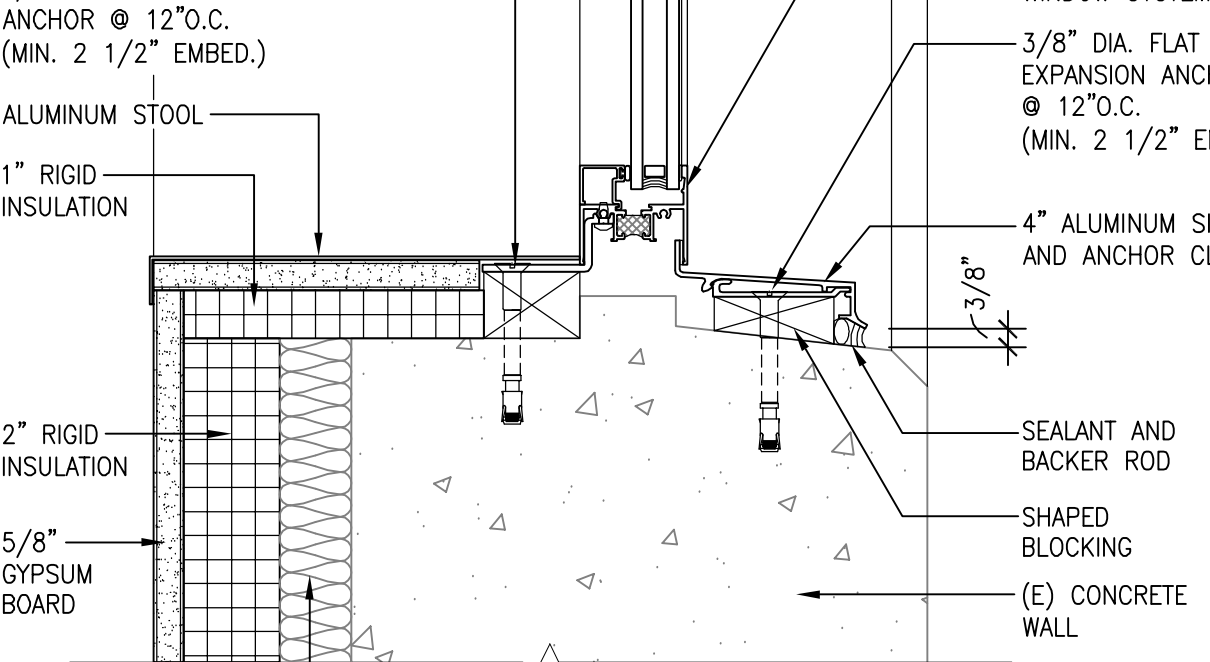


18 SILL AT ALUMINUM WINDOWS  
3" = 1'-0"

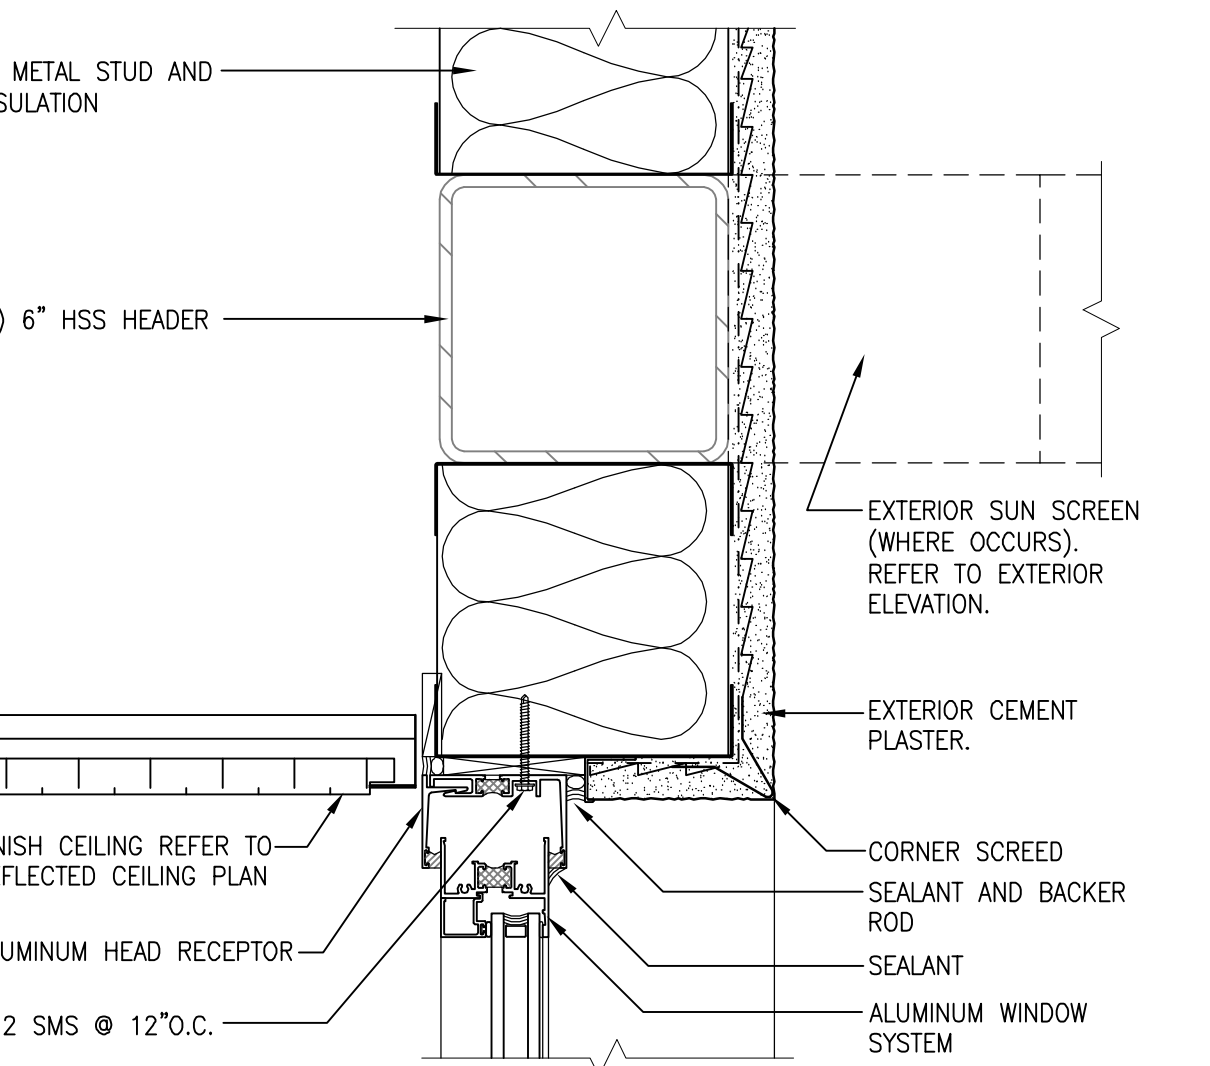


17 HEAD AT ALUMINUM WINDOWS  
3" = 1'-0"

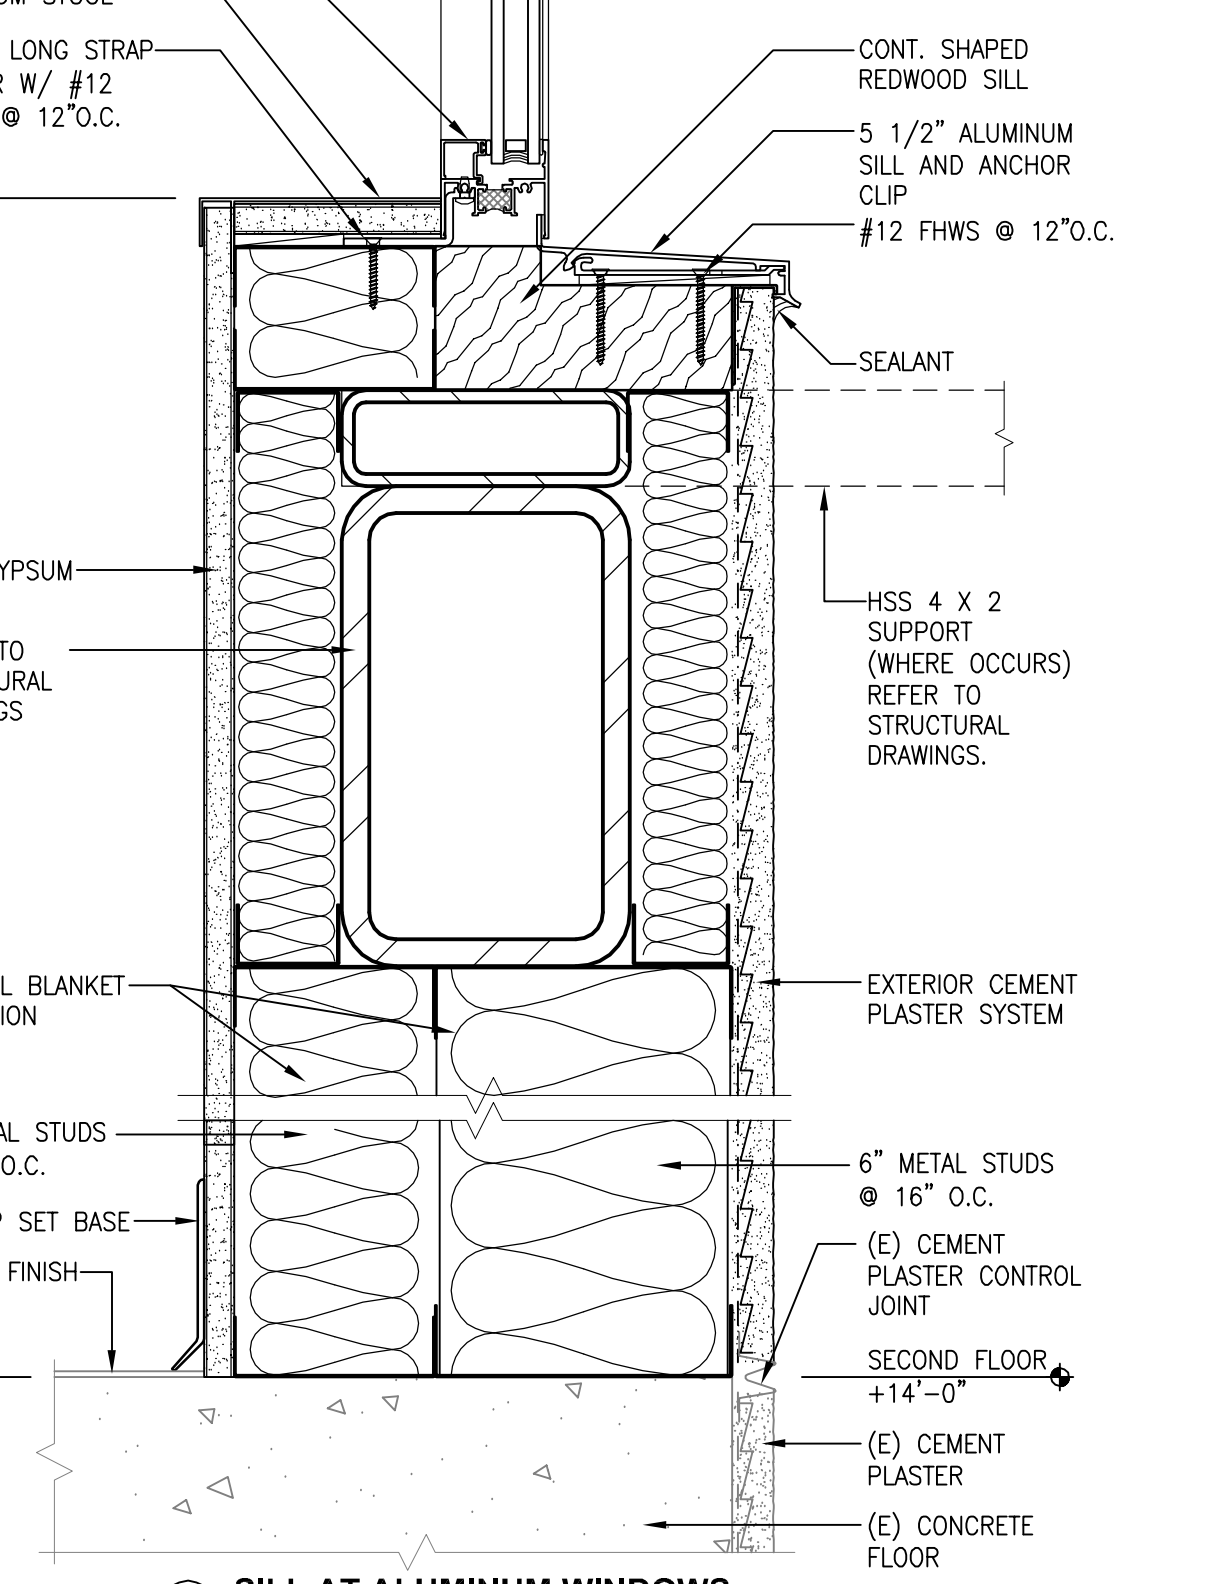


16 SILL AT ALUMINUM WINDOWS  
3" = 1'-0"

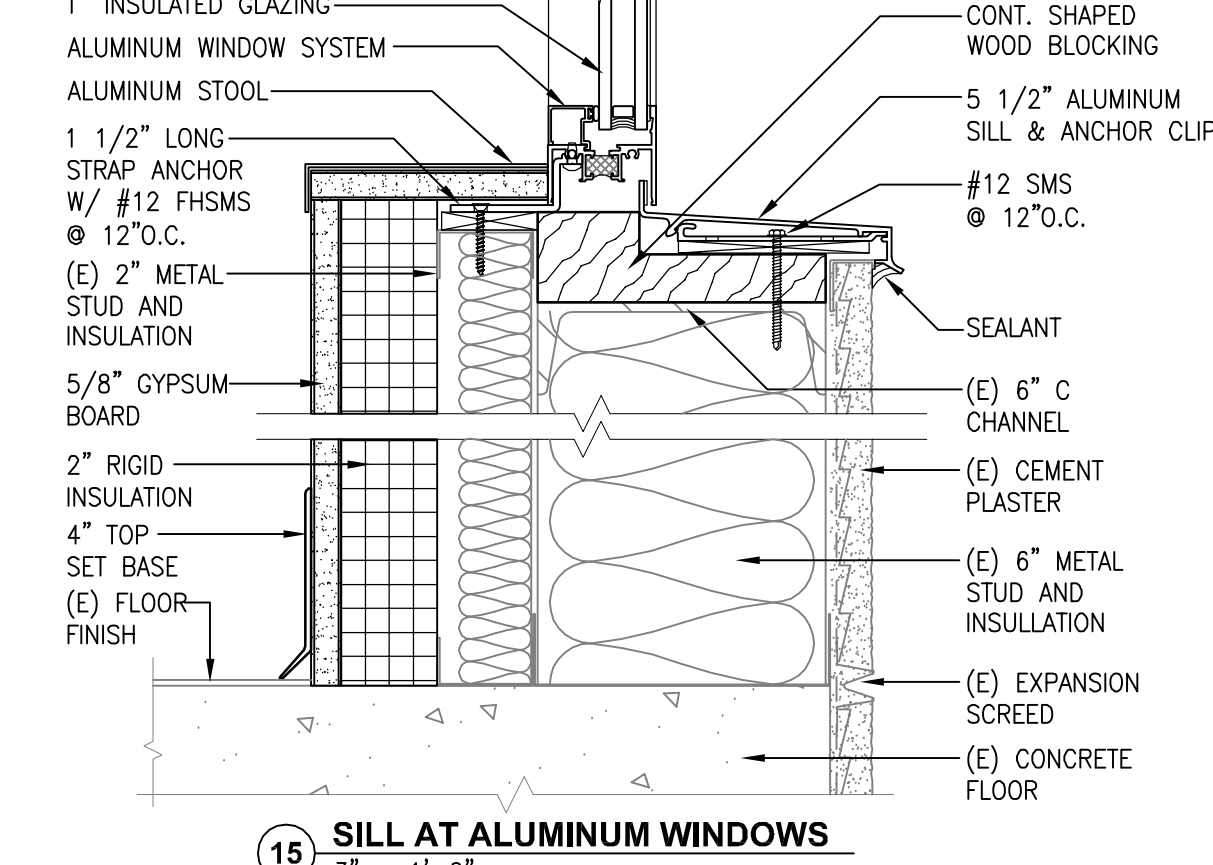


15 SILL AT ALUMINUM WINDOWS  
3" = 1'-0"

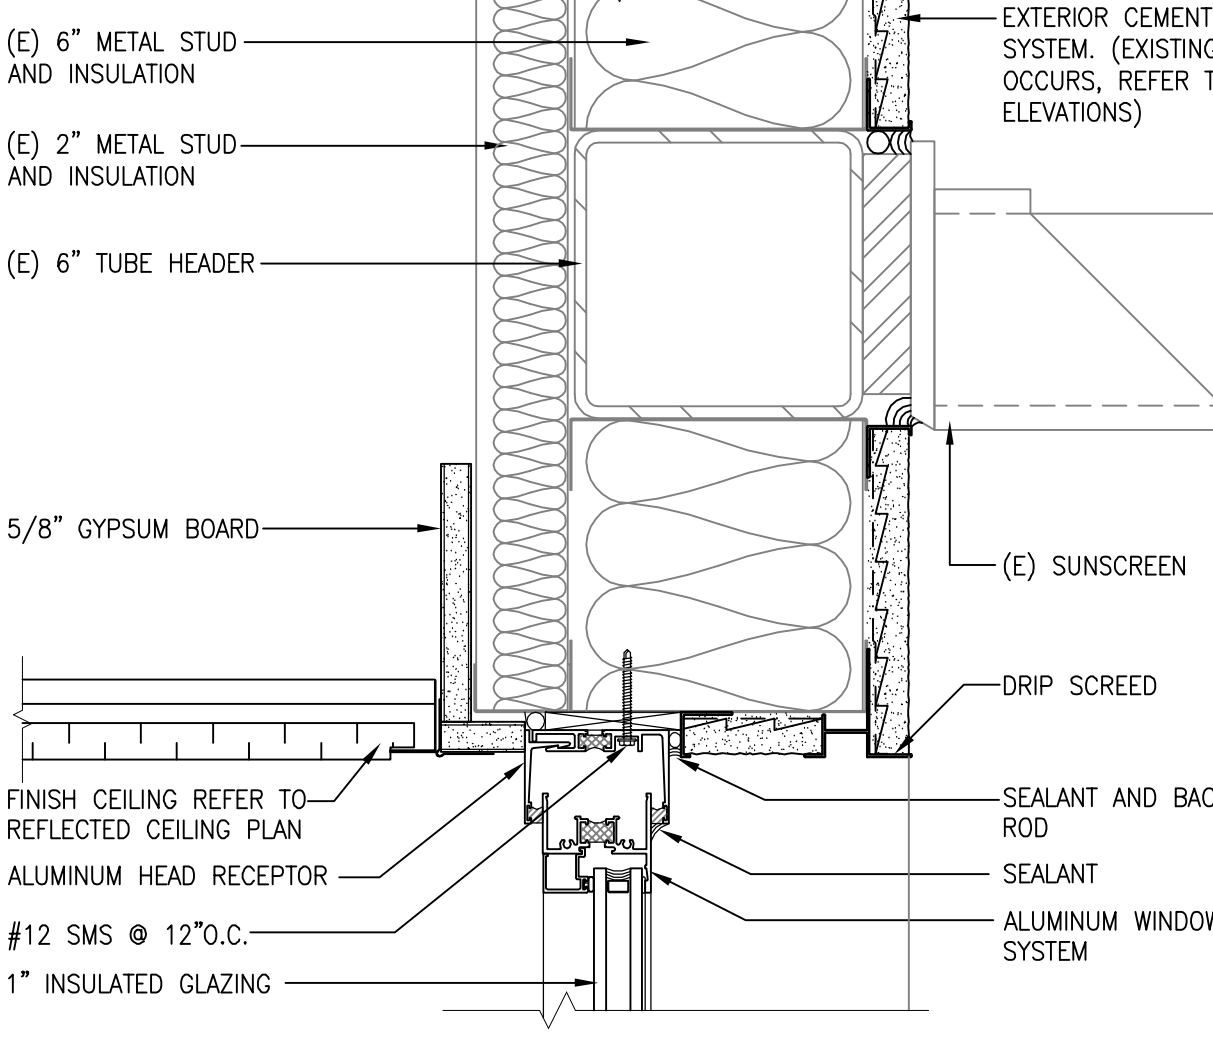


14 HEAD AT ALUMINUM WINDOWS  
3" = 1'-0"

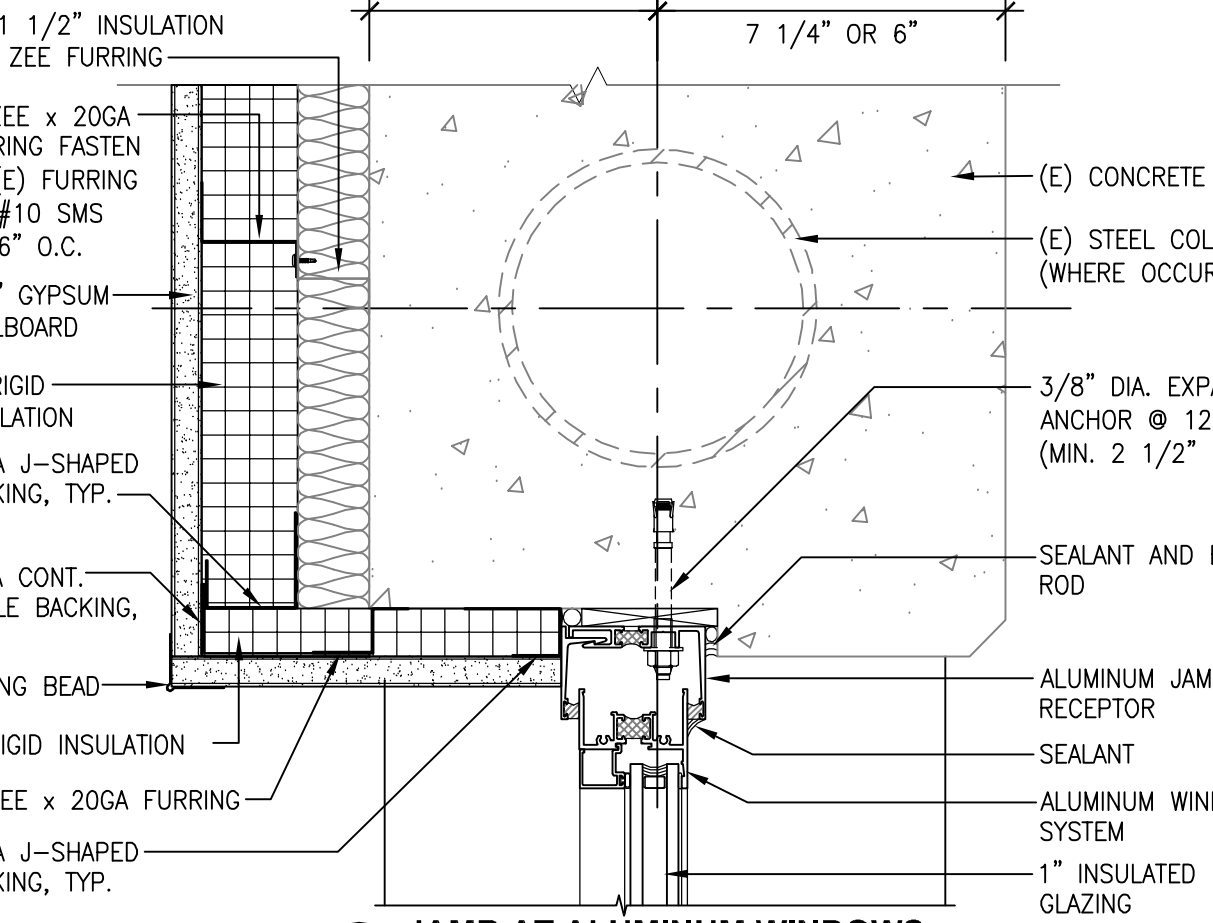


13 JAMB AT ALUMINUM WINDOWS  
3" = 1'-0"

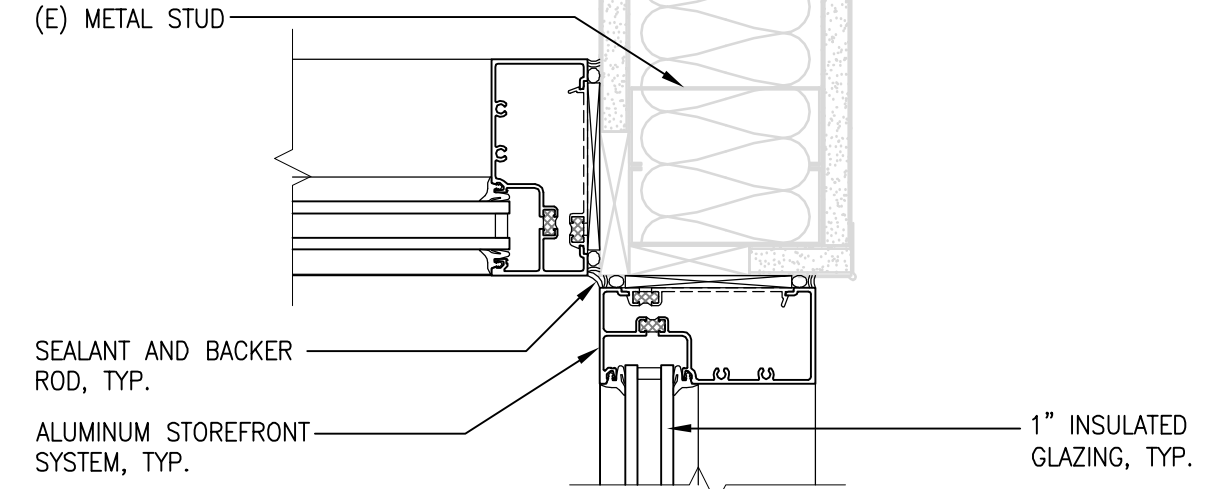


12 JAMB AT ALUMINUM STOREFRONT  
3" = 1'-0"

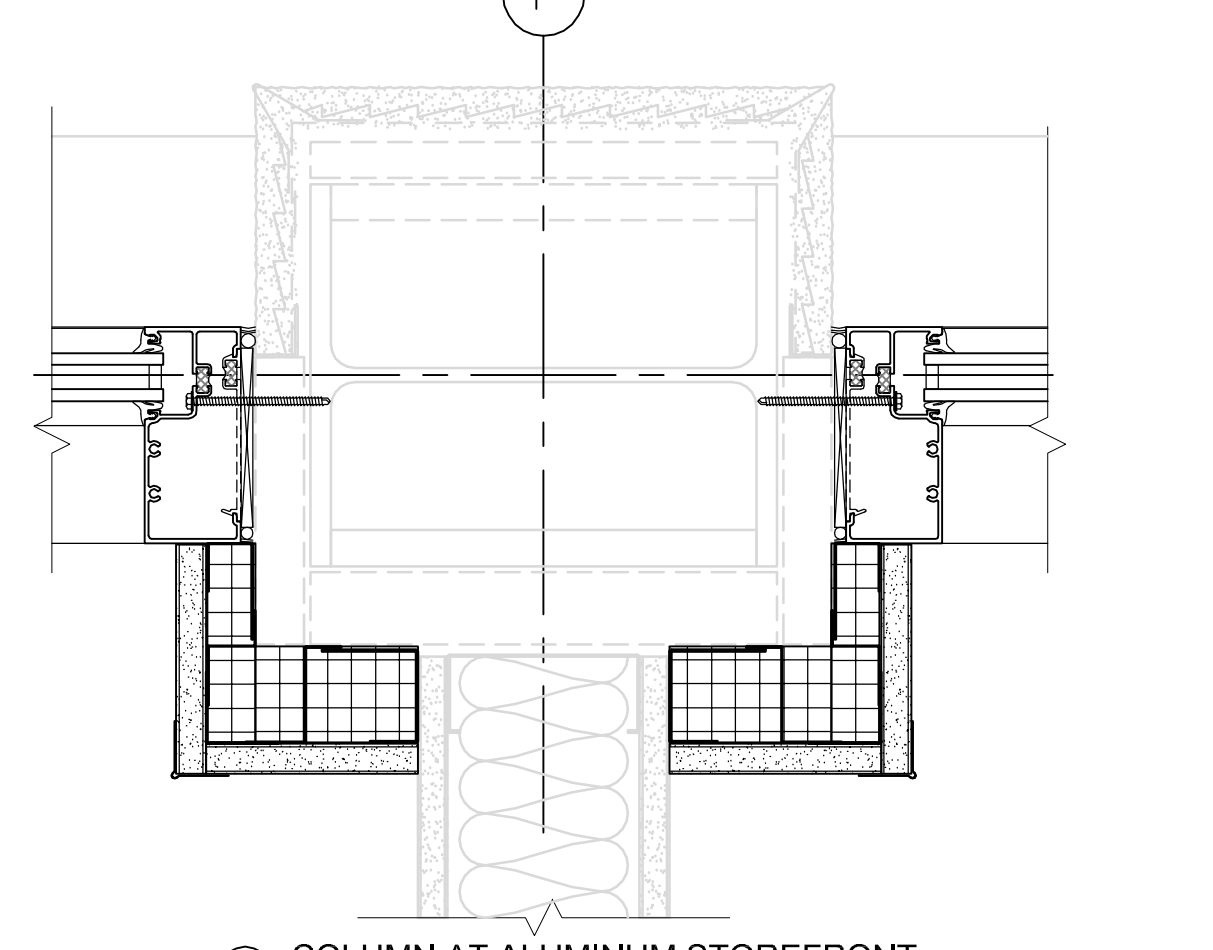


11 COLUMN AT ALUMINUM STOREFRONT  
3" = 1'-0"

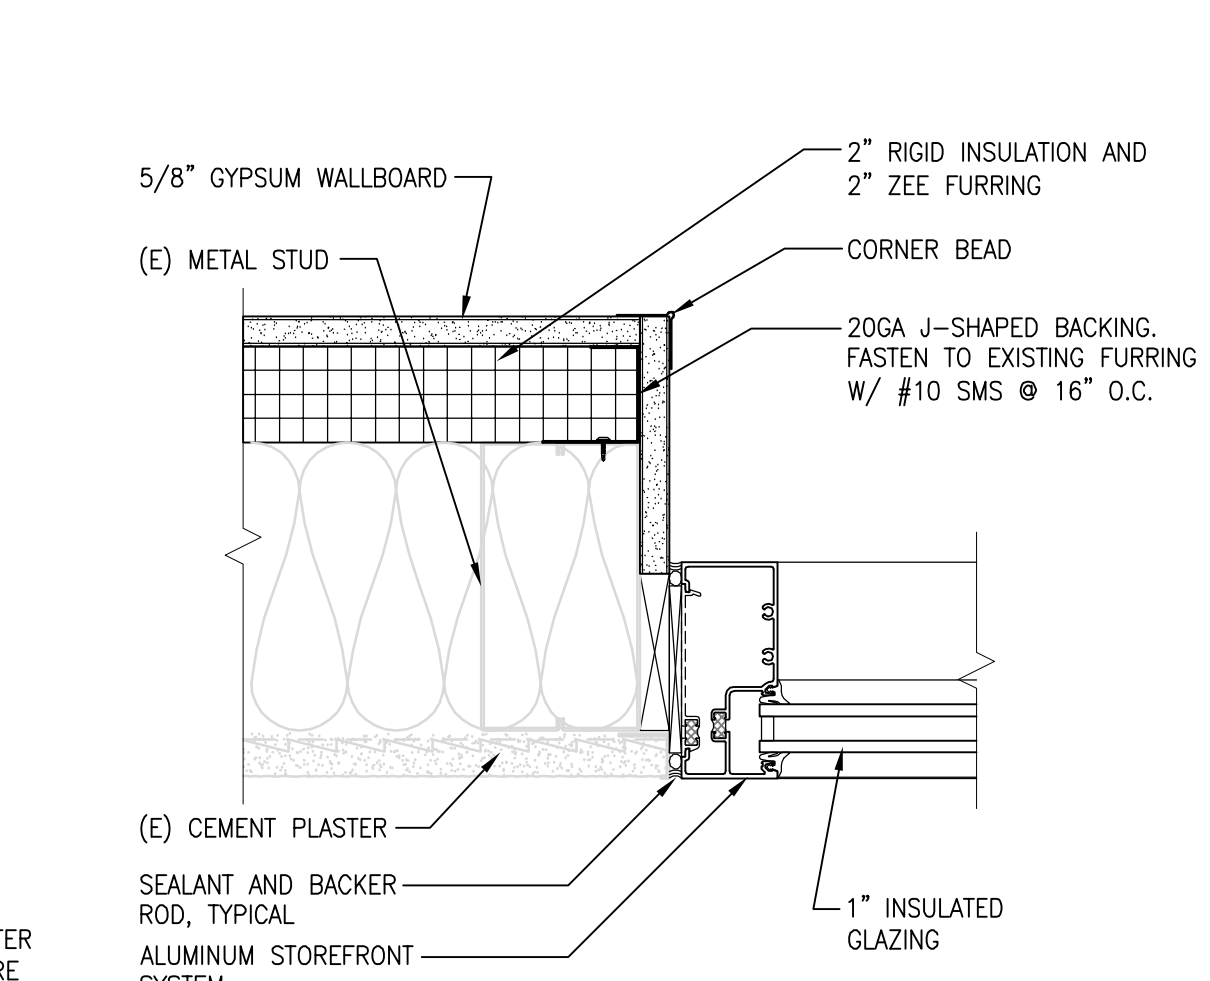


10 JAMB AT ALUMINUM STOREFRONT  
3" = 1'-0"

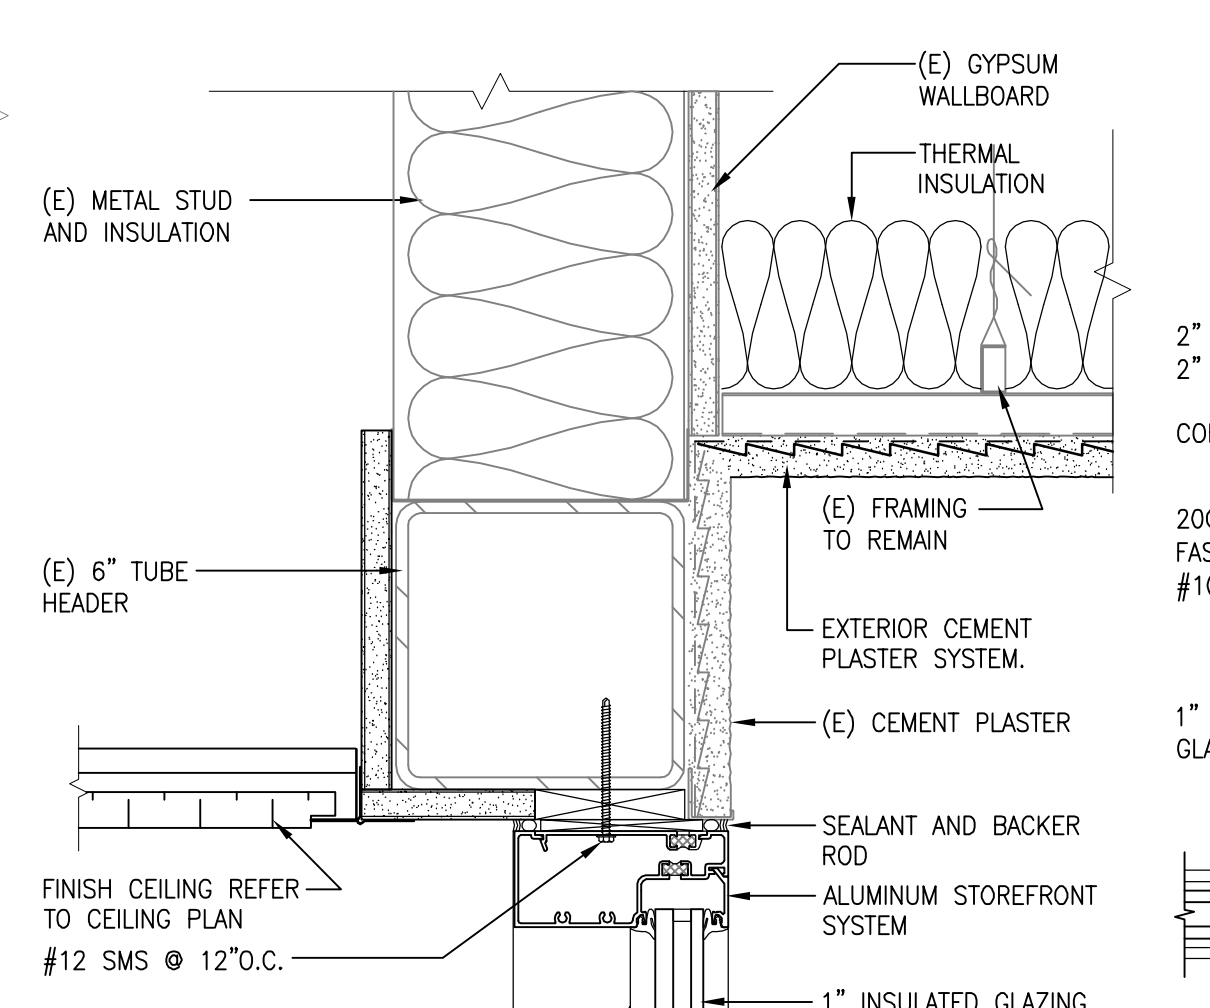


9 HEAD AT ALUMINUM STOREFRONT  
3" = 1'-0"

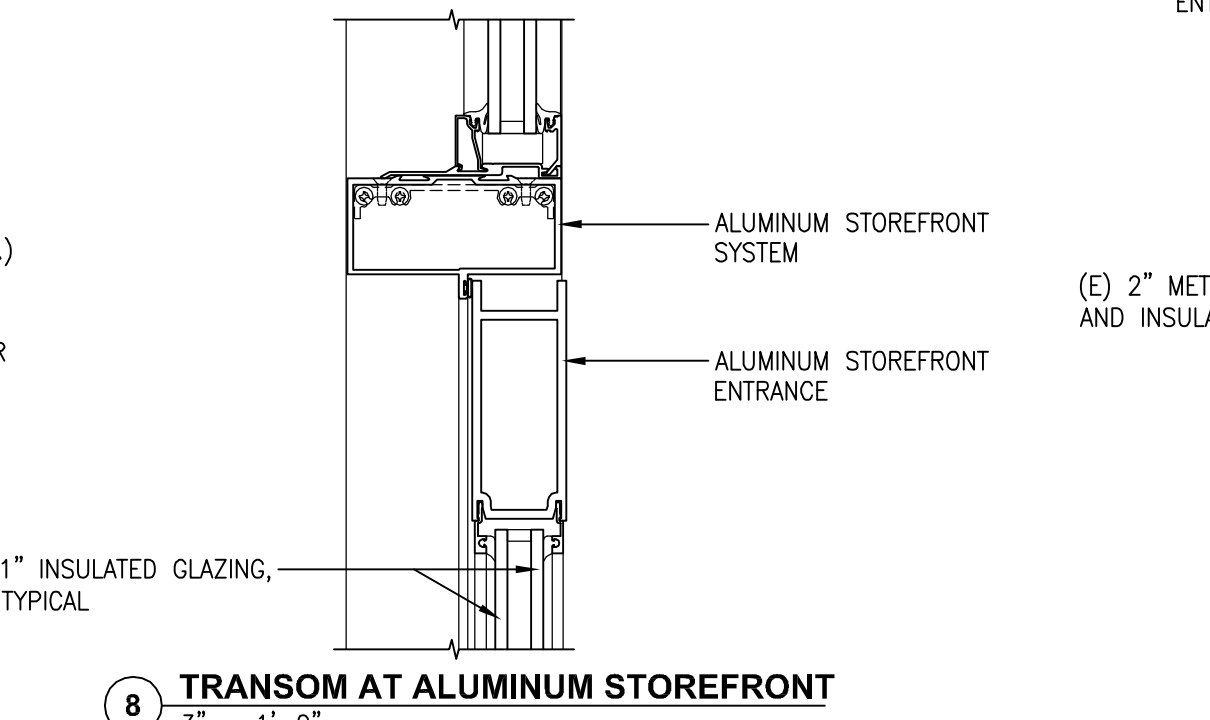


8 TRANSOM AT ALUMINUM STOREFRONT  
3" = 1'-0"

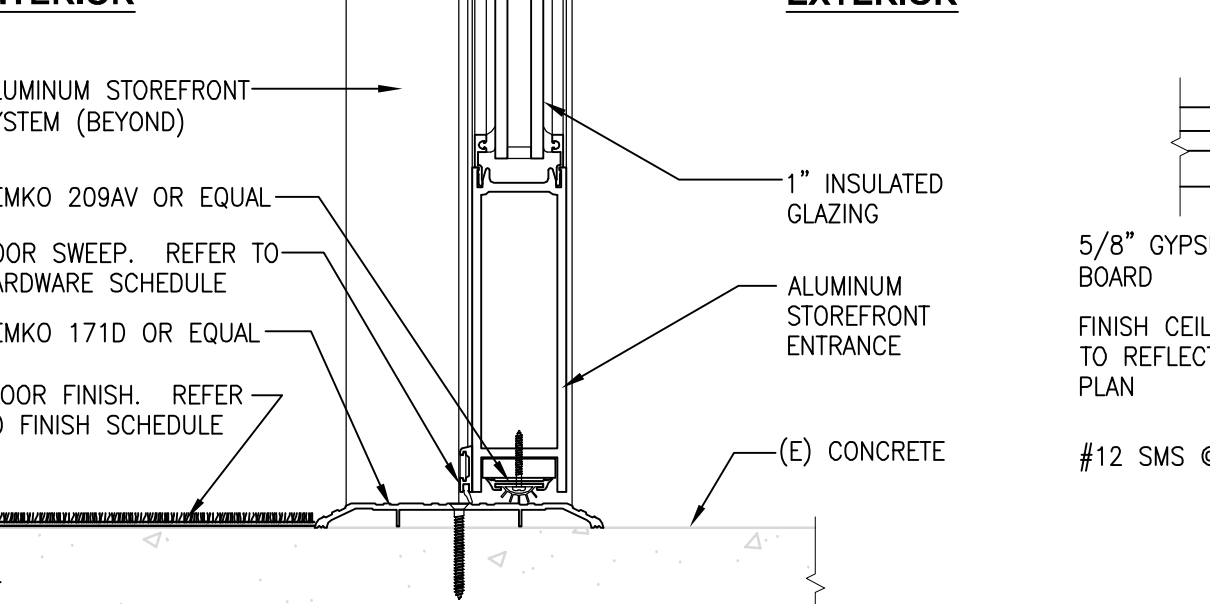


7 SILL AT ALUMINUM STOREFRONT  
3" = 1'-0"

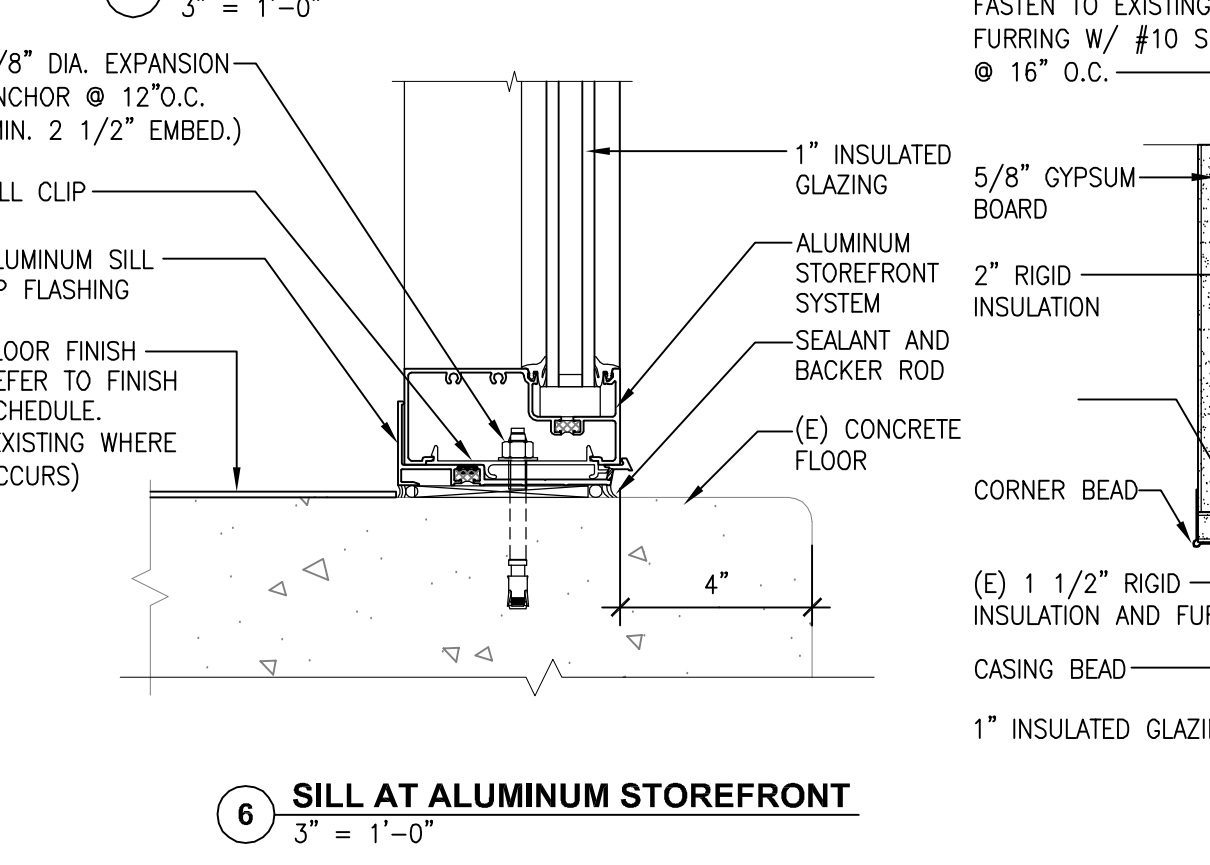


6 SILL AT ALUMINUM STOREFRONT  
3" = 1'-0"

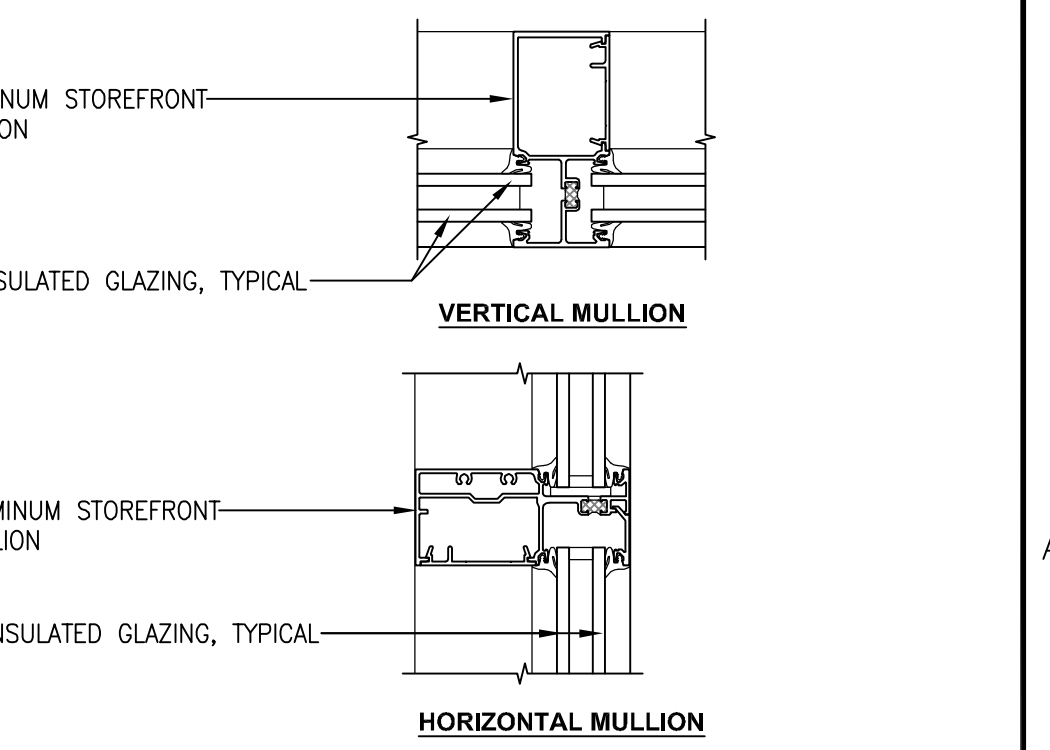


5 MULLION AT ALUMINUM STOREFRONT  
3" = 1'-0"

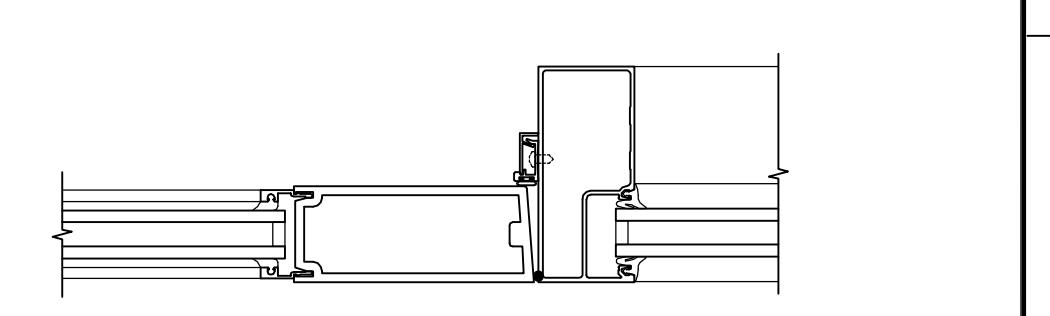


4 MULLION AT ALUMINUM STOREFRONT  
3" = 1'-0"

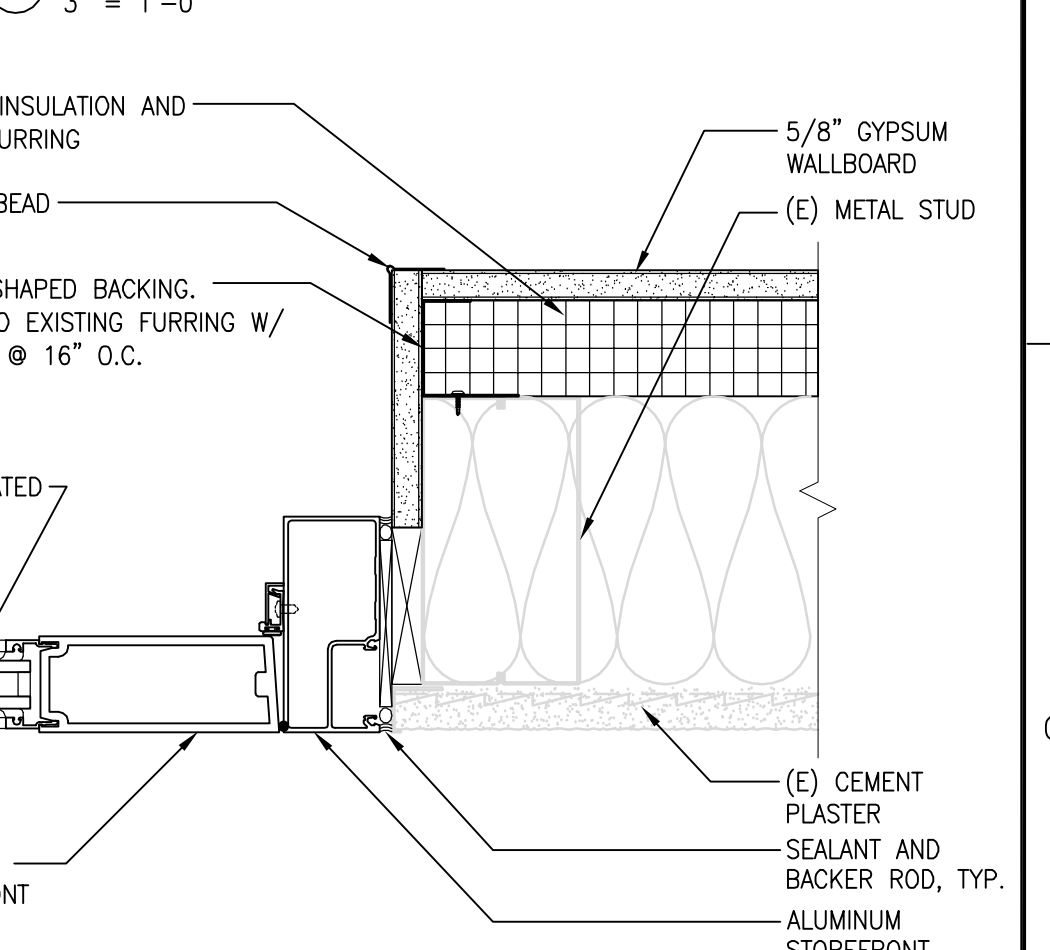

3 JAMB AT ALUMINUM STOREFRONT  
3" = 1'-0"

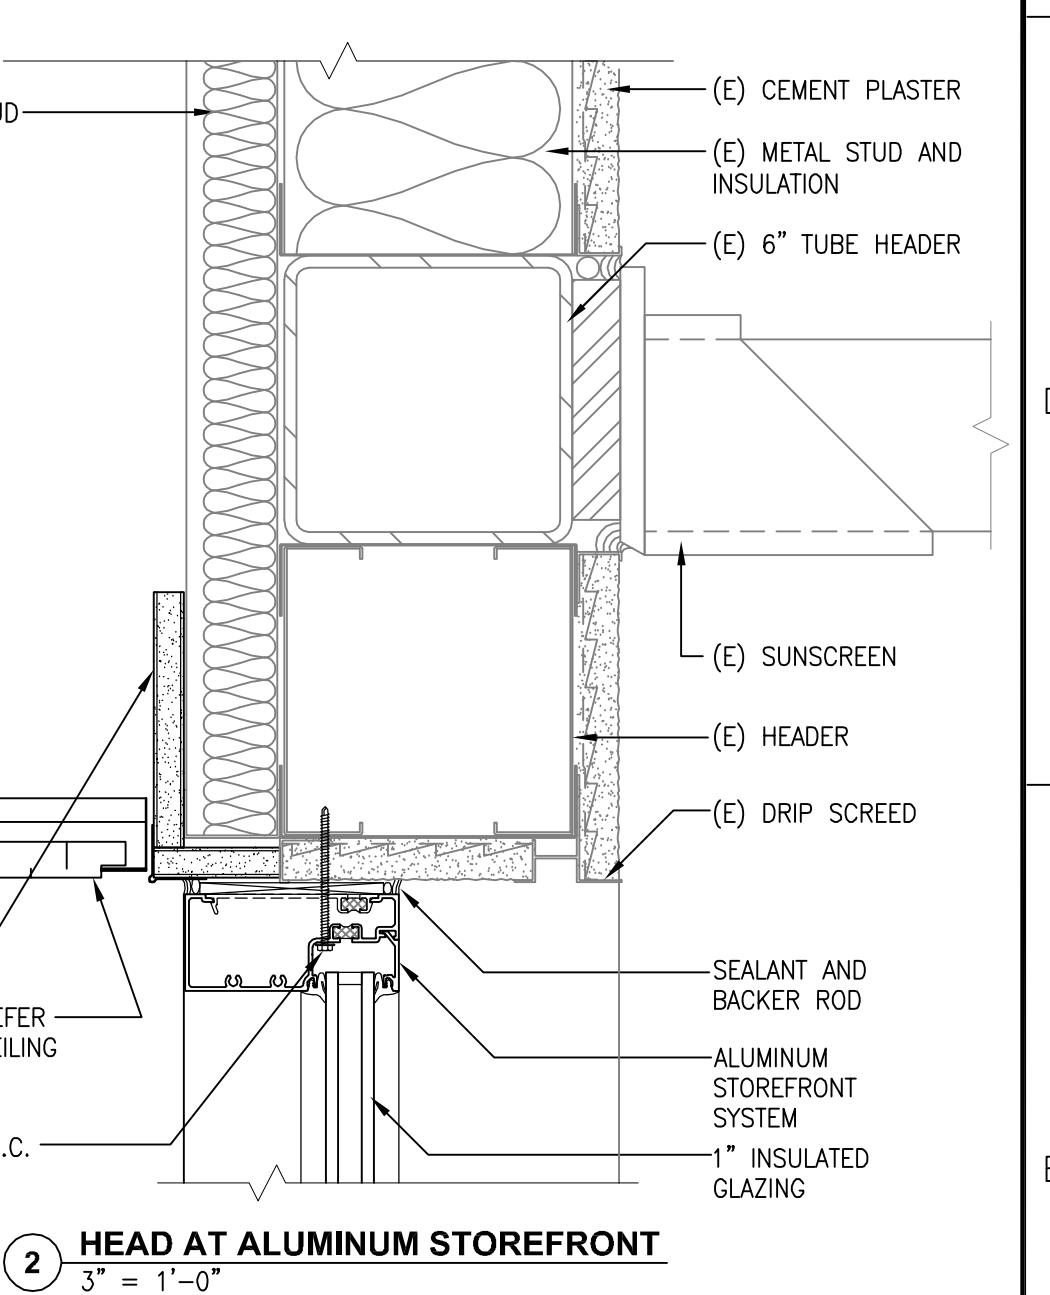

2 HEAD AT ALUMINUM STOREFRONT  
3" = 1'-0"

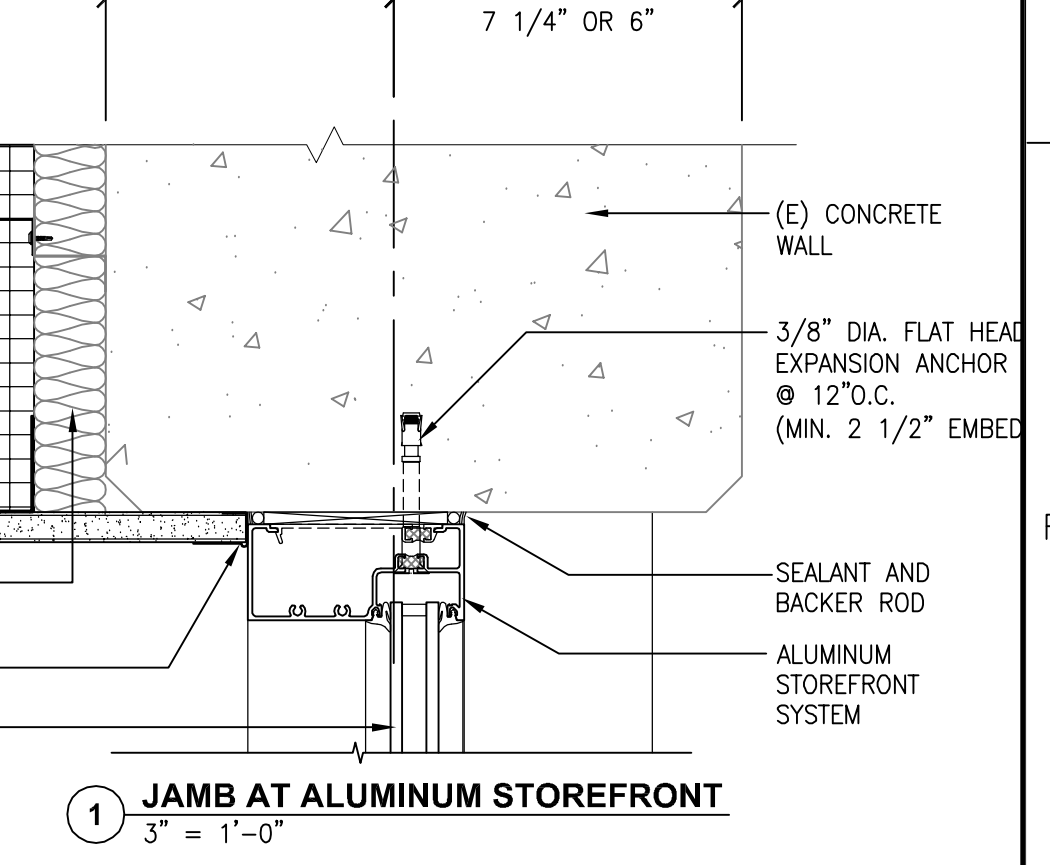

1 JAMB AT ALUMINUM STOREFRONT  
3" = 1'-0"

CONSULTANTS:

ARCHITECT/ENGINEERS:

HMC Architects

1827 E. Fir Avenue, Studio 103 / Fresno, CA 93720  
T 559 322 2444 / www.hmcarchitects.com

Drawing Title  
ALUMINUM WINDOW DETAILS

Approved Project Director

Project Title  
BUILDING 24  
SEISMIC CORRECTION  
AND ADDITION

Location  
VAMC FRESNO, CA

Date  
March 12, 2013

Checked  
BB

Drawn  
CLO

Project Number  
570-215  
Building Number  
24

Drawing Number  
AS910

Dwg. 95 of 180

Office of  
Construction  
and Facilities  
Management

Department of  
Veterans Affairs