


three inches = one foot  
one and one half inches = one foot  
one inch = one foot  
three quarters inch = one foot  
one half inch = one foot  
three eighths inch = one foot  
one eighth inch = one foot  
one quarter inch = one foot  
one eighth inch = one foot

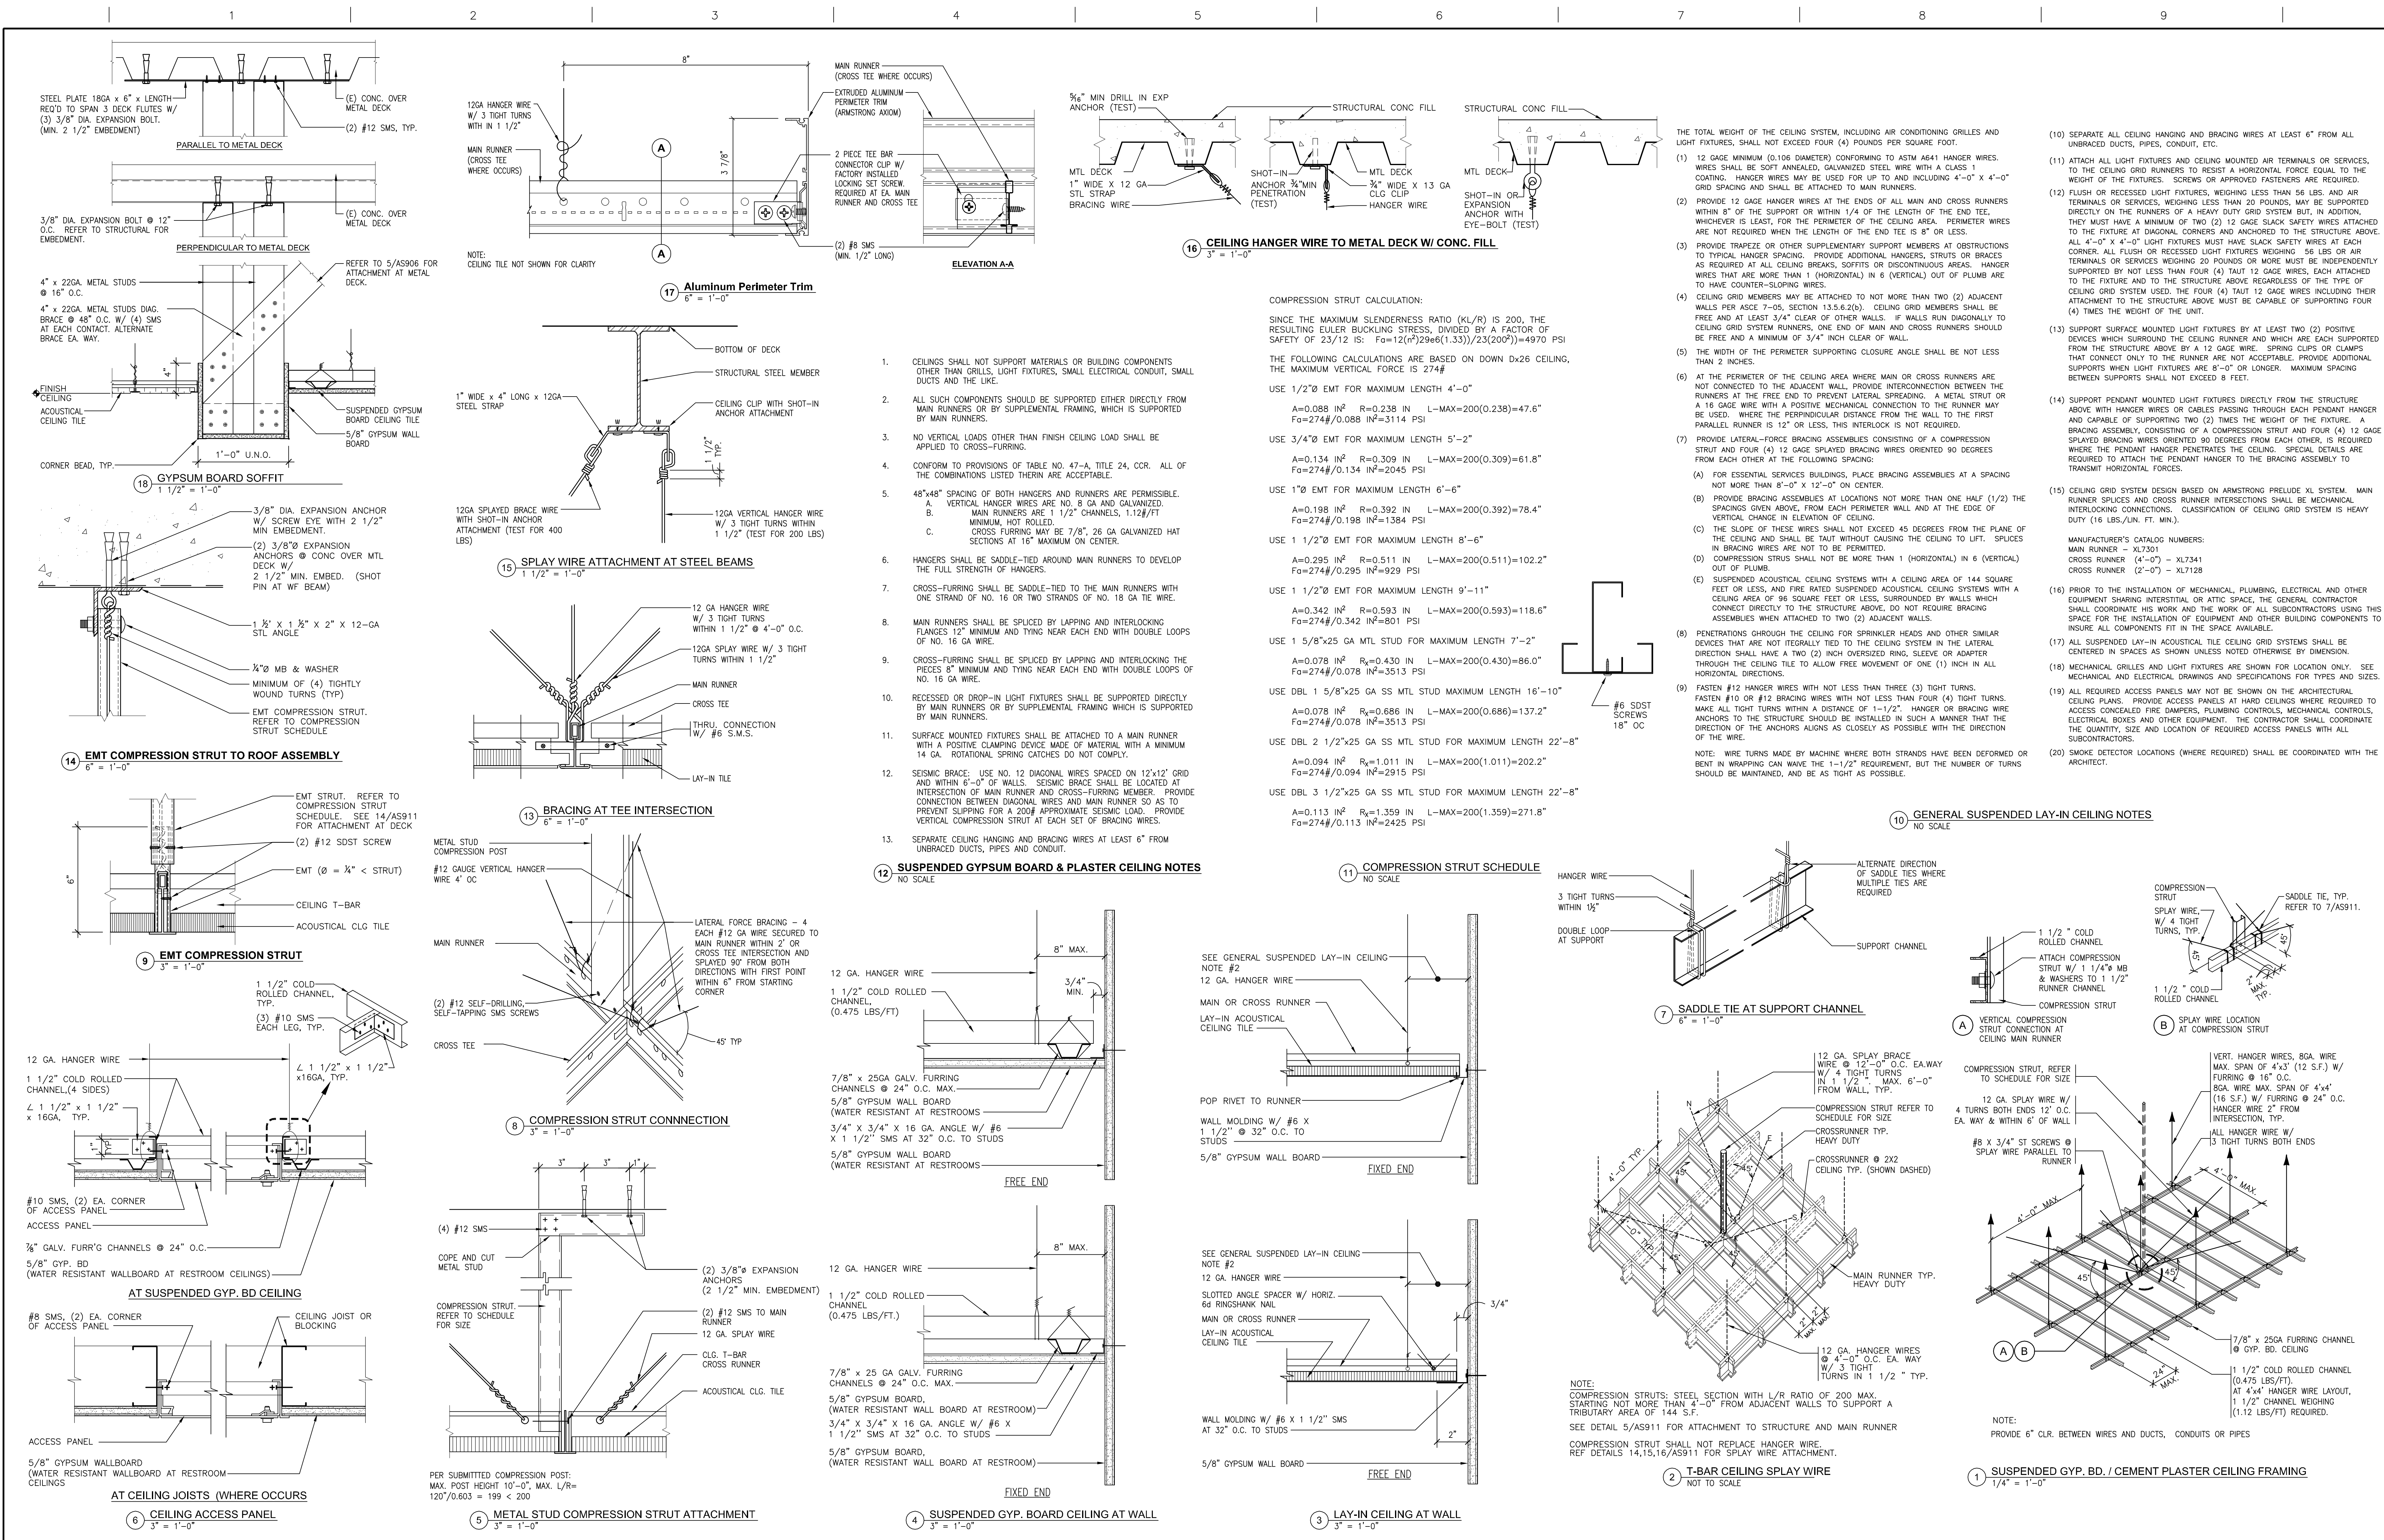

<b>CONSULTANTS:</b>		<b>ARCHITECT/ENGINEERS:</b>		<b>Drawing Title</b> CEILING DETAILS AND NOTES		<b>Project Title</b> BUILDING 24 SEISMIC CORRECTION AND ADDITION		<b>Project Number</b> 570-215		<b>Office of</b> Construction and Facilities Management	
		<b>HMC Architects</b>		<b>Approved Project Director</b>		<b>Location</b> VAMC FRESNO, CA		<b>Building Number</b> 24		<b>Department of</b> Veterans Affairs	
		1827 E. Fir Avenue, Studio 103 / Fresno, CA 93720 T 559 322 2444 / www.hmcarchitects.com				<b>Date</b> March 12, 2013		<b>Checked</b> BB		<b>Drawn</b> CLO	
<b>Revisions</b>								<b>Drawing Number</b> AS911		<b>Dwg. 96 of 180</b>	