

APPROVED:APPROVED:

APPROVED: Industrial Hygienist

ing Service

Location: Jack C. Montgomery

50 22

02/20/13



02/20/13

F

ADDRESS	TYPE I.D.	ACTUATED ZONES	ALPHANUMERIC LABEL OF DEVICE
N2.1.02001	SMOKE	Z01, Z83, Z84, Z85, Z70	BLDG 22 1RM COMPUTER ROOM CEILING
N2.1.02002	SMOKE	Z01, Z83, Z84, Z85, Z70	BLDG 22 1RM COMPUTER ROOM UNDERFLOOR
N2.1.02003	SMOKE	Z01, Z83, Z84, Z85, Z70	BLDG 22 1RM COMPUTER ROOM UNDERFLOOR
N2.1.02004	SMOKE	Z01, Z83, Z84, Z85, Z72	BLDG 22 3RD FLOOR VIDEO ROOM
N2.1.02005			
N2.1.02006			
N2.1.02007			
N2.1.02008			
N2.1.02009			
N2.1.02010	DUCT	Z02, Z13	BLDG 22 AHJ-B SUPPLY
N2.1.02011	DUCT	Z02, Z13	BLDG 22 AHJ-B RETURN
N2.1.02012			
N2.1.02013			
N2.1.02014			
N2.1.02015	SMOKE	Z01, Z28, Z83, Z84, Z85, Z88	BLDG 22 BASEMENT ELEVATOR 801A-22
N2.1.02016	SMOKE	Z01, Z28, Z83, Z84, Z85, Z88	BLDG 22 BASEMENT ELEVATOR MACHINE ROOM B15-22
N2.1.02017			
N2.1.02018			
N2.1.02019			
N2.1.02020			
N2.1.02021			
N2.1.02022			
N2.1.02023			
N2.1.02024			
N2.1.02025	SMOKE	Z01, Z28, Z83, Z84, Z85, Z70	BLDG 22 1ST FLOOR ELEVATOR LOBBY
N2.1.02026			
N2.1.02027	DUCT	Z02, Z13	BLDG 22 MEZZANINE AHJ-1 SUPPLY
N2.1.02028	DUCT	Z02, Z13	BLDG 22 MEZZANINE AHJ-1 RETURN
N2.1.02029			
N2.1.02030			
N2.1.02031			
N2.1.02032			
N2.1.02033			
N2.1.02034			
N2.1.02035			
N2.1.02036	SMOKE	Z01, Z83, Z84, Z85, Z71	BLDG 22 2ND FLOOR STAIRS
N2.1.02037	SMOKE	Z01, Z28, Z83, Z84, Z85	BLDG 22 2ND FLOOR ELEVATOR LOBBY 200-22
N2.1.02038			
N2.1.02039			
N2.1.02040			
N2.1.02041			
N2.1.02042	HEAT	Z01, Z83, Z84, Z85, Z89	BLDG 46 GENERATOR
N2.1.02043			
N2.1.02044			
N2.1.02045	DUCT	Z02, Z13	BLDG 22 AUDITORIUM AHJ
N2.1.02046			
N2.1.02047			
N2.1.02048			
N2.1.02049			
N2.1.02050	DUCT	Z02, Z13	BLDG 22 AUDITORIUM AHJ
N2.1.02051	SMOKE	Z01, Z83, Z84, Z85, Z71	BLDG 22 AUDITORIUM
N2.1.02052	SMOKE	Z01, Z83, Z84, Z85, Z71	BLDG 22 AUDITORIUM
N2.1.02053	SMOKE	Z01, Z83, Z84, Z85, Z71	BLDG 22 AUDITORIUM
N2.1.02054	SMOKE	Z01, Z83, Z84, Z85, Z71	BLDG 22 AUDITORIUM STAGE
N2.1.02055	SMOKE	Z01, Z83, Z84, Z85, Z71	BLDG 22 AUDITORIUM STAGE
N2.1.02056	SMOKE	Z01, Z83, Z84, Z85, Z71	BLDG 22 AUDITORIUM STAGE
N2.1.02057	SMOKE	Z01, Z83, Z84, Z85, Z71	BLDG 22 AUDITORIUM
N2.1.02058	SMOKE	Z01, Z83, Z84, Z85, Z71	BLDG 22 AUDITORIUM
N2.1.02059			
N2.1.02060			
N2.1.02061			
N2.1.02062			
N2.1.02063			
N2.1.02064			
N2.1.02065			
N2.1.02066			
N2.1.02067			
N2.1.02068			
N2.1.02069			
N2.1.02070			
N2.1.02071			
N2.1.02072			
N2.1.02073			
N2.1.02074			
N2.1.02075			
N2.1.02076			
N2.1.02077			
N2.1.02078			
N2.1.02079			
N2.1.02080			
N2.1.02081			
N2.1.02082			
N2.1.02083			
N2.1.02084			
N2.1.02085			
N2.1.02086			
N2.1.02087			
N2.1.02088			
N2.1.02089			
N2.1.02090			
N2.1.02091			
N2.1.02092			
N2.1.02093			
N2.1.02094			
N2.1.02095			
N2.1.02096			
N2.1.02097			
N2.1.02098			
N2.1.02099			

ADDRESS	TYPE I.D.	ACTUATED ZONES	ALPHANUMERIC LABEL OF DEVICE
N21.02M01	PULL	Z01, Z63, Z64, Z65, Z68	BLDG 22 SUB-BASEMENT S802-22
N21.02M02			
N21.02M03			
N21.02M04	MONITOR	Z01, Z63, Z64, Z65, Z71	BLDG 22 2ND FLOOR AUDITORIUM - KITCHEN HOOD
N21.02M05	MONITOR	Z02	BLDG 22 P.I.V.
N21.02M06			
N21.02M07			
N21.02M08	CONTROL		BLDG 22 BASEMENT STROBE
N21.02M09	PULL	Z01, Z63, Z64, Z65, Z68	BLDG 22 BASEMENT WEST CORRIDOR B01-22
N21.02M10			
N21.02M11			
N21.02M12	CONTROL		BLDG 22 BASEMENT ELEVATOR TO PRIMARY
N21.02M13	MONITOR	Z01, Z63, Z64, Z65, Z68	BLDG 22 BASEMENT ROOM B14 WATERFLOW
N21.02M14	PULL	Z01, Z63, Z64, Z65, Z68	BLDG 22 BASEMENT EAST STAIRS
N21.02M15			
N21.02M16			
N21.02M17	CONTROL		BLDG 22 BASEMENT ELEVATOR TO ALTERNATE
N21.02M18	PULL	Z01, Z63, Z64, Z65, Z70	BLDG 22 1ST FLOOR WEST STAIRS
N21.02M19	CONTROL		BLDG 22 1ST FLOOR STROBES
N21.02M20	MONITOR	Z01, Z63, Z64, Z65, Z70	BLDG 22 LIBRARY WATERFLOW SWITCH
N21.02M21	MONITOR	Z02	BLDG 22 LIBRARY TAMPER SWITCH
N21.02M22	PULL	Z01, Z63, Z64, Z65, Z70	BLDG 22 1ST FLOOR EXIT
N21.02M23	MONITOR	Z01, Z63, Z64, Z65, Z70	BLDG 22 1ST FLOOR RM 106 WATERFLOW
N21.02M24	MONITOR	Z02	BLDG 22 1ST FLOOR RM 106 TAMPER
N21.02M25			
N21.02M26	PULL	Z01, Z63, Z64, Z66, Z71	BLDG 22 2ND FLOOR WEST STAIRS
N21.02M27			
N21.02M28			
N21.02M29			
N21.02M30	CONTROL		BLDG 22 PHYSICAL THERAPY STROBE
N21.02M31			
N21.02M32	MONITOR	Z01, Z63, Z64, Z65, Z72	BLDG 22 3RD FLOOR EAST WATERFLOW
N21.02M33	MONITOR	Z02	BLDG 22 3RD FLOOR EAST TAMPER
N21.02M34	MONITOR	Z01, Z63, Z64, Z66, Z71	BLDG 22 2ND FLOOR WATERFLOW
N21.02M35	MONITOR	Z02	BLDG 22 2ND FLOOR TAMPER
N21.02M36	MONITOR	Z01, Z63, Z64, Z66, Z71	BLDG 22 2ND FLOOR WATERFLOW
N21.02M37	MONITOR	Z02	BLDG 22 2ND FLOOR TAMPER
N21.02M38	PULL	Z01, Z63, Z64, Z65, Z72	BLDG 22 3RD FLOOR WEST STAIR
N21.02M39	PULL	Z01, Z63, Z64, Z65, Z72	BLDG 22 3RD FLOOR EAST STAIR
N21.02M40	CONTROL		BLDG 22 3RD FLOOR STROBE
N21.02M41	PULL	Z01, Z63, Z64, Z65, Z69	BLDG 46 GENERATOR
N21.02M42			
N21.02M43	CONTROL		BLDG 46 STROBE
N21.02M44			
N21.02M45	PULL	Z01, Z63, Z64, Z66, Z71	BLDG 22 AUDITORIUM NORTH
N21.02M46	PULL	Z01, Z63, Z64, Z66, Z71	BLDG 22 AUDITORIUM SOUTH
N21.02M47	PULL	Z01, Z63, Z64, Z66, Z71	BLDG 22 AUDITORIUM STAGE
N21.02M48	PULL	Z01, Z63, Z64, Z66, Z71	BLDG 22 AUDITORIUM STAGE
N21.02M49			
N21.02M50			
N21.02M51			
N21.02M52			
N21.02M53			
N21.02M54			
N21.02M55			
N21.02M56			
N21.02M57			
N21.02M58			
N21.02M59			
N21.02M60			
N21.02M61			
N21.02M62			
N21.02M63			
N21.02M64			
N21.02M65			
N21.02M66	MONITOR	Z03	BLDG 22 24VDC MONITOR
N21.02M67			
N21.02M68			
N21.02M69			
N21.02M70			
N21.02M71			
N21.02M72			
N21.02M73			
N21.02M74			
N21.02M75			
N21.02M76			
N21.02M77			
N21.02M78			
N21.02M79			
N21.02M80			
N21.02M81			
N21.02M82			
N21.02M83			
N21.02M84			
N21.02M85			
N21.02M86			
N21.02M87			
N21.02M88			
N21.02M89			
N21.02M90			
N21.02M91			
N21.02M92			
N21.02M93			
N21.02M94			
N21.02M95			
N21.02M96			
N21.02M97			
N21.02M98			
N21.02M99			

[illegible]

CONSULTANTS:



CODE CONSULTANTS, INC.
2043 WOODLAND PKWY, SUITE 300
ST. LOUIS, MISSOURI 63146-4235
314-991-2633
www.codeconsultants.com


ARCHITECTS/ENGINEERS:



303rd Engineering Group, LLC

A Service-Disabled Veteran-Owned Small Business

1935 ARBENAL STREET
ST. LOUIS, MO 63118
PHONE: (314) 664-3382
[HTTP://WWW.303ENGINEERING.COM](http://www.303ENGINEERING.COM)

 

Dept. of Veterans Affairs
Jack C. Montgomery
Medical Center
1011 Honor Height Drive
Muskogee, Oklahoma 74401

STATE OF MISSOURI
JACOB T
HEMKE
NUMBER
FE-2004006793
PROFESSIONAL ENGINEER

Jacob T Hemke

02/20/13

C&S
Sign

APPROVED:
APPROVED:
APPROVED:
APPROVED:

APPROVED: President A.F.G.E. 2250
APPROVED:
APPROVED:
APPROVED:

APPROVEDEnergy Engineer

APPROVEDSafety Manager

APPROVEDInfection Control Nurse

APPROVEDIndustrial Hygienist

APPROVEDMedical Center Director
APPROVEDAssociate Director
APPROVEDChief of Staff
APPROVEDChief of Engineering Service

Drawing Title:	<div style="border: 1px solid black; padding: 10px; min-height: 100px;"> <h2 style="text-align: center; margin: 0;">FIRE ALARM PROGRAMMING</h2> </div>
Scale:	<div style="border: 1px solid black; padding: 10px; min-height: 100px;"> <h2 style="text-align: center; margin: 0;">AS SHOWN</h2> </div>
Building Number:	<div style="border: 1px solid black; padding: 10px; min-height: 100px;"> </div>

Project Title:		
REPLACE FACILITIES FIRE ALARM SYSTEM		
Approved:	Checked By:	Drawn By:
TWC - JCMVAMC	JPH	CRO
Location:		
Jack C. Montgomery VA Medical Center - Muskogee, OK		

Date:
February 14, 2013

Project No.
623.12.104

Drawing No.
FA506

Dwg. 52 of 62

ADDRESS	TYPE I.D.	ACTUATED ZONES	ALPHANUMERIC LABEL OF DEVICE
N3.L01D001	SMOKE	Z01, Z09, Z45, Z46, Z63, Z64, Z65	1A WAITING AREA 100A-1
N3.L01D002	SMOKE	Z01, Z09, Z45, Z46, Z63, Z64, Z65	1A LOBBY AREA 100A-1
N3.L01D003	SMOKE	Z01, Z09, Z16, Z45, Z46, Z63, Z64, Z65	1A ELEVATOR P1&P2 LOBBY 100D-1
N3.L01D004	SMOKE	Z01, Z09, Z45, Z46, Z63, Z64, Z65	1A ELEVATOR WAITING ROOM 100D-1
N3.L01D005	SMOKE	Z01, Z09, Z15, Z50, Z51, Z63, Z64, Z65	2A ELEVATOR LOBBY P1 & P2
N3.L01D006	SMOKE	Z01, Z09, Z50, Z51, Z63, Z64, Z65	2A WAITING AREA 238-1
N3.L01D007	SMOKE	Z01, Z09, Z10, Z50, Z51, Z63, Z64, Z65	2A LOBBY AREA 238-1
N3.L01D008	SMOKE	Z01, Z09, Z15, Z54, Z55, Z63, Z64, Z65	3A ELEVATOR LOBBY 300-1
N3.L01D009	SMOKE	Z01, Z09, Z50, Z51, Z63, Z64, Z65	2A MECHANICAL ROOM 242G-1
N3.L01D010	SMOKE	Z01, Z09, Z51, Z51, Z63, Z64, Z65	2A WAITING AREA 243-1
N3.L01D011	SMOKE	Z01, Z09, Z10, Z57, Z58, Z63, Z64, Z65	4A CORRIDOR 400A-1
N3.L01D012	SMOKE	Z01, Z09, Z45, Z46, Z63, Z64, Z65	1A ROOM 120-1
N3.L01D013	SMOKE	Z01, Z09, Z15, Z60, Z61, Z63, Z64, Z65	5A ELEVATOR LOBBY 5AC41A-1
N3.L01D014			
N3.L01D015	SMOKE	Z01, Z09, Z15, Z62, Z63, Z64, Z65	6AB PENTHOUSE ELEVATOR LOBBY 600-1
N3.L01D016	DUCT	Z02, Z11, Z13	6AB ATTIC
N3.L01D017	DUCT	Z02, Z11, Z13	6AB ATTIC M/S1 AHD
N3.L01D018	SMOKE	Z01, Z09, Z10, Z62, Z63, Z64, Z65	6AB ELEVATOR S1 & S2 MACHINE ROOM 601B1A-1
N3.L01D019	SMOKE	Z01, Z09, Z10, Z62, Z63, Z64, Z65	6AB ELEVATOR P6 SHAFT
N3.L01D020	SMOKE	Z01, Z09, Z10, Z62, Z63, Z64, Z65	PENTHOUSE & ELEVATOR CONTROL ROOM 801A-1
N3.L01D021	SMOKE	Z01, Z09, Z15, Z57, Z58, Z63, Z64, Z65	4A ELEVATOR LOBBY 4AC21A-1
N3.L01D022			
N3.L01D023			
N3.L01D024			
N3.L01D025			
N3.L01D026			
N3.L01D027			
N3.L01D028			
N3.L01D029			
N3.L01D030			
N3.L01D031			
N3.L01D032			
N3.L01D033			
N3.L01D034			
N3.L01D035			
N3.L01D036			
N3.L01D037			
N3.L01D038			
N3.L01D039	SMOKE	Z01, Z09, Z15, Z17, Z62, Z63, Z64, Z65	BUILDING 1 ELEVATOR SHAFT P1 & P2
N3.L01D040			
N3.L01D041			
N3.L01D042			
N3.L01D043			
N3.L01D044			
N3.L01D045			
N3.L01D046			
N3.L01D047			
N3.L01D048			
N3.L01D049			
N3.L01D050			
N3.L01D051			
N3.L01D052			
N3.L01D053			
N3.L01D054			
N3.L01D055			
N3.L01D056			
N3.L01D057			
N3.L01D058			
N3.L01D059			
N3.L01D060			
N3.L01D061			
N3.L01D062			
N3.L01D063			
N3.L01D064			
N3.L01D065			
N3.L01D066			
N3.L01D067			
N3.L01D068			
N3.L01D069			
N3.L01D070			
N3.L01D071			
N3.L01D072			
N3.L01D073			
N3.L01D074			
N3.L01D075			
N3.L01D076			
N3.L01D077			
N3.L01D078			
N3.L01D079			
N3.L01D080			
N3.L01D081			
N3.L01D082			
N3.L01D083			
N3.L01D084			
N3.L01D085			
N3.L01D086			
N3.L01D087			
N3.L01D088			
N3.L01D089			
N3.L01D090			
N3.L01D091			
N3.L01D092			
N3.L01D093			
N3.L01D094			
N3.L01D095			
N3.L01D096			
N3.L01D097			
N3.L01D098			
N3.L01D099			

CONTROL-BY-EVENT PROGRAMMING MATRIX			
ADDRESS	TYPE I.D.	ACTUATED ZONES	ALPHANUMERIC LABEL OF DEVICE
N3.L01M01	MONITOR	Z02	6A/B ELEVATOR SHUNT TRIP MONITOR
N3.L01M02			
N3.L01M03			
N3.L01M04			
N3.L01M05	CONTROL		1B DOOR AT INFO DESK
N3.L01M06	CONTROL		1A STROBES
N3.L01M07	PULL	Z01, Z45, Z46, Z63, Z64, Z65	1A SOUTH CORRIDOR 100C-1
N3.L01M08	MONITOR	Z01, Z45, Z46, Z63, Z64, Z65	1A SOUTH STAIRS - WATERFLOW SWITCH
N3.L01M09	MONITOR	Z02	1A EAST STAIRS - TAMPER SWITCH
N3.L01M10	PULL	Z01, Z45, Z46, Z63, Z64, Z65	1A EAST STAIRS
N3.L01M11	PULL	Z01, Z45, Z46, Z63, Z64, Z65	1A LOBBY CORRIDOR 100E-1
N3.L01M12	PULL	Z01, Z50, Z51, Z63, Z64, Z65	2A ELEVATOR LOBBY 238-1
N3.L01M13	PULL	Z01, Z50, Z51, Z63, Z64, Z65	2A SOUTH CORRIDOR 200A1-1
N3.L01M14	MONITOR	Z01, Z50, Z51, Z63, Z64, Z65	2A SOUTH
N3.L01M15	MONITOR	Z01, Z50, Z51, Z63, Z64, Z65	2A SOUTH
N3.L01M16	PULL	Z01, Z50, Z51, Z63, Z64, Z65	2A EAST STAIRS CORRIDOR 200A2-1
N3.L01M17			
N3.L01M18			
N3.L01M19	PULL	Z01, Z54, Z55, Z63, Z64, Z65	3A ELEVATOR LOBBY 300-1
N3.L01M20	PULL	Z01, Z54, Z55, Z63, Z64, Z65	3A SOUTH CORRIDOR 300A-1
N3.L01M21			
N3.L01M22			
N3.L01M23			
N3.L01M24	PULL	Z01, Z54, Z55, Z63, Z64, Z65	3A EAST STAIRS 300A1-1
N3.L01M25	MONITOR	Z01, Z54, Z55, Z63, Z64, Z65	BUILDING 1 3RD FLOOR 'A' WING WATERFLOW SWITCH
N3.L01M26	MONITOR	Z02	BUILDING 1 3RD FLOOR 'A' WING TAMPER SWITCH
N3.L01M27	PULL	Z01, Z57, Z58, Z59, Z63, Z64, Z65	4TH FLOOR CENTER STAIR 4B52-1
N3.L01M28	PULL	Z01, Z57, Z58, Z63, Z64, Z65	4A SOUTH CORRIDOR 400A-1
N3.L01M29	MONITOR	Z02	4A SOUTH TAMPER SWITCH
N3.L01M30	MONITOR	Z01, Z57, Z58, Z63, Z64, Z65	4A SOUTH WATERFLOW SWITCH
N3.L01M31	PULL	Z01, Z57, Z58, Z63, Z64, Z65	4A EAST STAIRS 4A51-1
N3.L01M32			
N3.L01M33			
N3.L01M34	PULL	Z01, Z60, Z61, Z62, Z63, Z64, Z65	5A CENTER STAIRWELL 5B53-1
N3.L01M35	PULL	Z01, Z60, Z61, Z62, Z63, Z64, Z65	5A SOUTH CORRIDOR 5A41-1
N3.L01M36	MONITOR	Z02	5A SOUTH TAMPER SWITCH
N3.L01M37	MONITOR	Z01, Z60, Z61, Z63, Z64, Z65	5A SOUTH WATERFLOW SWITCH
N3.L01M38	PULL	Z01, Z60, Z61, Z63, Z64, Z65	5A EAST STAIRS 5A52-1
N3.L01M39			
N3.L01M40	MONITOR	Z03	6A/B ELEVATOR SHUNT TRIP MONITOR
N3.L01M41	PULL	Z01, Z62, Z63, Z64, Z65	6A/B PENTHOUSE CENTER
N3.L01M42	MONITOR	Z01, Z62, Z63, Z64, Z65	6A/B PENTHOUSE CENTER WATERFLOW SWITCH
N3.L01M43	MONITOR	Z02	6A/B PENTHOUSE CENTER TAMPER SWITCH
N3.L01M44	PULL	Z01, Z62, Z63, Z64, Z65	6A/B PENTHOUSE SOUTH STAIR 601C-1
N3.L01M45	MONITOR	Z02	6A/B PENTHOUSE NORTH TAMPER SWITCH
N3.L01M46	MONITOR	Z01, Z62, Z63, Z64, Z65	6A/B PENTHOUSE NORTH WATERFLOW SWITCH
N3.L01M47			
N3.L01M48			
N3.L01M49	PULL	Z01, Z62, Z63, Z64, Z65	A/B PENTHOUSE NORTH STAIR 601B-1
N3.L01M50	PULL	Z01, Z62, Z63, Z64, Z65	STAIRWELL 601B-1
N3.L01M51	CONTROL		2A STROBES
N3.L01M52	CONTROL		2A DOOR HOLDERS
N3.L01M53	CONTROL		3A STROBES
N3.L01M54	CONTROL		3A DOOR HOLDERS
N3.L01M55	CONTROL		4A STROBES
N3.L01M56	CONTROL		4A DOOR HOLDERS
N3.L01M57	CONTROL		5A STROBES
N3.L01M58	CONTROL		5A DOOR HOLDERS
N3.L01M59	CONTROL		S2 & S3, P6 ELEVATOR IN PRIMARY
N3.L01M60	CONTROL		S2 & S3, P6 ELEVATOR IN ALTERNATE
N3.L01M61	CONTROL		P1 & P2 ELEVATOR TO PRIMARY
N3.L01M62	CONTROL		P1 & P2 ELEVATOR TO ALT
N3.L01M63	CONTROL		P1 & P2 ELEVATOR VENT LOUVER
N3.L01M64			
N3.L01M65			
N3.L01M66	MONITOR	Z03	A WING 24VDC MONITOR
N3.L01M67			
N3.L01M68			
N3.L01M69			
N3.L01M70			
N3.L01M71			
N3.L01M72			
N3.L01M73			
N3.L01M74			
N3.L01M75			
N3.L01M76			
N3.L01M77			
N3.L01M78			
N3.L01M79			
N3.L01M80			
N3.L01M81			
N3.L01M82			
N3.L01M83			
N3.L01M84			
N3.L01M85			
N3.L01M86			
N3.L01M87			
N3.L01M88			
N3.L01M89			
N3.L01M90	MONITOR	Z02	2A STAIRWELL FEEDS 22
N3.L01M91			
N3.L01M92			
N3.L01M93			
N3.L01M94			
N3.L01M95			
N3.L01M96			
N3.L01M97			
N3.L01M98			
N3.L01M99			


[illegible]

CONSULTANTS:



CODE CONSULTANTS, INC.
2043 WOODLAND PKWY, SUITE 300
ST. LOUIS, MISSOURI 63146-4235
314-991-2633
www.codeconsultants.com


ARCHITECTS/ENGINEERS:



303rd Engineering Group, LLC

A Service-Disabled Veteran-Owned Small Business

1935 ARSENAL STREET
ST. LOUIS, MO 63118
PHONE: (314) 664-3382
[HTTP://WWW.303ENGINEERING.COM](http://www.303ENGINEERING.COM)

 

Dept. of Veterans Affairs
Jack C. Montgomery
Medical Center
1011 Honor Height Drive
Muskogee, Oklahoma 74401

APPROVED:
APPROVED:
APPROVED:
APPROVED:

APPROVEDPresident A.F.G.E. 2250
APPROVED:
APPROVED:
APPROVED:

APPROVED:Energy Engineer
APPROVED:Safety Manager
APPROVED:Infection Control Nurse
APPROVED:Industrial Hygienist

APPROVED	Medical Center Director
APPROVED	Associate Director
APPROVED	Chief of Staff
APPROVED	Chief of Engineering Service

Drawing Title: FIRE ALARM PROGRAMMING
Scale: AS SHOWN
Building Number:

Project Title:		
<h1>REPLACE FACILITIES FIRE ALARM SYSTEM</h1>		
Approved:	Checked By:	Drawn By:
TWC - JCMVAMC	JPH	CRO
Location:		
Jack C. Montgomery VA Medical Center - Muskogee, OK		

Date:
February 14, 2013

Project No.
623.12.104

Drawing No.
FA507

Dwg. 53 of 62


Department of
Veterans Affairs

APPROVED: _____Building Number:A FORM 08-6231 PRINTED ON


E CONSULTANTS, INC.
WOODLAND PKWY, SUITE 30
DUIS, MISSOURI 63146-4235
91-2633
codeconsultants.com



303rd Engineering Group, LLC
A Service-Disabled Veteran-Owned Small Business
1935 ARSENAL STREET
ST. LOUIS, MO 63118
PHONE: (314) 664-3382
[HTTP://WWW.303ENGINEERING.COM](http://www.303ENGINEERING.COM)



Jack C. Montgomery
Medical Center
1011 Honor Height Drive
Muskogee, Oklahoma 74401

rs	 Jav 02/20/1
----	---

STATE OF MISSOURI
JACOB P. HEMKE
NUMBER
PE-2004000793
PROFESSIONAL ENGINEER
Jacob P. Hemke
02/20/13

APPROVED: _____APPROVED: _____

APPROVED: Industrial Hygienist

APPROVED: Chief of Engineering Service

Building Number:

Location: Jack C. Montgomery



APPROVED:

Building Num

PRINTED ON

CODE CONSULTANTS, INC.
2043 WOODLAND PKWY, SUITE 300
ST. LOUIS, MISSOURI 63146-4235
314-991-2633
www.codeconsultants.com

303rd Engineering Group, LLC
A Service-Disabled Veteran-Owned Small Business
1935 ARSENAL STREET
ST. LOUIS, MO 63118
PHONE: (314) 664-3382
HTTP://WWW.303ENGINEERING.COM



ST. LOUIS, MO 63148-4235
PHONE: 314-991-2633
CORPORATE CERTIFICATE OF AUTHORITY
NO. 000419

APPROVED:

APPROVED:

APPROVED: Ir

APPROVED:Building Nu

Location:

100



APPROVED:

Chief of ErPRINTED ON:

CODE CONSULTANTS, INC.
2043 WOODLAND PKWY, SUITE 300
ST. LOUIS, MISSOURI 63146-4235
314-991-2633
www.codeconsultants.com

303rd Engineering Group, LLC
A Service-Disabled Veteran-Owned Small Business
1935 ARSENAL STREET
ST. LOUIS, MO 63118
PHONE: (314) 664-3382
[HTTP://WWW.303ENGINEERING.COM](http://www.303engineering.com)



02/20/13

APPROVED:


APPROVED:

APPROVED: I

APPROVED: CBuilding Num

Location:

100

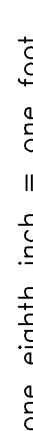

APPROVED:	APPROVEDPresident A.F.G.E. 2250	APPROVEDEnergy Engineer
APPROVED:	APPROVED:	APPROVEDSafety Manager
APPROVED:	APPROVED:	APPROVEDInfection Control Nurse
APPROVED:	APPROVED:	APPROVEDIndustrial Hygienist

IVEDMedical Center Director	Drawing Title: FIRE ALARM PROGRAMMING	Project Title: REPLACE FACILITIES FIRE ALARM SYSTEM			Date: February 14, 2013
IVEDAssociate Director					Project No. 623.12.104
IVEDChief of Staff	Scale: AS SHOWN	Approved: TWC - JCMVAMC	Checked By: JPH	Drawn By: CRO	Drawing No. FA513
IVEDChief of Engineering Service	Building Number:	Location: Jack C. Montgomery VA Medical Center - Muskogee, OK			Dwg. 59 of 62

02/20/13

02/20/13

Department of Veterans Affairs		A
		B
		C
		D
		E
		F



APPROVED Chief of Engineering Service

Notes

Date:
February 14, 2013


Project No.
623.12.104

Drawing No.
FA514

Dwg. 60 of 62

ADDRESS	TYPE I.D.	ACTUATED ZONES	ALPHANUMERIC LABEL OF DEVICE
N8L01M01	PULL	Z01, Z06, Z07	BUILDING 10 1ST FLOOR
N8L01M02	MONITOR	Z02	BUILDING 10 BASEMENT TAMPER
N8L01M03	MONITOR	Z01, Z06, Z07	BUILDING 10 BASEMENT WATERFLOW
N8L01M04	PULL	Z01, Z06, Z07	BUILDING 8 1ST FLOOR WORK AREA 113-9
N8L01M05			
N8L01M06	MONITOR	Z02	BUILDING 9 BASEMENT TAMPER
N8L01M07	MONITOR	Z01, Z06, Z07	BUILDING 9 BASEMENT WATERFLOW
N8L01M08	MONITOR	Z02	BUILDING 9 BASEMENT TAMPER
N8L01M09	MONITOR	Z01, Z06, Z07	BUILDING 8 BASEMENT WATERFLOW
N8L01M10	PULL	Z01, Z06, Z07	BUILDING 8 1ST FLOOR WORK AREA C100B-B
N8L01M11			
N8L01M12			
N8L01M13			
N8L01M14			
N8L01M15			
N8L01M16			
N8L01M17			
N8L01M18			
N8L01M19			
N8L01M20			
N8L01M21			
N8L01M22			
N8L01M23			
N8L01M24			
N8L01M25			
N8L01M26			
N8L01M27			
N8L01M28			
N8L01M29			
N8L01M30			
N8L01M31			
N8L01M32			
N8L01M33			
N8L01M34			
N8L01M35			
N8L01M36			
N8L01M37			
N8L01M38			
N8L01M39			
N8L01M40			
N8L01M41			
N8L01M42			
N8L01M43			
N8L01M44			
N8L01M45			
N8L01M46			
N8L01M47			
N8L01M48			
N8L01M49			
N8L01M50			
N8L01M51			
N8L01M52			
N8L01M53			
N8L01M54			
N8L01M55			
N8L01M56			
N8L01M57			
N8L01M58			
N8L01M59			
N8L01M60			
N8L01M61			
N8L01M62			
N8L01M63			
N8L01M64			
N8L01M65			
N8L01M66			
N8L01M67			
N8L01M68			
N8L01M69			
N8L01M70			
N8L01M71			
N8L01M72			
N8L01M73			
N8L01M74			
N8L01M75			
N8L01M76			
N8L01M77			
N8L01M78			
N8L01M79			
N8L01M80			
N8L01M81			
N8L01M82			
N8L01M83			
N8L01M84			
N8L01M85			
N8L01M86			
N8L01M87			
N8L01M88			
N8L01M89			
N8L01M90			
N8L01M91			
N8L01M92			
N8L01M93			
N8L01M94			
N8L01M95			
N8L01M96			
N8L01M97			
N8L01M98			
N8L01M99			

Date:	February 14, 2013
Project No.	623.12.104
Drawing No.	FA515
Dwg.	61 of 62

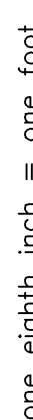

APPROVED:	APPROVED:President A.F.G.E. 2250	APPROVED:Energy Engineer
APPROVED:	APPROVED:	APPROVED:Safty Manager
APPROVED:	APPROVED:	APPROVED:Infection Control Nurse
APPROVED:	APPROVED:	APPROVED:Industrial Hygienist

IVEDMedical Center Director	Drawing Title: FIRE ALARM PROGRAMMING	Project Title: REPLACE FACILITIES FIRE ALARM SYSTEM			Date: February 14, 2013
IVEDAssociate Director					Project No.: 623.12.104
IVEDChief of Staff	Scale: AS SHOWN	Approved: TWC - JCMVAMC	Checked By: JPH	Drawn By: CRO	Drawing No. FA516
IVEDChief of Engineering Service	Building Number:	Location: Jack C. Montgomery VA Medical Center - Muskogee, OK			Dwg. 62 of 62

02/20/13

F