


KEY NOTES

- (1) CONNECTIONS FOR CHEMICAL PUMPS. COORDINATE EXACT LOCATION WITH PUMP LOCATIONS LOCATED ON SHEET 16.MP200.
- (2) 200A/208V/3P/4WSN FUSIBLE, NEMA 3R DISCONNECT FOR TEMPORARY BOILER CONNECTION. FINAL FEEDER REUSES 200 AMP FEED FROM PANEL 'X' TO EXISTING 208-VOLT BOILER AFTER REPLACEMENT.
- (3) EMERGENCY POWER OFF SWITCH. CONNECT SO THAT NATURAL GAS AND PROPANE ARE SHUT OFF AND FUEL OIL PUMPS SHUT DOWN. SWITCH SHALL SHUT DOWN FUEL OIL PUMPS, CLOSE NATURAL GAS EMERGENCY VALVES, AND EMERGENCY PROPANE VALVES.
- (4) FURNISH AND INSTALL CONTROL WIRING FOR BOILER FEED PUMPS (BFP-1, BFP-2, BFP-3) THROUGH VFD'S FROM DEAEATOR CONTROL PANEL (DACP-1).
- (5) FURNISH AND INSTALL CONTROL WIRING FOR CONDENSATE TRANSFER PUMPS (CP-1, CP-2, CP-3) THROUGH VFD'S FROM DEAEATOR CONTROL PANEL.
- (6) RELOCATED SIEMENS EQUIPMENT. CIRCUIT TO PANEL 'Y.'
- (7) RELOCATED SIMPLEX EQUIPMENT. CIRCUIT TO PANEL 'Y.'
- (8) RELOCATED MEDICAL GAS. CIRCUIT TO PANEL 'Y.'
- (9) NEW REMOTE ALARM IN CONTROL ROOM 102 FOR VEEDER-ROOT UNDERGROUND TANK LEAK DETECTION SYSTEM. EXTENDED FROM EXISTING CONTROL PANEL.

NOTES

1. REFER TO SHEET 16.E-001 FOR LEGEND, ABBREVIATIONS, AND GENERAL NOTES.
2. REFER TO SHEET 16.EP102 FOR LOCATION OF POWER PANELS IN MEZZANINE LEVELS.
3. CONFIRM MOUNTING LOCATIONS OF RELOCATED EQUIPMENT WITH COTR. SUBMIT LOCATIONS AND MOUNTING METHODS FOR REVIEW AND APPROVAL.
4. DO NOT EXCEED DISTANCE OF 10 FEET BETWEEN VFDs.
5. EQUIPMENT LIST:  
B: BOILER  
BCA: BOILER AIR COMPRESSOR  
BCE: BOILER CONTROL PANEL  
BEE: BOILER FEED PUMP  
BDE: BOILER MAIN  
BDE: BOILER MAIN CONTROL PANEL  
BDE: BOILER MAIN TRANSFER PUMP  
CDE: CONDENSATE TRANSFER PUMP  
CDE: VACUUM CONDENSATE PUMP  
DA: DEAEATOR  
DACP: DEAEATOR CONTROL PANEL  
EOB: FUEL OIL PUMP  
EOEC: FUEL OIL PUMP CONTROL PANEL  
EP: SUMP PUMP
6. DEMOLITION NOTATIONS:  
(R) LOCATION OF RELOCATED DEVICE OR EQUIPMENT  
(RR) REMOVE AND RELOCATE EXISTING DEVICE OR EQUIPMENT  
(RX) REMOVE EXISTING DEVICE OR EQUIPMENT  
(X) EXISTING DEVICE OR EQUIPMENT TO REMAIN  
(XR) EXISTING DEVICE OR EQUIPMENT TO BE REMOVED AND REPLACED AT SAME LOCATION

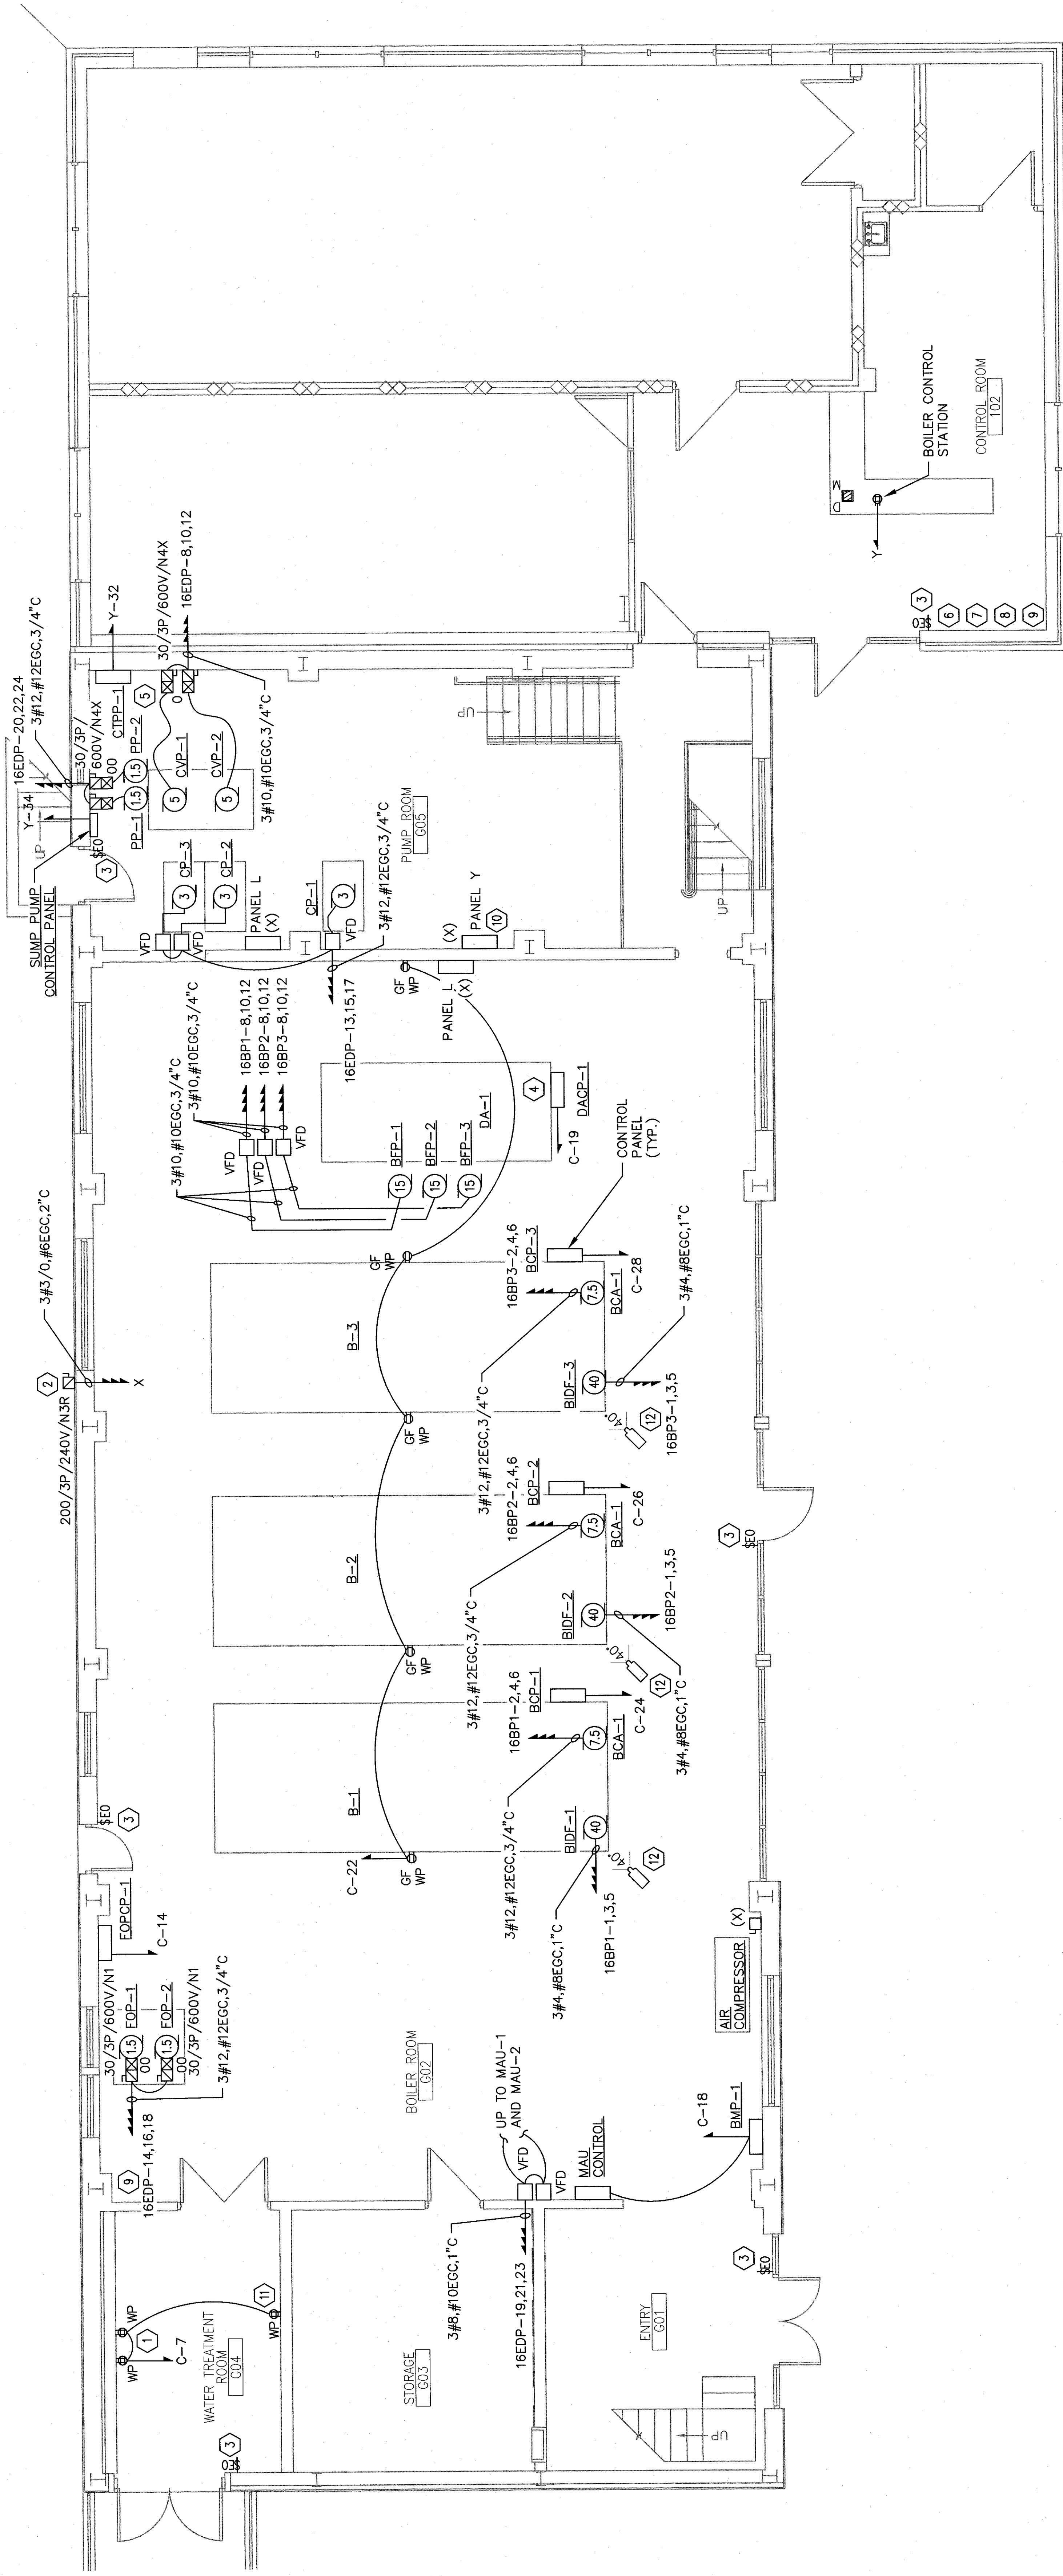

F4 FIRST FLOOR POWER PLAN  
1/4" = 1'-0"



CONSTRUCTION DOCUMENTS

--	--	