


LEGEND



- PATIENT BEDROOM DOORS TO BE REPLACED WITH NEW SYSTEM, IN ACCORDANCE TO SPECIFICATIONS.
- PATIENT BATHROOM CONTINUOUS HINGE MODIFICATIONS, IN ACCORDANCE TO SPECIFICATIONS.

SEE DETAILS SHEET # 11

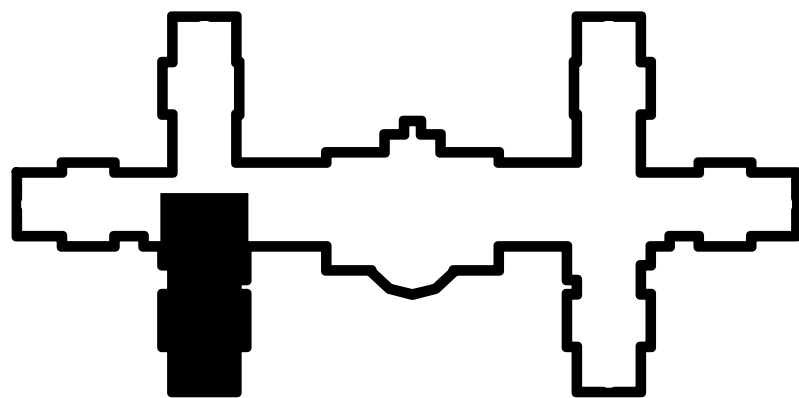

KEY PLAN

PARTIAL FLOOR DRAWING PLAN - A
SCALE: 3/16"=1'-0"

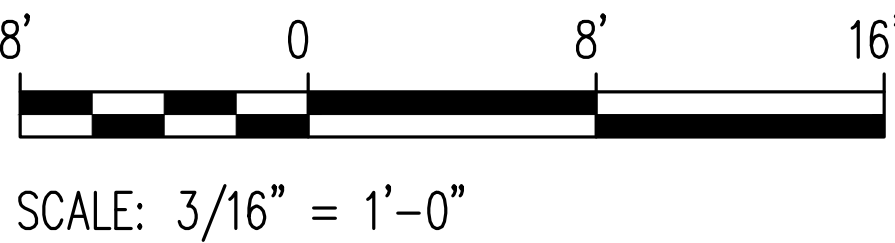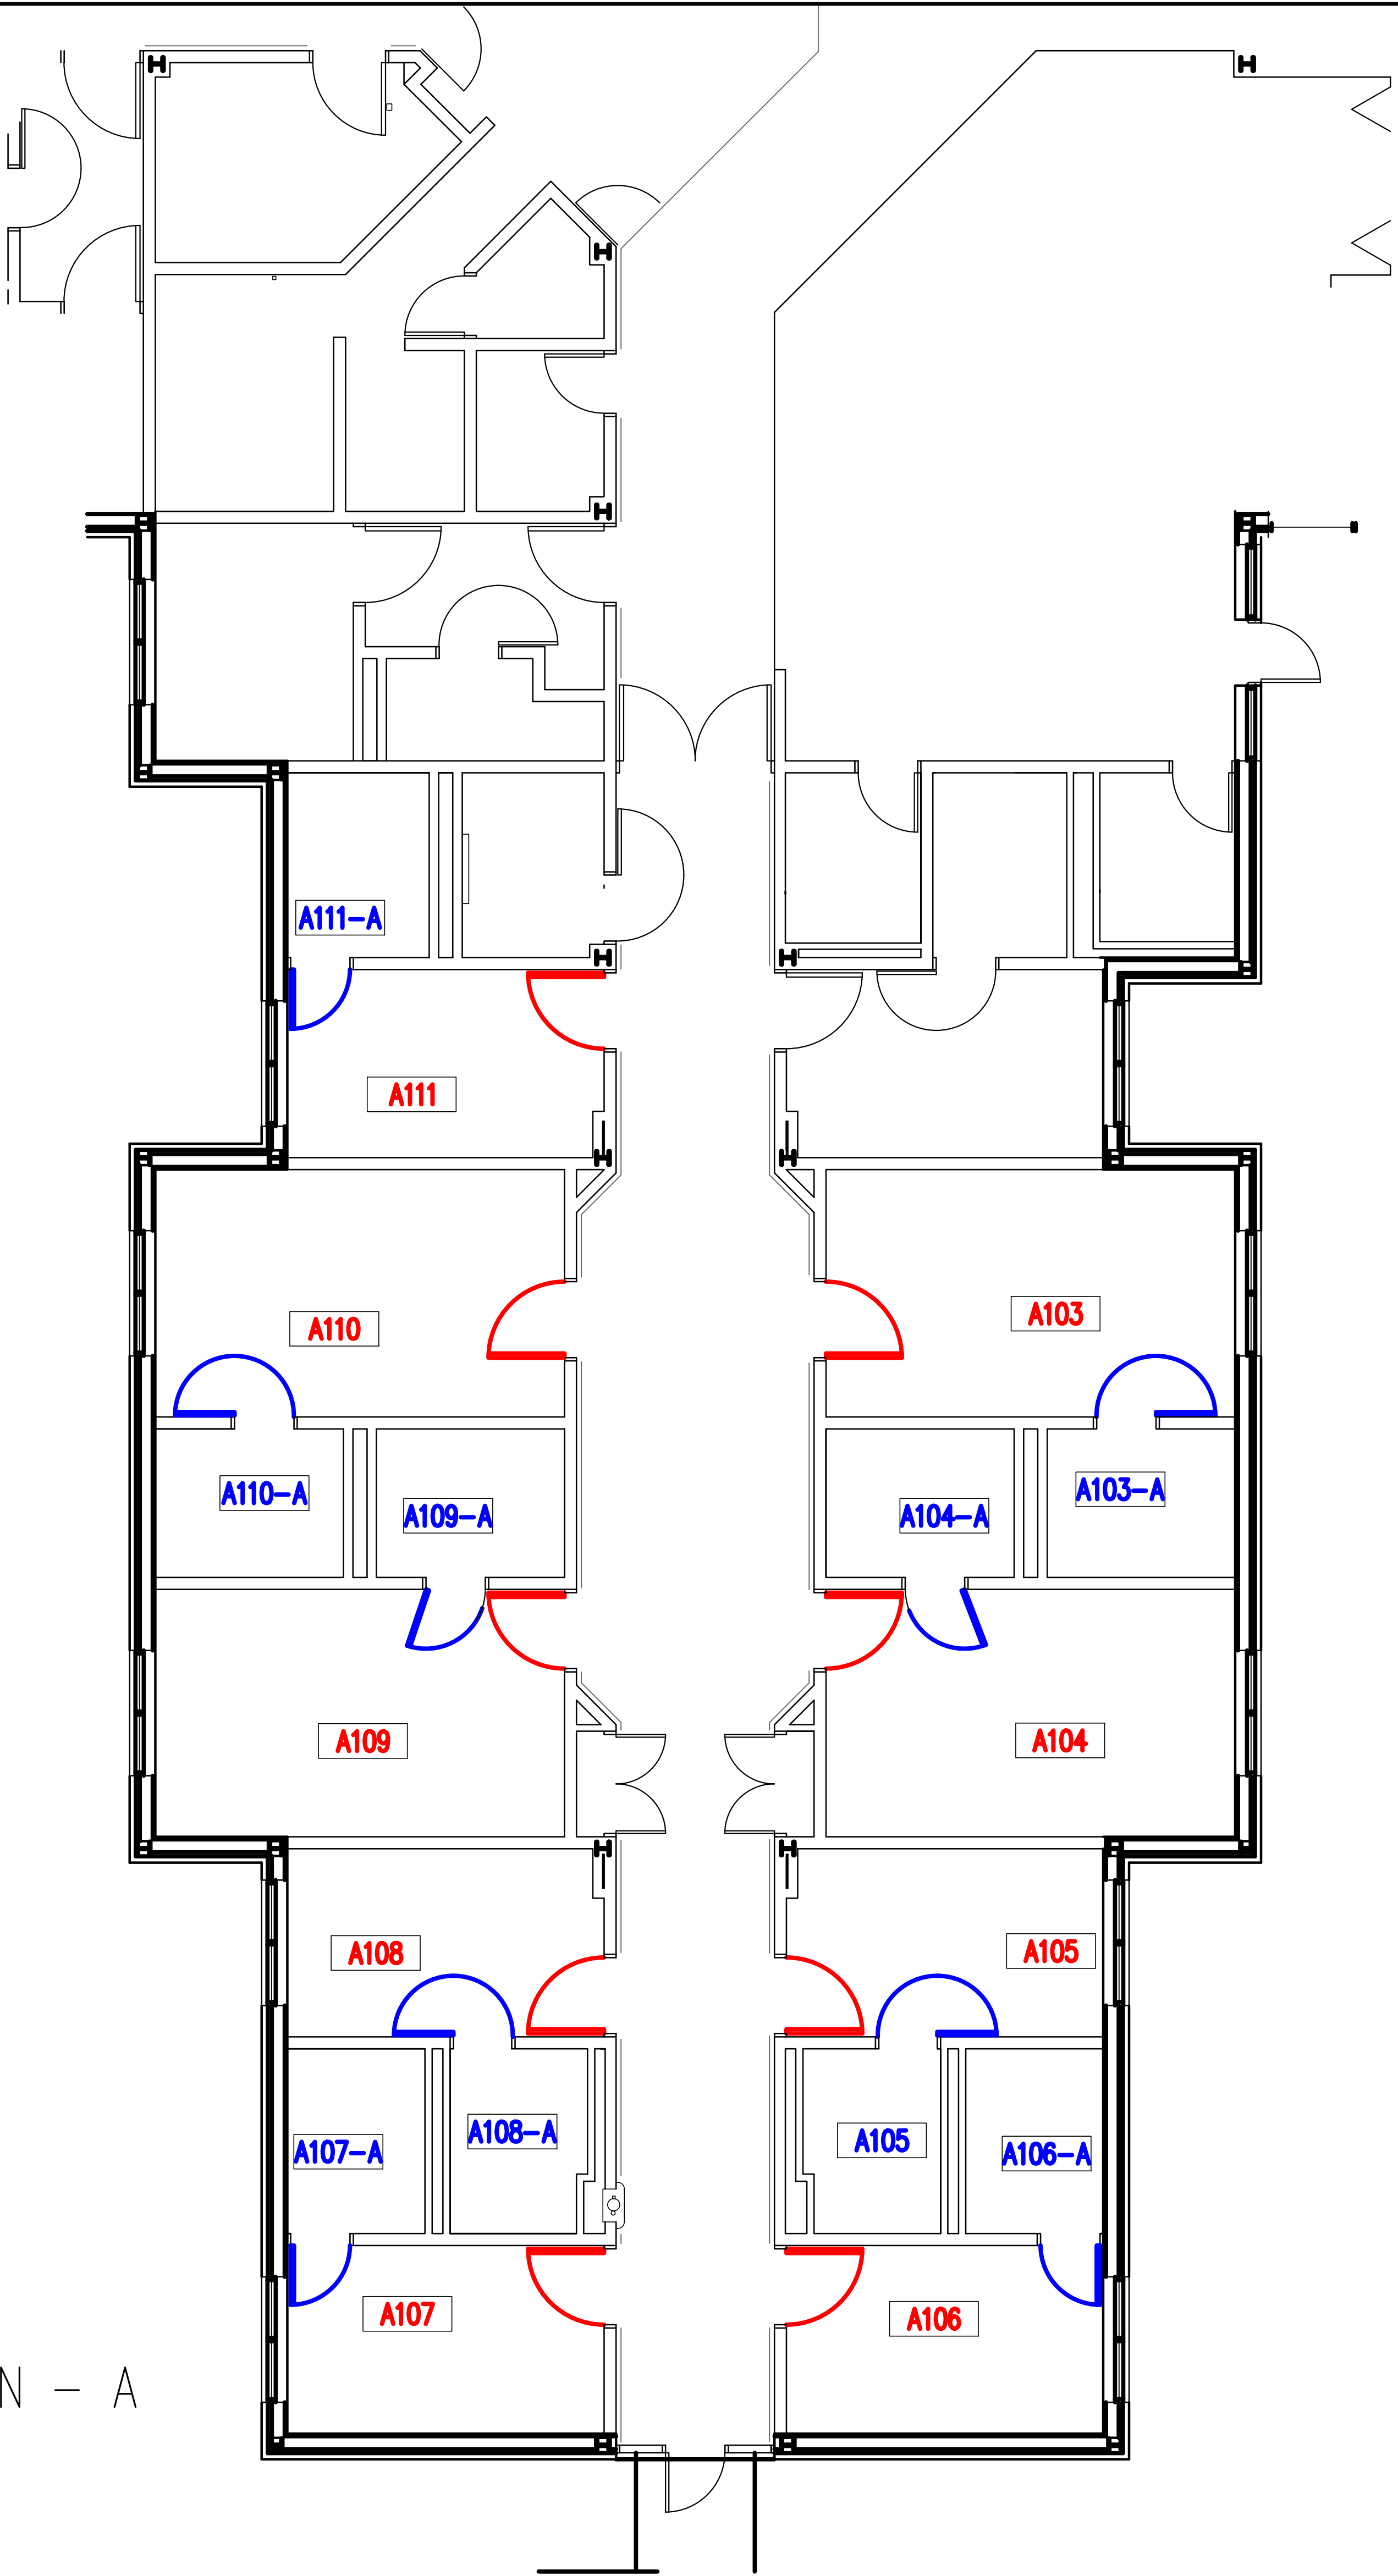

Additions:		Date:	CCI CONSTRUCTION COMPANY, INC.	JWF COLLABORATIVE, INC.	AMERICAN ENGINEERING & SURVEYING, INC.	Seal:	Drawing Scale: 3/16" = 1'-0"	Approved:	Approved: Chief, Facilities and Engineering:	Drawing Title: BUILDING 364 PARTIAL FLOOR DRAWING PLAN-A		Project Title: CORRECT MENTAL HEALTH PATIENT SAFETY ISSUES		Date: 3/30/13
			CONTRACTOR CLAPP & HOLMES	ARCHITECT BETA ENGINEERING, INC.	CIVIL MINNICH ASSOCIATES, ENGINEERING & INC.		Drawing Start Date:	Approved:	Approved: Associate Chief for Maintenance And Operations, Perry Point:	Approved: Associate Director for Operations:		Building No: 364		Project No: 512A5-13-304
Revisions:			STRUCTURAL	MECHANICAL WARNER CONSTRUCTION CONSULTANTS, INC.	ELECTRICAL		Drawing Finish Date:	Approved:	Approved:	Approved: Director, Medical Center:		Checked: ERJ		Drawn:
							Drawing Approved:	Approved:	Approved:	Location: VAMHCS MEDICAL CENTER PERRY POINT, MARYLAND 21902		DRAWING NO: A1-04		Dwg. 05 of 11
								Approved:	Approved:					