




11. ENLARGED FLOOR PLAN - TYPICAL EYE EXAM

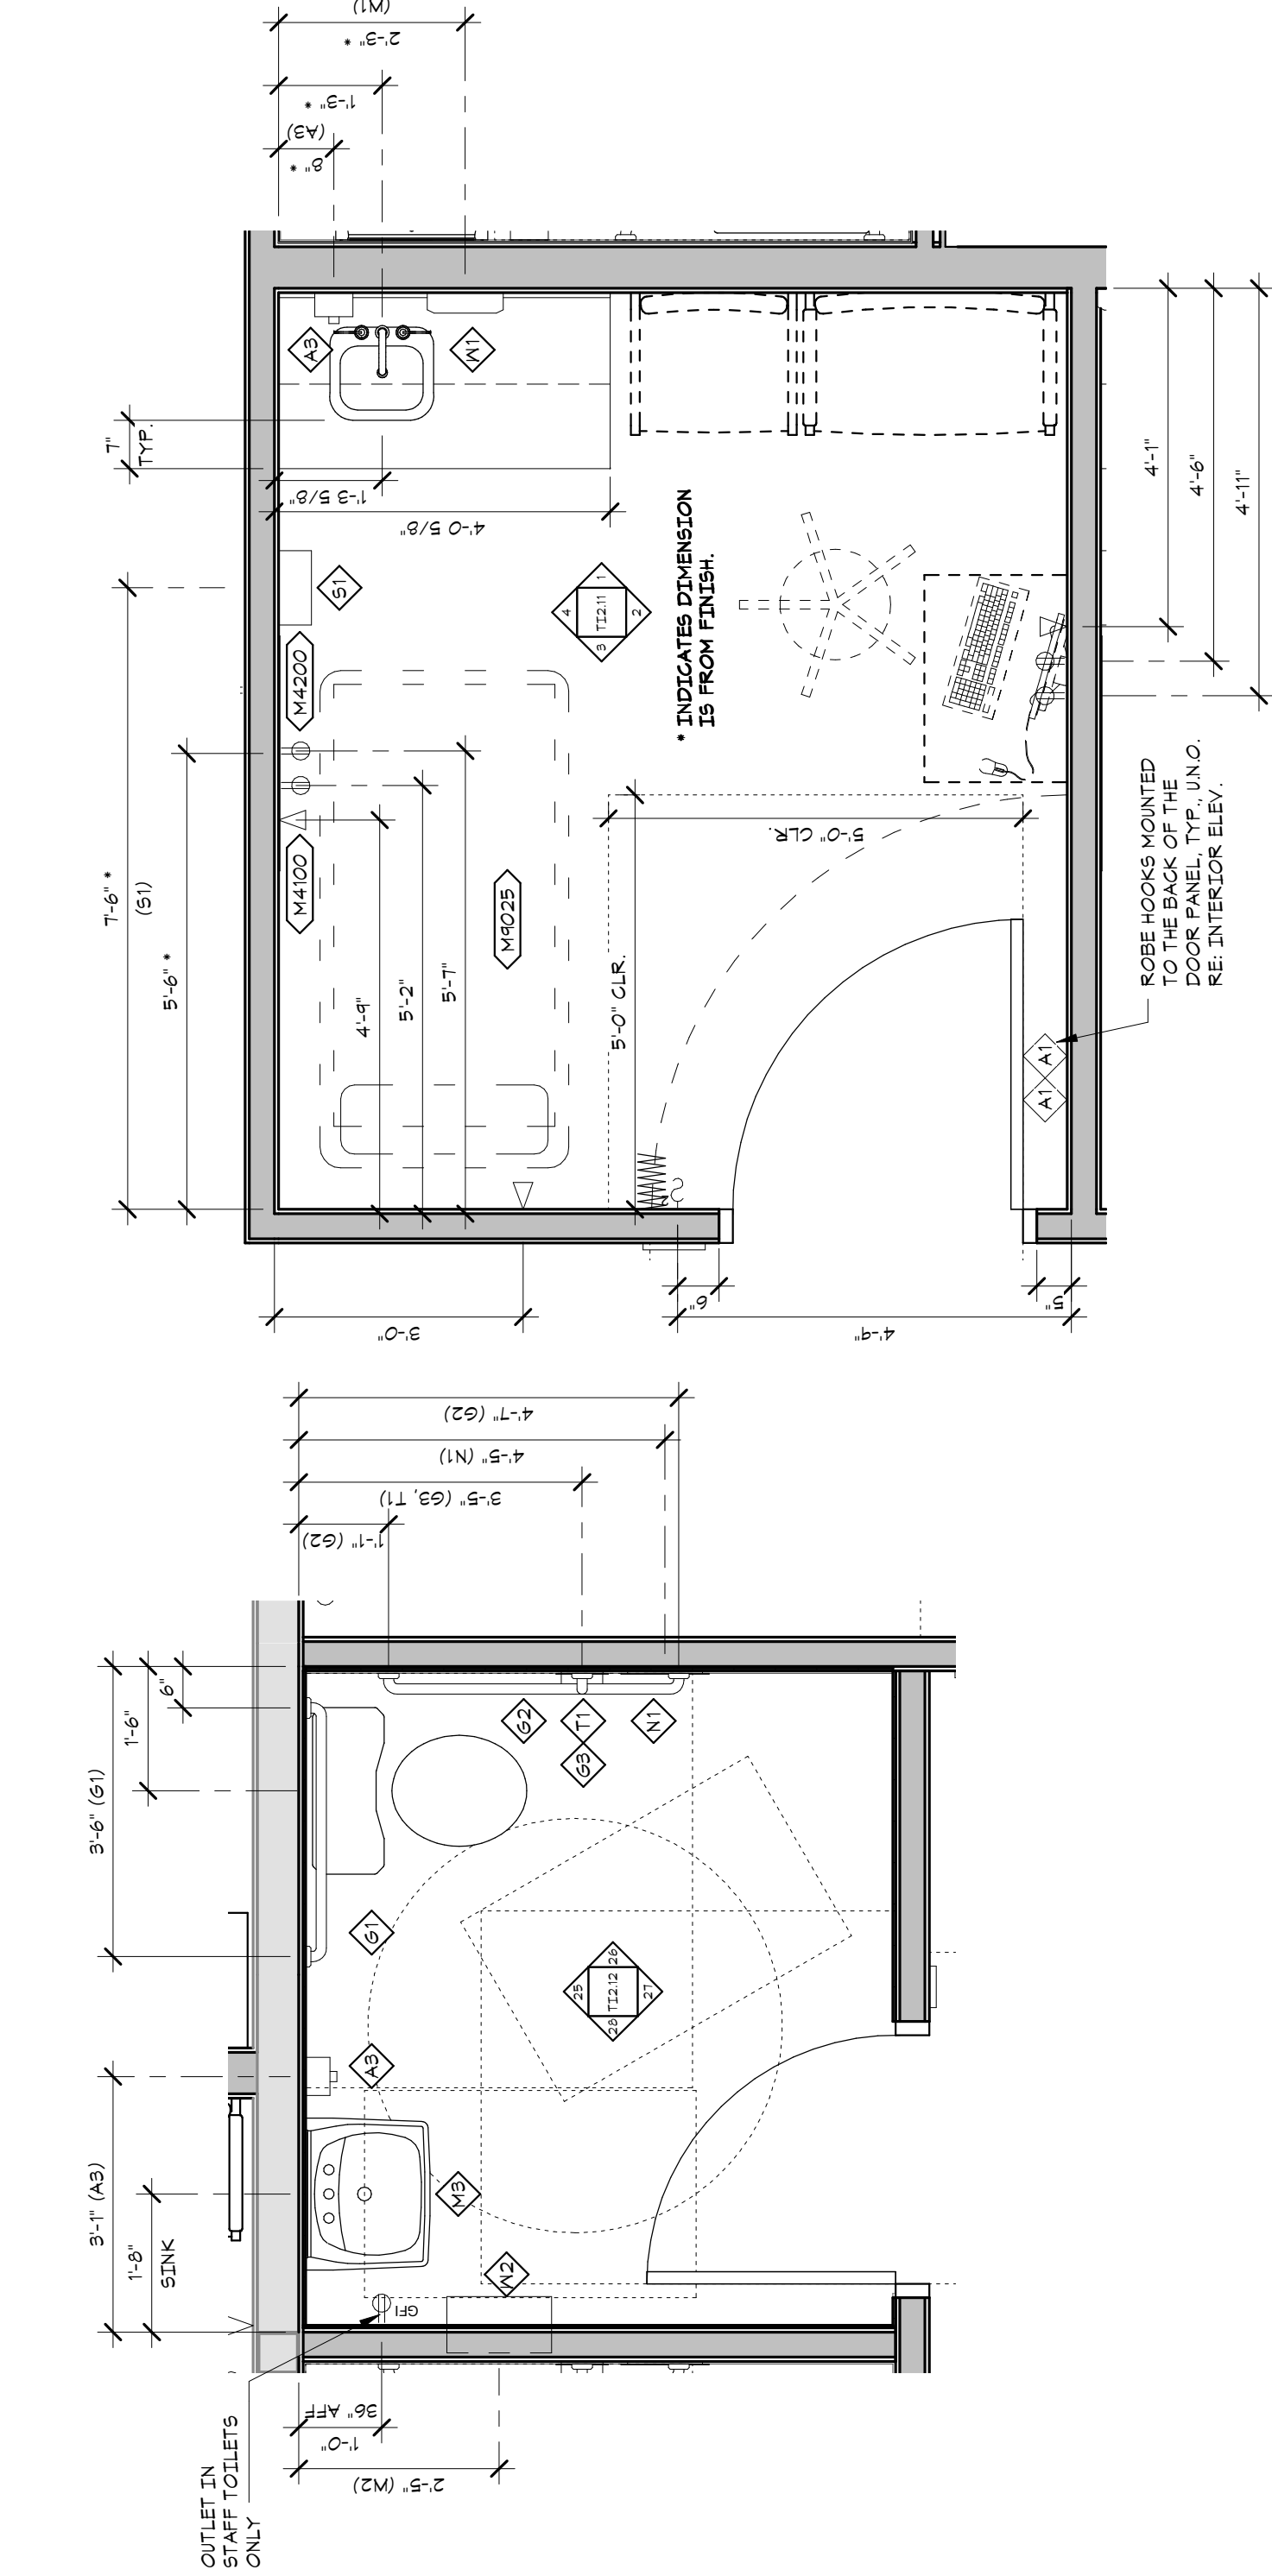


1. ENLARGED FLOOR PLAN - TYPICAL TOILET

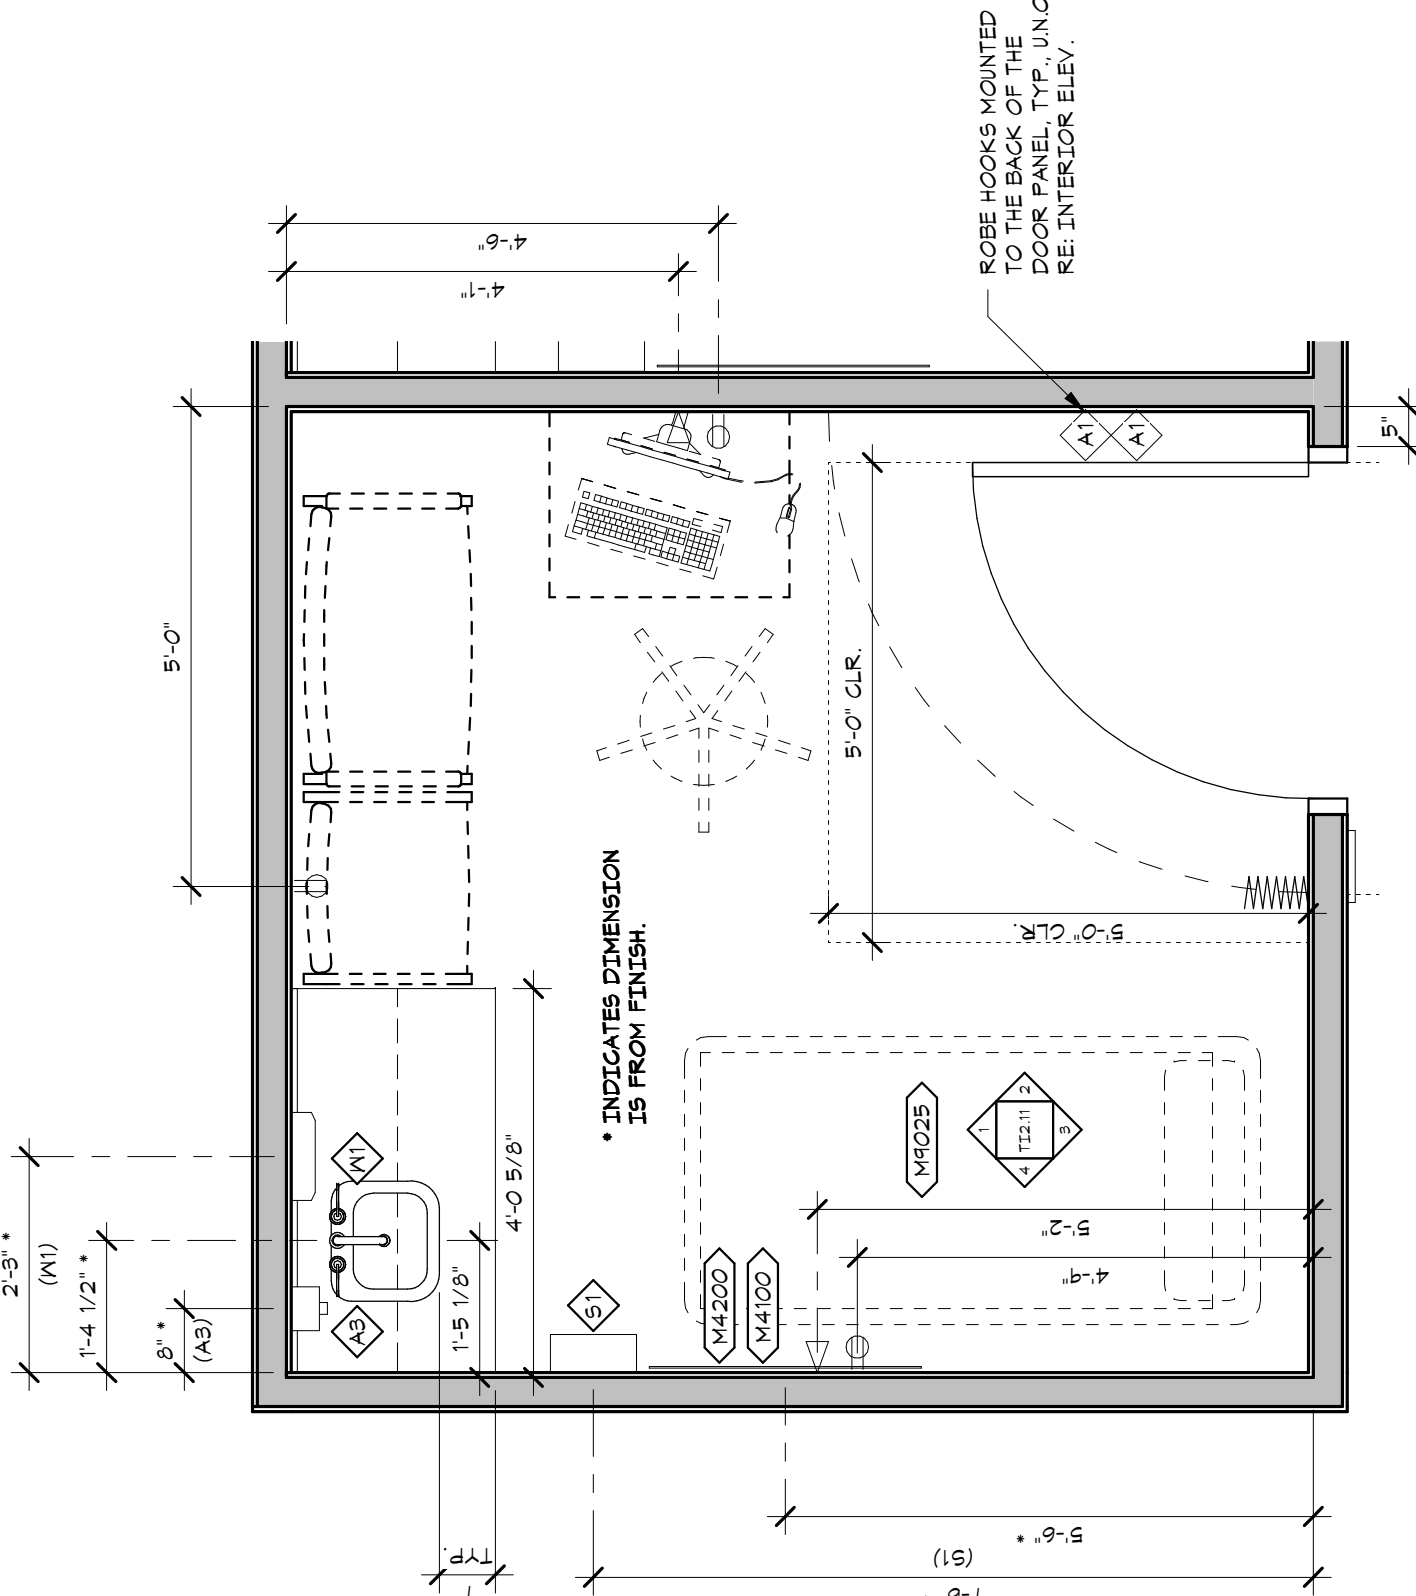

8. ENLARGED FLOOR PLAN - TYPICAL EXAM RCT

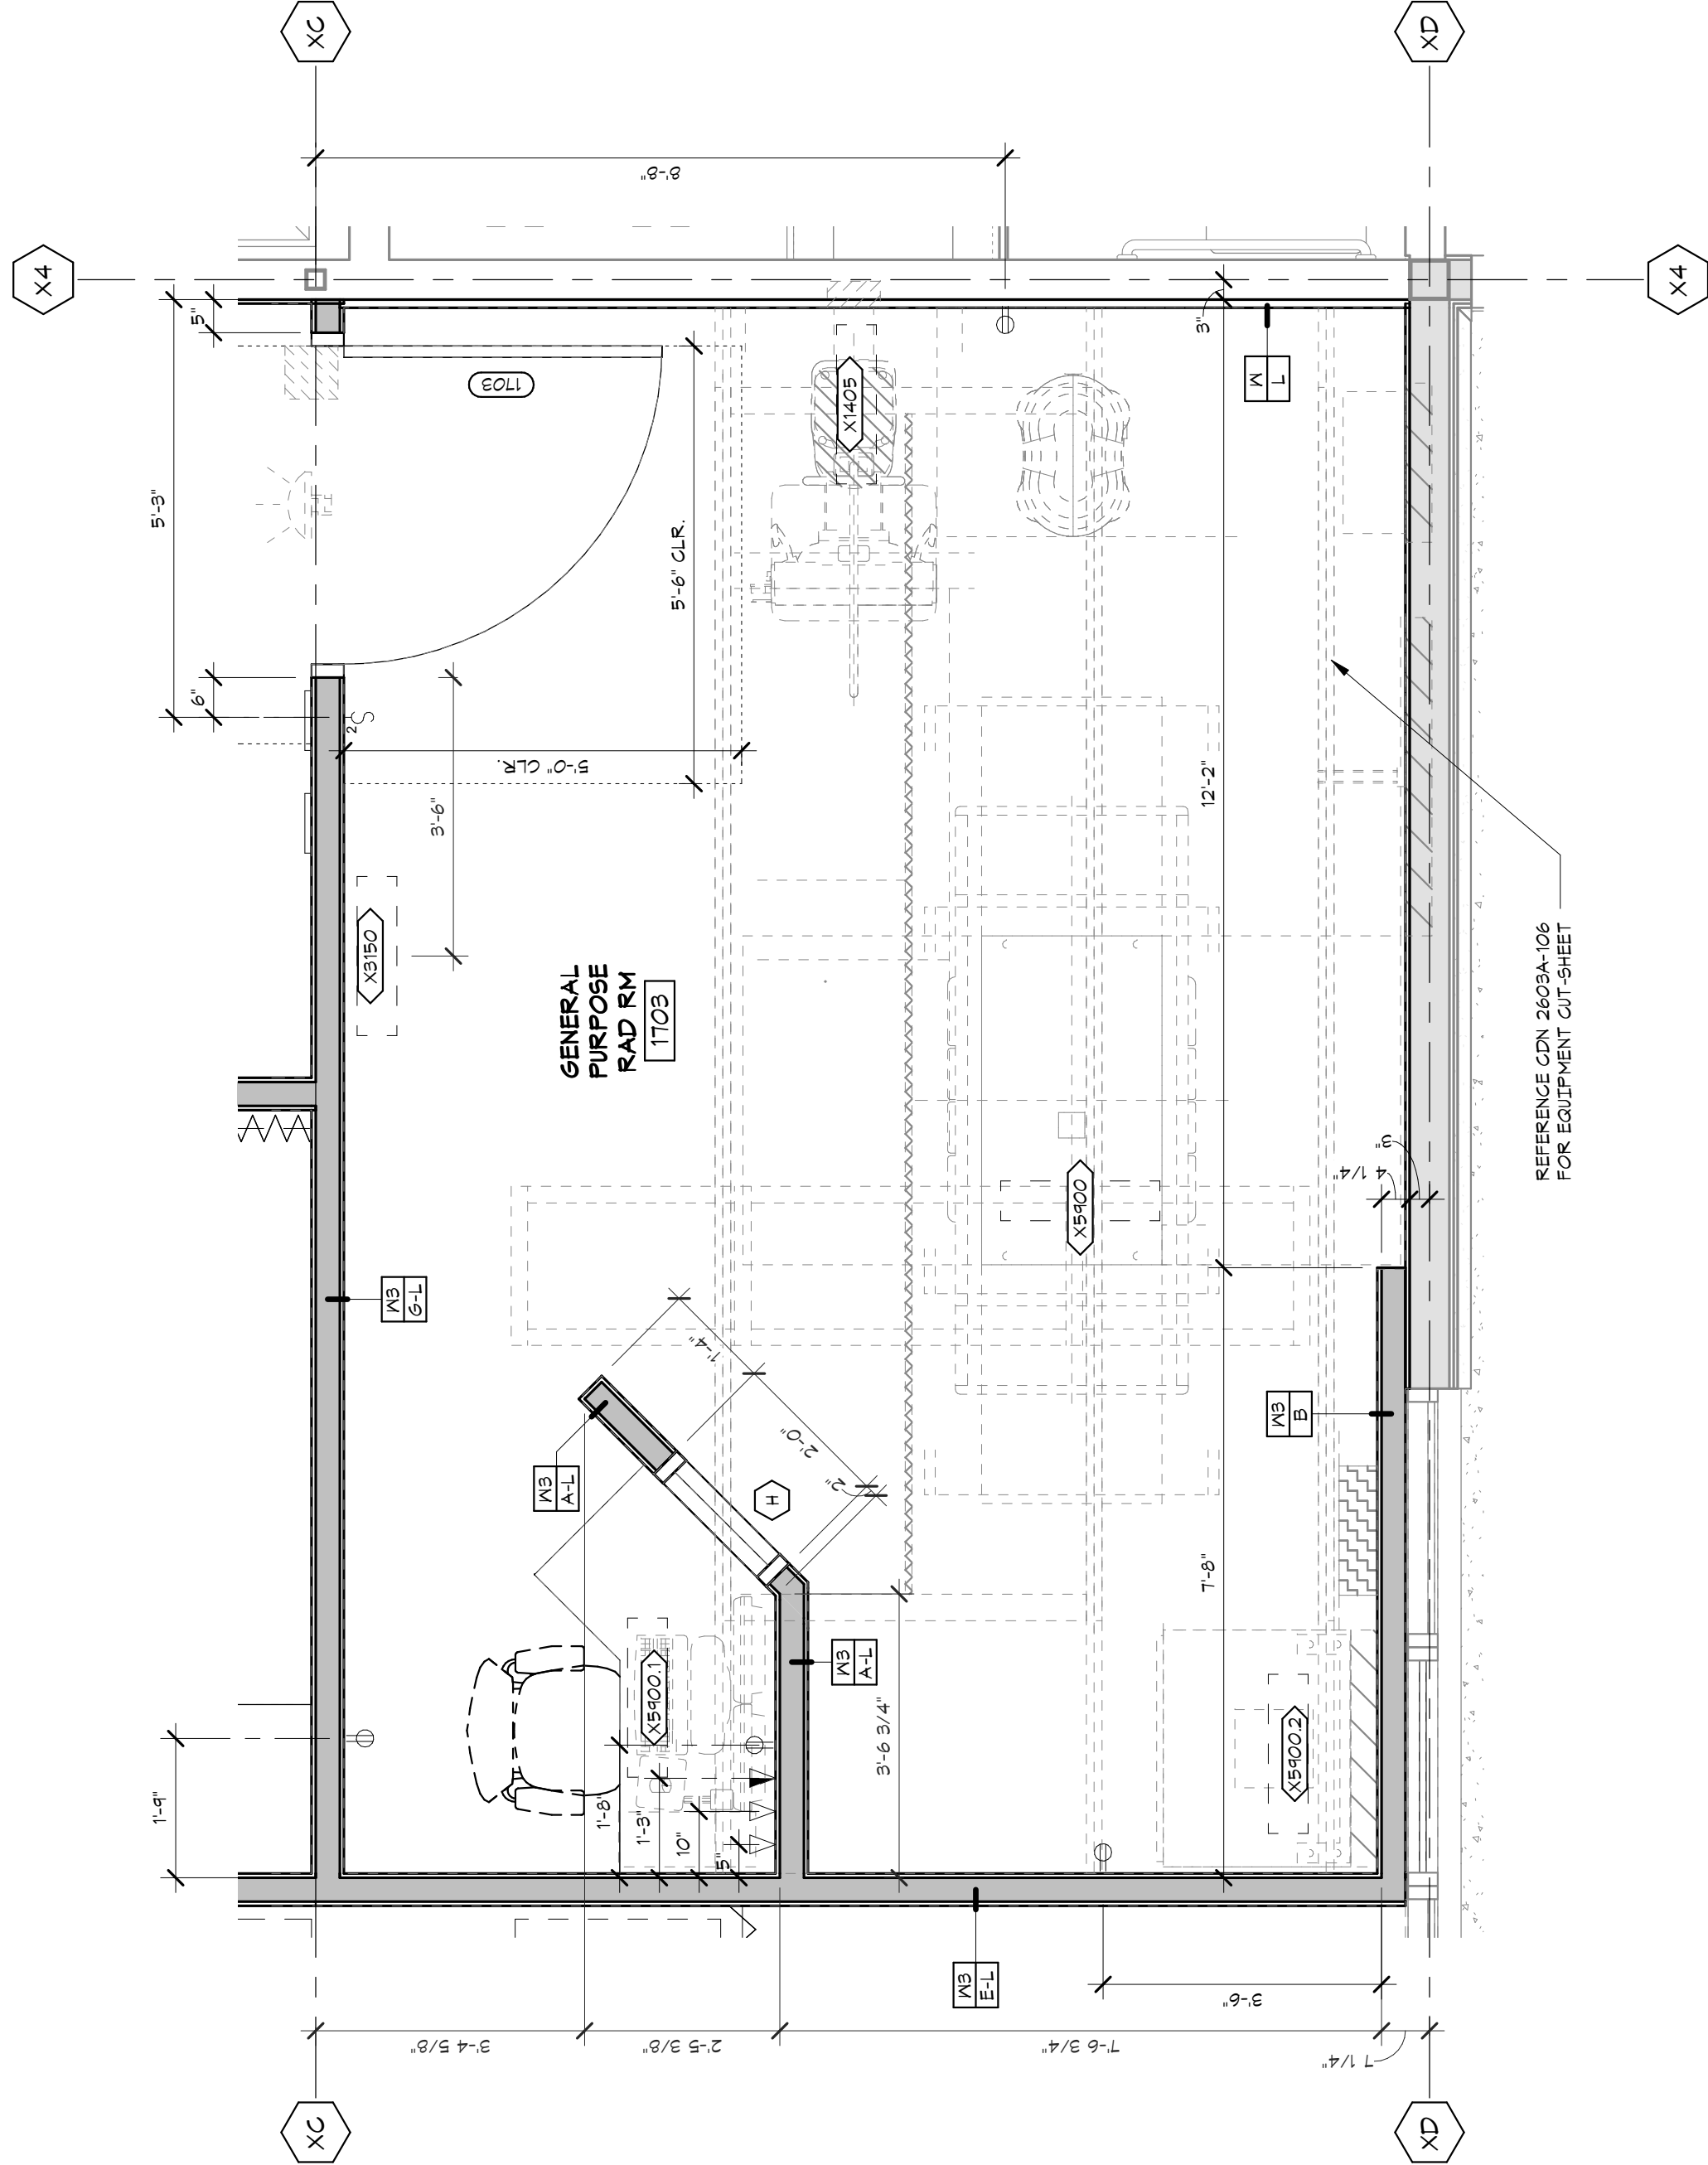



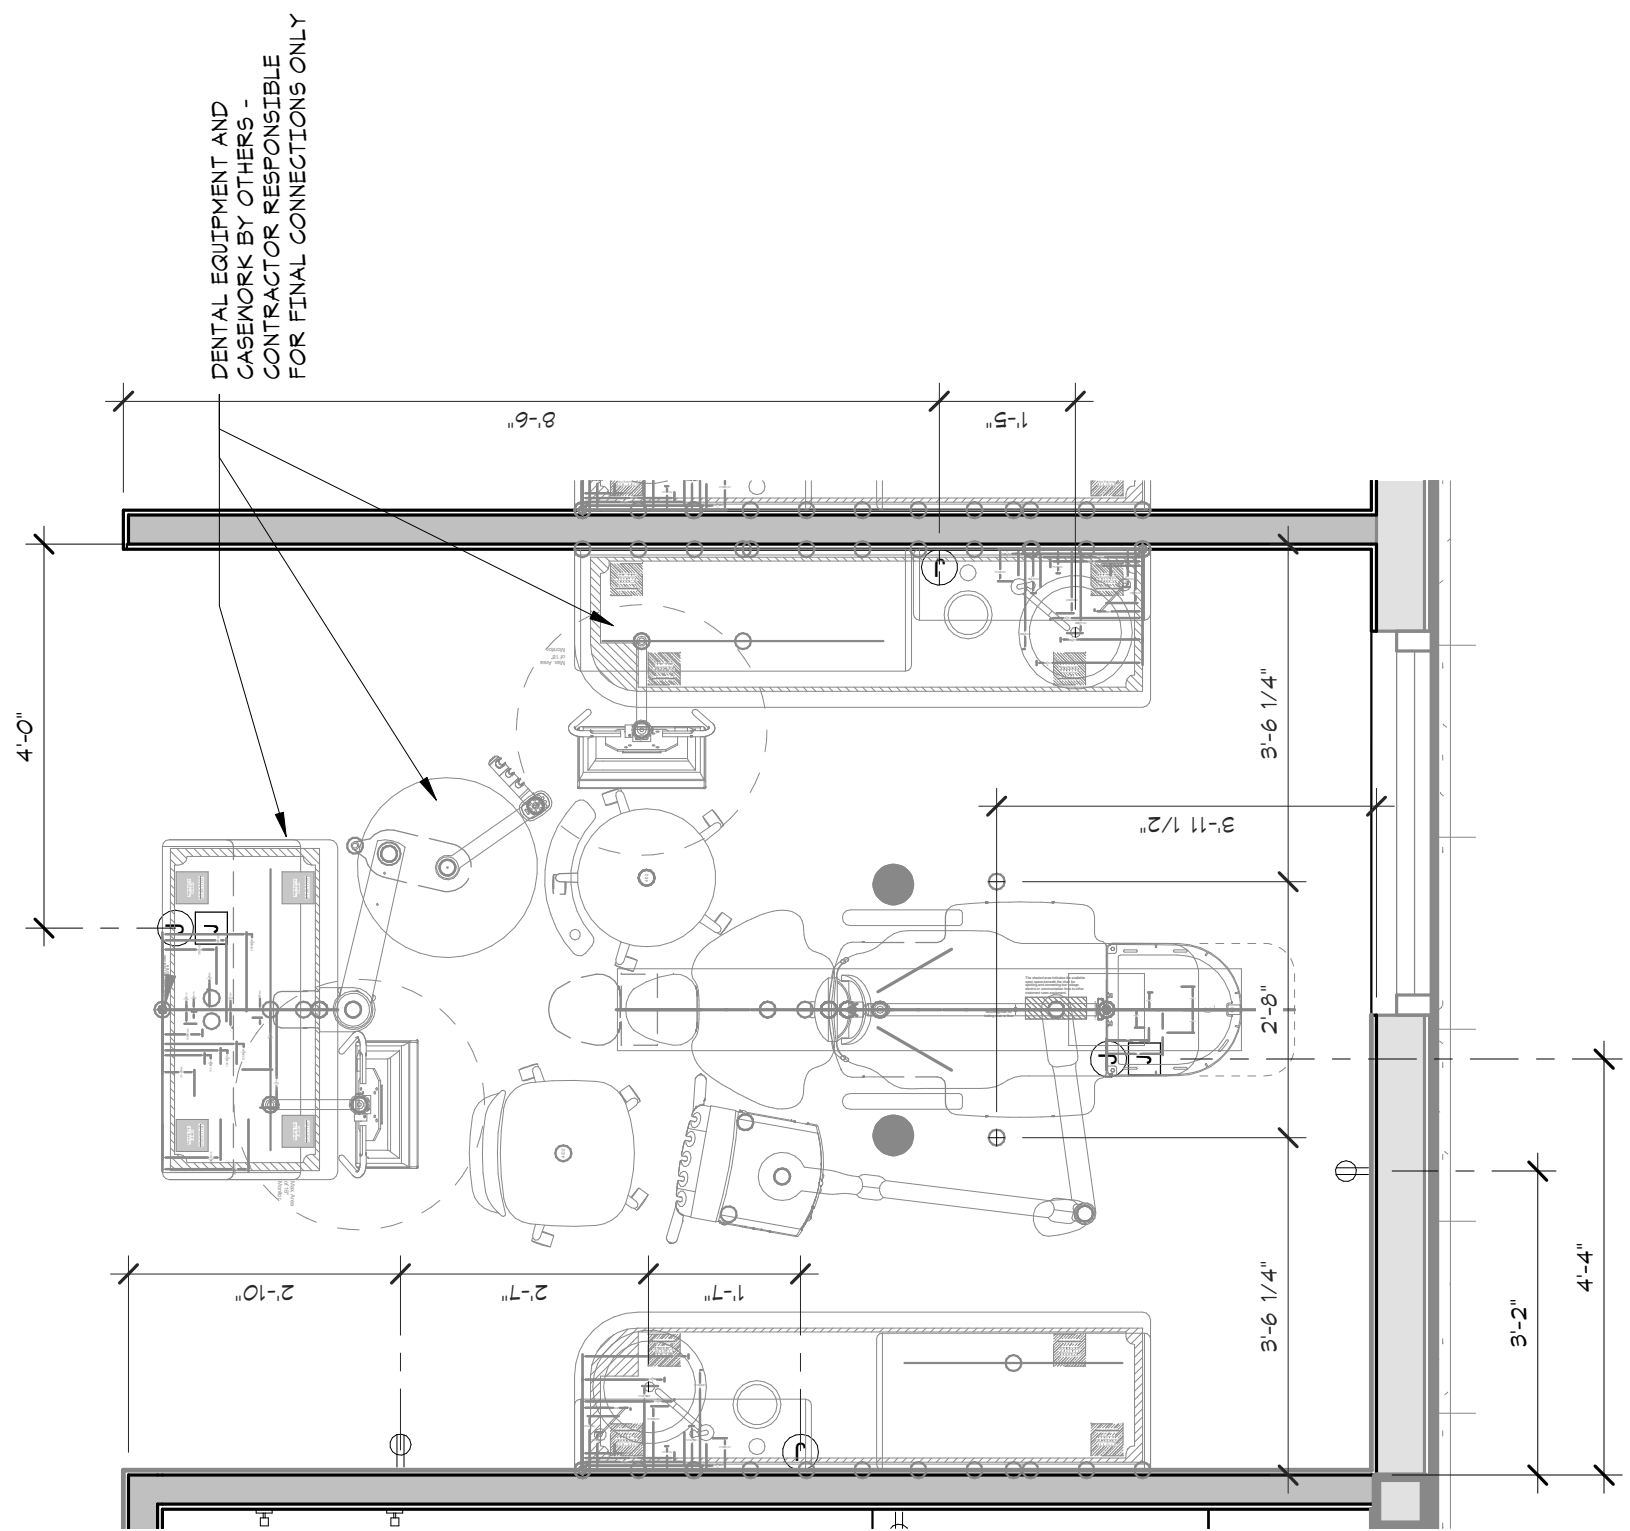

22. ENLARGED FLOOR PLAN - TYPICAL DENTAL OPERATORY

NOTE: DIMENSIONS SHOWN ARE TO FINISHED WALL

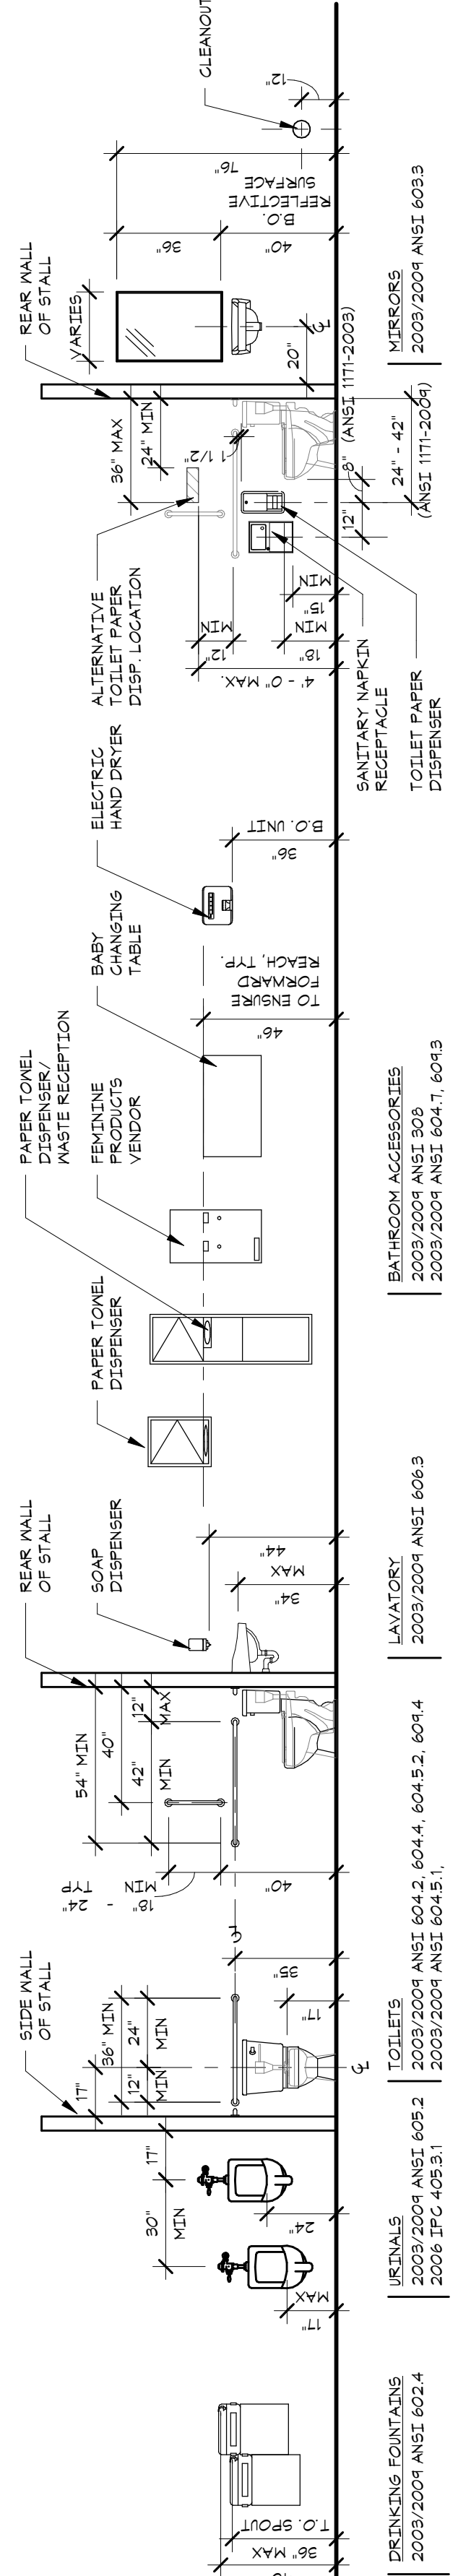

25. STANDARD - ADA/ANSI

