



one-eighth inch = one foot
one-quarter inch = one foot
three-eighths inch = one foot
one-half inch = one foot
three-quarters inch = one foot
one inch = one foot
one and one-half inch = one foot
three inches = one foot

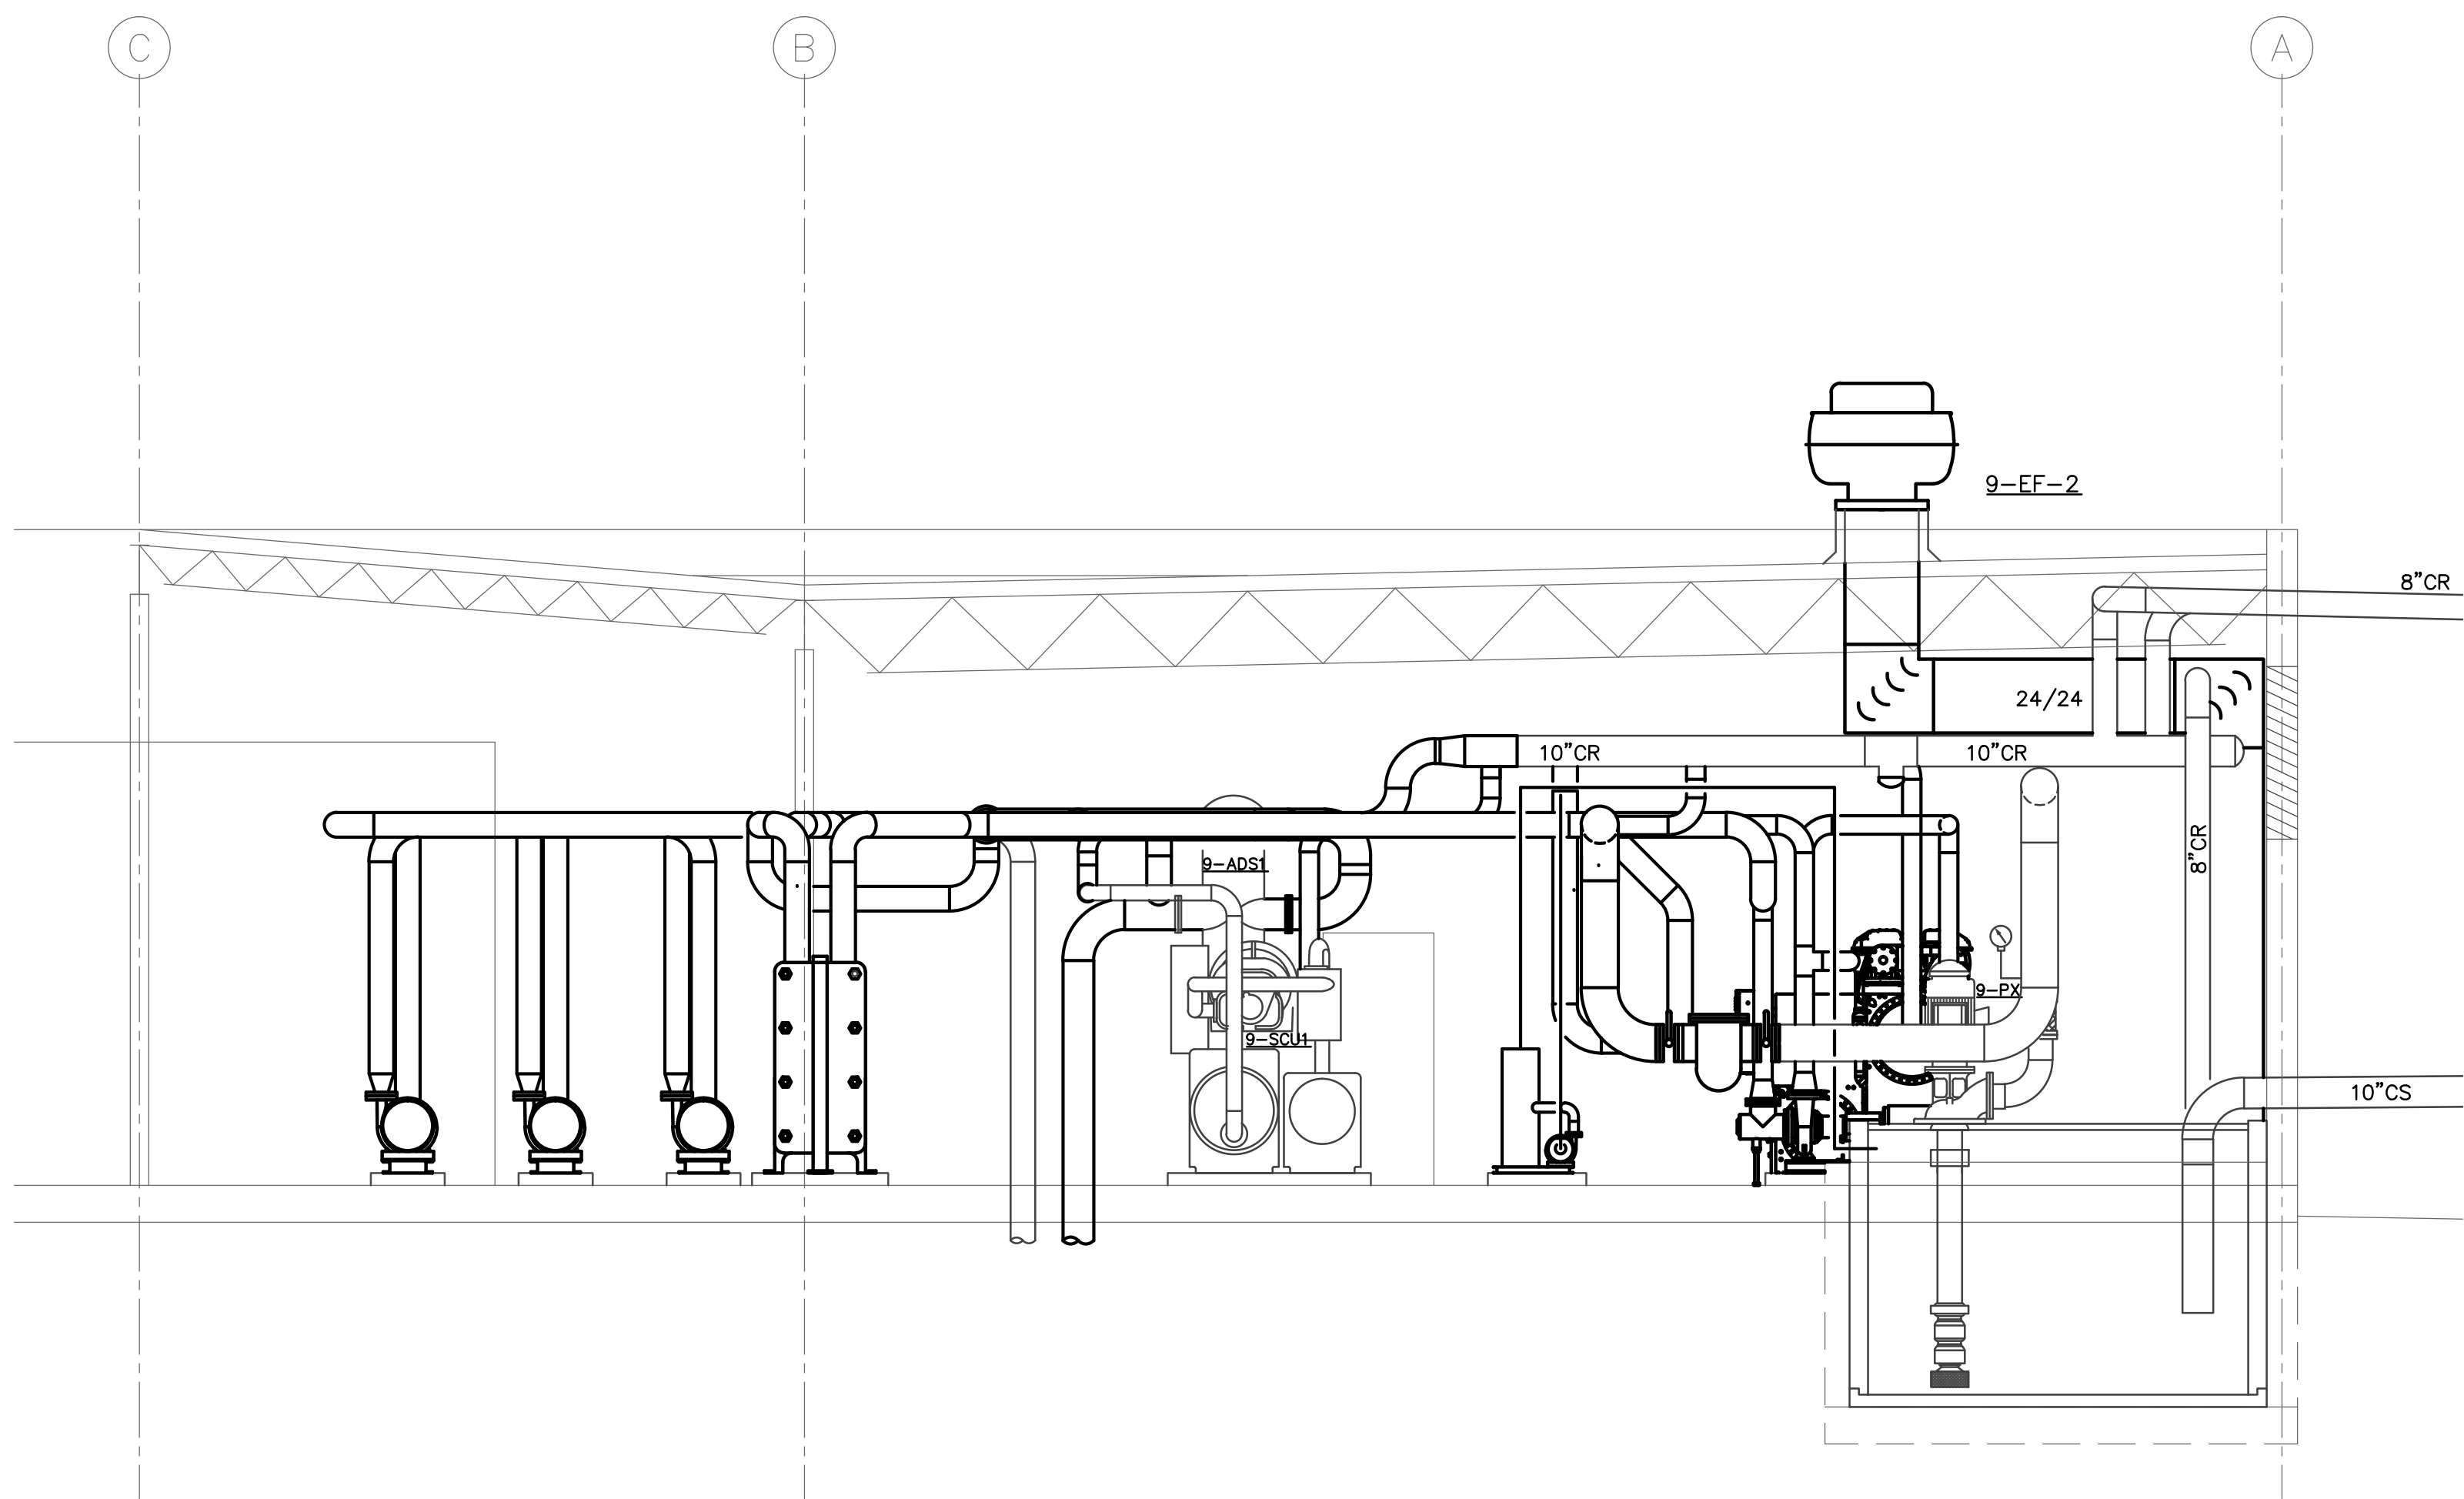

MECHANICAL ROOM SECTION
1/4"=1'-0"

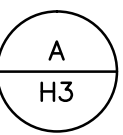

0 2' 4' 8'
SCALE:1/4"=1'

Revisions		Date		 2912 BEACON ST. COLORADO SPRINGS, CO 80907				P.O. Box 17868 GOLDEN, COLORADO 80402 PH: 303.386.3324 FX: 720.920.9004 RICARDO@GCECOLORADO.COM		Drawing Title MECHANICAL SECTIONS		Project Title REPLACEMENT OF ABSORPTION CHILLER		Project Number VA259-12-C-0219		Office of Facilities Management Department of Veterans Affairs	
										Approved: Medical Center Director		Location 2121 NORTH AVENUE GRAND JUNCTION, CO 81505		Building Number BLDG 9		Drawing Number H4	
										Approved: Assistant Administrator, Engineering Department		Date 03/13/2013		Checked TBS		Drawn DJS	
														Dwg. 3 of 16			