

ANDERSON
JAMES A
COL USA
WWII KOREA
1918 1978

NANCY K
1955 1963
MARY J
1918 1980

SCENARIO NO. 9

ANDERSON
JAMES A
COL USA

NANCY K
1955 1963
MARY J
1920 1978

SCENARIO NO. 10

ANDERSON
JAMES A
COL USA
WWII KOREA
1918 1980

NANCY K
1955 1963
MARY J
1919 1978

SCENARIO NO. 11

ANDERSON
JAMES A
COL USA
WWII KOREA
1918 1980

NANCY K
1955 1963
MARY J SAUREZ
1919 1978

SCENARIO NO. 12

ANDERSON
JAMES A III
COL USA

EMB
MARY J
1920 1980

SCENARIO NO. 13

ANDERSON
JAMES A
COL USA

MARY J
1920 1980

SCENARIO NO. 14

ANDERSON
JAMES A
COL USA
WWII KOREA
SILVER STAR
PURPLE HEART
1918 1980

MARY J
1921 1978

SCENARIO NO. 15


ANDERSON
JAMES A
COL USA
WWII KOREA
SILVER STAR
PURPLE HEART
1918 1978

MARY J
MAJ USA
1918 1980


SCENARIO NO. 16

ANDERSON
JAMES A
COL USA
WWII KOREA
SS PH
1918 1978
MARY J
MAJ USA
KOREA VIETNAM
1918 1980

SCENARIO NO. 17

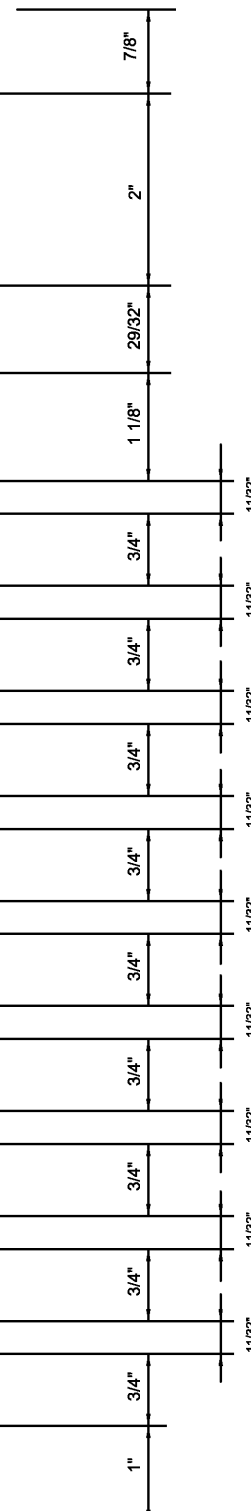

NOTE:
FOR STONE NICHE COVER INSCRIPTIONS USE
DRAWINGS ALFNB0C-1, ALFNB0C-2, AND
ALFNB0C-3.

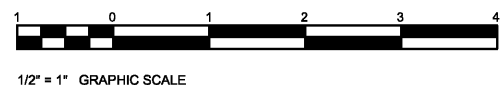

PROCEDURES AND FORMATS FOR INSCRIBING STONE NICHE COVERS

- All inscriptions are done locally by contract, the family's surname is always shown on the first line (immediately below the religious emblem).
- The veteran's identification is always then shown following the surname, even if the veteran is not the first family decedent. The remaining inscriptions are done in a manner which will avoid inscriptions of required information for subsequent family decedents. This manner of inscribing niche covers will preclude the need for destroying covers to accommodate inscriptions for family members and will, in all cases, show appropriate veteran recognition.
- Below are scenarios to demonstrate inscription formats and procedures based on the maximum allowable number of lines being 10 when an emblem of belief is included.
- The space between the Rank and Branch of Service shall be 1/2" and centered horizontally on marker face.
- The space between the Date of Birth and Date of Death shall be 2" and centered horizontally on marker face.

SCENARIO NO. 9 - A dependent child predeceased the veteran and the spouse. The veteran was subsequently interred with the dependent child (Scenario No. 8). The non-veteran spouse was then subsequently interred with the dependent child and the veteran. The spouse's given name and years of birth and death are then field inscribed.

SCENARIO NO. 10 - A dependent child predeceased the veteran and the spouse. The non-veteran spouse was subsequently interred with the dependent child. The spouse's given name and years of birth and death are field inscribed. Space has been provided for later addition of the veteran's years of birth and death and war periods.

SCENARIO NO. 11 - A dependent child predeceased the veteran and the spouse. The non-veteran spouse was subsequently interred with the dependent child (Scenario No. 10). The veteran was then subsequently interred with the dependent child and the non-veteran spouse. The veteran's years of birth and death and war periods are then field inscribed.

SCENARIO NO. 12 - Same scenario as Scenario No. 11, however, the non-veteran spouse had retained her maiden surname.

SCENARIO NO. 13 - The non-veteran spouse predeceased the veteran. The spouse and the veteran are not the same religion. The symbol for the spouse's religion is inscribed immediately above the spouse's given name. Space has been provided for the future addition of the veteran's years of birth and death, and war periods. The spouse's religious emblem shall be a full 2" emblem.

SCENARIO NO. 14 - The non-veteran spouse predeceased the veteran. Space is made available for the future inscription of the veteran's years of birth and death, as well as war periods and valor awards if known at the time of the spouse's interment.

SCENARIO NO. 15 - The non-veteran spouse predeceased the veteran. Valor awards were known at the time of the spouse's interment. The veteran is then subsequently interred with the spouse. The veteran's years of birth and death, war periods and valor awards are then field inscribed.

SCENARIO NO. 16 - A veteran predeceased a veteran's spouse. The veteran's spouse is subsequently interred with the veteran. One veteran's inscription indicates valor awards. This inscription depicts the maximum number of lines available on the niche cover using the standard religious emblems. In this scenario there is not space available for one veteran's war period. An option is to abbreviate valor awards and inscribe them on one line if the family concurs. (See Scenario No. 17)

SCENARIO NO. 17 - This is the same scenario as Scenario No. 16, however, the valor awards have been abbreviated and the second veteran's war periods are shown.



NATIONAL
CEMETERY
ADMINISTRATION

Drawing Title
NICHE COVER INSCRIPTION
SCENARIOS - CONTINUED

Approved: Director, Memorial Programs Service

Approved: Chief of Operations, Memorial Programs Service

Project Title
GOVERNMENT HEADSTONES
AND MARKERS

Marker Type
NICHE

Location
Digital File NCIS-2.DWG 24" x 36" SHEET

Date
06-05-03

Project No.
V786P 530

DRAWING NO.
A-NCIS-2

Sheet 2 OF 2

Revisions	SUPERSEDES DRAWING NC-2 DATED 11-23-89	6-5-03 Date
-----------	---	----------------