


- F. C. POP-UP ROTOR HEAD (HUNTER PGP-3RV-10)
- ▽ P. C. POP-UP ROTOR HEAD (HUNTER PGP-ARV-07)
- F. C. SHRUB ROTOR HEAD (HUNTER PGS-3RV-10)
- ▽ P. C. SHRUB ROTOR HEAD (HUNTER PGS-ARV-07)
- 6" POP-UP SPRAY HEAD (RAIN BIRD 1806SAM-PRS)
- 12" HI-POP SPRAY HEAD (RAIN BIRD 1812SAM-PRS)
- RISER-MOUNTED SHRUB SPRAY HEAD (RAIN BIRD PABS-PRS)
- SHRUB BUBBLER HEAD (RAIN BIRD 1404)
- 2" ELECTRIC CONTROL VALVE (RAIN BIRD 200PES-B)
- 3" 18M GASKET GATE VALVE, DOMESTIC MAKE
- 2" PRESSURE-REDUCING VALVE (CLAYTON)
- 2" RECLAIMED WATER METER
- 36-40 ZONE ELECTRIC CONTROLLER (RAIN BIRD ESP-36MC)
- PR200 PURPLE PVC MAINLINE, GASKET TYPE
- PR200 PURPLE PVC LATERAL PIPING, SOLVENT-WELD

MATERIALS NOTE:
THE INCLUSION OF SPECIFIC MANUFACTURER NAMES AND/OR MODEL NUMBERS HEREIN IS FOR REFERENCE OF FEATURES AND PERFORMANCE DATA ONLY, AND IS NOT INTENDED AS AN ENDORSEMENT OF A PARTICULAR PRODUCT. CONSIDERATION SHALL BE GIVEN TO ALL PRODUCTS WHICH MAY BE APPROVED AS EQUAL TO THOSE SPECIFIED.

PIPE SIZING NOTE:
IN ORDER TO ENHANCE READABILITY OF THE DRAWINGS, ONLY LATERAL PIPE SIZES 1" OR LARGER ARE SHOWN. IT SHALL BE UNDERSTOOD THAT ALL UNNOTED PIPE DOWNSTREAM FROM THE INDICATED 1" OR LARGER PIPE SHALL BE 3/4", EXCEPT FOR PIPE SERVING A SINGLE SPRAY HEAD OR BUBBLER, WHICH SHALL BE 1/2".

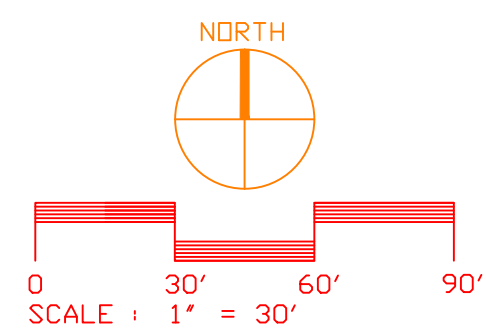

Baker
Baker/Mellon Stuart Const., Inc.
111 North Orange Avenue
Suite 625
Orlando, Florida 32801

ARCHITECTS
KBJ Architects, Inc.
AAC00001
510 North Julia Street
Jacksonville, Florida 32202

6767 North Wickham Road
Suite 214
Melbourne, Florida 32940

Notes:		Revisions	
Scale		Date	
Drawing Title IRRIGATION PLAN		BARRY H. RYMER FLORIDA REG. #01343	
Project Title VA OUTPATIENT CLINIC BREVARD COUNTY		Approved: Area Project Manager	
Location BREVARD COUNTY, FLORIDA		Checker SRS	Date JULY 30, 1998
VA Project Number 673-097	KBJ Project Number 98006	Drawn CRB	
Building Number IR-2		Sheet IR-2 DWS 1 OF 6	
Office of Facilities Management			
Department of Veterans Affairs			

FINAL SUBMITTAL