






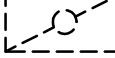



ELECTRICAL SYMBOLS LEGEND	
SYMBOLS	DESCRIPTION
	DASHED LINES INDICATE EXISTING FIXTURES, DEVICES, OR EQUIPMENT
	LIGHTING AND APPLIANCE PANELBOARD
	MOTOR
\$	SINGLE POLE (HORSEPOWER RATED WHEN USED AS MOTOR DISCONNECT)
	PLYON MOUNTED FIXTURE
	WALL JUNCTION BOX
	NOTE IDENTIFICATION
	UNDERGROUND CONDUIT AT 24 INCHES MINIMUM
L1-2,4,6 #10	HOME RUN TO PANELBOARD, QUANTITY OF CONDUCTORS REQUIRED NOT INDICATED, PROVIDE QUANTITY AS REQUIRED FOR CIRCUIT NUMBERS SHOWN, SWITCHING ARRANGEMENT, OR NUMBER OF HOME RUNS SHOWN. #10 INDICATES WIRE SIZE, NO NUMBERS INDICATES #12, 3/4 INCH CONDUIT MINIMUM.

PLAN NOTES:

- ① DISCONNECT AND REMOVE EXISTING PILLAR MOUNTED LIGHT FIXTURE, REMOVE CONDUIT AND CONDUCTORS BACK TO SOURCE OF SUPPLY.
- ② DISCONNECT POWER TO EXISTING 'DEPARTMENT OF VETERANS AFFAIRS' SIGN AT ENTRANCE. DELETE WORK UNDER ALTERNATE BID #2.

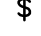

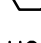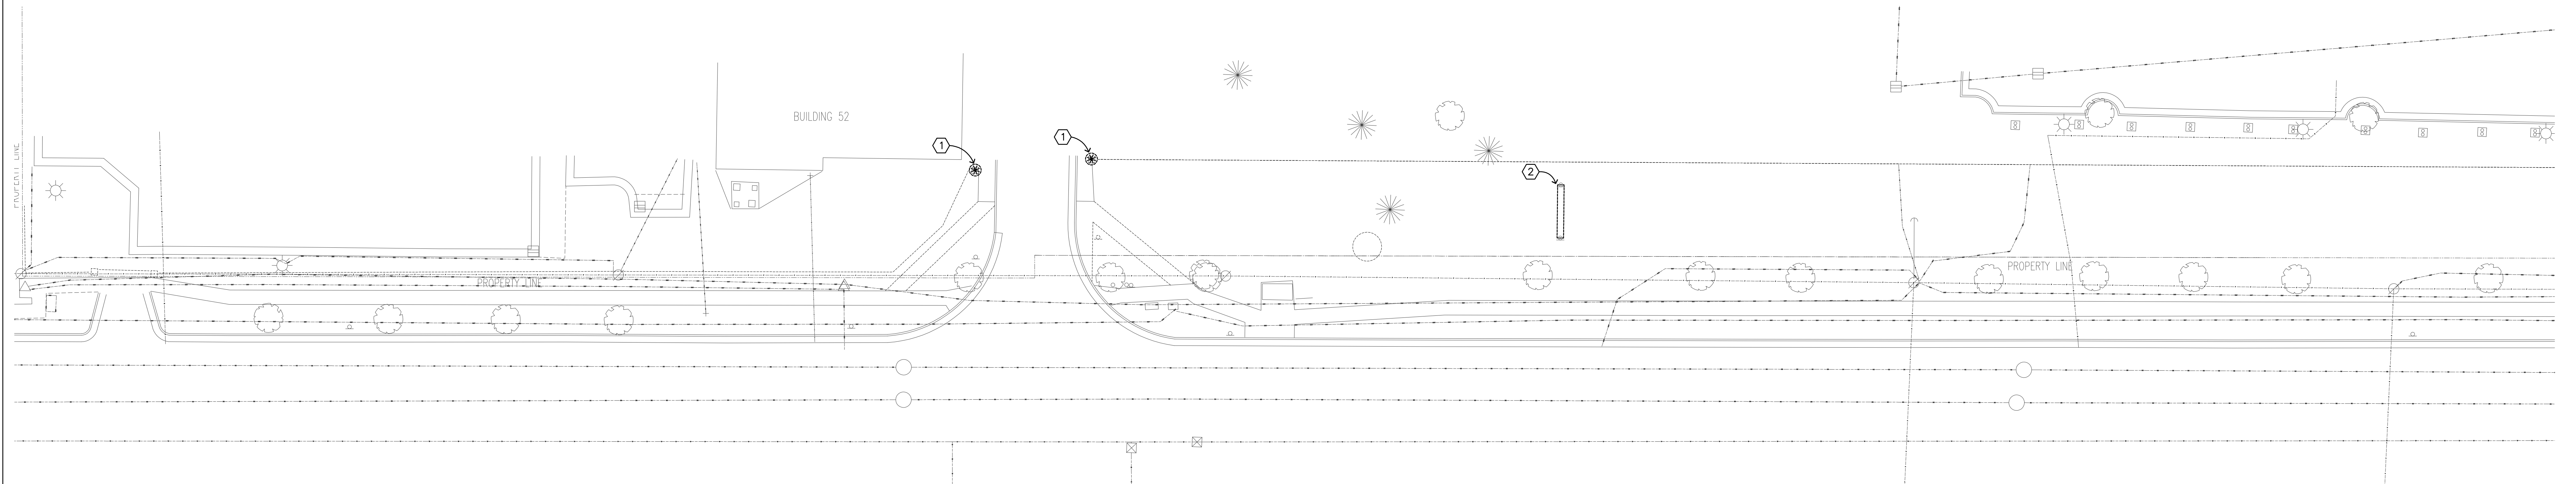2 SITE DEMOLITION PLAN 21ST AVE N ENTRANCE - ELECTRICAL

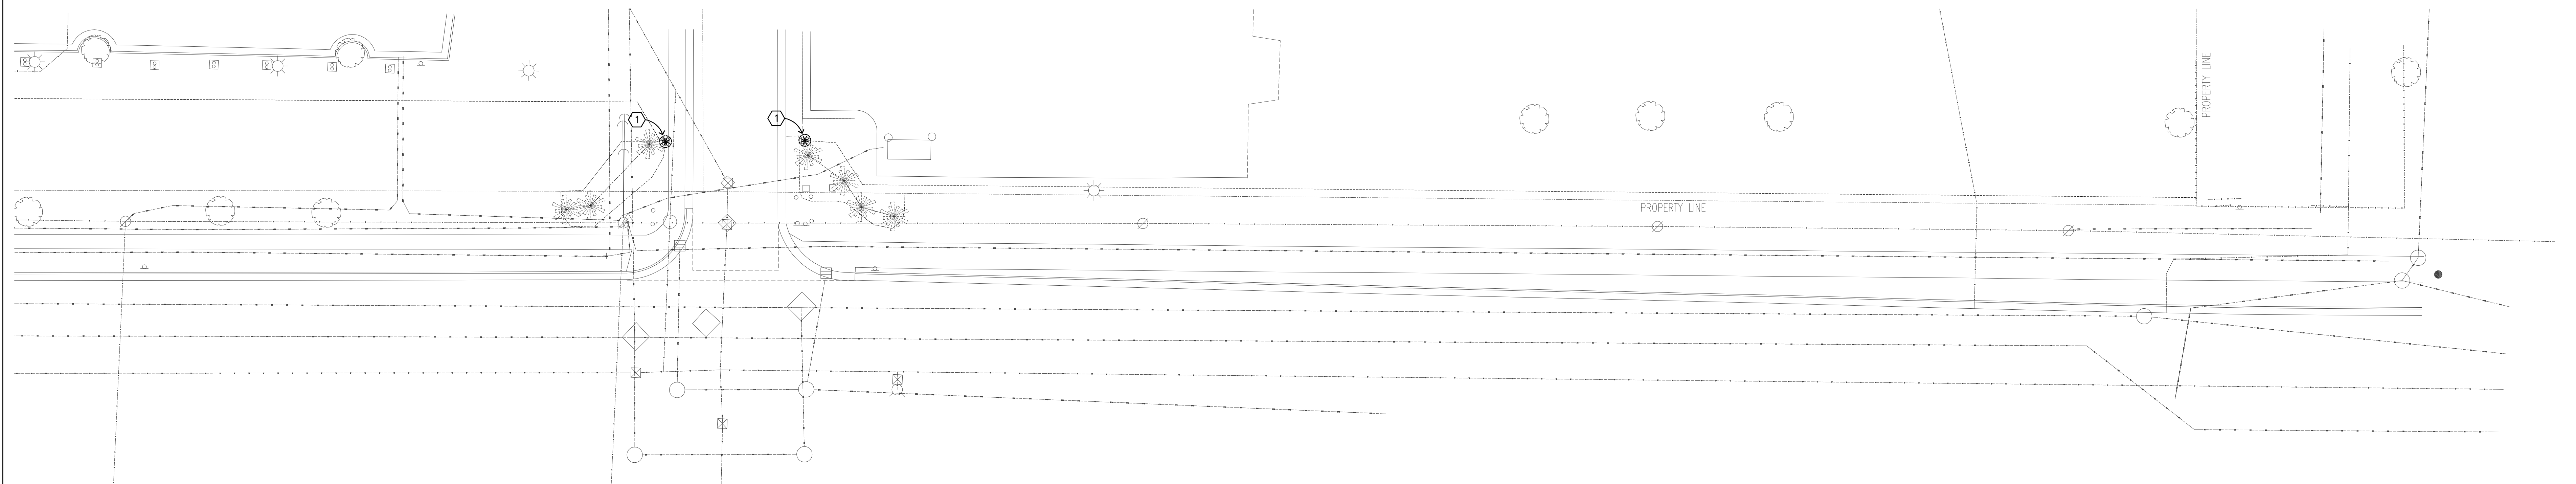


1 SITE DEMOLITION PLAN 19TH AVE N ENTRANCE - ELECTRICAL


<div><div></div><div></div><div></div><div></div><div></div><div></div><div></div><div></div><div></div><div></div><div></div><div></div><div></div><div></div><div></div><div></div><div></div><div></div><div></div><div></div><div></div><div></div><div></div><div></div><div></div><div></div><div></div><div></div><div></div><div></div><div></div><div></div><div></div><div></div><div></div><div></div><div></div><div></div><div></div><div></div><div></div><div></div><div></div><div></div><div></div><div></div><div></div><div></div><div></div><div></div><div></div><div></div><div></div><div></div><div></div><div></div><div></div><div></div><div></div><div></div><div></div><div></div><div></div><div></div><div></div><div></div><div></div><div></div><div></div><div></div><div--	--




- PLAN NOTES:
1. PROVIDE NEW AREA FIXTURE LIGHTING FIXTURE: HALOGENE WALL MOUNTED GRANVILLE II LED 60 WATT, 4K COLOR TEMPERATURE, BLACK FINISH, PRISMATIC GLASS REFRACTER, CAST ALUMINUM HOUSING, TYPE V SQUARE DISTRIBUTION. PROVIDE WITH PHOTOCONTROL. PROVIDE NORTHBROOK SERIES WALL BRACKET, COLOR TO MATCH FIXTURE. SEE 3/22 FOR TYPICAL MOUNTING.
 2. PROVIDE ROUGH IN FOR FUTURE SECURITY CAMERA AND MOTION INTRUSION DEVICES. SEE DETAIL 3/22.
 3. PROVIDE POWER TO FUTURE POWER GATE. CIRCUIT AS SHOWN.
 4. PROVIDE CONNECTION TO RELOCATED VA HEALTH CARE SYSTEM SIGN. EXTEND CONDUIT AND CONDUCTORS FROM PREVIOUS SITE AS REQUIRED.
 5. PROVIDE 120 VOLT CONNECTION TO REGIONAL OFFICE CENTER EXTERIOR ELECTRICAL PANEL. PROVIDE NEW 20/1 BREAKERS.

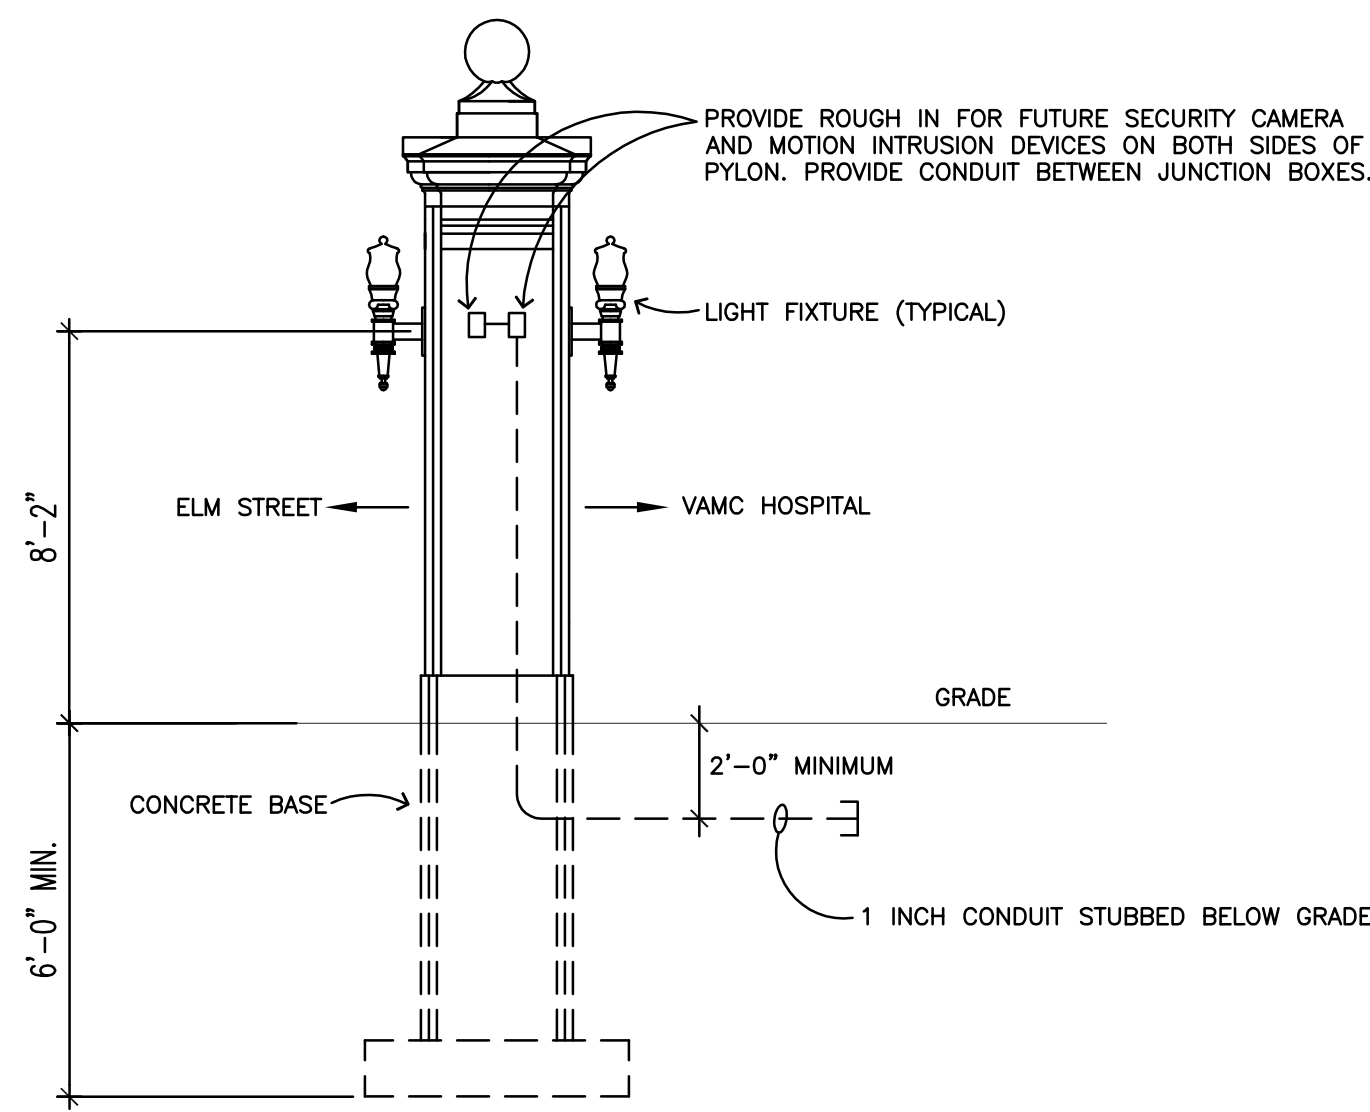

3
E2
PYLON MOUNTED LIGHT FIXTURE SIDE ELEV. (TYPICAL)
NO SCALE

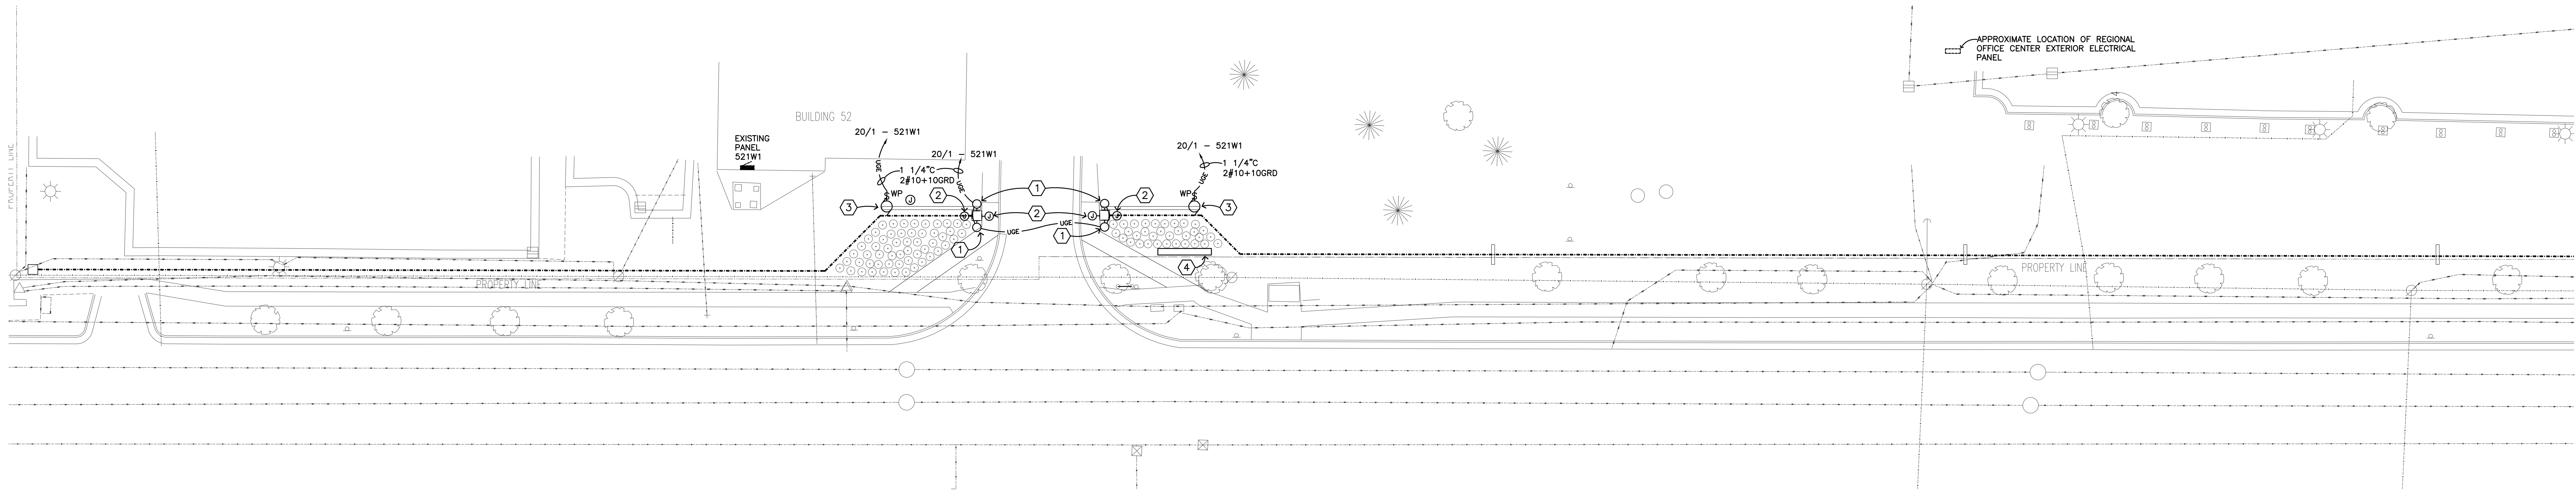

2
E2
SITE REMODELING PLAN - 21ST AVE N ENTRANCE - ELECTRICAL
0' 10' 20' 40'

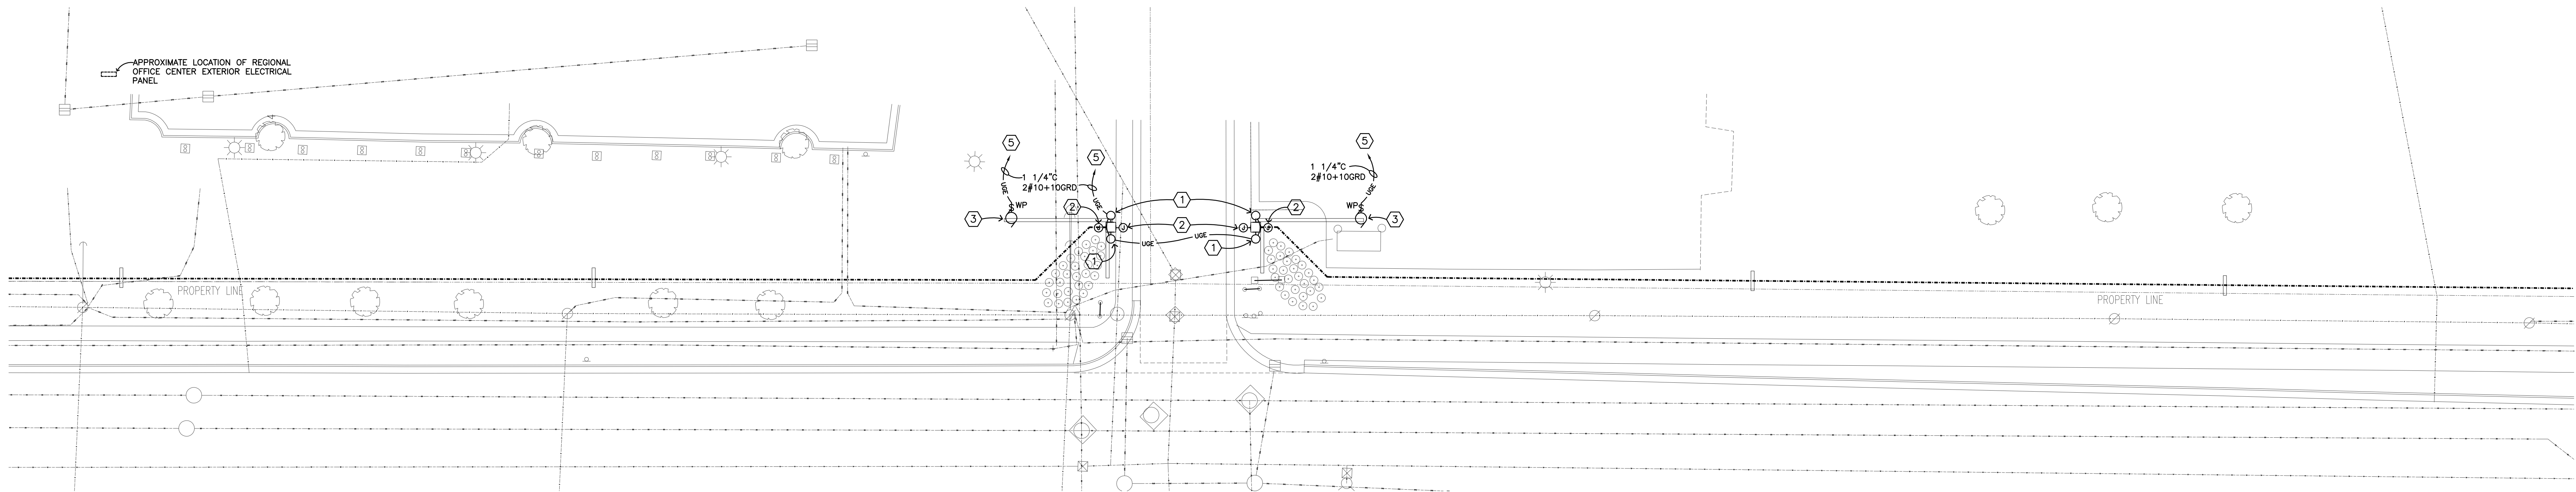

1
E2
SITE REMODELING PLAN - 19TH AVE N ENTRANCE - ELECTRICAL
0' 10' 20' 40'




Dept. of Veterans Affairs
Health Care System
2101 Elm Street North
Fargo, ND 58102



IMAGE GROUP INC.
403 CENTER AVENUE, SUITE 300
MOORHEAD, MN 56560

IMAGE GROUP INC., Architecture & Interiors
MBN ENGINEERING, Civil and Electrical Engineers

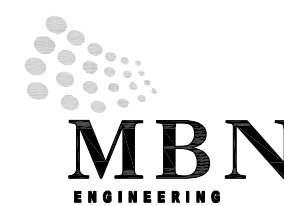

MECHANICAL * ELECTRICAL * CIVIL
303 7th St. N. Suite 200
FARGO, ND 58102
PHONE: 755.476.8338
FAX: 755.476.8340



Drawing Title
SITE REMODELING PLANS -
ELECTRICAL

VA Project No.
437-13-113

Building No.
SITE

Contract No.
VA263-P-1217
VA263-C-

AutoCAD File Name
13-005 E2.dwg

Project Title
FARGO VA HEALTH CARE SYSTEM
REPLACE PERIMETER FENCE -
PHASE 1

Designed By
MB

Checked By
MB

Drawn By
TP

Location
FARGO VA HEALTH CARE SYSTEM
FARGO, ND

Date
MAY 8, 2013

AS NOTED

Drawing No.
E2

Dwg. 7 of 7

