


three inches = one foot
one and one-half inches = one foot
one inch = one foot
three-quarters inch = one foot
one-half inch = one foot
three-eighths inch = one foot
one-fourth inch = one foot
one-eighth inch = one foot

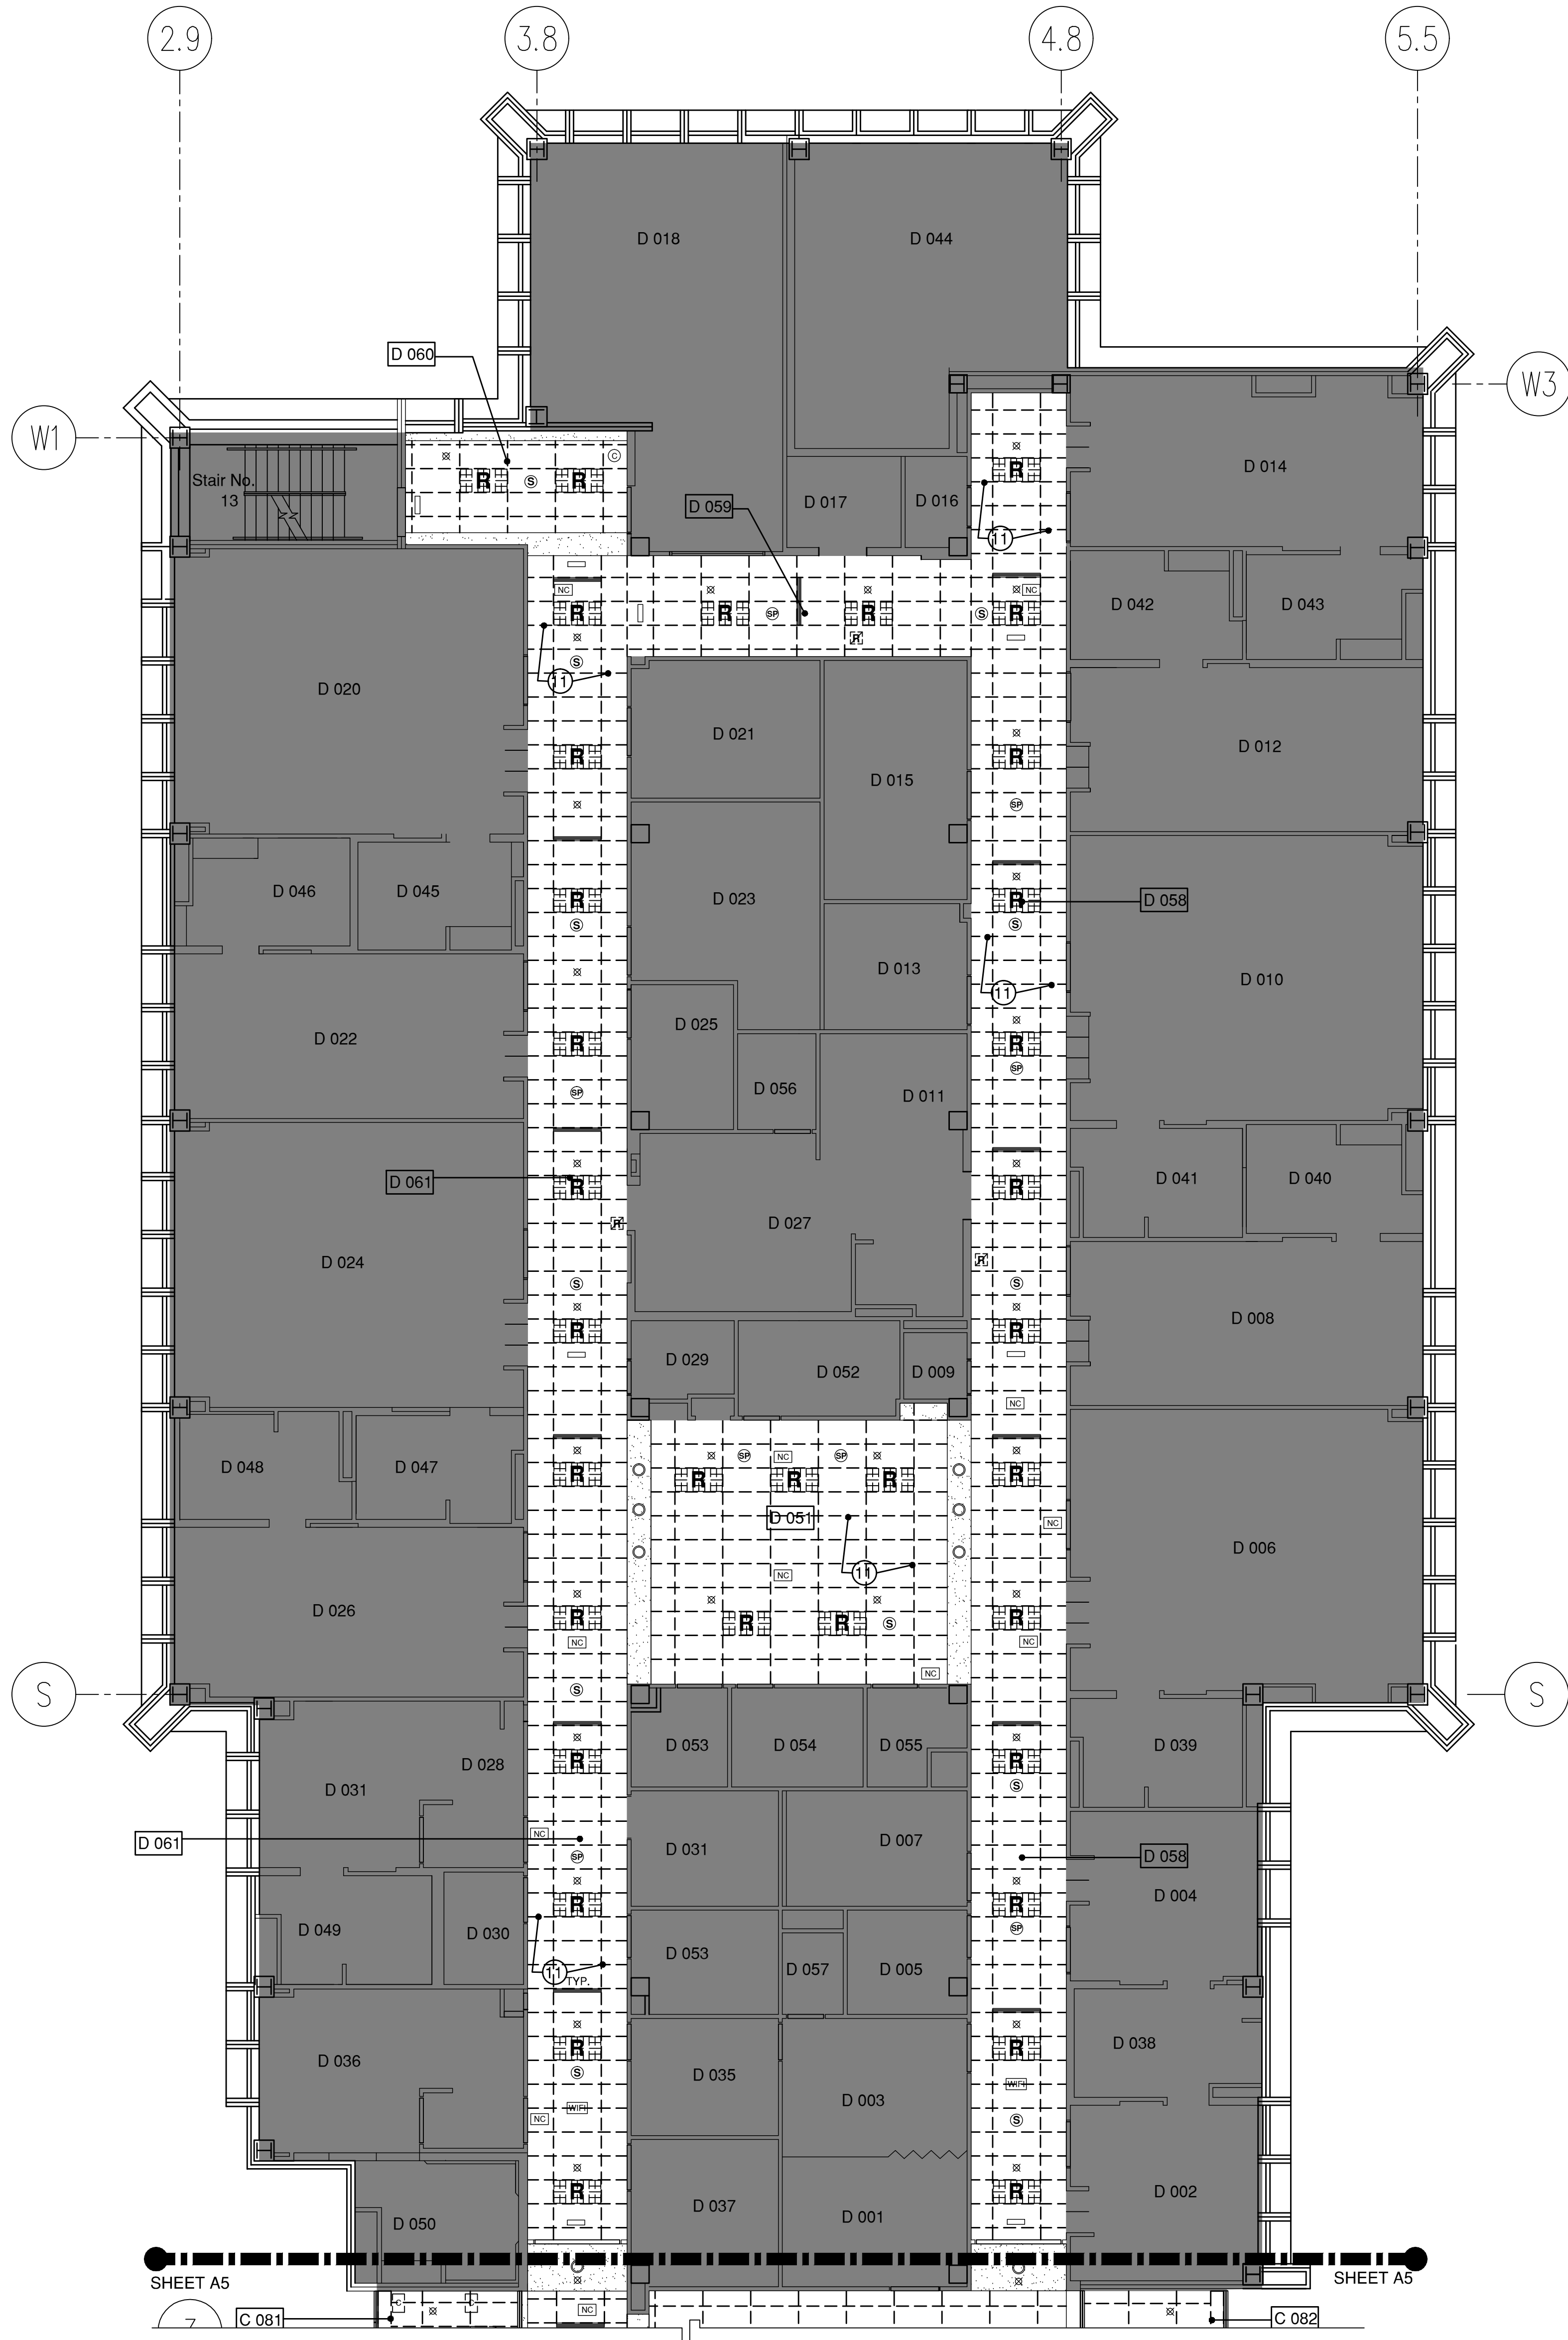

CEILING SYMBOLS

EXISTING FIXTURES TO BE REMOVED,
REFURBISHED AND REINSTALLED AT SAME
LOCATION, U.N.O. OR AS DIRECTED BY COR

- SPRINKLER
- SPEAKER
- SMOKE DETECTOR
- EXIT SIGN
- NURSE CALL
- WIFI
- CAMERA
- SLOT DIFFUSER
- 2'x2' DIFFUSER

FIXTURES TO BE DEMOLISHED

- REMOVE 2'X4' LIGHT FIXTURE
- REMOVE 2'X2' LIGHT FIXTURE
- REMOVE RETURN GRILL
- CEILING TILE AND GRID TO BE REMOVED
- CAMERA TO BE REPLACED
- CAN LIGHT
- EXISTING GYPSUM CEILING TO REMAIN, PROTECT IN PLACE.
CAN LIGHTS/ SPRINKLERS OCCURRING ON GYPSUM CEILING TO REMAIN, PROTECT IN PLACE
- CAN LIGHT TO REMAIN, PROTECT IN PLACE


TYPICAL RCP DEMOLITION NOTES

- A. ALL CEILING FIXTURES WHICH ARE REMOVED TO BE REINSTALLED, TO BE INVENTORIED, AND THEIR LOCATION RECORDED.

CEILING DEMILITION KEYNOTES: 11-20

11	DEMOLISH (E) LAY-IN CEILING GRID AND TILES, TYP.
12	DEMOLISH (E) FURRED CEILING AND LIGHT FIXTURES
13	DEMOLISH (E) LIGHTS WHERE OCCUR, DEMOLISH (E) FURRED CEILING PARTIALLY ONLY PER DETAIL 19/A13

SEE SHEET A2 FOR PHASING PLAN
PHASE 'G' NOT IN CONTRACT

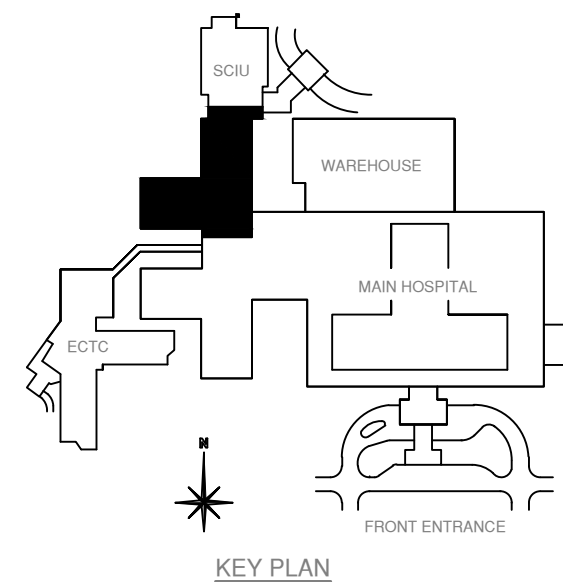

Revisions		Date		NOTE: THE RESIDENT ENGINEER MUST BE NOTIFIED 24 HOURS IN ADVANCE OF ANY COMPROMISE IN THE FIRE SUPPRESSION OR SMOKE DETECTION SYSTEMS. A COPY OF THE INTERIM LIFE SAFETY CODE MEASURES MUST BE OBTAINED AND FOLLOWED DURING CONSTRUCTION.		Approved: Service Chief Concur M & O Concur Bio-Med Concur Safety Approved: Service Chief		Approved: Service Chief Approved: Service Chief Approved: Service Chief Approved: Admin. Officer		Drawing Title REFLECTED CEILING DEMOLITION PLAN Approved: Chief of Engineering Approved: Associate Director		Project Title SPINAL CORD INJURY UNIT CORRIDORS RENOVATION Building Number 1 Checked RM Drawn NS Location AUDIE L. MURPHY MEMORIAL VETERANS HOSPITAL - SAN ANTONIO, TEXAS		Date 04-04-2013 Project No. 671-13-105 DRAWING NO. A6		Office of Facilities Department of Veterans Affairs	
-----------	--	------	--	---	--	---	--	---	--	---	--	---	--	---	--	---	--