

LEGEND

FLOOR TILE & MASTIC

PIPE INSULATION


ASBESTOS PLASTER

GRAPHIC LEGEND

AREA NOT IN CONTRACT



① SECOND FLOOR ASBESTOS ABATEMENT  
1/8" = 1'-0"

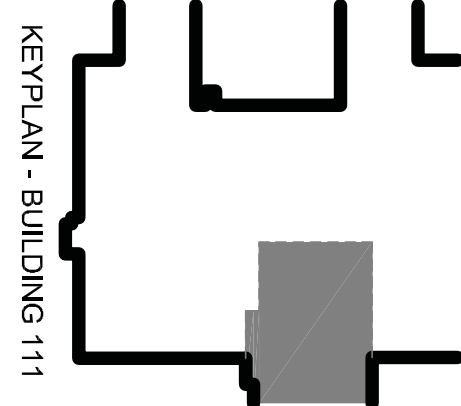

Stamp Seal		CONSULTANTS:		ARCHITECT/ENGINEERS:		Drawing Title		Project Name		Project Number		Office of Construction and Facilities Management	
		9201 West Broadway Brooklyn Park, MN 55445 763.315.7900 800.233.9513		COX DESIGN ASSOCIATES ARCHITECTURE PLANNING INTERIORS CHICAGO 5121 West Cuyler Street, Suite 701 Chicago, Illinois 60606 P: 312.854.4939 F: 312.227.7079		PARTIAL SECOND FLOOR PLAN - ASBESTOS ABATEMENT		111 RENOVATE XRAY 5		699-12-195			
Revisions:						Location		Building Number		Date		Drawing Number	
						MILWAUKEE, WI		111		02.13.13		1-ASB1	
								Checked				Dwg. of	
								RHC				1-ASB1	
								Drawn				1-ASB1	
								PU				1-ASB1	