


PHASE #2 - WARD 4C

— LINE OF CONSTRUCTION BARRIER. EXTEND & PATCH CLOSED NEW (TEMP) & EXISTING PARTITIONS TIGHT TO STRUCTURE ABOVE & SEAL. PROVIDE TEMP. "C" LABEL DOORS & FRAMES WHERE INDICATED.

▨ SCOPE OF WORK: PROVIDE TEMP CONSTRUCTION BARRIERS & TEMP "C" LABEL DOORS & FRAMES. PROVIDE WALK-OFF MATS ON EITHER SIDE OF ENTRY DOOR

--- PROVIDE TEMP POLY BARRIER W/ ZIPPER AT DOORS INTO UPGRADE ROOMS. ALL CONSTRUCTION WITHIN EXISTING ROOM CONFIGURATION.

① PROVIDE TEMP. "C" LABEL DOOR & FRAME, w/ CLOSER, LOCK, & ALARM

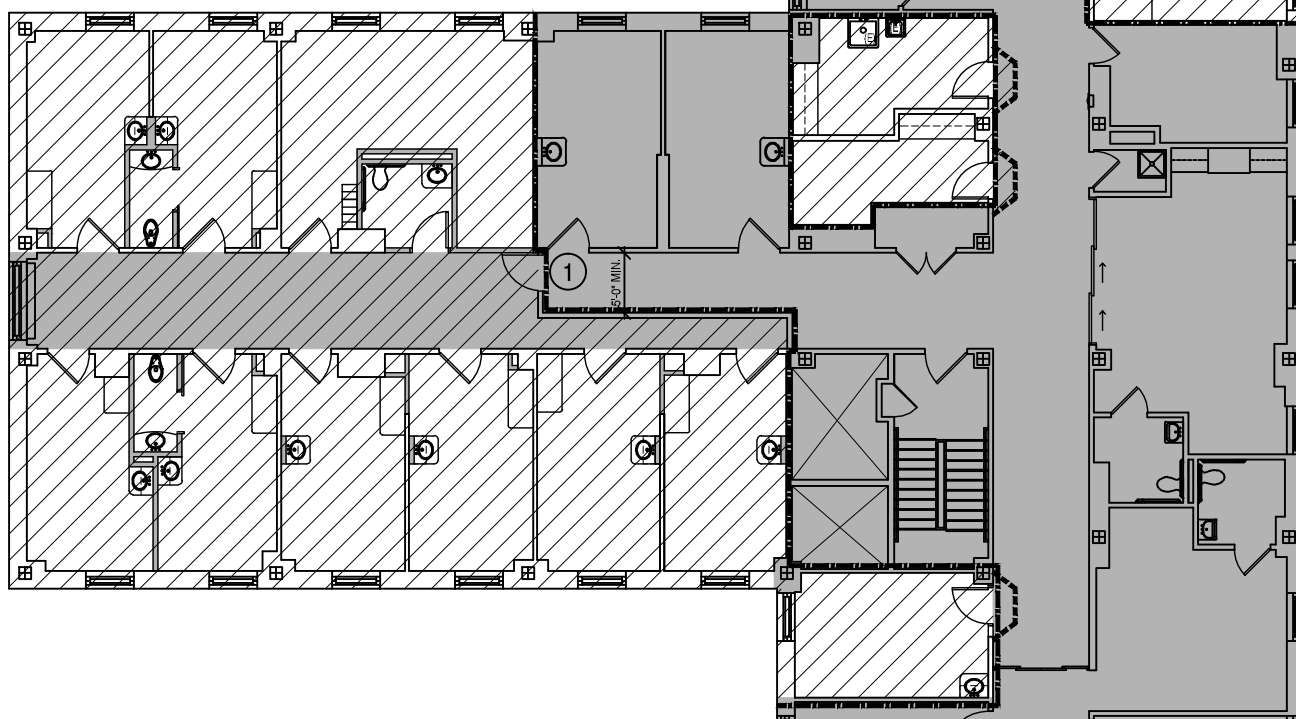



PHASE #3 - MAIN CORRIDOR

PHASE #3 - MAIN CORRIDOR

