

LEGEND

EXISTING	PROPOSED	
		- LOCUS PROPERTY LINE
		- ABUTTER PROPERTY LINE
		- LIMIT OF WORK
		- CHAIN LINK FENCE
		- STOCKADE FENCE
		- BASELINE
		- MAJOR CONTOUR (5 FEET)
		- MINOR CONTOUR (1 FOOT)
		- STONE WALL
		- TREE LINE
		- UNDERGROUND WATER LINE
		- UNDERGROUND SEWER LINE
		- UNDERGROUND TELEPHONE LINE
		- UNDERGROUND DRAIN LINE
		- UNDERGROUND ELECTRIC LINE
		- UNDERGROUND GAS LINE
		- OVERHEAD WIRE
		- FIRE PROTECTION LINE
		- DOMESTIC WATER LINE
		- CABLE TV
		- SAWCUT
		- SILT FENCE
		- GAS GATE
		- BOLLARD
		- SIGN
		- DOUBLE SIGN
		- IRON PIPE
		- PULL BOX
		- UTILITY POLE
		- BORING LOCATION
		- CATCH BASIN
		- DOUBLE CATCH BASIN
		- DRAIN MANHOLE
		- SEWER MANHOLE
		- TELEPHONE MANHOLE
		- ELECTRIC MANHOLE
		- HYDRANT
		- WATER VALVE
		- PLUG/STUB
		- LAMP POST
		- SINGLE LUMINAIRE
		- TEMPORARY BENCHMARK
		- METAL GUARDRAIL
		- TREE (DECIDUOUS)
		- TREE (CONIFEROUS)
		- PARKING COUNT
		- HANDICAP RAMP
		- HANDICAP PARKING
		- VAN-ACCESSIBLE HANDICAP PARKING
		- HEAVY DUTY CONCRETE PAVEMENT
		- STANDARD DUTY ASPHALT PAVEMENT
		- HEAVY DUTY ASPHALT PAVEMENT

ABBREVIATIONS



GENERAL

CC CONCRETE CURB
GC GRANITE CURB
VGC VERTICAL GRANITE CURB

UTILITY

CAP CORRUGATED ALUMINUM PIPE
CIP CAST IRON PIPE
CIT CHANGE IN TYPE
COND CONDUIT
DIP DUCTILE IRON PIPE
HH ELECTRIC HANDHOLE
HYD HYDRANT
INV INVERT ELEVATION
PIV POST INDICATOR VALVE
PVC POLYVINYLCHLORIDE PIPE
RCP REINFORCED CONCRETE PIPE
UP UTILITY POLE
HDPE HIGH DENSITY POLYETHYLENE PIPE

GRAPHIC SCALE

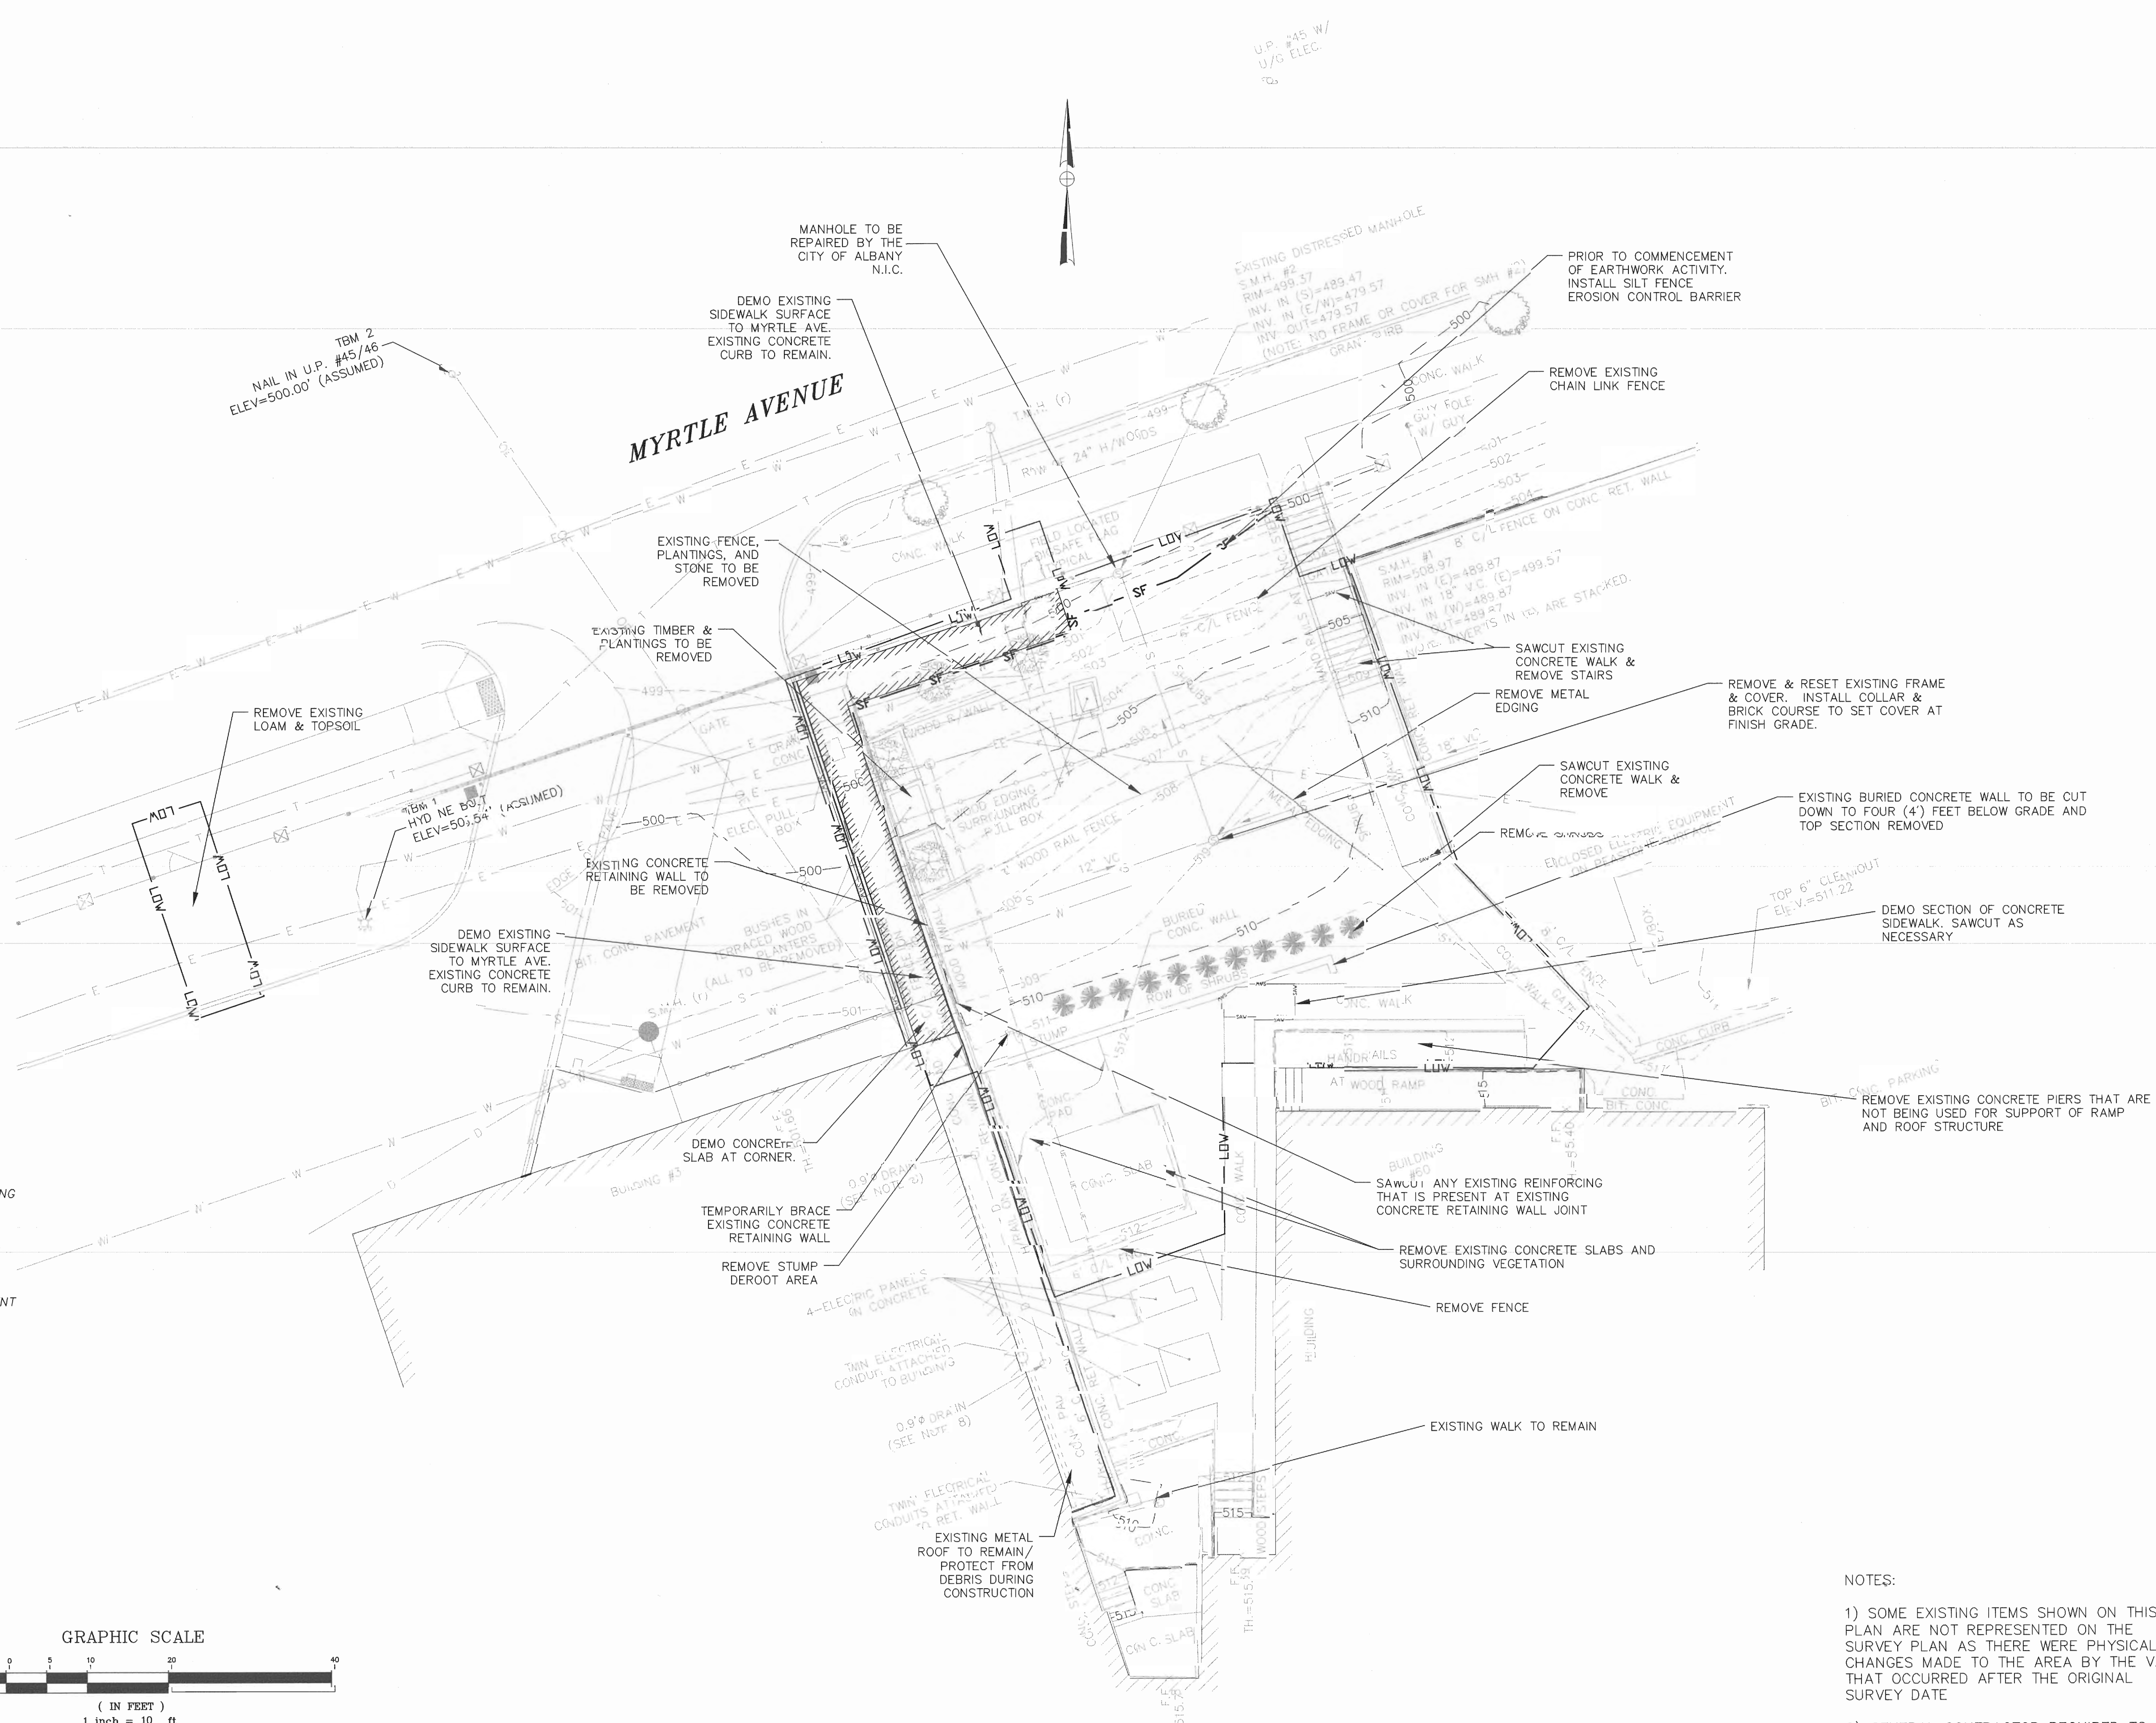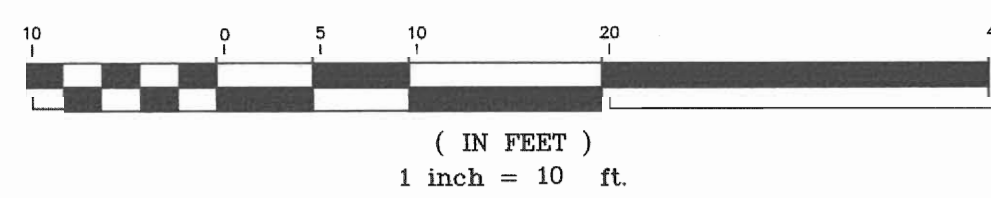

NOTES:

- 1) SOME EXISTING ITEMS SHOWN ON THIS PLAN ARE NOT REPRESENTED ON THE SURVEY PLAN AS THERE WERE PHYSICAL CHANGES MADE TO THE AREA BY THE VA THAT OCCURRED AFTER THE ORIGINAL SURVEY DATE
- 2) GENERAL CONTRACTOR REQUIRED TO FIELD VERIFY ALL UTILITIES IN THE AREA PRIOR TO EXCAVATION

Revisions	Date
100% COMPLETION	6/5/2012



D&A Doucet & Associates, Inc.
136 West Street, Suite 103
Northampton, Massachusetts 01060
Phone: (413) 517-0133 Fax: (413) 517-0136
www.doucetandassociates.com
AUSTIN, TEXAS • NORTHAMPTON, MASSACHUSETTS • ROSEVILLE, CALIFORNIA

Architectural
INSIGHTS, Inc.
3 Corona Street, P.O. Box 10100
413-285-2335 Fax 413-285-8993
info@architectural-insights.com

Drawing Title
EXISTING CONDITIONS & DEMOLITION PLAN
APPROVED: VAMC ENGINEERING MNGR OSCAR PRUE
APPROVED: CHIEF, FACILITY SERVICE GLEN CYPHERS

Project Title
RETAINING WALL REPLACEMENT LOADING DOCK AT LAUNDRY - MYRTLE AVENUE
Building No.
Checked TJH
Drawn LAR
Location ALBANY, NY

Date
6/5/2012
Project No.
528A8-10-809
DRAWING NO.
L101

