


1 BLDG 22: FIRST FLOOR MECHANICAL PLAN
SCALE: 1/4" = 1'-0"

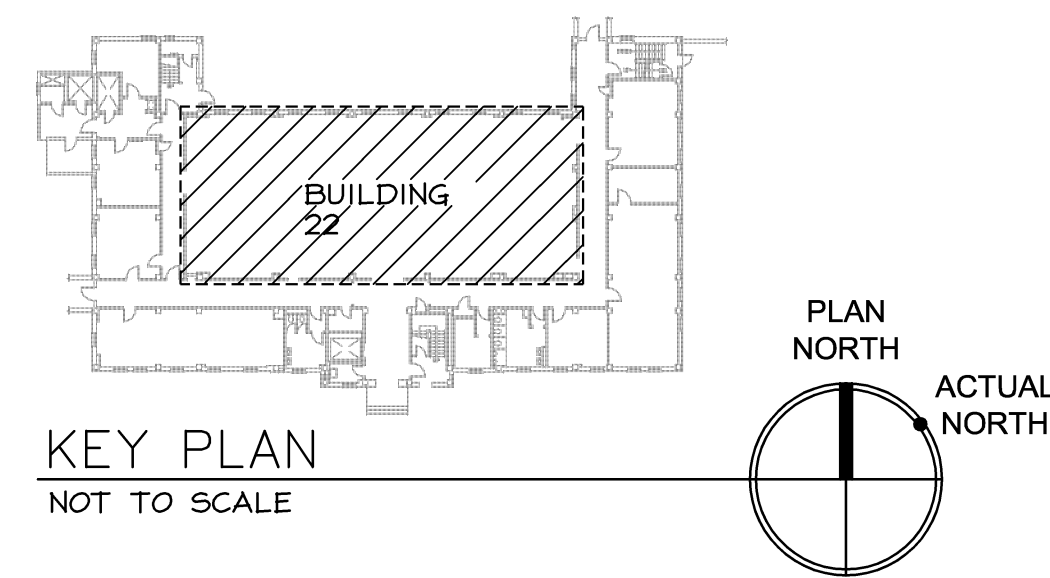

--	--	