



Parapet Cap

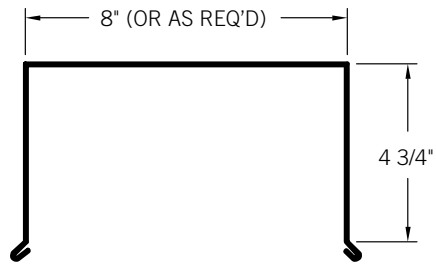


Parapet Cap

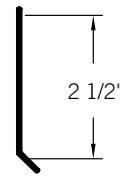


Continuous Cleat
(Optional)

VERTICAL INSTALL

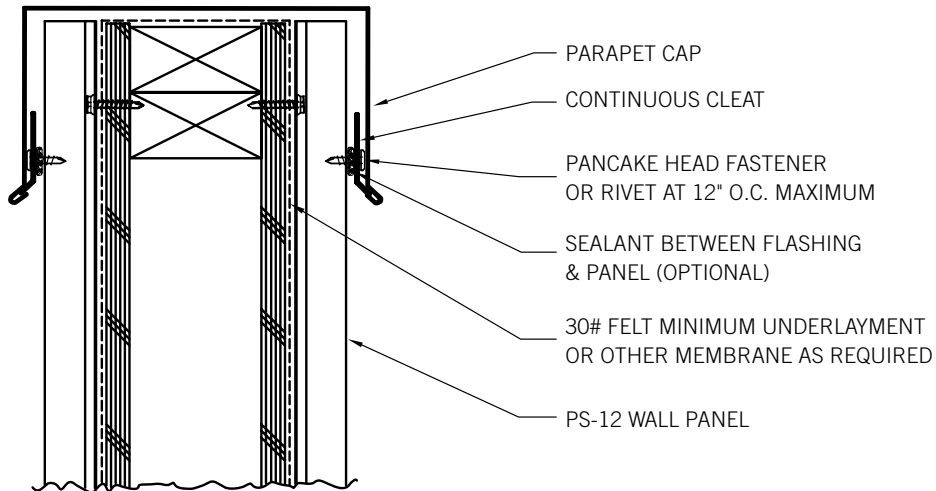

HORIZONTAL INSTALL

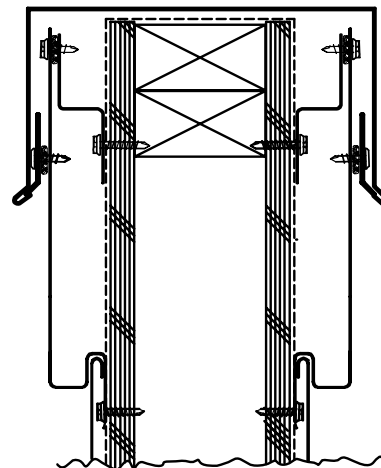


Reference Sheet
A-504
Reference Document
Deduct Lists Document Set
11/19/2012
Sketch Number
D1.9.A504

Project Number
143738
VA Project Number
662-10-608
Date


Project Title
VMU REPLACEMENT & EXPANSION PROJECT
Sheet Title
EXTERIOR METAL PANEL DETAILS
SCALE: NTS





Soffit End Splice

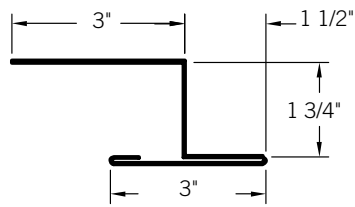

End Splice

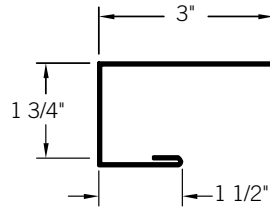

C-Metal

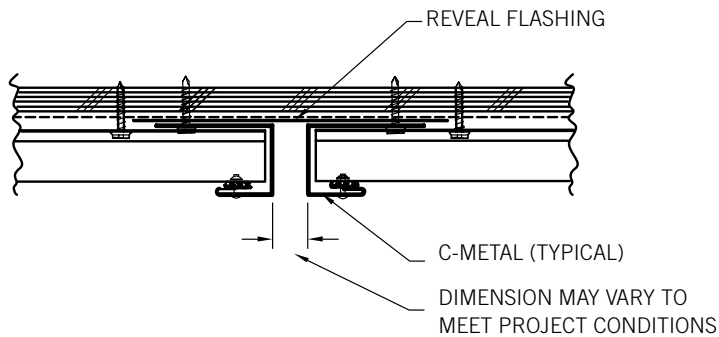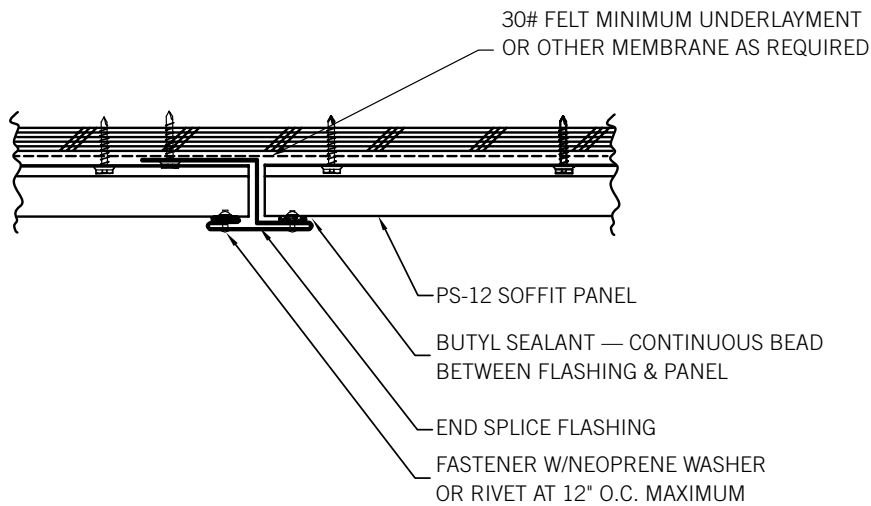


Reference Sheet
A-507
Reference Document
Deduct Lists Document Set
11/19/2012
Sketch Number
D1.3.A507

Project Number
143738
VA Project Number
662-10-608
Date


Project Title
VMU REPLACEMENT & EXPANSION PROJECT
Sheet Title
EXTERIOR METAL PANEL DETAILS
SCALE: NTS




Horizontal End Splice

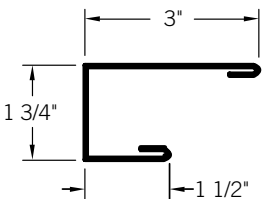

C-Metal

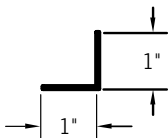

Cover Trim

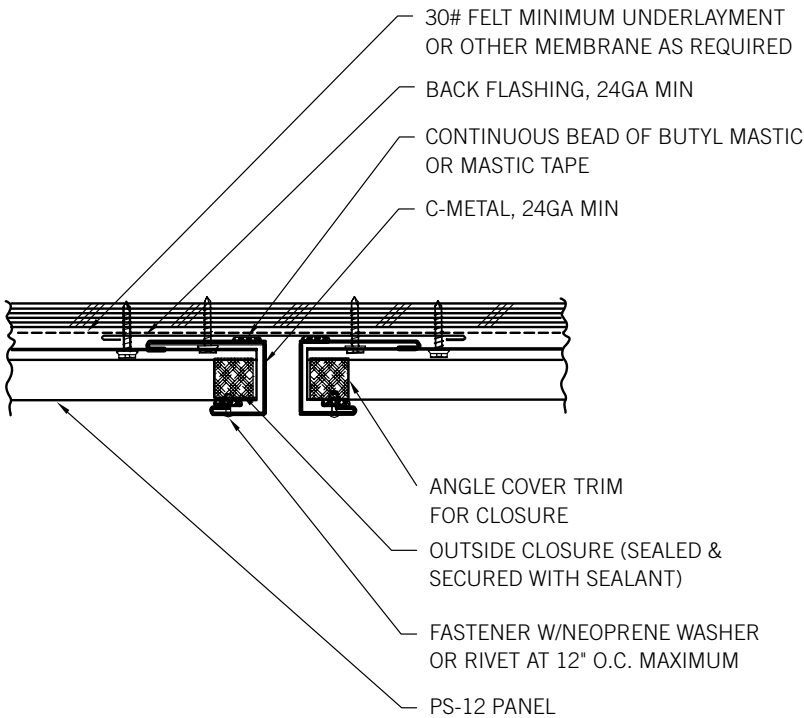

Reference Sheet
A-507
Reference Document
Deduct Lists Document Set
11/19/2012
Sketch Number
D1.4.A507

Project Number
143738
VA Project Number
662-10-608
Date



Project Title
VMU REPLACEMENT & EXPANSION PROJECT
Sheet Title
EXTERIOR METAL PANEL DETAILS
SCALE: NTS

HDR

HDR Architecture, Inc.

580 Mission Street | Suite 901 | San Francisco, CA 94105-2697 | 415.245.4200

Drip/Soffit Flashing

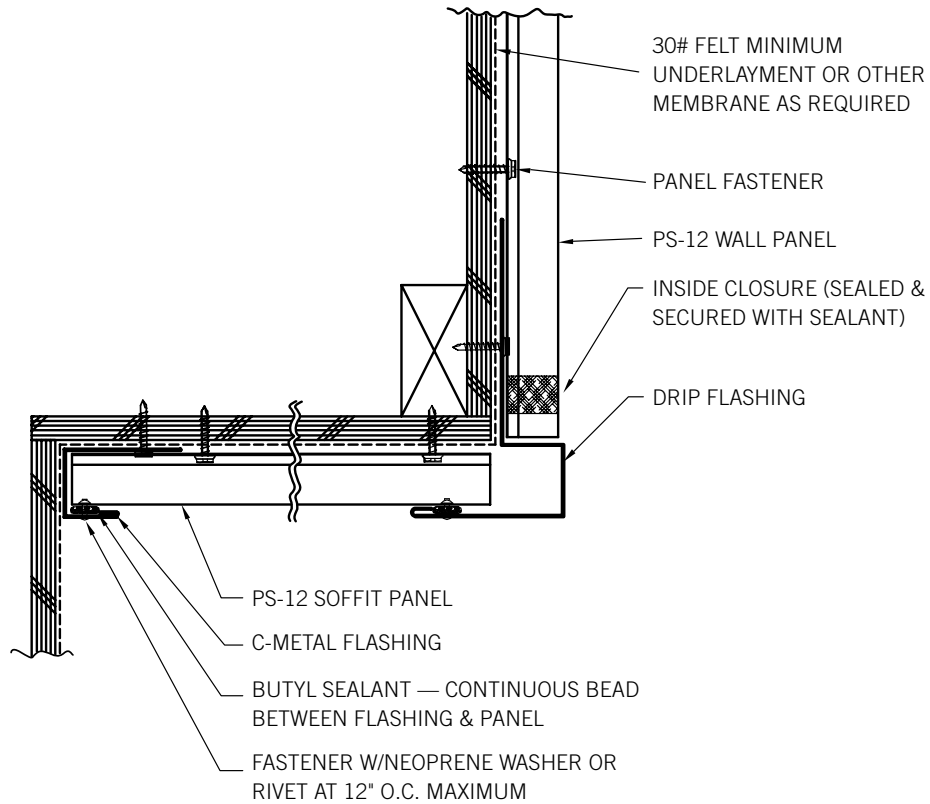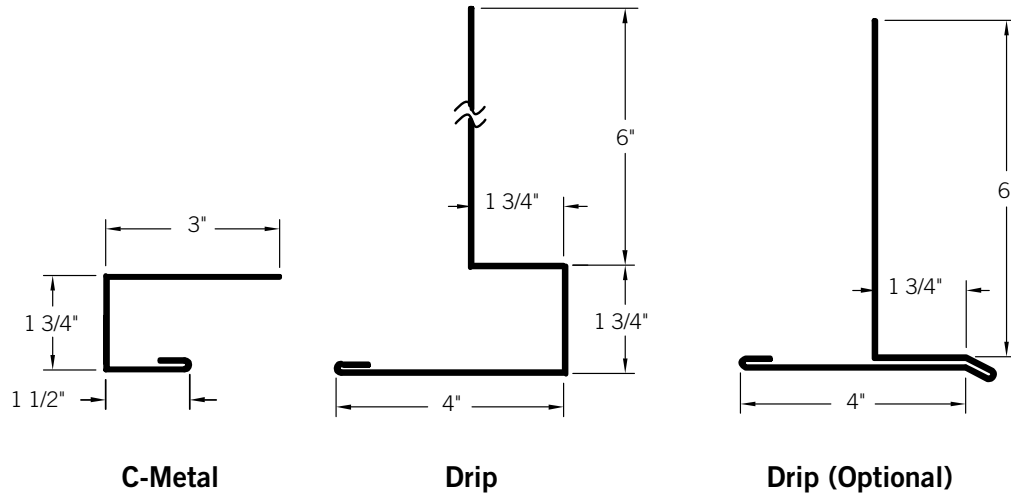


Reference Sheet
A-507
Reference Document
Deduct Lists Document Set
11/19/2012
Sketch Number
D1.6.A507

Project Number
143738
VA Project Number
662-10-608
Date


Project Title
VMU REPLACEMENT & EXPANSION PROJECT
Sheet Title
EXTERIOR METAL PANEL DETAILS
SCALE: NTS




Outside Corner

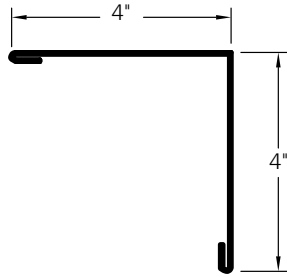


Outside Corner

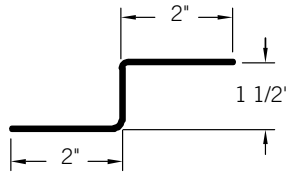

Z-Metal

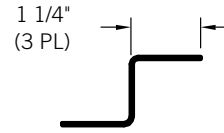

Z-Metal, Small

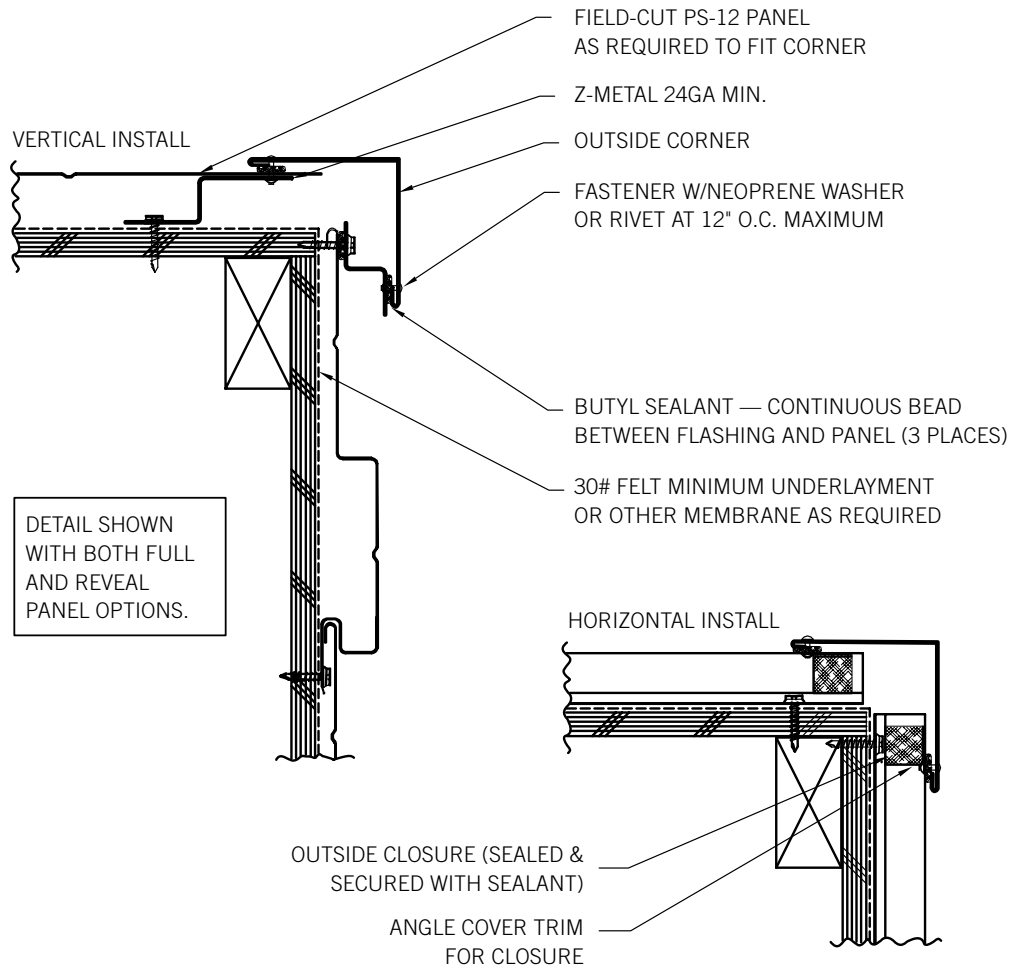

DETAIL SHOWN
WITH BOTH FULL
AND REVEAL
PANEL OPTIONS.


Reference Sheet
A-507
Reference Document
Deduct Lists Document Set
11/19/2012
Sketch Number
D1.8.A507

Project Number
143738
VA Project Number
662-10-608
Date


Project Title
VMU REPLACEMENT & EXPANSION PROJECT
Sheet Title
EXTERIOR METAL PANEL DETAILS
SCALE: NTS



Sill/Vertical End Splice

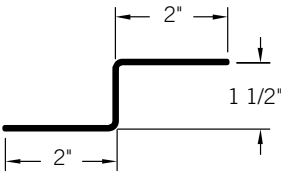


Z-Metal

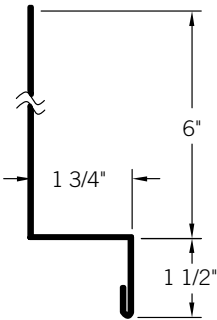


End Splice/Sill

VERTICAL INSTALL

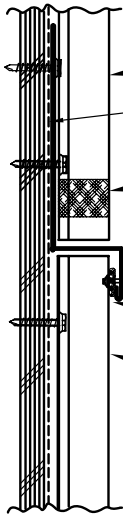

- PS-12 WALL PANEL
- 30# FELT MINIMUM UNDERLAYMENT OR OTHER MEMBRANE AS REQUIRED
- INSIDE CLOSURE (SEALED & SECURED WITH SEALANT)
- END SPLICE/SILL FLASHING
- FASTENER W/NEOPRENE WASHER OR RIVET AT 12" O.C. MAXIMUM
- BUTYL SEALANT — CONTINUOUS BEAD BETWEEN FLASHING AND PANEL
- PS-12 WALL PANEL OR OTHER EXTERIOR MATERIAL (STUCCO, ETC.)

HORIZONTAL INSTALL

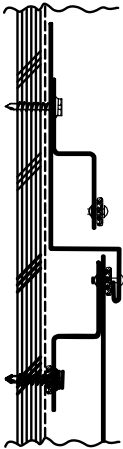




Reference Sheet
A-507
Reference Document
Deduct Lists Document Set
11/19/2012
Sketch Number
D1.9.A507

Project Number
143738
VA Project Number
662-10-608
Date

Project Title
VMU REPLACEMENT & EXPANSION PROJECT
Sheet Title
EXTERIOR METAL PANEL DETAILS
SCALE: NTS

HDR
HDR Architecture, Inc.

Door/Window Trim (Head)

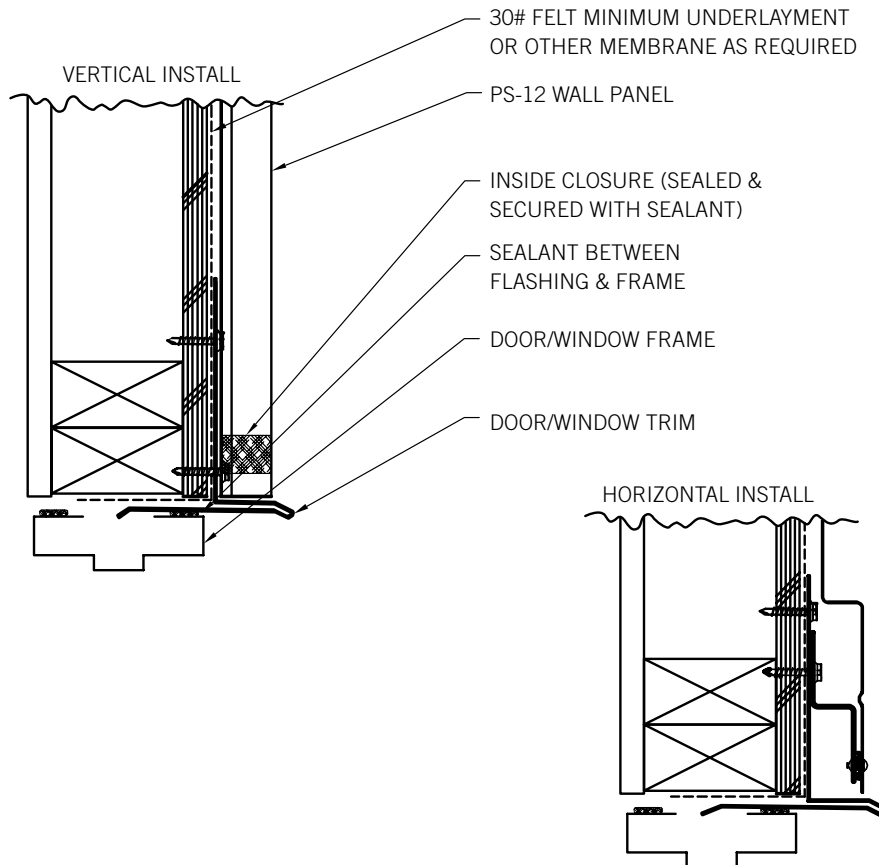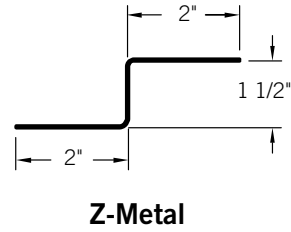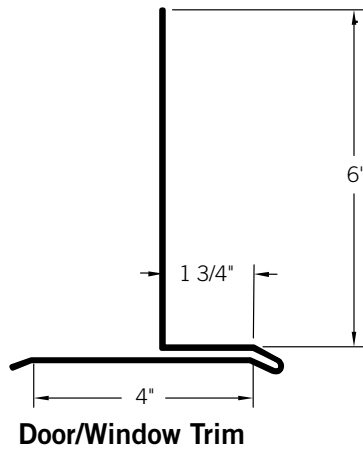


Reference Sheet
A-508
Reference Document
Deduct Lists Document Set
11/19/2012
Sketch Number
D1.1.A508

Project Number
143738
VA Project Number
662-10-608
Date


Project Title
VMU REPLACEMENT & EXPANSION PROJECT
Sheet Title
EXTERIOR METAL PANEL DETAILS
SCALE: NTS




End Wall

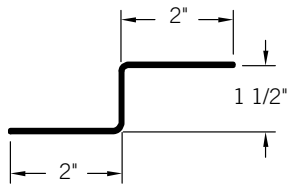


Z-Metal

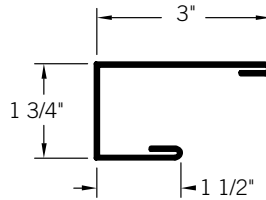

C-Metal

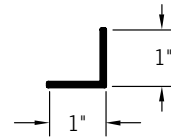

Cover Trim

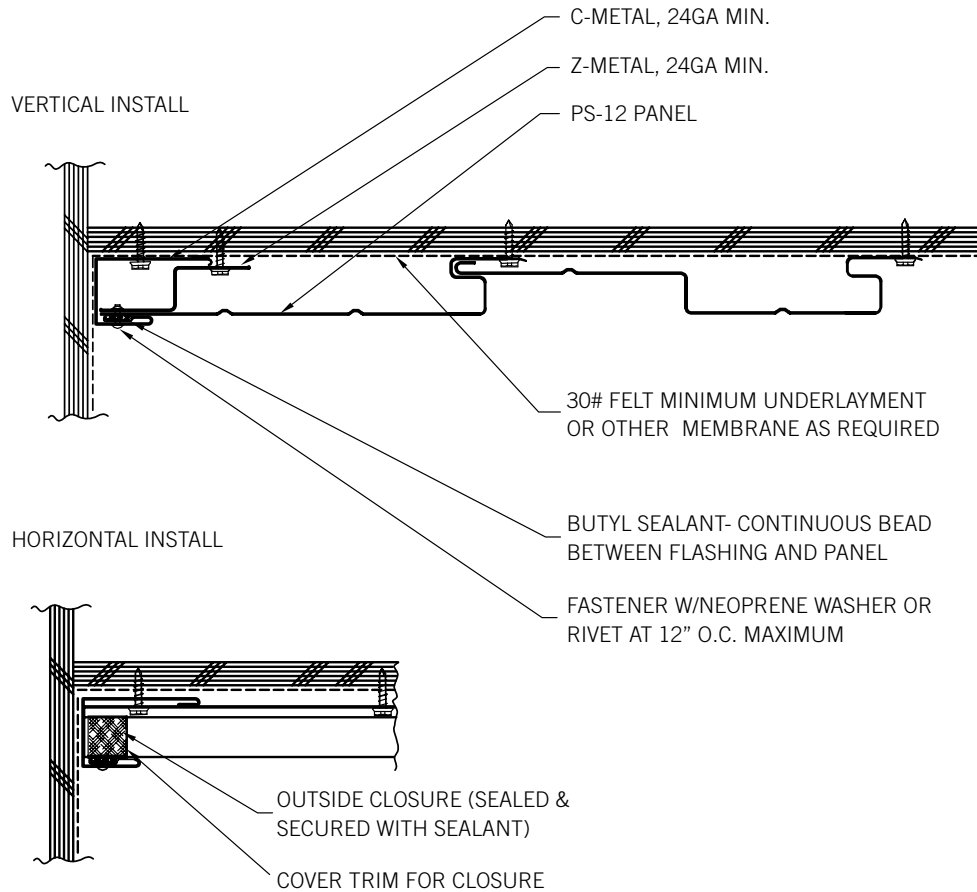




Reference Sheet
A-508
Reference Document
Deduct Lists Document Set
11/19/2012
Sketch Number
D1.2.A508

Project Number
143738
VA Project Number
662-10-608
Date

Project Title
VMU REPLACEMENT & EXPANSION PROJECT
Sheet Title
EXTERIOR METAL PANEL DETAILS
SCALE: NTS



Door/Window Trim (Jamb)

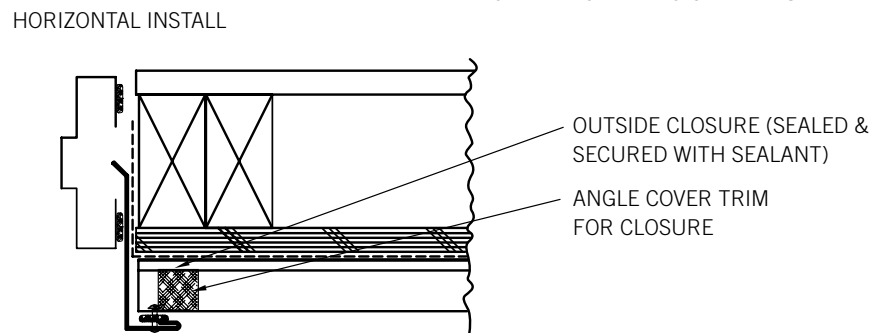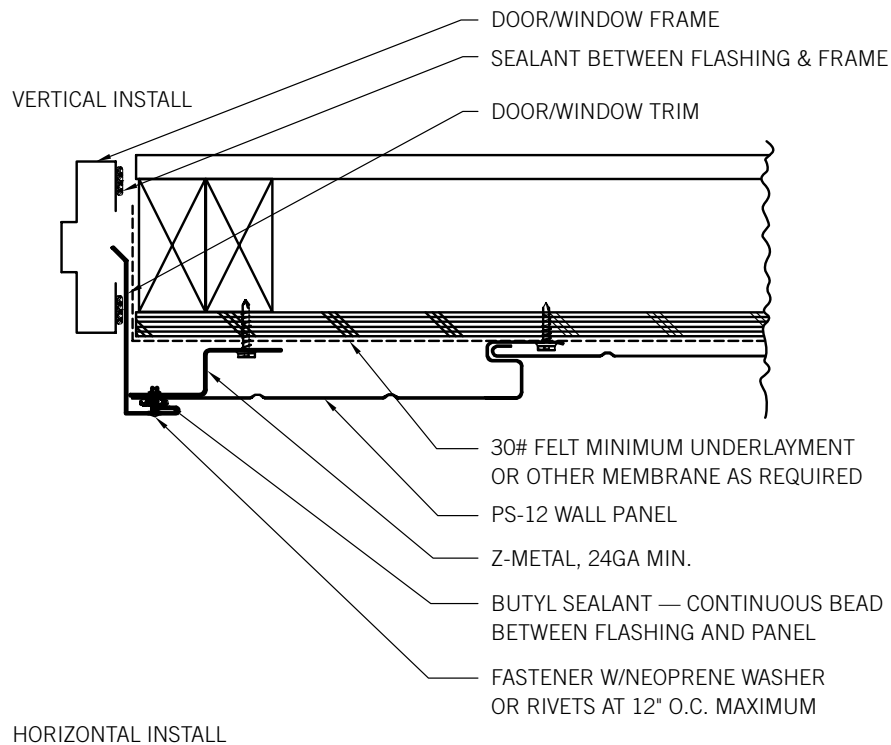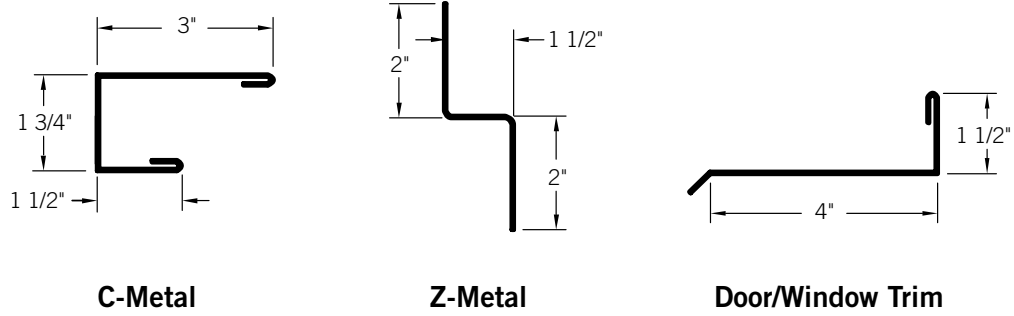


Reference Sheet
A-508
Reference Document
Deduct Lists Document Set
11/19/2012
Sketch Number
D1.4.A508

Project Number
143738
VA Project Number
662-10-608
Date


Project Title
VMU REPLACEMENT & EXPANSION PROJECT
Sheet Title
EXTERIOR METAL PANEL DETAILS
SCALE: NTS




Door/Window Trim (Sill)

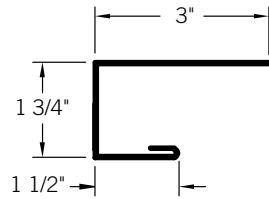


C-Metal

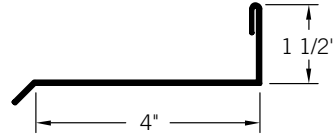

Door/Window Trim

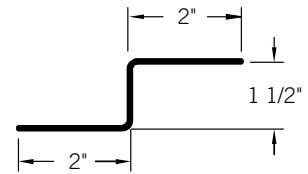

Z-Metal

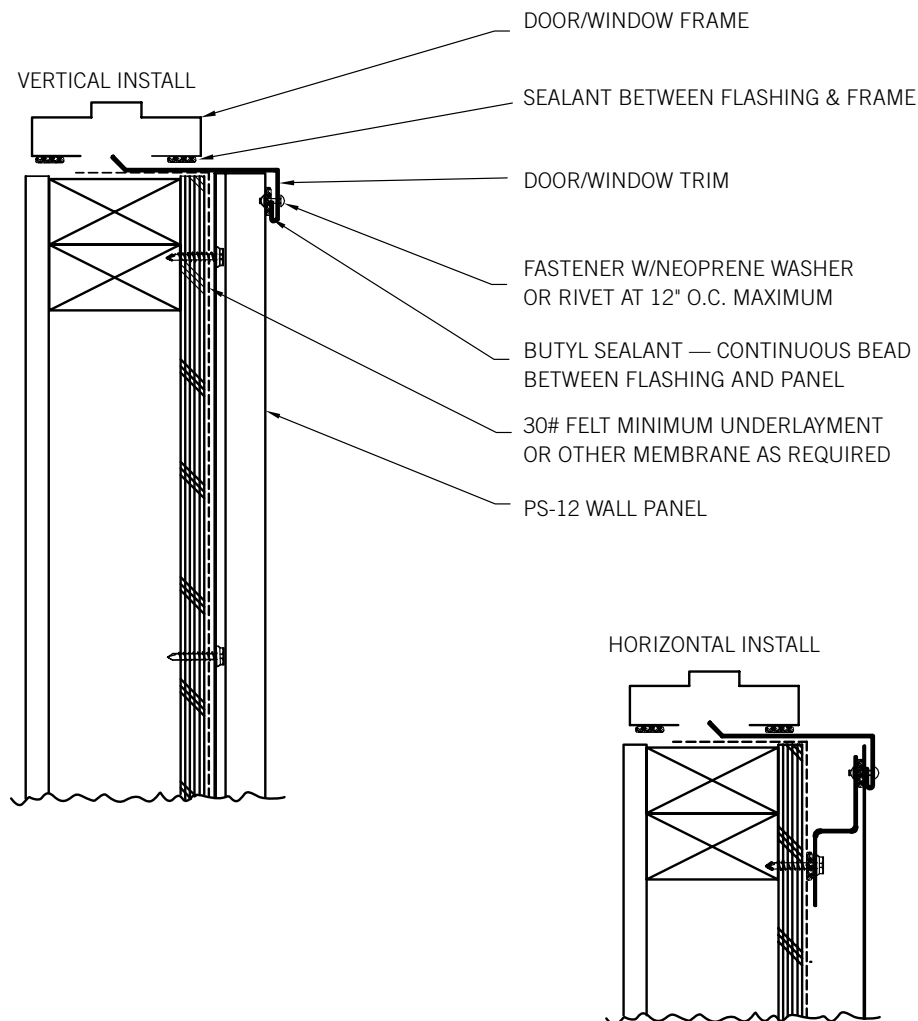



Reference Sheet
A-508
Reference Document
Deduct Lists Document Set
11/19/2012
Sketch Number
D1.5.A508

Project Number
143738
VA Project Number
662-10-608
Date

Project Title
VMU REPLACEMENT & EXPANSION PROJECT
Sheet Title
EXTERIOR METAL PANEL DETAILS



Panel Details

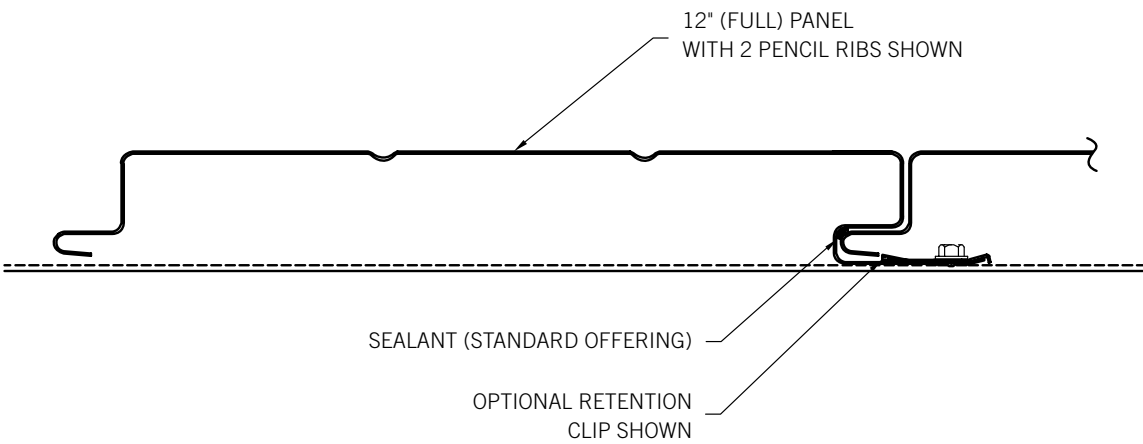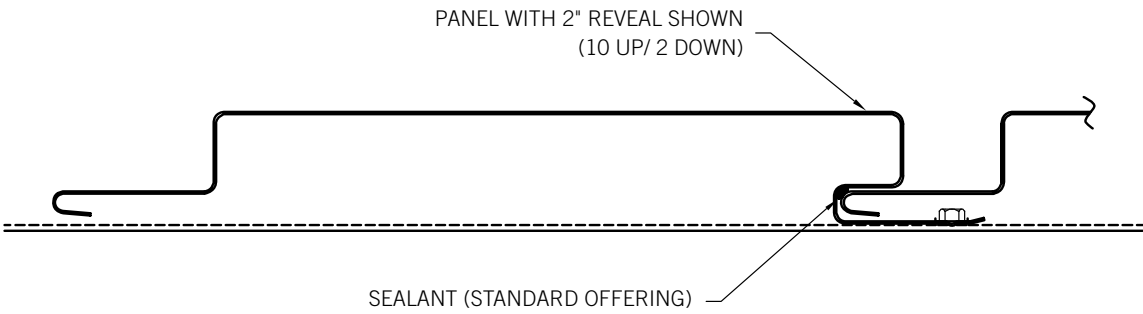

Reference Sheet
A-509
Reference Document
Deduct Lists Document Set
11/19/2012
Sketch Number
D1.10.A509

Project Number
143738
VA Project Number
662-10-608
Date


Project Title
VMU REPLACEMENT & EXPANSION PROJECT
Sheet Title
EXTERIOR METAL PANEL DETAILS
SCALE: NTS

HDR


HDR Architecture, Inc.

580 Mission Street | Suite 901 | San Francisco, CA 94105-2697 | 415.245.4200


Inside Corner

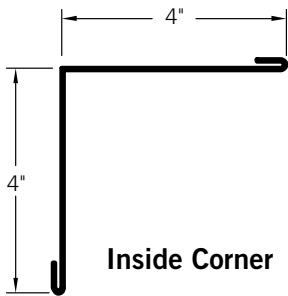


Inside Corner

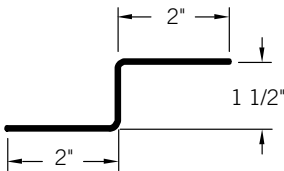


Z-Metal

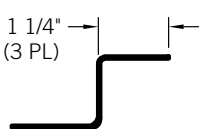

Z-Metal, Small

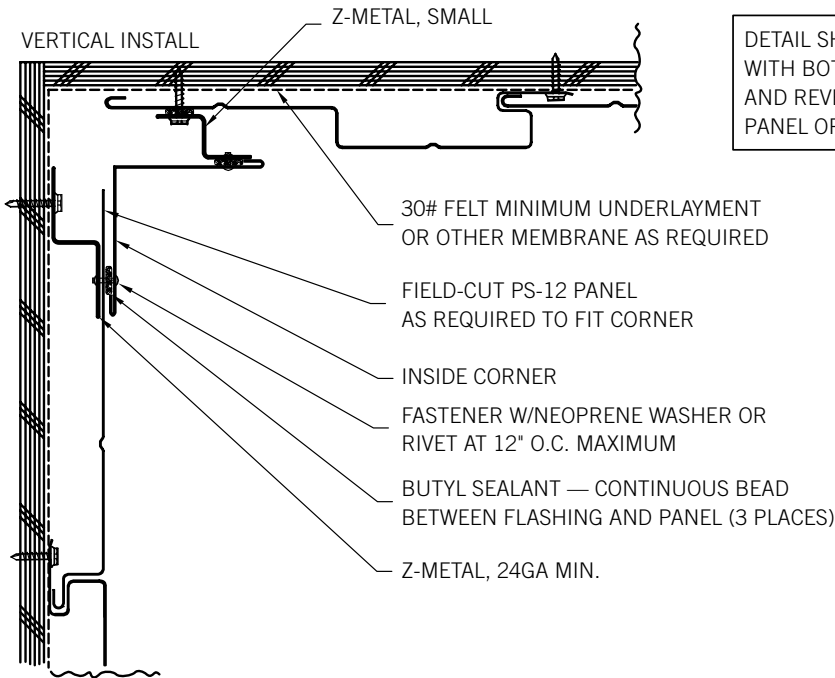

DETAIL SHOWN
WITH BOTH FULL
AND REVEAL
PANEL OPTIONS.

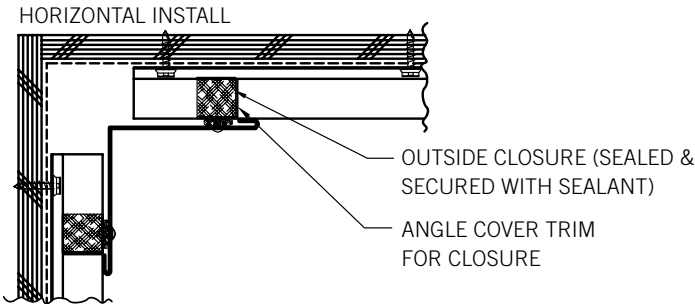

Reference Sheet
A-509
Reference Document
Deduct Lists Document Set
11/19/2012
Sketch Number
D1.11.A509

Project Number
143738
VA Project Number
662-10-608
Date

Project Title
VMU REPLACEMENT & EXPANSION PROJECT
Sheet Title
EXTERIOR METAL PANEL DETAILS
SCALE: NTS

