


Lamp Type: LED, CRI>80, 4000-4200K, 75,000 hours+ lifespan  
Wattage Per Fixture: 20 Watts Minimum  
Voltage: 120VAC, 60Hz  
Warranty: 5 Year Limited

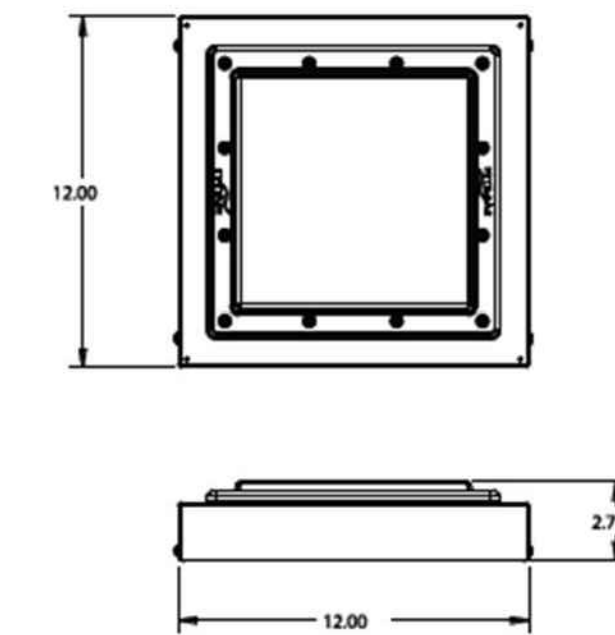


LSI  
Patriot Series

Lamp Type: LED, CRI>70, 4000K-4200K, 60,000 hours+ lifespan  
Wattage Per Fixture: 65 Minimum Watts (Acculite can be 50 Watts)  
Voltage: 120VAC, 60Hz  
Warranty: 5 Year Limited



Lamp Type: LED, CRI>80, 4000-4200K, 50,000 hours+ lifespan  
Wattage Per Fixture: 30 Watts Minimum  
Voltage: 120VAC, 60Hz  
Warranty: 3 Year Limited

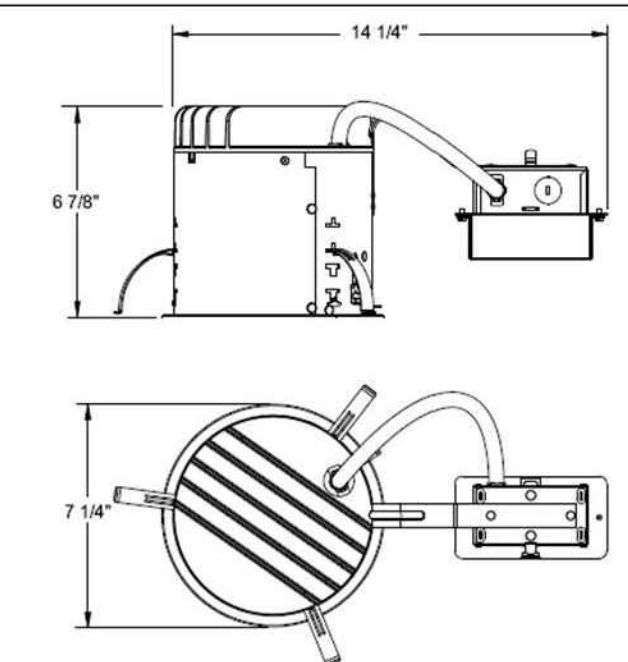

Lamp Type: LED, CRI>80, 4000-4200K, 50,000 hours+ lifespan  
Wattage Per Fixture: 14.0 Watts Minimum  
Voltage: 120VAC, 60Hz  
Warranty: 5 Year Limited

Lamp Type: Red LEDs  
Wattage Per Fixture: N/A  
Voltage: 120VAC, 60Hz

Technical drawing of a decorative door pull, showing three views: a side elevation, a front elevation, and a top view.

**Side Elevation (Left):** Shows the profile of the door pull. The top dome is labeled "3\"/>

**Front Elevation (Center):** Shows the front view of the door pull. The top dome is labeled "Cast Aluminum Dome Top (Ball Top optional)". The central opening is labeled "Eyebolt (optional)". The main body is labeled "Translucent Glass Lens (Concrete Lamp)". The base is labeled "Porcelain Socket". The bottom section is labeled "H.I.O. Ballast Components". The overall height is labeled "36\"/>

**Top View (Right):** Shows the circular top of the door pull. The outer diameter is labeled "10 5/8\"/>

**Detail View (Bottom Right):** Shows a cross-section of the mounting hardware. It includes a "Hot Dip Galvanized L-Shape Anchor Bolt (over Bolts)" and a "2\"/>

Lamp Type: Type "H" LED Retrofit for Mogul Base  
Wattage Per Fixture: 45  
Voltage: 120VAC, 60Hz

Lamp Type: LED Retrofit for HID Lamp, CRI>80, 4000-4200K, 80,000 hours+ lifespan

Wattage Per Fixture: 30 Watts Minimum (H Fixture)  
: 45 Watts Minimum (G Fixture)

Voltage: 120-277VAC, 60Hz

A pair of dual-lens spotlights, featuring two large, circular lenses mounted on a central black housing. The lenses are clear and show some internal reflections. The housing has a central adjustment knob or switch.

Lamp Type: LED Weatherproof Flood Light, CRI>80, 4000-4200K, 50,000 hours+ lifespan

Wattage Per Fixture: 15 Watts Minimum

Voltage: 120VAC, 60Hz

Warranty: 3 Year Limited

[illegible]

A Veteran Owned Small Business

Approved for Design Concept Only

*J. M. O'Connell*

Date	03-28-2013	Checked	DRG	Drawn	LDG
------	------------	---------	-----	-------	-----

Dwg. 7 of 9

