




three inches = one foot
 one and one half inches = one foot
 one inch = one foot
 three quarters inch = one foot
 one half inch = one foot
 three eighths inch = one foot
 one quarter inch = one foot
 one eighth inch = one foot

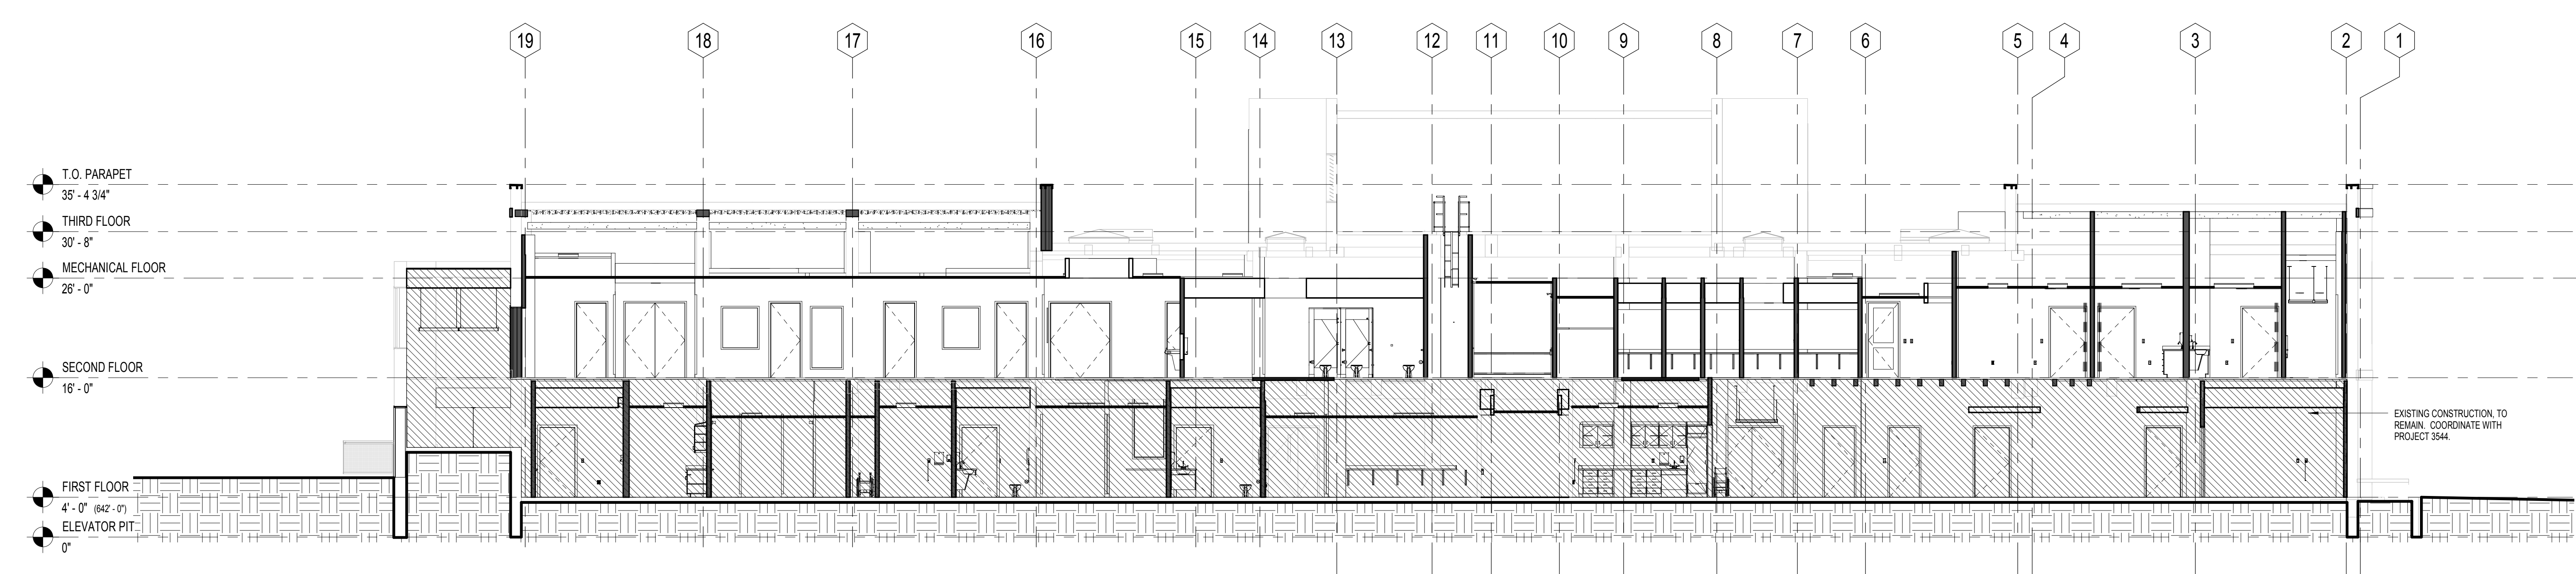

D) BUILDING SECTION - E/W
 1/8" = 1'-0"

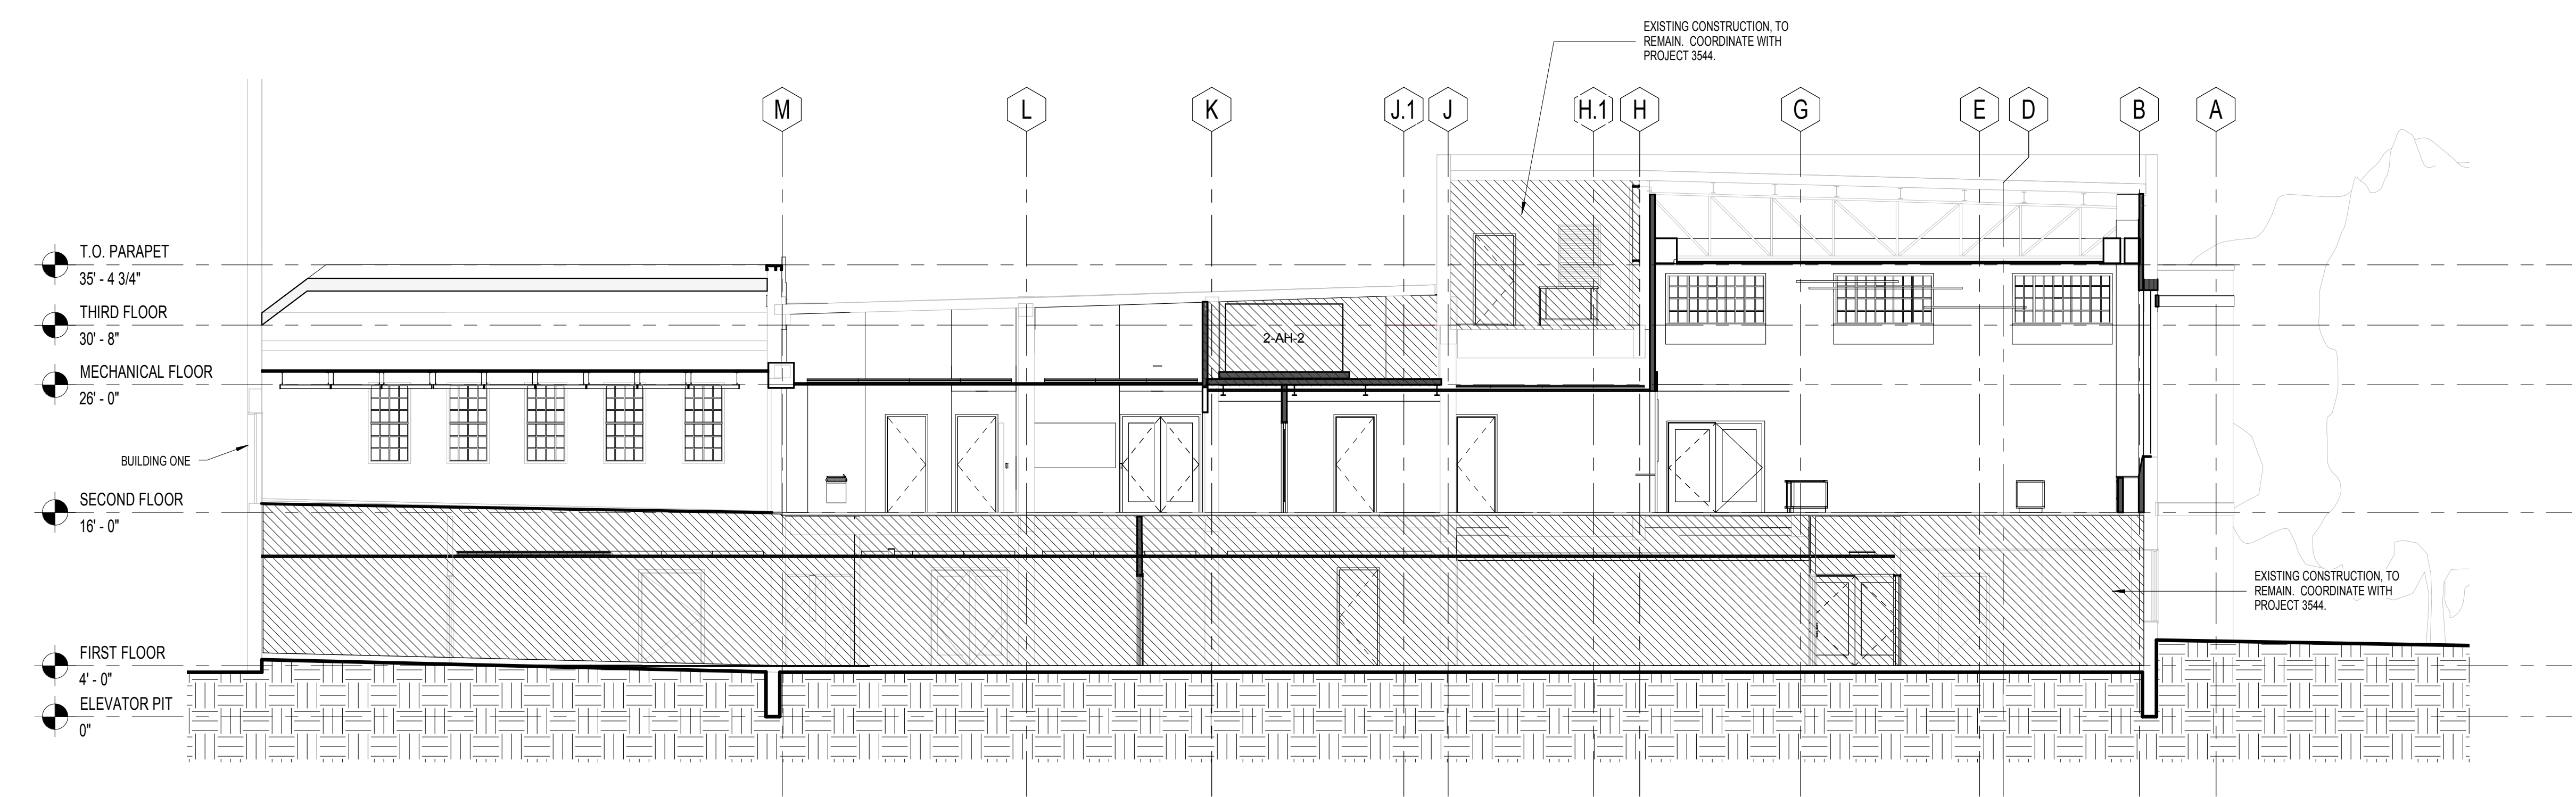

F) BUILDING SECTION - N/S
 1/8" = 1'-0"

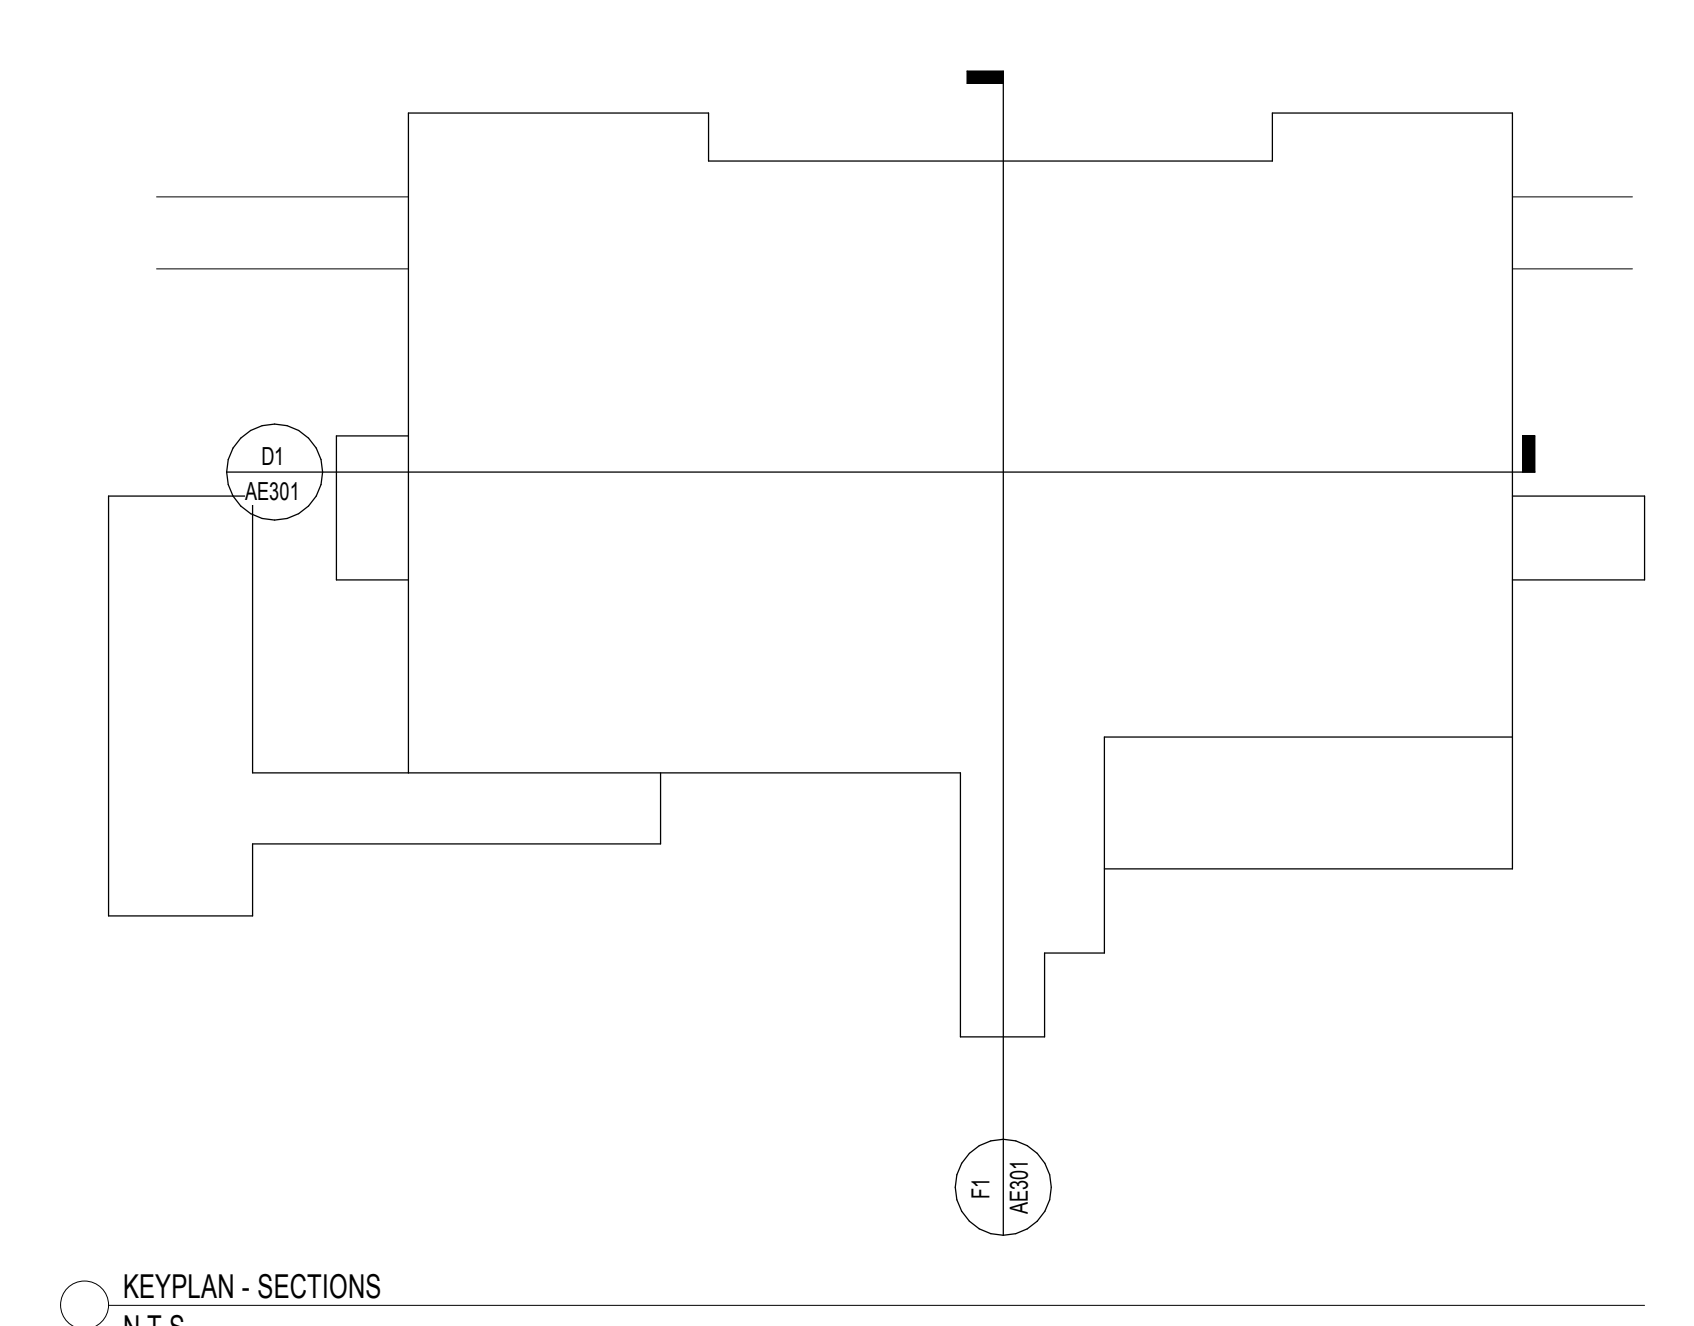

FULLY SPRINKLERED
 BID DOCUMENT

CONSULTANTS: Architects-Interiors: ARRAY Structural Engineer: WZG MEP Engineer: APOGEE Fire Protection: Harrington Group, Inc.		PROJECT MANAGER: Bray Mooney Consulting 410 East 21st Street Chester, PA 19013 Tel (215) 518-0864 Fax (484) 428-1547		Project Number 3545	Scale As indicated	Drawing Title BUILDING SECTIONS - TRANSVERSE	Project Title BUILDING 3 OUTPATIENT MEDICAL SUITES AND LAB	VA Project Number 542-09-121	Office of Facilities Management Department of Veterans Affairs
Revisions Date				Approved: Project Director	Location 1400 Black Horse Hill, Coatesville, PA	Building Number	Drawing Number AE301	Dwg. 28 of 79	
				Date 04-23-2012	Checked WC	Drawn BG			