


PAVING/ROADWAY

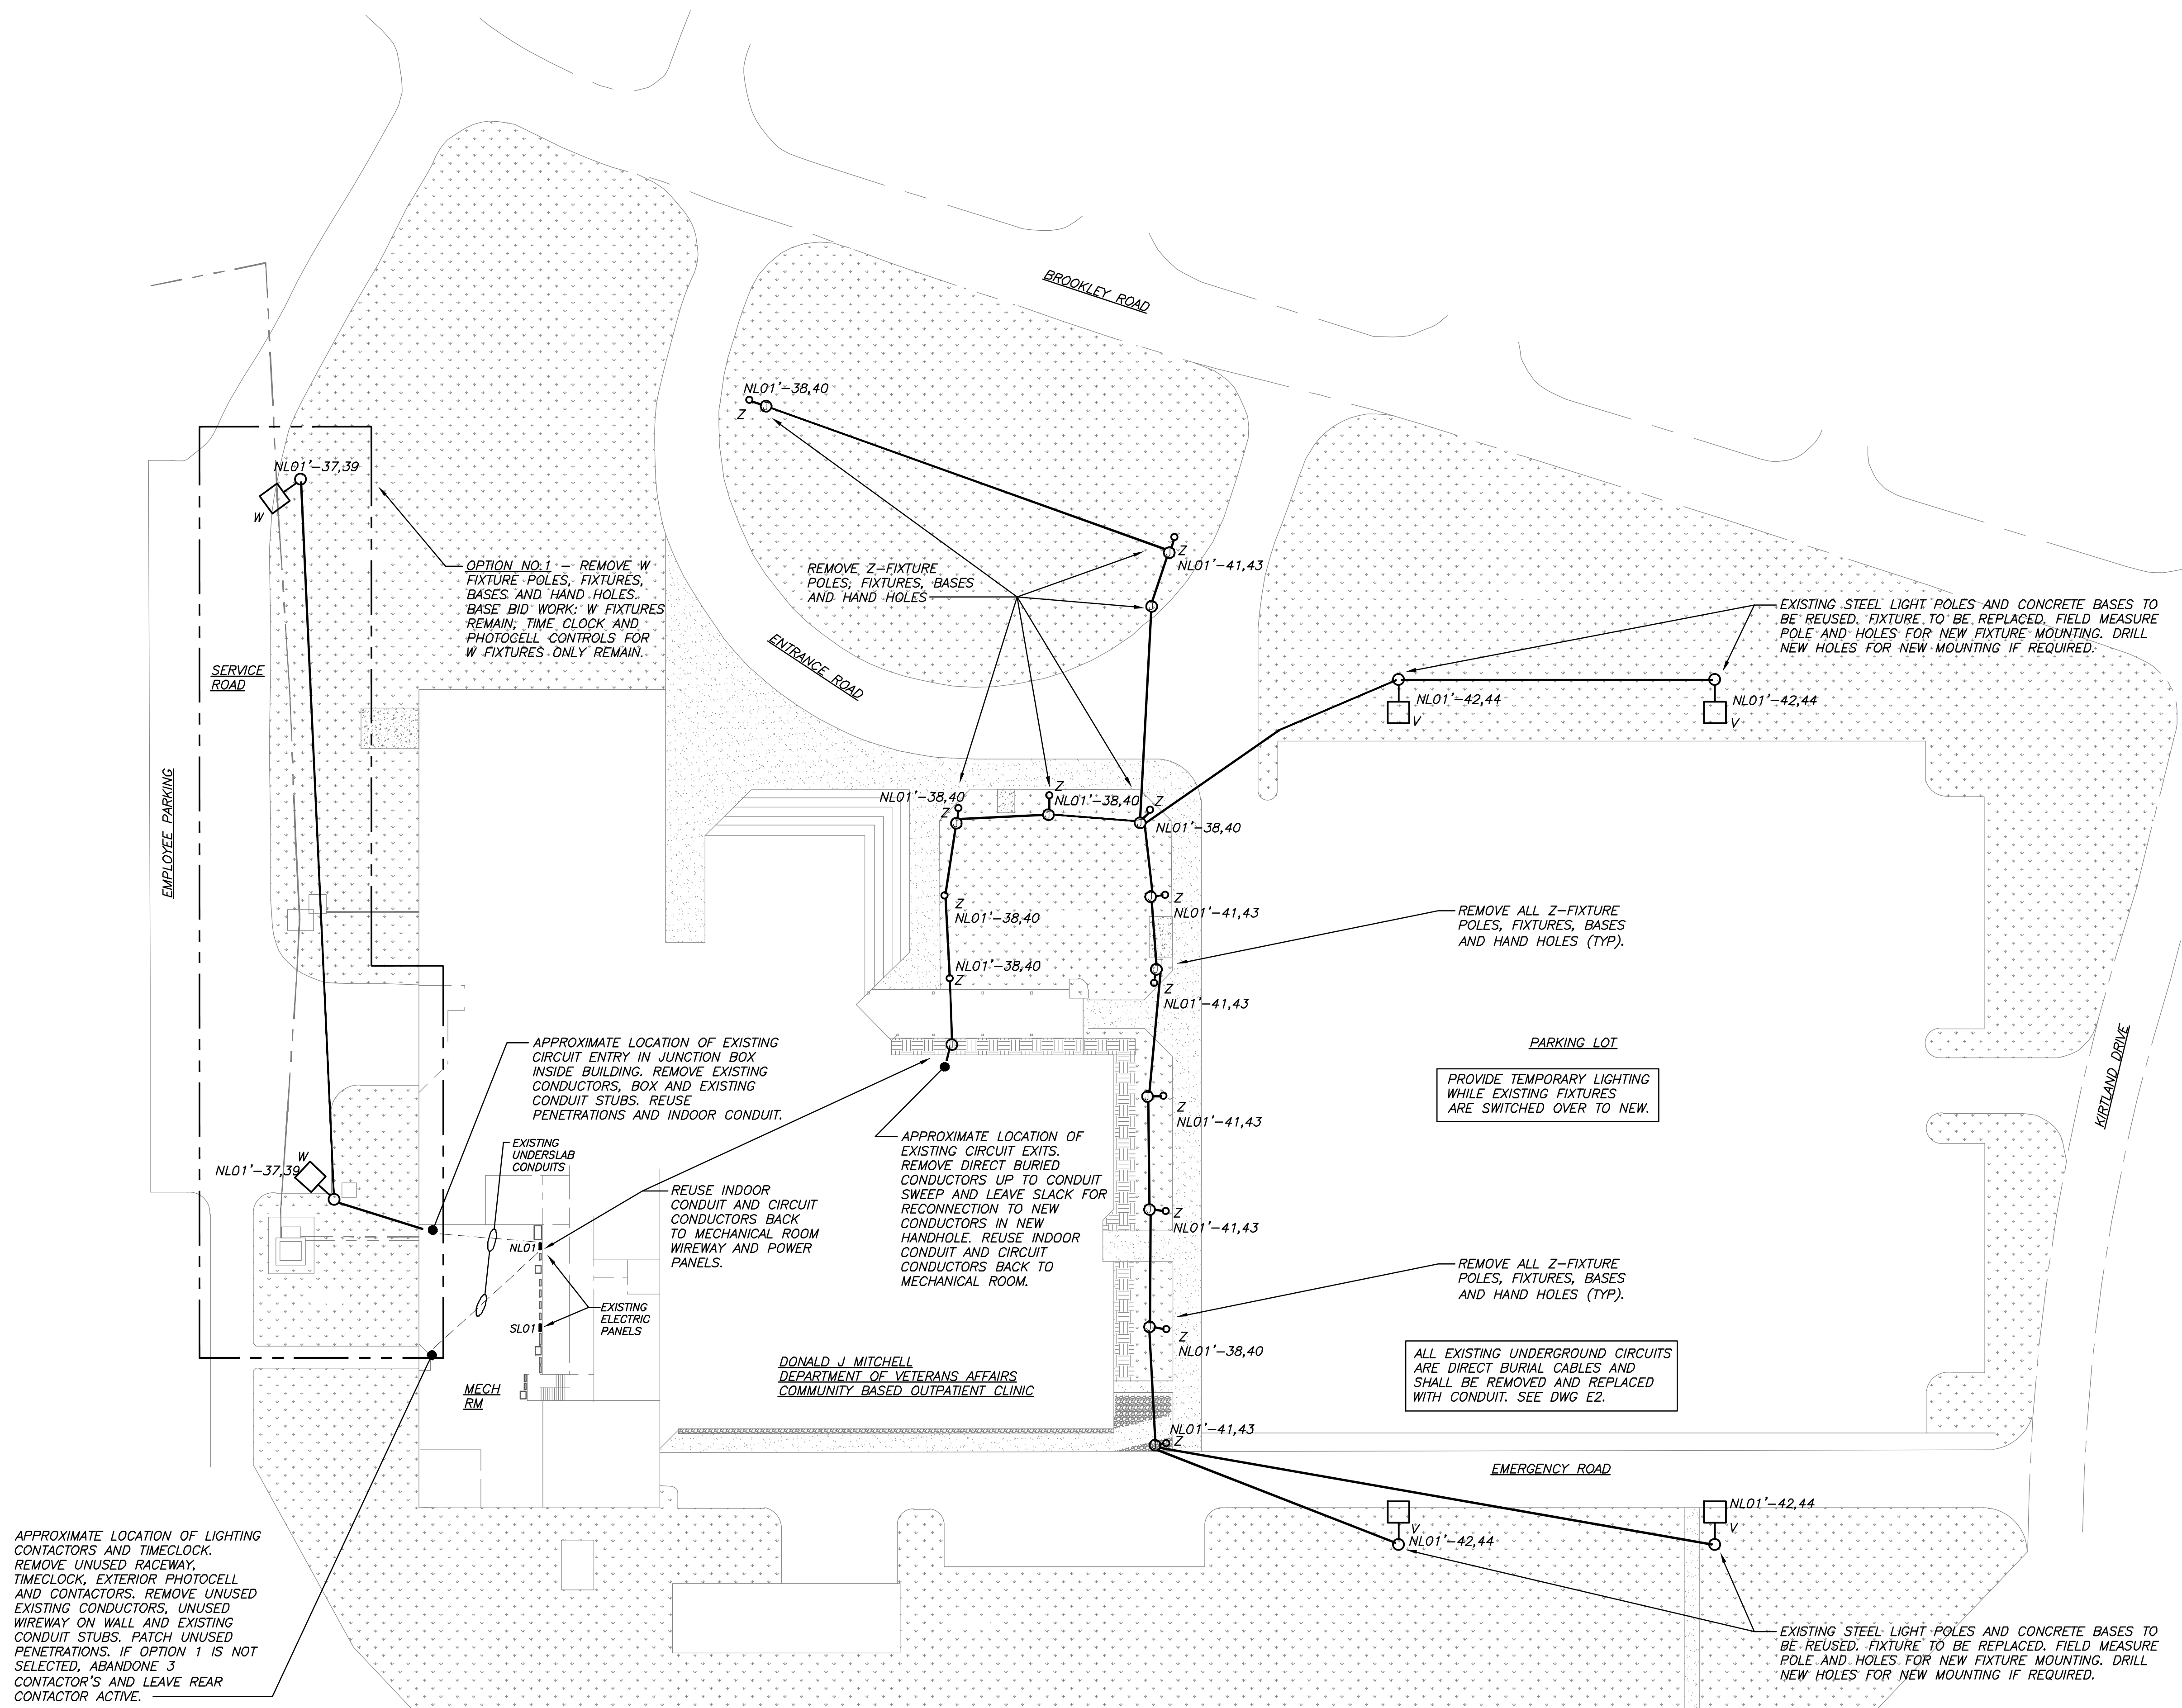

**1**  
**E1** **SITE LIGHTING DEMOLITION PLAN**  
SCALE: 1" = 30'

[illegible]

UNAUTHORIZED ALTERATION OR ADDITION TO THIS  
DRAWING IS A VIOLATION OF SECTION 7209 SUBDIVISION  
2 OF THE NEW YORK STATE EDUCATION LAW.

PREPARED BY:

---

**$\Sigma\Psi$  Sigma Psi Consulting**  
Mechanical, Electrical, Plumbing Engineers, PLLC

---

4 Collamer Road, Malta, NY 12020      PH (518) 581-9428      FX (518) 580-9325

Drawing Title

**SITE LIGHTING DEMOLITION PLAN**

Approved: Project Director

Project Title  
**UPGRADE ROME  
LIGHTING**

Location	

Drawn  
PJM

Page 1 of 1

Office of  
Construction  
and Facilities  
Management

