


1600 SYSTEM 1 BLAST 1" OVER 1"

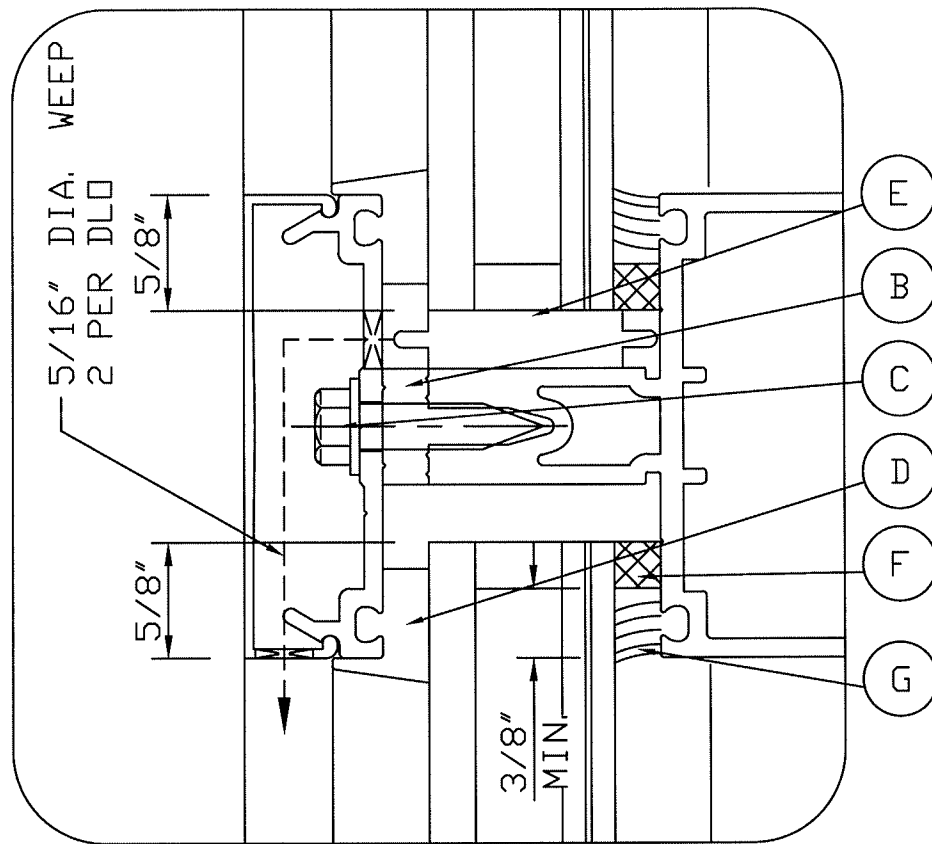

INFILL SIZE FORMULA
DLO + 1-1/4" UNLESS
OTHERWISE NOTED.

- B 162-310 THERMAL SEPARATOR
(SHORE "A" 60±5 DUROMETER EPDM)
- C 128-406 1/4 x 1" AB HWHTF
- D 027-850 FIXED GASKET
(SHORE "A" 60±5 DUROMETER EPDM)
- E 127-016 SETTING BLOCK
(SHORE "A" 85±5 DUROMETER EPDM)
- F 127-095 1/4" X 1/4" NORTON V2100 TAPE
- G STRUCTURAL SILICONE SEALANT