


three inches = one foot
one and one half inches = one foot
one inch = one foot
three quarters inch = one foot
one half inch = one foot
three eighths inch = one foot
one eighth inch = one foot
one quarter inch = one foot
one eighth inch = one foot

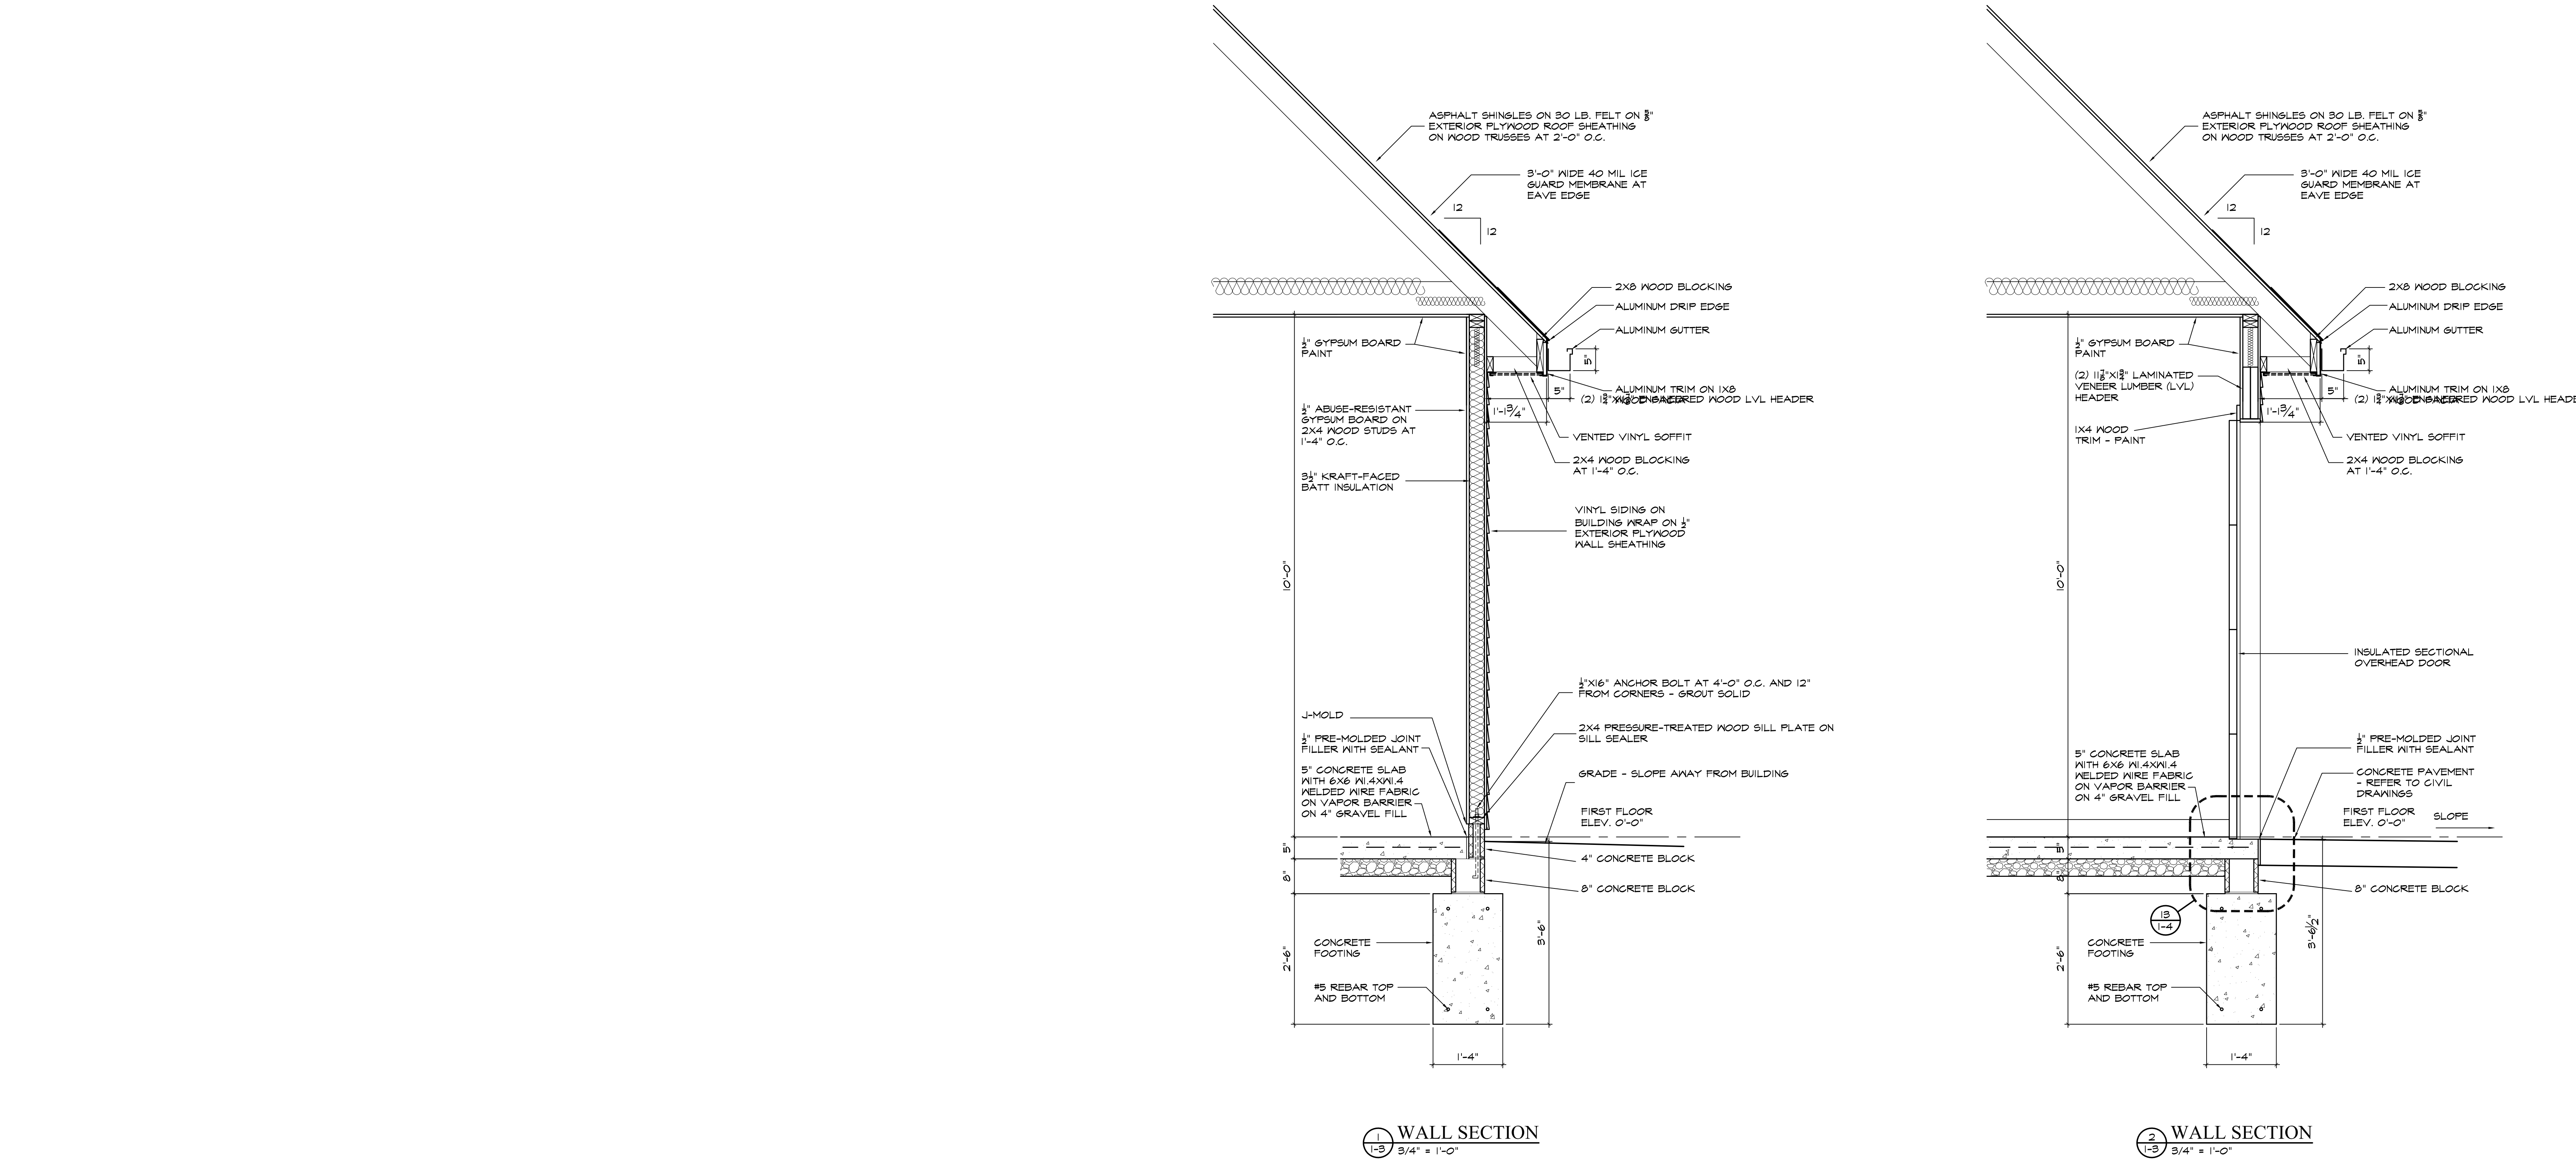

FOR CONSTRUCTION

Revisions:	Revisions:	CONSULTANTS:	ARCHITECT/ENGINEERS:	Drawing Title WALL SECTIONS	Project Title VAMC WADE PARK CLEVELAND TR HOUSE IMPROVEMENTS	Project Number 541-12-125	Office of Construction and Facilities Management Department of Veterans Affairs
FINAL CD SUBMISSION	01-14-13		MAKOVICH & PUSTI ARCHITECTS, INC. 111 FRONT STREET, BUREAU, OHIO 44017 (440) 890-0970	Approved: Project Director	Location 9401 LORAIN AVE, CLEVELAND, OHIO 44102	Building Number	
	Date				Date	Checked By	1-3