



**BASEMENT DETAIL 1 - DEMOLITION PLAN AREA 3**  
 NOT TO SCALE ROOM BE280 **1**

**CODED NOTES:**

1	REMOVE EXISTING STEAM TRAPS COMPLETE.
2	INSTALL NEW STEAM TRAPPING AND ASSOCIATED PIPING. CONNECT PIPING TO EXISTING CONDENSATE RISER. SEE DETAIL 3 ON SHEET 1-03 FOR PIPING SCHEMATIC.

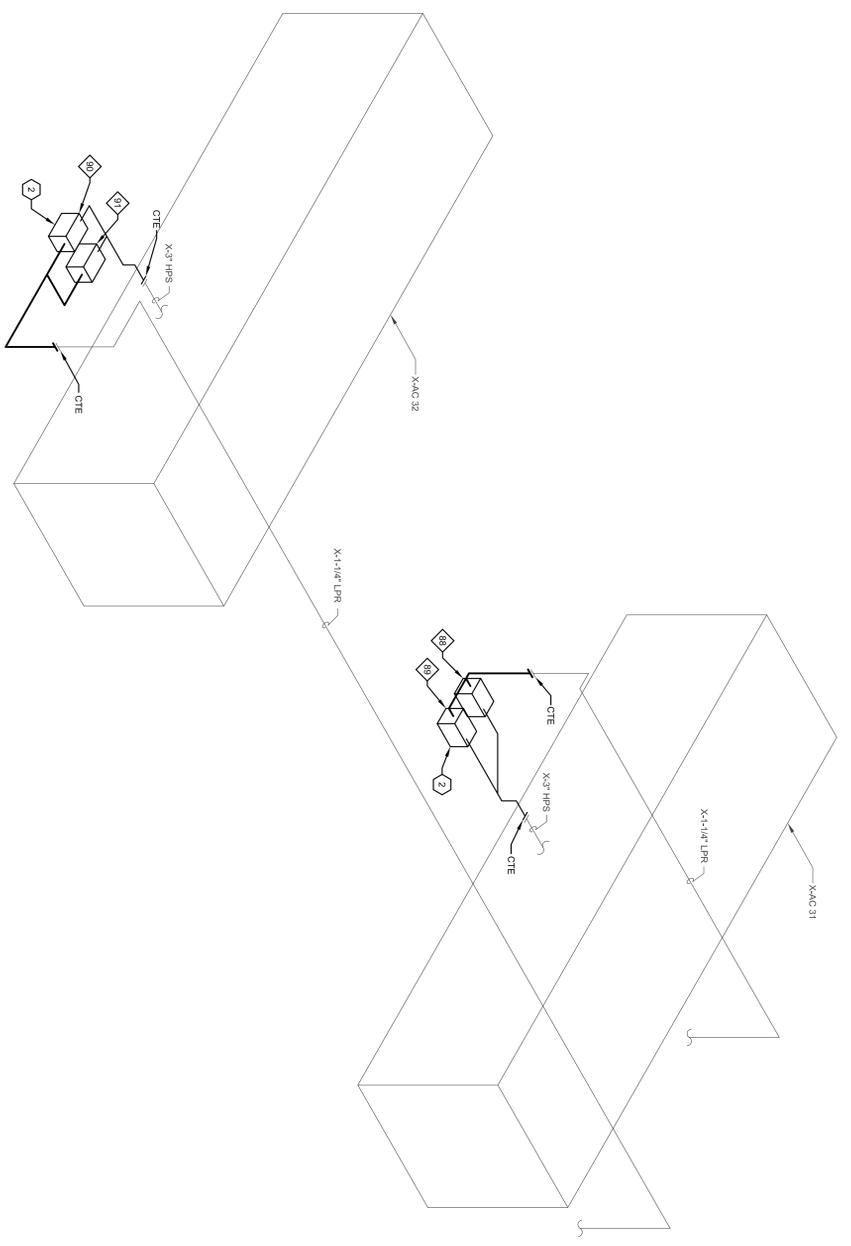

**BASEMENT DETAIL 2 - NEW WORK PLAN AREA 3**  
 NOT TO SCALE ROOM BE280 **2**

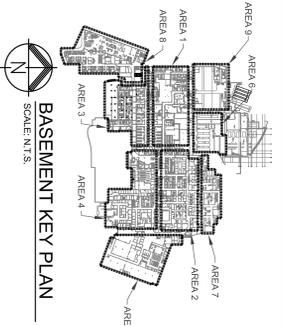

ISSUED FOR PERIOD	05-23-13
FINAL CD SUBMISSION	12-21-12
95% SUBMISSION	11-30-12
100% SUBMISSION	11-16-12

**CONSULTANTS:**

FREDERICK, ERICKSON & HILLIER  
 ENGINEERS, INC.  
 672 EAST ROYALTON ROAD  
 BROADVIEW HTS., OHIO 44147  
 PH: (440) 946-8888

**ARCHITECT:**

Drawing Title	<b>BASEMENT STEAM/CONDENSATE PIPING DETAILS</b>
Approved Project Director	

Project Title	<b>STEAM TRAP MONITORING, INSULATION AND PIPING UPGRADES</b>
Location	<b>VAMC - WADE PARK</b>
Date	12-21-12
Checked	WPM
Drawn	JMF

Project Number	541-12-115
Building Number	1
Drawing Number	<b>4-03</b>

**Office of Facilities Management**