

SITE LEGEND:

PROPOSED	
BLDG SETBACK LINE	SHRUB
CABLE TV	CLEANOUT
CONTOURS (MAJOR)	ENDWALL
CONTOURS (MINOR)	FIRE HYDRANT
DAT	GAS VALVE
EASEMENT	INLET
ELE	LIGHT
ELEC-TEL-COM	STORM MANHOLE
FENCE LINE	SAN MANHOLE
FM	MARKER
GAS	METER - E, G, W
OHE	PERC HOLE
PROPERTY LINE	POLE
RIGHT-OF-WAY	SIGN
ROAD CENTERLINE	TESTHOLE
SAN	TREE
SANITARY LATERAL	VENT
SPOT ELEVATIONS	WATER VALVE
STORM SEWER	YARD DRAIN
TEL	
TELEPHONE LINE	
WL	
WATER LINE	
WATER LINE LATERAL	
DEPRESSED CURB	

PERMANENT SEEDING

LIMITS OF DISTURBANCE

1 C131 FILTER BAG INLET PROTECTION (TYP)

PERMANENT SEEDING (TYP)

2 C131 STANDARD FILTER FABRIC FENCE (18" HIGH)



PROPOSED ADDITION
FFE = 864.05

4 C131 COMPOST SOCK WASHOUT INSTALLATION

1 C131 FILTER BAG INLET PROTECTION (TYP)

1 C131 FILTER BAG INLET PROTECTION (TYP)

- NOTE:
- THE UNDERGROUND UTILITIES SHOWN HEREON HAVE NOT BEEN PHYSICALLY LOCATED BY THE SURVEYOR, HOWEVER, THE INFORMATION WAS OBTAINED FROM EXISTING PLANS AND SURFACE FACILITIES. THE GATEWAY ENGINEERS, INC. MAKES NO GUARANTEE THAT THE UNDERGROUND UTILITIES SHOWN COMPRISE ALL SUCH UTILITIES IN THE AREA, EITHER IN SERVICE OR ABANDONED. THE GATEWAY ENGINEERS, INC. DOES NOT WARRANT THAT THE UNDERGROUND UTILITIES SHOWN ARE IN THE EXACT LOCATION INDICATED ALTHOUGH THEY ARE SHOWN AS ACCURATELY AS POSSIBLE FROM THE INFORMATION AVAILABLE.
 - EXISTING CONDITIONS PLAN PREPARED BY SANFORD SURVEYING AND ENGINEERING, P.C. DATED SEPTEMBER 12, 2012.
 - IN THE PREPARATION OF THIS PLAN, THE CUTS AND/OR FILLS WERE SET WITHOUT KNOWLEDGE OF THE CAPABILITIES OF THE SOILS LOCATED ON THE SITE. THE GATEWAY ENGINEERS, INC. MAKES NO REPRESENTATION BY THIS PLAN OF THE STABILITY OF THE CUTS AND/OR FILLS SHOWN. CONTRACTOR TO REFER TO GEOTECHNICAL REPORT.
 - CONSTRUCTION NOTES AND TYPICAL MAY ONLY APPEAR ONCE ON THE DRAWINGS, BUT APPLY TO ALL SIMILAR CONDITIONS.
 - CONTRACTOR SHALL BE REQUIRED TO PROVIDE ACCESS TO ALL BUILDINGS AT ALL TIMES DURING THE COURSE OF CONSTRUCTION.
 - CONTRACTOR SHALL CONTACT UTILITY COMPANIES TO COORDINATE CONNECTION TO EXISTING PUBLIC UTILITIES. ALL PROPOSED UTILITY CONDUITS, UTILITY LINES, PIPES, FITTINGS, COUPLERS, VAULTS, AND MOUNTING PADS ETC. SHALL BE INSTALLED IN ACCORDANCE WITH THE RESPECTIVE UTILITY COMPANY REQUIREMENTS AND REGULATIONS. THIS SHALL INCLUDE ALL MATERIALS FOR INSTALLATION AND CONSTRUCTION ETC.
 - IT IS THE RESPONSIBILITY OF THE CONTRACTOR TO ASCERTAIN THE EXACT LOCATION AND SIZE OF THE UTILITIES PRIOR TO CONSTRUCTION AND COORDINATE THE TIE-IN POINTS WITH THE ARCHITECT, M.E.P., AND THE APPROPRIATE UTILITY COMPANY.
 - EXISTING UTILITY LINES TO BE TERMINATED PER UTILITY COMPANY REQUIREMENTS. CONTRACTOR TO CONTACT APPROPRIATE UTILITY COMPANY FOR SPECIFICATIONS.
 - UTILITY LINES TO BE ABANDONED IN-PLACE UNLESS REQUIRED BY UTILITY COMPANY TO BE REMOVED OR IF LINES ARE WITHIN LIMITS OF WORK.
 - LINES ABANDONED IN-PLACE MUST BE PROPERLY CAPPED, PLUGGED, OR TERMINATED AS PER UTILITY COMPANY REQUIREMENTS.
 - THE CONTRACTOR MUST COORDINATE THE REMOVAL OF EXISTING IMPROVEMENTS TO INSTALL THE PROPOSED DEVELOPMENT.
 - ALL EXISTING STRUCTURES AND IMPROVEMENTS SHALL BE RAZED AND PROPERLY DISPOSED OF OFF SITE. ALL SALVAGEABLE ITEMS TO BE RETURNED TO THE OWNER.
 - CONTRACTOR IS RESPONSIBLE FOR OBTAINING ALL NECESSARY PERMITS.
 - SAWCUT PAVEMENT FULL DEPTH WHERE PAVEMENT IS TO BE REMOVED AND WHERE IT ABUTS PAVEMENT TO REMAIN. PAVEMENT REMOVAL INCLUDES SUBBASE MATERIALS.
 - CONTRACTOR ASSUMES ALL RESPONSIBILITY FOR REPAIRS TO ANY DAMAGE CAUSED TO THE ROADWAY, CURBING AND/OR PAINT LINES WITHIN THE LIMITS OF DISTURBANCE FOR THE LAYDOWN AREA.
 - THE ROADWAY IN FRONT OF THE PROPOSED ADDITION SHALL BE CLOSED DURING CONSTRUCTION.

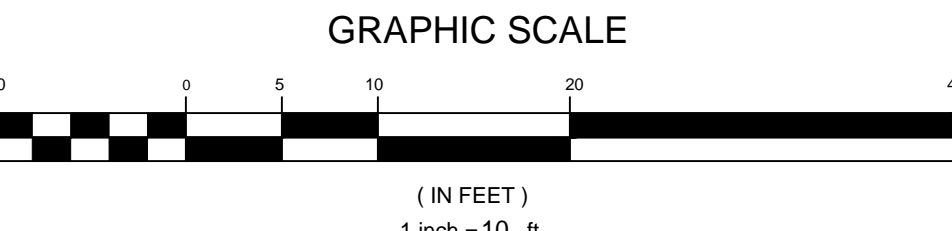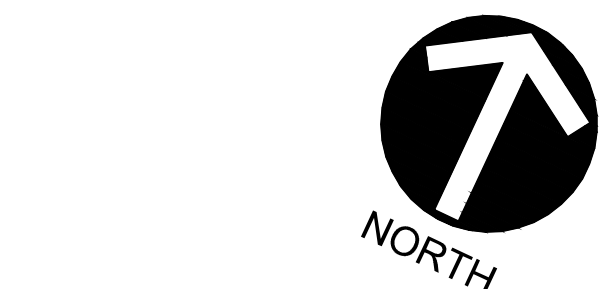

GATEWAY PROJECT NUMBER: C-17743-001


CONSULTANTS:



8150 Perry Highway, Suite 302
Pittsburgh PA, 15237
Phone: 412-369-9020
Contact: Mark Sipos



The Gateway Engineering, Inc.
A Full Service Civil Engineering Firm
400 Holiday Drive, Suite 300
Pittsburgh PA, 15220
Phone: 412-921-4030
Contact: Sean Donnelly

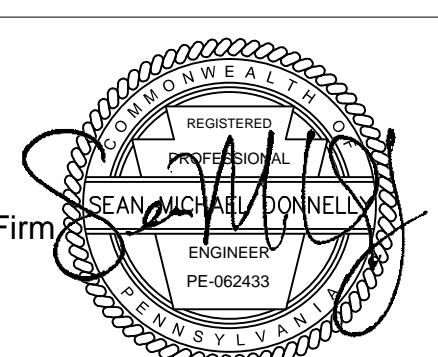

Contact: Dave Rusbarsky

ARCHITECT/ENGINEERS:



architecture
planning
interior design
IKM Incorporated
One PPG Place
Pittsburgh, PA 15222
Phone: 412-281-1337
Contact: Joe Obrtiz

IKM Project No. 12-047

Drawing Title
EROSION AND SEDIMENT
CONTROL PLAN

Approved: Project Director

Project Title
AMBULATORY SURGERY
ADDITION REDESIGN

Location VAMC 135 EAST 38th STREET,
ERIE PENNSYLVANIA

Date
12 MAR 2013

Checked
Drawn

Project Number
562-311

Building Number

Drawing Number
C130

Dwg. 5 of 86

Office of
Construction
and Facilities
Management



FINAL DRAWING SUBMISSION (100%)
FULLY SPRINKLERED