

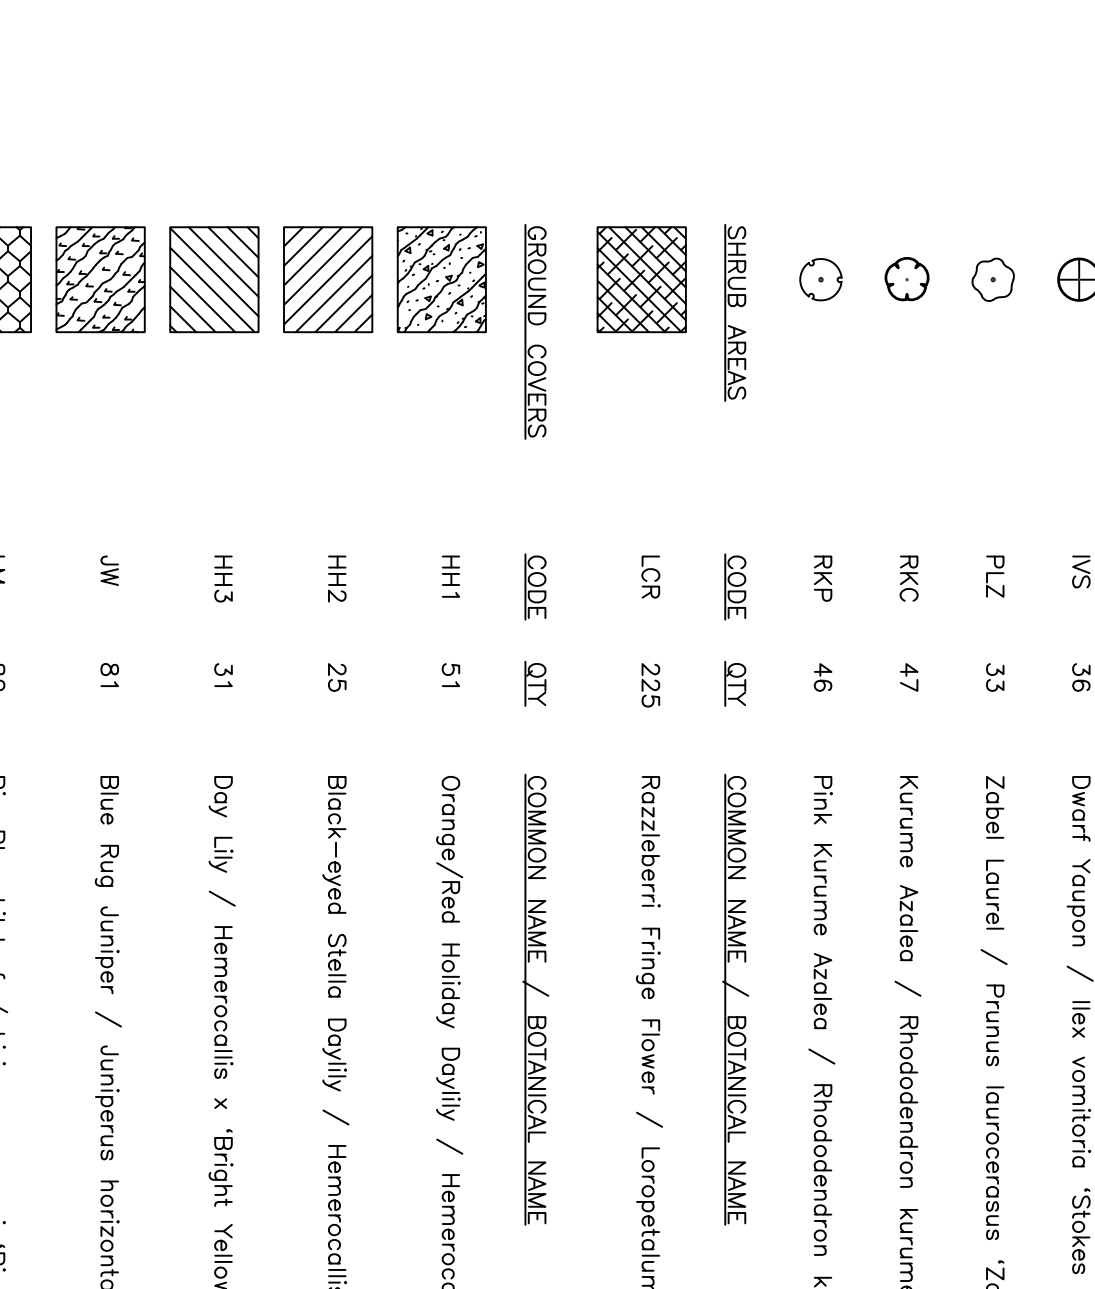
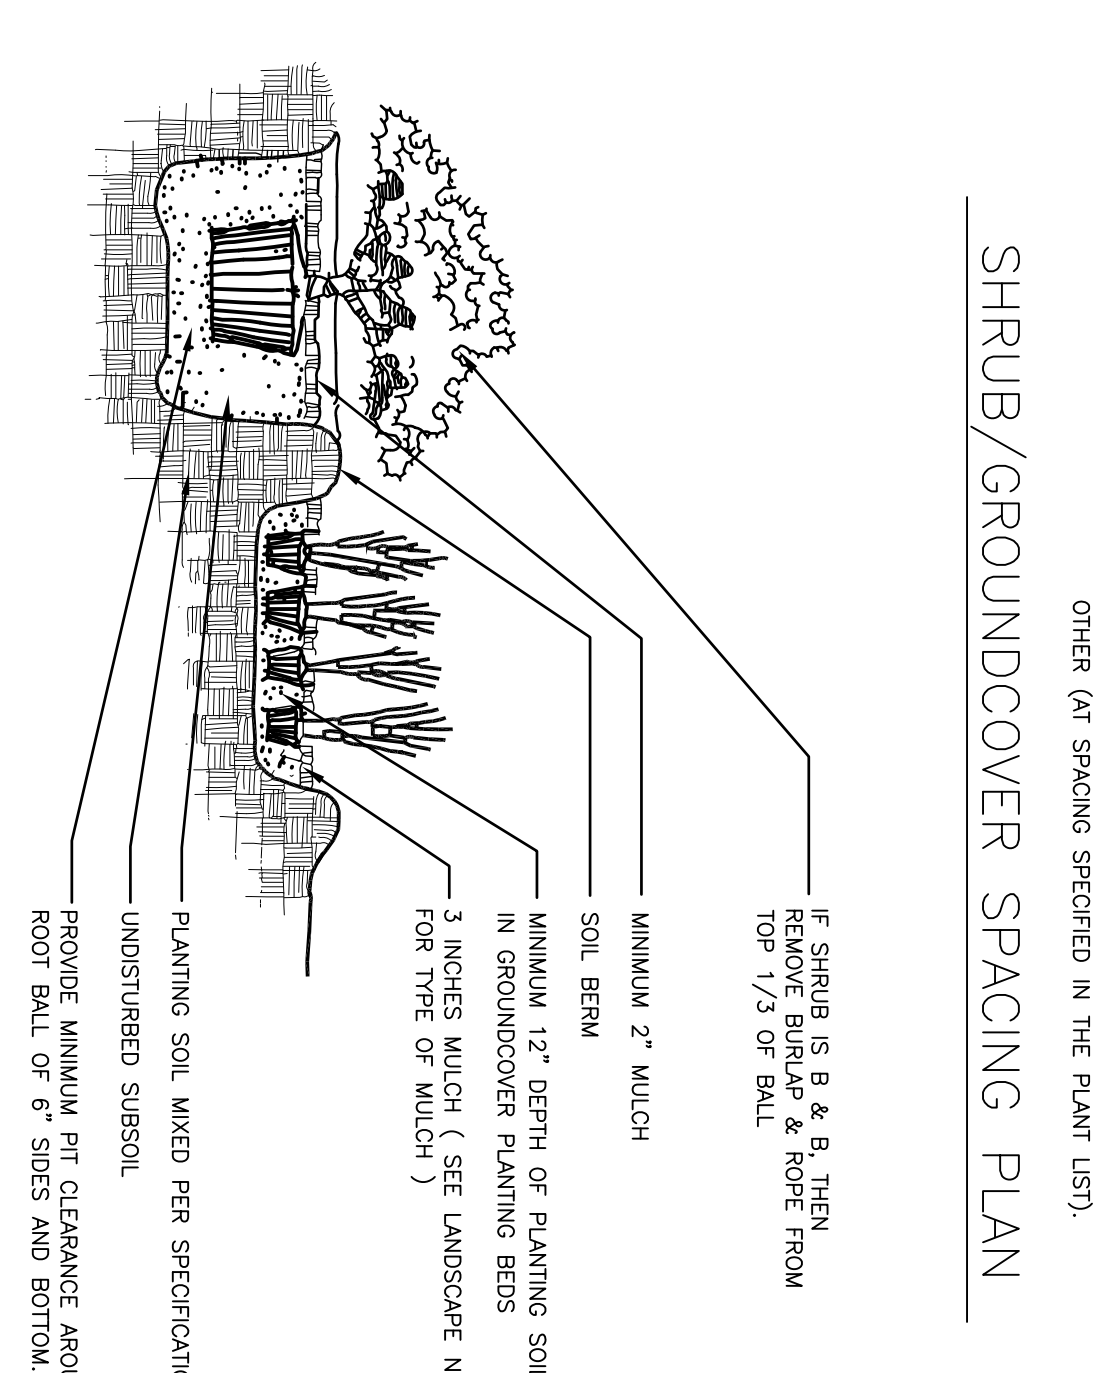
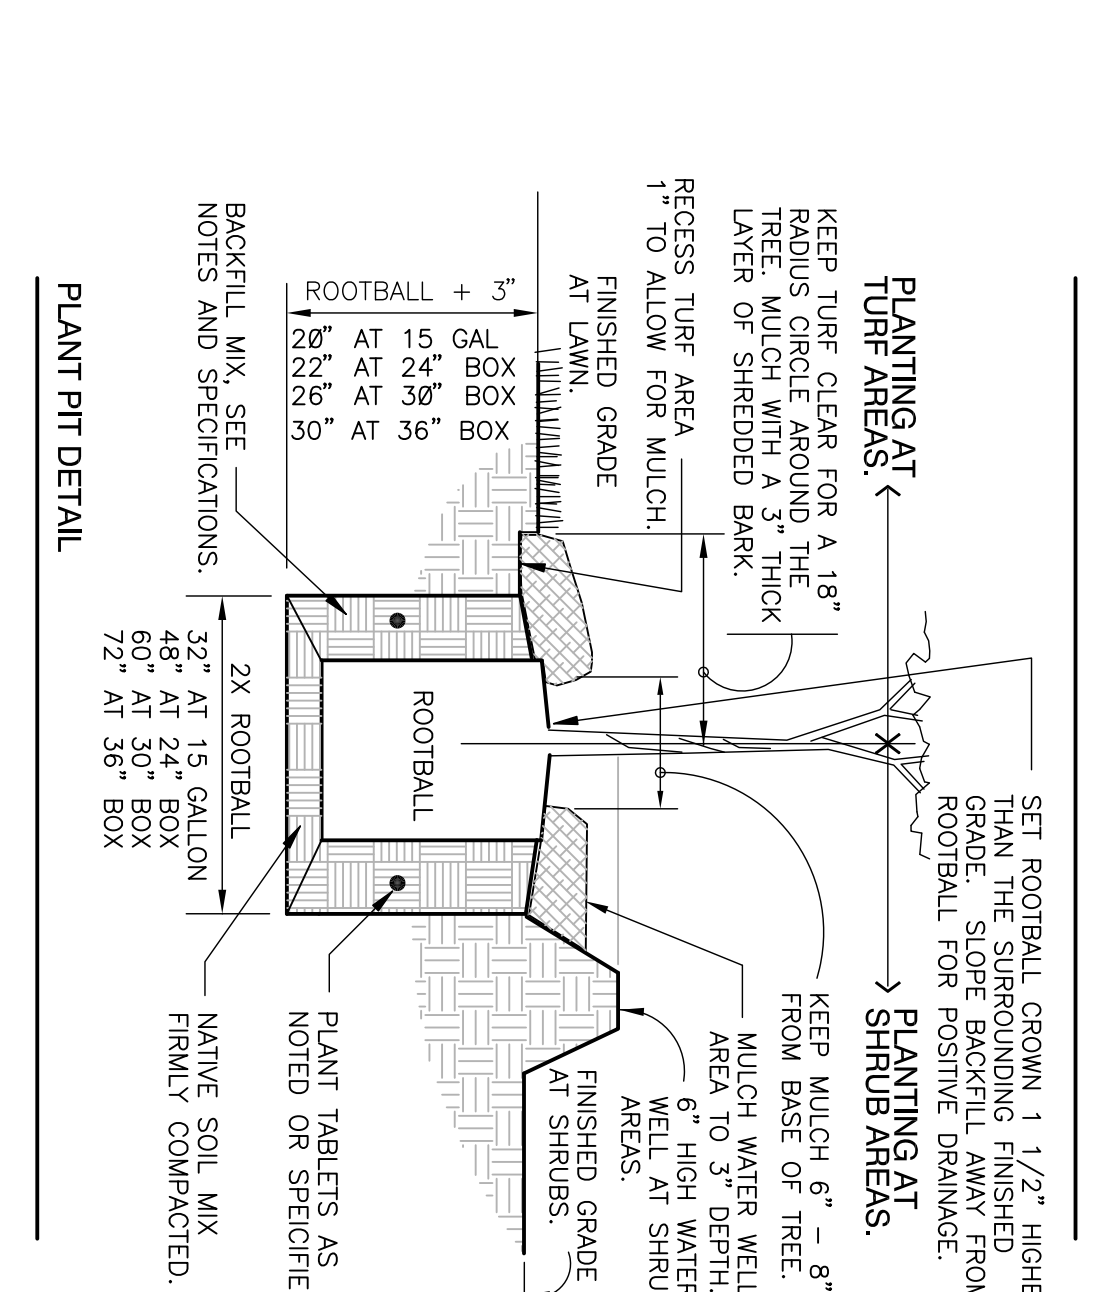
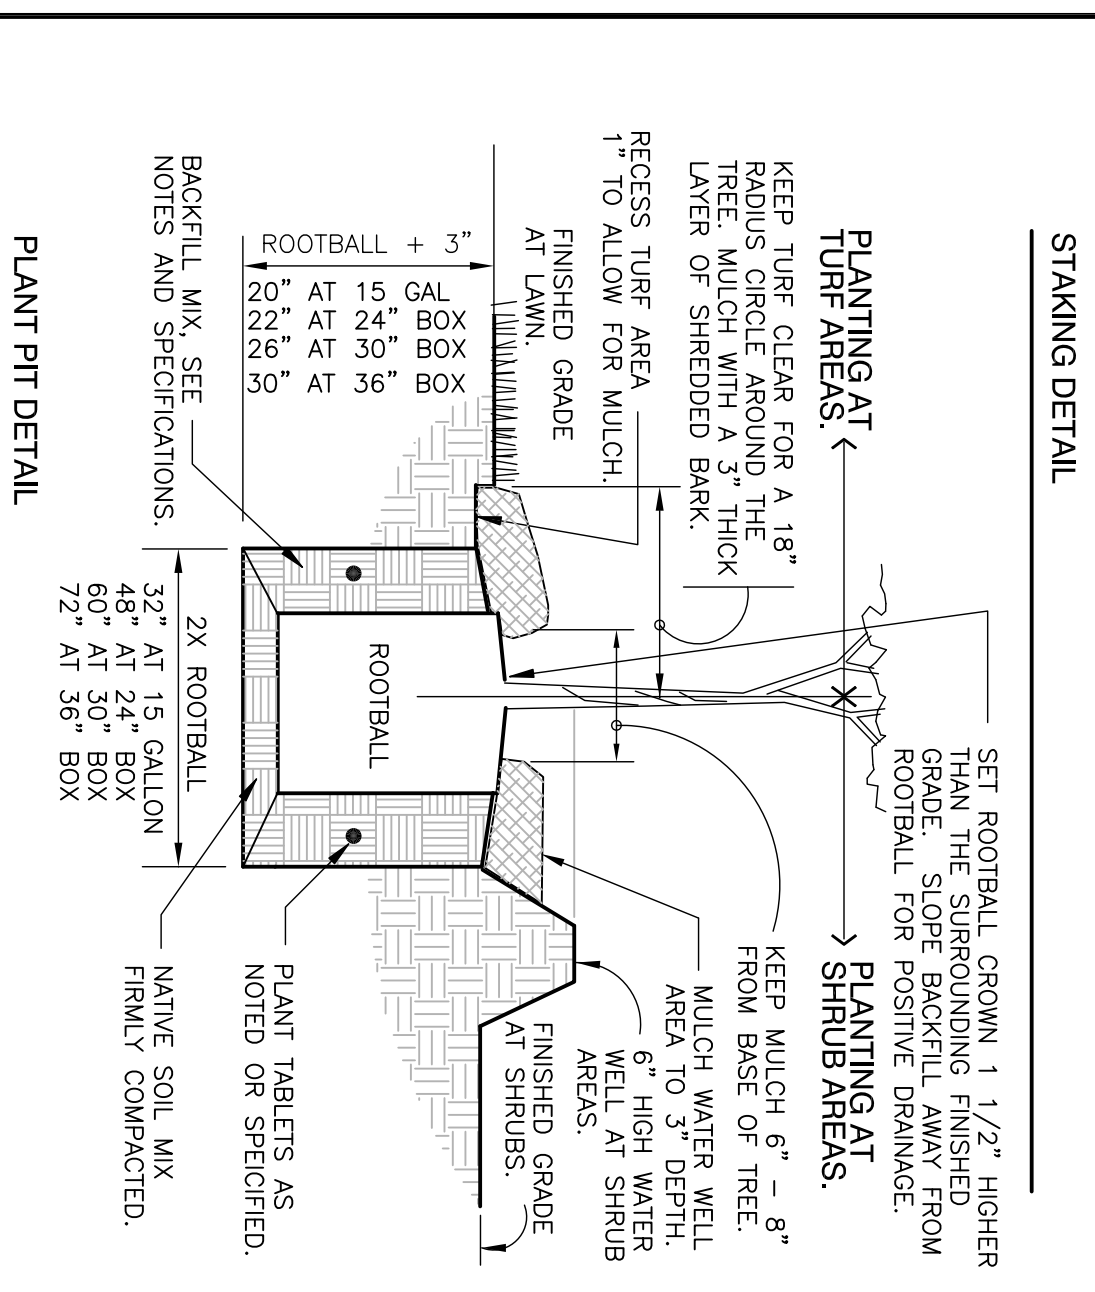
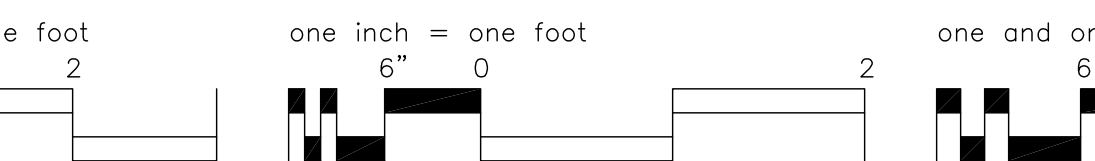
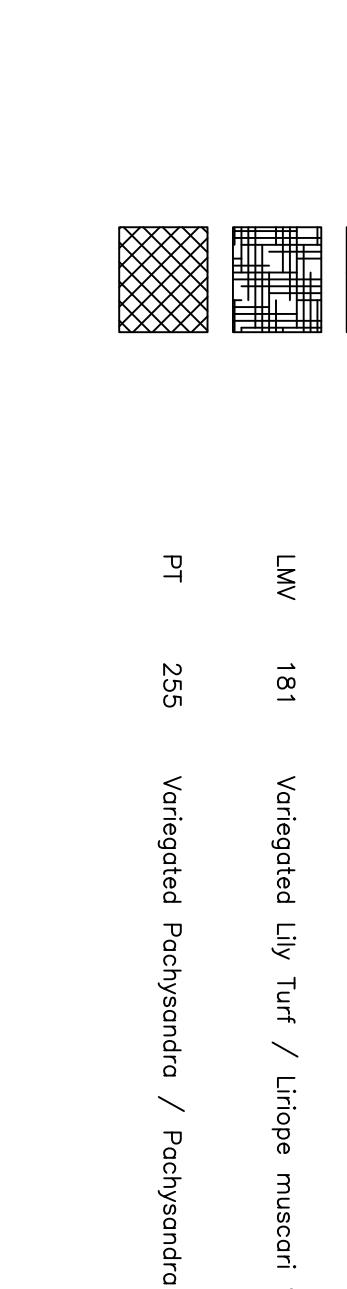






PLANT SCHEDULE	SYMBOL	CODE	QTY	COMMON NAME / BOTANICAL NAME	CONT.	COL.	SIZE	REMARKS
ARB 2		ARB 2	30 gal	Broadleaf Japanese Maple / Acer palmatum 'Broadleaf'	30 gal	2' Col	18-12H	
ARA 6		ARA 6	45 gal	Alumini Blaze Red Maple / Acer rubrum 'Alumini Blaze'	45 gal	3' Col	18-12H	
BN 6		BN 6	45 gal	Heritage River Birch / Betula nigra 'Heritage'	45 gal	2' AG	18-12H	3 STEM
IN 11		IN 11	30 gal	Nellie Stevens Holly / Ilex x 'Nellie R Stevens'	30 gal	2.5' Col	6-8' H	
LW 7		LW 7	25 gal	Watermelon Red Crape Myrtle / Lagerstroemia indica 'Watermelon Red'	25 gal	1 1/2' AG	6-8' H	
MS 3		MS 3	45 gal	Saucer Magnolia / Magnolia x soulangeana	45 gal	3' Col	8-18' H	
PA 4		PA 4	45 gal	London Plane Tree / Platanus x acerifolia	45 gal	3' Col	18-12H	
PCA 7		PCA 7	30 gal	Purple-leaf Plum / Prunus cerasifera 'Atropurpurea'	30 gal	2' AG	6-8' H	
ZSV 9		ZSV 9	45 gal	Sawed Zelkova / Zelkova serrata 'Village Green'	45 gal	3' Col	18-12H	
COL 6		COL 6	3 gal	Shiny Forsythia / Forsythia x intermedia 'Goldlode'	3 gal	3' Col		REMARKS
ICB 71		ICB 71	3 gal	Dwarf Burford Holly / Ilex cornuta 'Burfordii Nano'	3 gal	3' Col		REMARKS
DW 36		DW 36	3 gal	Dwarf Yucca / Yucca variegata 'Stakes Dwarf'	3 gal	3' Col		REMARKS
PLZ 33		PLZ 33	3 gal	Zabel Laurel / Prunus laurocerasus 'Zabeliana'	3 gal	3' Col		REMARKS
RKC 47		RKC 47	3 gal	Kurume Azalea / Rhododendron kurume 'Coral Balls'	3 gal	3' Col		REMARKS
RKE 46		RKE 46	3 gal	Pink Kurume Azalea / Rhododendron kurume 'Pink Pearl'	3 gal	3' Col		REMARKS
LCP 225		LCP 225	3 gal @ 24" oc	Rozzbehen Fringe Flower / Lycopodium chinese rubrum 'Rozzbehen'	3 gal @ 24" oc	3' Col		REMARKS
LM 82		LM 82	1 gal @ 18" oc	Big Blue Lilyturf / Liriope muscari 'Big Blue'	1 gal @ 18" oc			REMARKS
LW 81		LW 81	1 gal @ 24" oc	Blue Rug Juniper / Juniperus horizontalis 'Wiltonii'	1 gal @ 24" oc			REMARKS
HM1 51		HM1 51	100 @ 18" oc	Orange/red Hollyhock Holly / Hemerocallis x 'Shiraneen Holly'	100 @ 18" oc			REMARKS
HM2 25		HM2 25	1 gal @ 24" oc	Black-eyed Stevia Doggie / Hemerocallis x 'Black-eyed Stevia TM'	1 gal @ 24" oc			REMARKS
HM3 31		HM3 31	1 gal @ 24" oc	Dog Lily / Hemerocallis x 'Bright Yellow'	1 gal @ 24" oc			REMARKS
LW 181		LW 181	1 gal @ 18" oc	Versiegel Lily Turf / Liriope muscari 'Versiegel'	1 gal @ 18" oc			REMARKS
PT 255		PT 255	4' post @ 12" oc	Versiegel Pachysandra / Pachysandra terminalis 'Versiegel'	4' post @ 12" oc			REMARKS

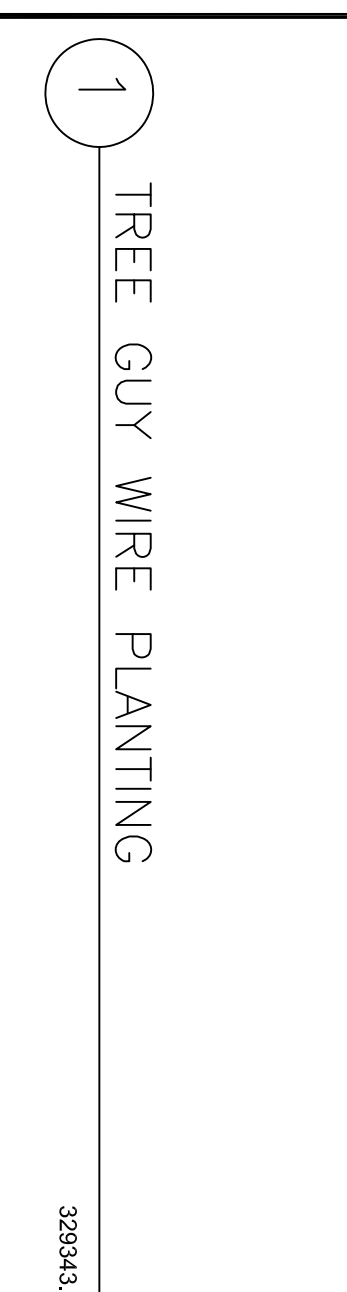

PLANT SCHEDULE	SYMBOL	CODE	QTY	COMMON NAME / BOTANICAL NAME	CONT.	COL.	SIZE	REMARKS
ARB 2		ARB 2	30 gal	Broadleaf Japanese Maple / Acer palmatum 'Broadleaf'	30 gal	2' Col	18-12H	
ARA 6		ARA 6	45 gal	Alumini Blaze Red Maple / Acer rubrum 'Alumini Blaze'	45 gal	3' Col	18-12H	
BN 6		BN 6	45 gal	Heritage River Birch / Betula nigra 'Heritage'	45 gal	2' AG	18-12H	3 STEM
IN 11		IN 11	30 gal	Nellie Stevens Holly / Ilex x 'Nellie R Stevens'	30 gal	2.5' Col	6-8' H	
LW 7		LW 7	25 gal	Watermelon Red Crape Myrtle / Lagerstroemia indica 'Watermelon Red'	25 gal	1 1/2' AG	6-8' H	
MS 3		MS 3	45 gal	Saucer Magnolia / Magnolia x soulangeana	45 gal	3' Col	8-18' H	
PA 4		PA 4	45 gal	London Plane Tree / Platanus x acerifolia	45 gal	3' Col	18-12H	
PCA 7		PCA 7	30 gal	Purple-leaf Plum / Prunus cerasifera 'Atropurpurea'	30 gal	2' AG	6-8' H	
ZSV 9		ZSV 9	45 gal	Sawed Zelkova / Zelkova serrata 'Village Green'	45 gal	3' Col	18-12H	
COL 6		COL 6	3 gal	Shiny Forsythia / Forsythia x intermedia 'Goldlode'	3 gal	3' Col		REMARKS
ICB 71		ICB 71	3 gal	Dwarf Burford Holly / Ilex cornuta 'Burfordii Nano'	3 gal	3' Col		REMARKS
DW 36		DW 36	3 gal	Dwarf Yucca / Yucca variegata 'Stakes Dwarf'	3 gal	3' Col		REMARKS
PLZ 33		PLZ 33	3 gal	Zabel Laurel / Prunus laurocerasus 'Zabeliana'	3 gal	3' Col		REMARKS
RKC 47		RKC 47	3 gal	Kurume Azalea / Rhododendron kurume 'Coral Balls'	3 gal	3' Col		REMARKS
RKE 46		RKE 46	3 gal	Pink Kurume Azalea / Rhododendron kurume 'Pink Pearl'	3 gal	3' Col		REMARKS
LCP 225		LCP 225	3 gal @ 24" oc	Rozzbehen Fringe Flower / Lycopodium chinese rubrum 'Rozzbehen'	3 gal @ 24" oc	3' Col		REMARKS
LM 82		LM 82	1 gal @ 18" oc	Big Blue Lilyturf / Liriope muscari 'Big Blue'	1 gal @ 18" oc			REMARKS
LW 81		LW 81	1 gal @ 24" oc	Blue Rug Juniper / Juniperus horizontalis 'Wiltonii'	1 gal @ 24" oc			REMARKS
HM1 51		HM1 51	100 @ 18" oc	Orange/red Hollyhock Holly / Hemerocallis x 'Shiraneen Holly'	100 @ 18" oc			REMARKS
HM2 25		HM2 25	1 gal @ 24" oc	Black-eyed Stevia Doggie / Hemerocallis x 'Black-eyed Stevia TM'	1 gal @ 24" oc			REMARKS
HM3 31		HM3 31	1 gal @ 24" oc	Dog Lily / Hemerocallis x 'Bright Yellow'	1 gal @ 24" oc			REMARKS
LW 181		LW 181	1 gal @ 18" oc	Versiegel Lily Turf / Liriope muscari 'Versiegel'	1 gal @ 18" oc			REMARKS
PT 255		PT 255	4' post @ 12" oc	Versiegel Pachysandra / Pachysandra terminalis 'Versiegel'	4' post @ 12" oc			REMARKS

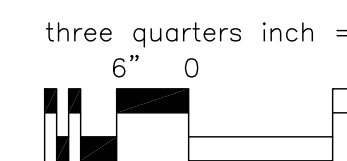

PLANT SCHEDULE	SYMBOL	CODE	QTY	COMMON NAME / BOTANICAL NAME	CONT.	COL.	SIZE	REMARKS
ARB 2		ARB 2	30 gal	Broadleaf Japanese Maple / Acer palmatum 'Broadleaf'	30 gal	2' Col	18-12H	
ARA 6		ARA 6	45 gal	Alumini Blaze Red Maple / Acer rubrum 'Alumini Blaze'	45 gal	3' Col	18-12H	
BN 6		BN 6	45 gal	Heritage River Birch / Betula nigra 'Heritage'	45 gal	2' AG	18-12H	3 STEM
IN 11		IN 11	30 gal	Nellie Stevens Holly / Ilex x 'Nellie R Stevens'	30 gal	2.5' Col	6-8' H	
LW 7		LW 7	25 gal	Watermelon Red Crape Myrtle / Lagerstroemia indica 'Watermelon Red'	25 gal	1 1/2' AG	6-8' H	
MS 3		MS 3	45 gal	Saucer Magnolia / Magnolia x soulangeana	45 gal	3' Col	8-18' H	
PA 4		PA 4	45 gal	London Plane Tree / Platanus x acerifolia	45 gal	3' Col	18-12H	
PCA 7		PCA 7	30 gal	Purple-leaf Plum / Prunus cerasifera 'Atropurpurea'	30 gal	2' AG	6-8' H	
ZSV 9		ZSV 9	45 gal	Sawed Zelkova / Zelkova serrata 'Village Green'	45 gal	3' Col	18-12H	
COL 6		COL 6	3 gal	Shiny Forsythia / Forsythia x intermedia 'Goldlode'	3 gal	3' Col		REMARKS
ICB 71		ICB 71	3 gal	Dwarf Burford Holly / Ilex cornuta 'Burfordii Nano'	3 gal	3' Col		REMARKS
DW 36		DW 36	3 gal	Dwarf Yucca / Yucca variegata 'Stakes Dwarf'	3 gal	3' Col		REMARKS
PLZ 33		PLZ 33	3 gal	Zabel Laurel / Prunus laurocerasus 'Zabeliana'	3 gal	3' Col		REMARKS
RKC 47		RKC 47	3 gal	Kurume Azalea / Rhododendron kurume 'Coral Balls'	3 gal	3' Col		REMARKS
RKE 46		RKE 46	3 gal	Pink Kurume Azalea / Rhododendron kurume 'Pink Pearl'	3 gal	3' Col		REMARKS
LCP 225		LCP 225	3 gal @ 24" oc	Rozzbehen Fringe Flower / Lycopodium chinese rubrum 'Rozzbehen'	3 gal @ 24" oc	3' Col		REMARKS
LM 82		LM 82	1 gal @ 18" oc	Big Blue Lilyturf / Liriope muscari 'Big Blue'	1 gal @ 18" oc			REMARKS
LW 81		LW 81	1 gal @ 24" oc	Blue Rug Juniper / Juniperus horizontalis 'Wiltonii'	1 gal @ 24" oc			REMARKS
HM1 51		HM1 51	100 @ 18" oc	Orange/red Hollyhock Holly / Hemerocallis x 'Shiraneen Holly'	100 @ 18" oc			REMARKS
HM2 25		HM2 25	1 gal @ 24" oc	Black-eyed Stevia Doggie / Hemerocallis x 'Black-eyed Stevia TM'	1 gal @ 24" oc			REMARKS
HM3 31		HM3 31	1 gal @ 24" oc	Dog Lily / Hemerocallis x 'Bright Yellow'	1 gal @ 24" oc			REMARKS
LW 181		LW 181	1 gal @ 18" oc	Versiegel Lily Turf / Liriope muscari 'Versiegel'	1 gal @ 18" oc			REMARKS
PT 255		PT 255	4' post @ 12" oc	Versiegel Pachysandra / Pachysandra terminalis 'Versiegel'	4' post @ 12" oc			REMARKS

 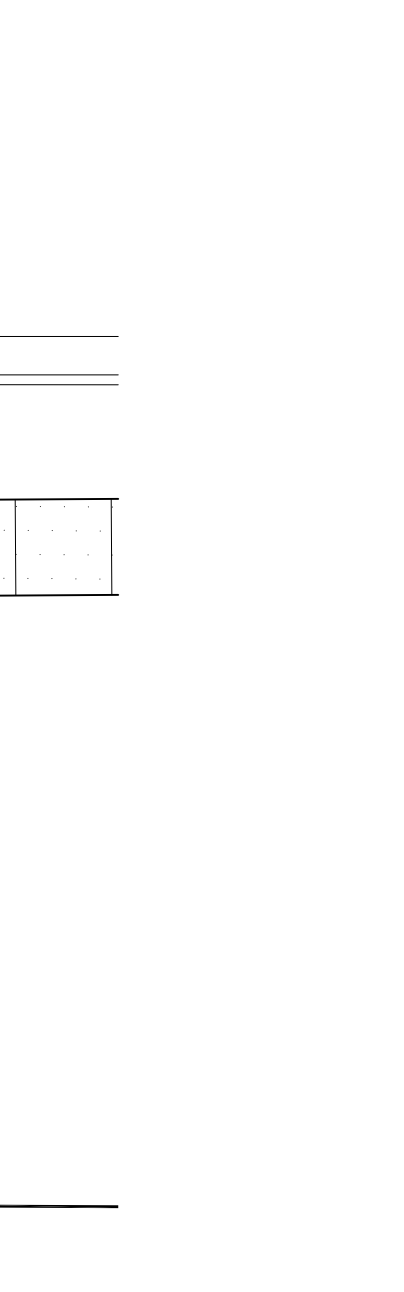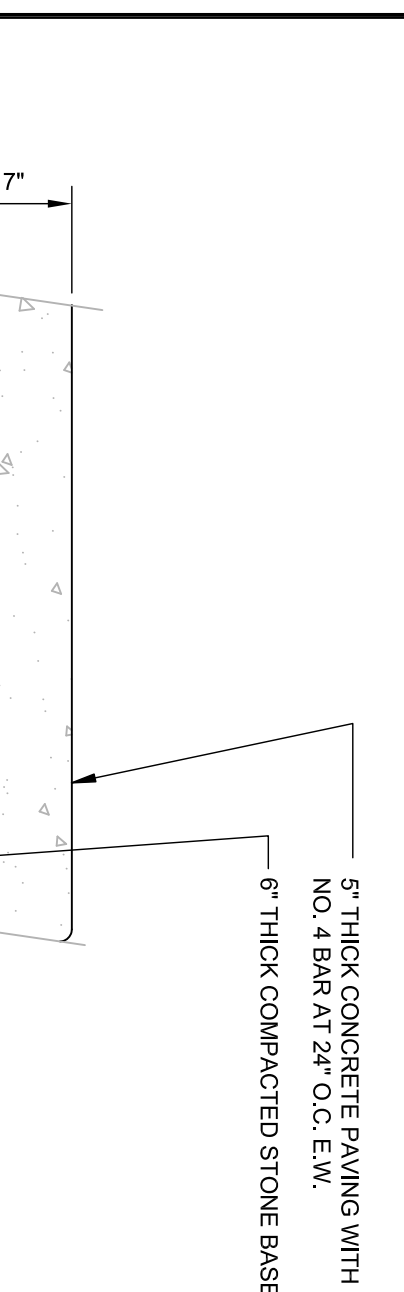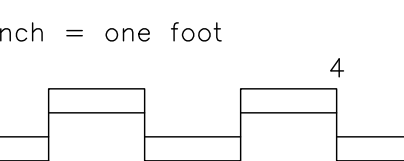

PLANT SCHEDULE	SYMBOL	CODE	QTY	COMMON NAME / BOTANICAL NAME	CONT.	COL.	SIZE	REMARKS
ARB 2		ARB 2	30 gal	Broadleaf Japanese Maple / Acer palmatum 'Broadleaf'	30 gal	2' Col	18-12H	
ARA 6		ARA 6	45 gal	Alumini Blaze Red Maple / Acer rubrum 'Alumini Blaze'	45 gal	3' Col	18-12H	
BN 6		BN 6	45 gal	Heritage River Birch / Betula nigra 'Heritage'	45 gal	2' AG	18-12H	3 STEM
IN 11		IN 11	30 gal	Nellie Stevens Holly / Ilex x 'Nellie R Stevens'	30 gal	2.5' Col	6-8' H	
LW 7		LW 7	25 gal	Watermelon Red Crape Myrtle / Lagerstroemia indica 'Watermelon Red'	25 gal	1 1/2' AG	6-8' H	
MS 3		MS 3	45 gal	Saucer Magnolia / Magnolia x soulangeana	45 gal	3' Col	8-18' H	
PA 4		PA 4	45 gal	London Plane Tree / Platanus x acerifolia	45 gal	3' Col	18-12H	
PCA 7		PCA 7	30 gal	Purple-leaf Plum / Prunus cerasifera 'Atropurpurea'	30 gal	2' AG	6-8' H	
ZSV 9		ZSV 9	45 gal	Sawed Zelkova / Zelkova serrata 'Village Green'	45 gal	3' Col	18-12H	
COL 6		COL 6	3 gal	Shiny Forsythia / Forsythia x intermedia 'Goldlode'	3 gal	3' Col		REMARKS
ICB 71		ICB 71	3 gal	Dwarf Burford Holly / Ilex cornuta 'Burfordii Nano'	3 gal	3' Col		REMARKS
DW 36		DW 36	3 gal	Dwarf Yucca / Yucca variegata 'Stakes Dwarf'	3 gal	3' Col		REMARKS
PLZ 33		PLZ 33	3 gal	Zabel Laurel / Prunus la				