


1 PLAN - CONCRETE VAULT FOUNDATION MATT
SI.2 SCALE: 1/4" = 1'-0"

NOTES:

1. STA - INDICATES STATION ALONG LENGTH OF TUNNEL.
2. INTERSECTIONS - INDICATES ANY INTERSECTIONS.
3. CONTRACTOR SHALL PROVIDE TEMPORARY SHEETING OR OTHER MEANS TO RETAIN EARTH SURROUNDING EXCAVATION.
4. DURING CONSTRUCTION AND EXCAVATION FOR TUNNEL INSTALLATION, SUBMIT MEANS AND METHODS FOR INFORMATION CONSISTENT WITH SPECIFICATIONS, SUBMIT DRAWINGS AND CALCULATIONS TO THE PROJECT ENGINEER FOR REVIEW AND APPROVAL.
5. THE CONTRACTOR SHALL BE RESPONSIBLE FOR THE PROVISION OF TEMPORARY EXCAVATION SHORING SHALL REMAIN THE RESPONSIBILITY OF THE CONTRACTOR.
6. SEE 501.1 FOR ADDITIONAL NOTES.

2 PLAN - CONCRETE VAULT TOP SLAB
SCALE: 1/4" = 1'-0"

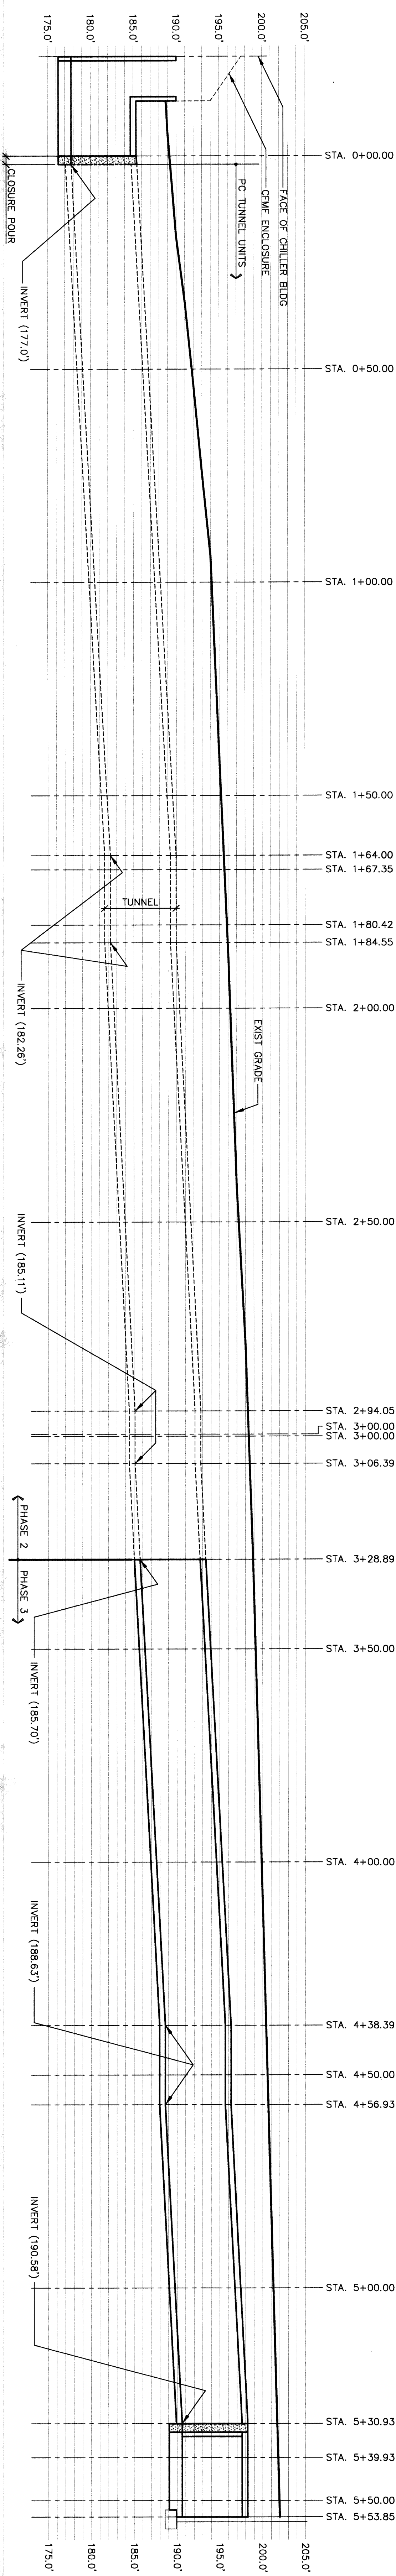

3
PROFILE
HORIZONTAL SCALE: $1/16" = 1'-0"$
VERTICAL SCALE: $1/8" = 1'-0"$


HORIZONTAL SCALE: 1/16" = 1'-0"
VERTICAL SCALE: 1/8" = 1'-0"

CONSULTANTS:

FRIEDMAN FISHER ASSOCIATES, P.C.
CONSULTING ENGINEERS
22 Aviation Road, Albany, New York 12205
TEL (518) 455-7040 FAX (518) 455-7043
mailto:frf@friedmanfisher.com

EBERLIN AND EBERLIN, P.C.
31 SODOM ROAD, BREWSTER, NEW YORK 10509
CONSULTING ENGINEERS, PLANNERS, LANDSCAPE ARCHITECTS
845.487.0300 PHONE 845.479.0600 FAX

RYAN-BIGGS ASSOCIATES, P.C.
257 Unions Road
Crest Park, NY 12205
www.rbya.com
518.408.5506
518.408.5514

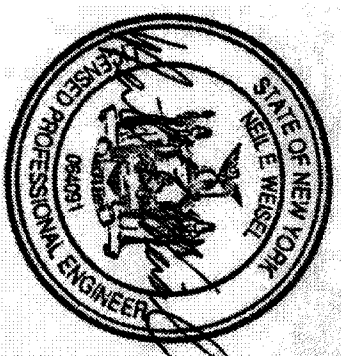

ARCHITECT/ENGINEERS

Hyman  **Hayes**
ASSOCIATES

(518) 452-3470 (518) 452-3783 Fox

Over 20 years of quality architectural service

HHA Proj. 12072

Drawing Title
**PARTIAL PIPE TUNNEL PLAN
AND PROFILE**

Approved: Project Director

Project Title	REPAIR HOT WATER LINES
---------------	------------------------

Stratton VA Medical Center

Albany New York

Municipality, from 1910 to 1920
 Date

Project Number	VA 528A8-10-814
----------------	-----------------

Building Number

10

512

**Office of
Construction
and Facilities
Management**