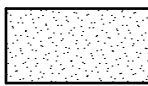

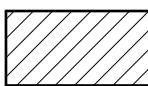
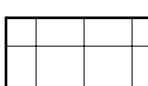
 


DEPARTMENT LEGEND

-  MEDICAL OPERATIONS
-  ADMINISTRATIVE
-  SUPPORT
-  PUBLIC
-  CIRCULATION

BUILDING SQUARE FOOTAGE:

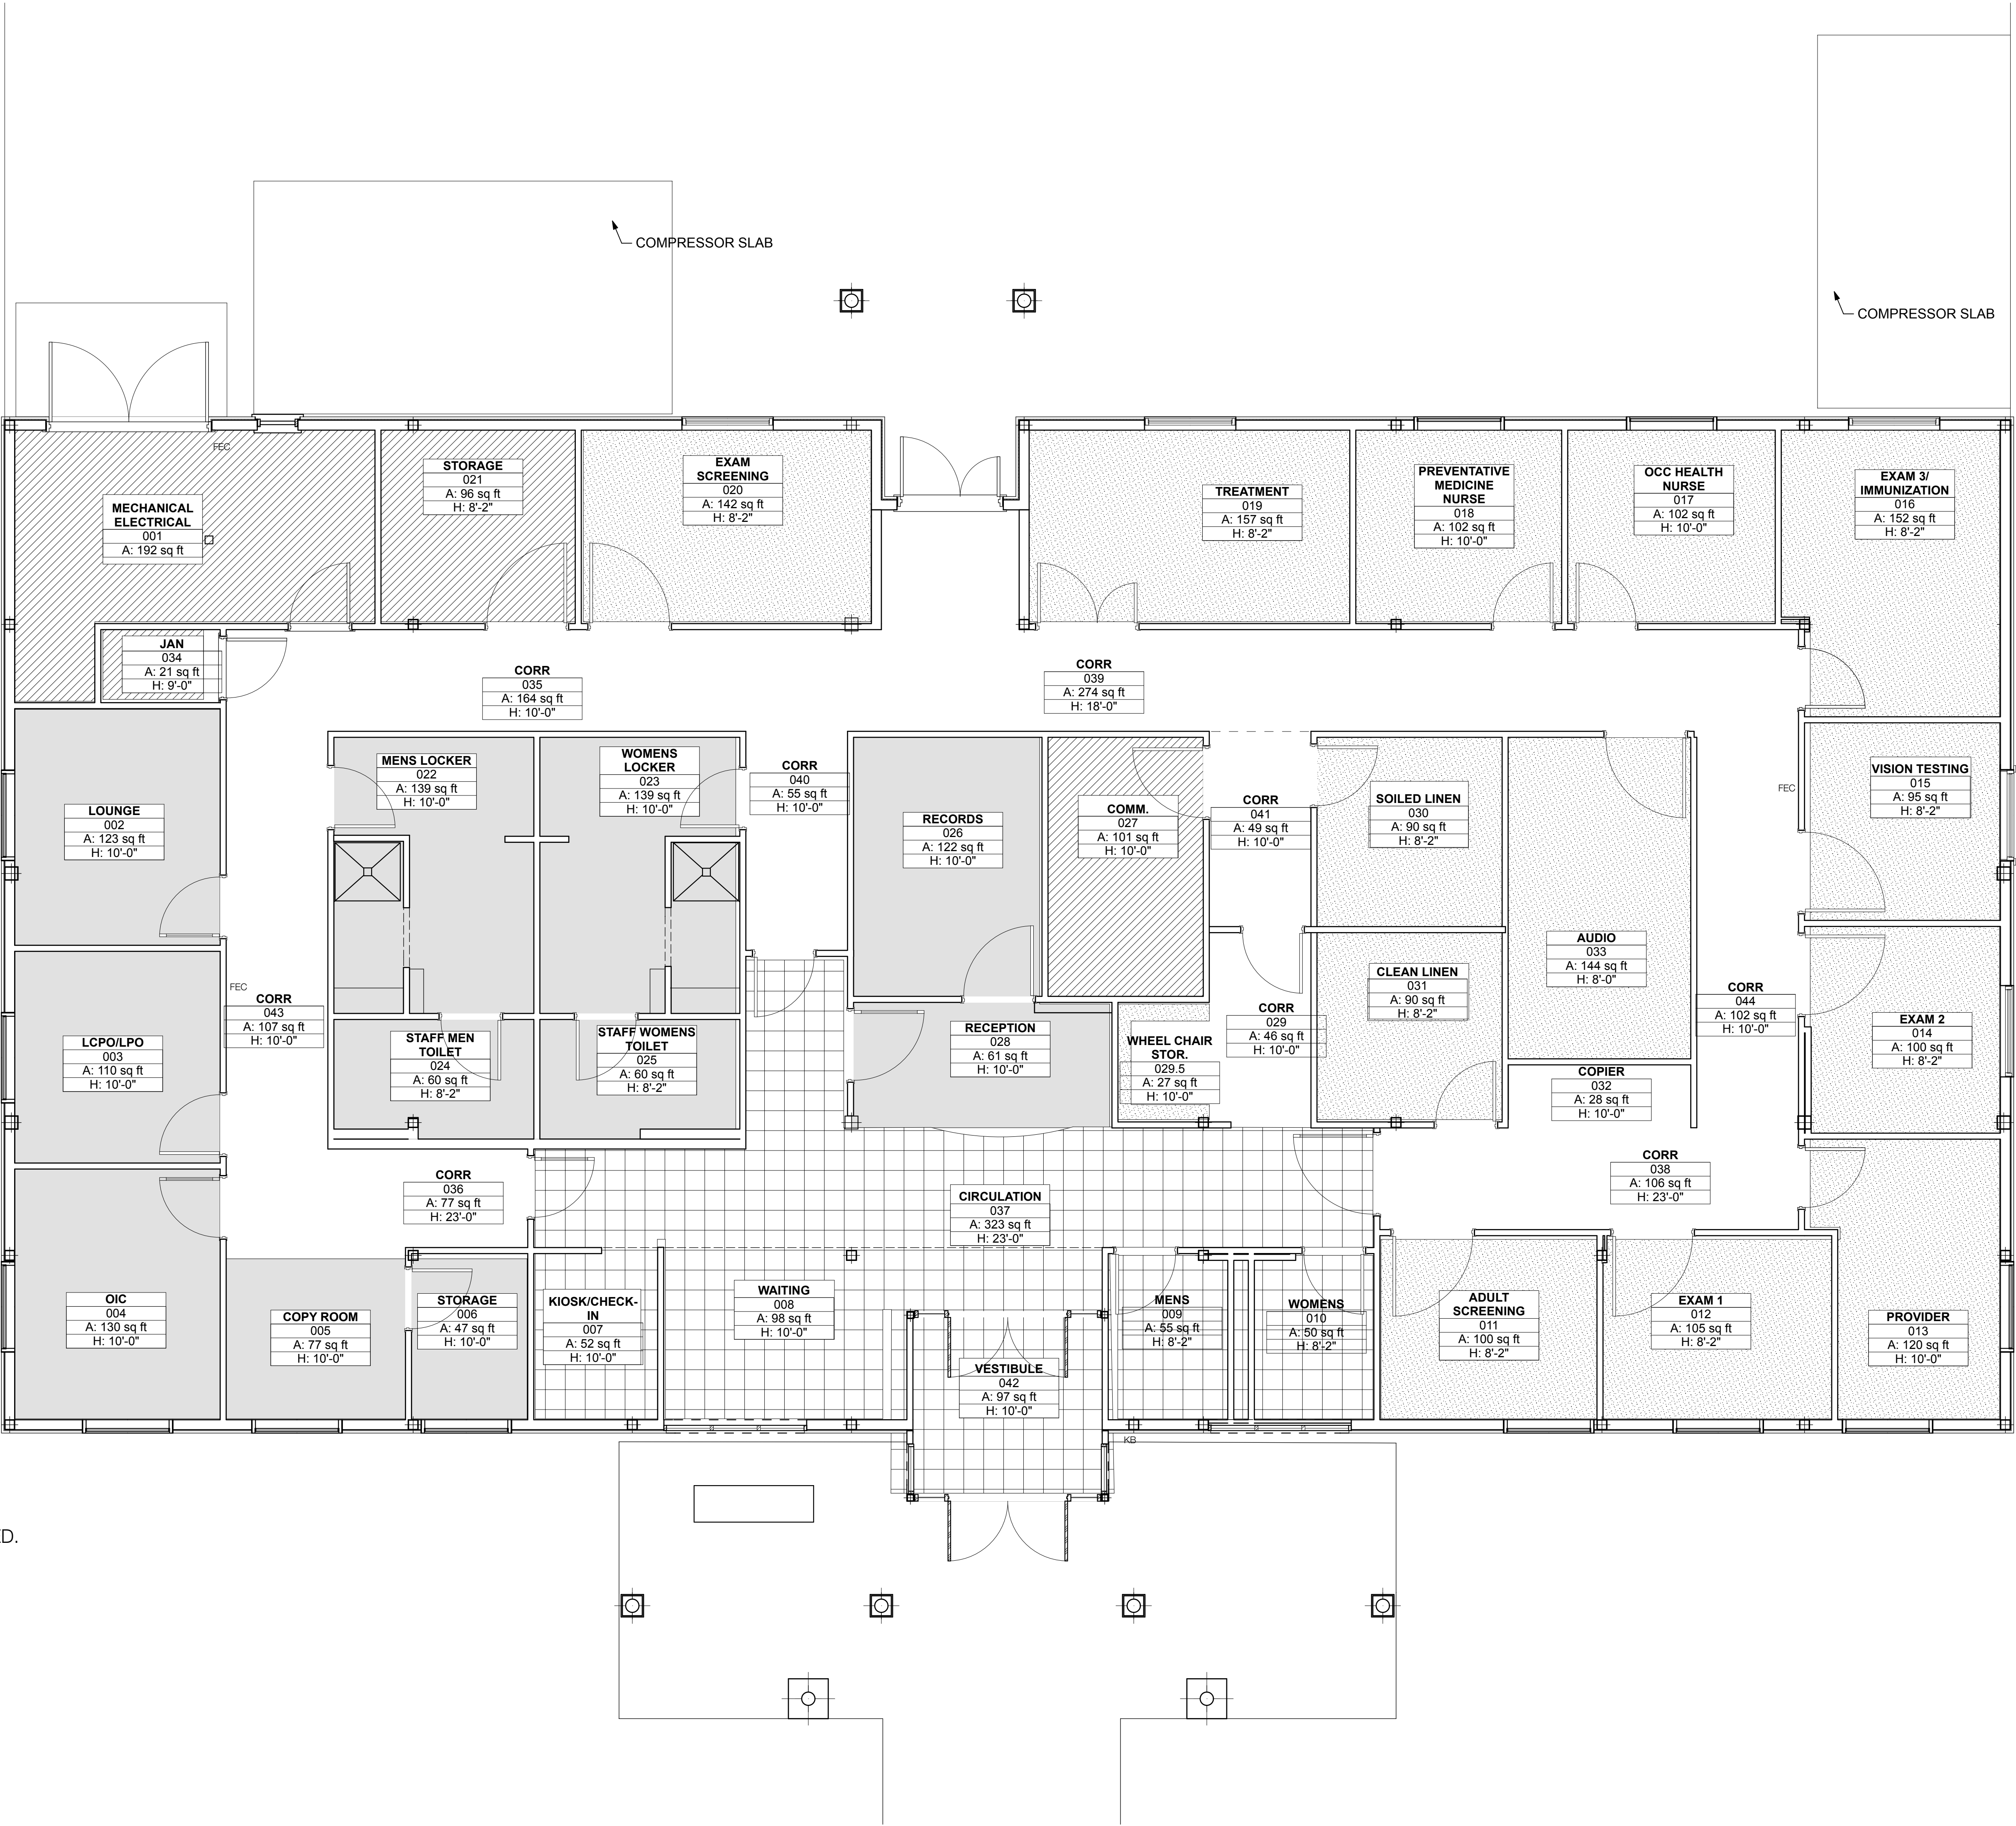
HEATED: 5312
COVERED PORCHES: 340
CANOPY: 1122

BUILDING OCCUPANCY USE: BUSINESS

BUILDING CODE: IBC 2009
FLA BC 2010
BUILDING TYPE: IIB
OCCUPANT LOAD: 52

UFC-4-101-01 2007
UFC 1-200-01
UFC 2-000-05N (P80)
BUILDING ENVELOPE MUST COMPLY OR EXCEED
ANSI/ASHRAE/USGBC/IES 189.1 1009 -7.4.2.1

AIR LEAKAGE SHALL NOT EXCEED 0.25 CFM/FT2 WHEN TESTED.



0
A101

USE PLAN


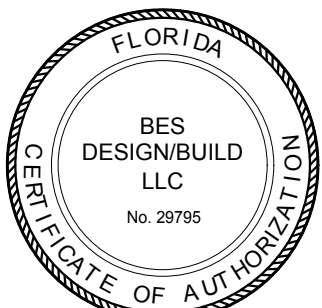
SCALE: 1/4" = 1'-0"

0 2' 4' 8'

FINAL SUBMISSION
April 9, 2013

IF SHEET IS LESS THAN (30"x42") IT IS
A REDUCED PRINT; SCALE ACCORDINGLY

A101

 766 MIDDLE ST., FAIRHOPE, AL 36532 251-590-5778 ARCH. & ENGR. SEAL 	NATURAL RESOURCES & ENVIRONMENTAL AFFAIRS SATISFACTORY TO DATE	P.W. DWG. NO.	DEPARTMENT OF THE NAVY NAVAL FACILITIES ENGINEERING COMMAND PANAMA CITY, FLORIDA	
	SAFETY DEPARTMENT SATISFACTORY TO DATE	DRAWN BY RWC	CONSTRUCT NAVAL BRANCH HEALTH CLINIC PANAMA CITY	
	FIRE DEPARTMENT SATISFACTORY TO DATE	CHECKED BY BC	USE PLAN	
	PUBLIC WORKS SUPERVISOR SATISFACTORY TO DATE	SUPERVISOR WWB	SIZE F	
APPROVED DATE		DATE	CODE IDENT. NO.	NAV FAC DRAWING NO. N/A
PUBLIC WORKS OFFICER		SCALE AS NOTED	MACC.	T.O.#
		SHEET 2 OF 32		