




2 CLERESTORY SIDE WALL/ROOF DETAIL
SCALE: 3" = 1'-0"

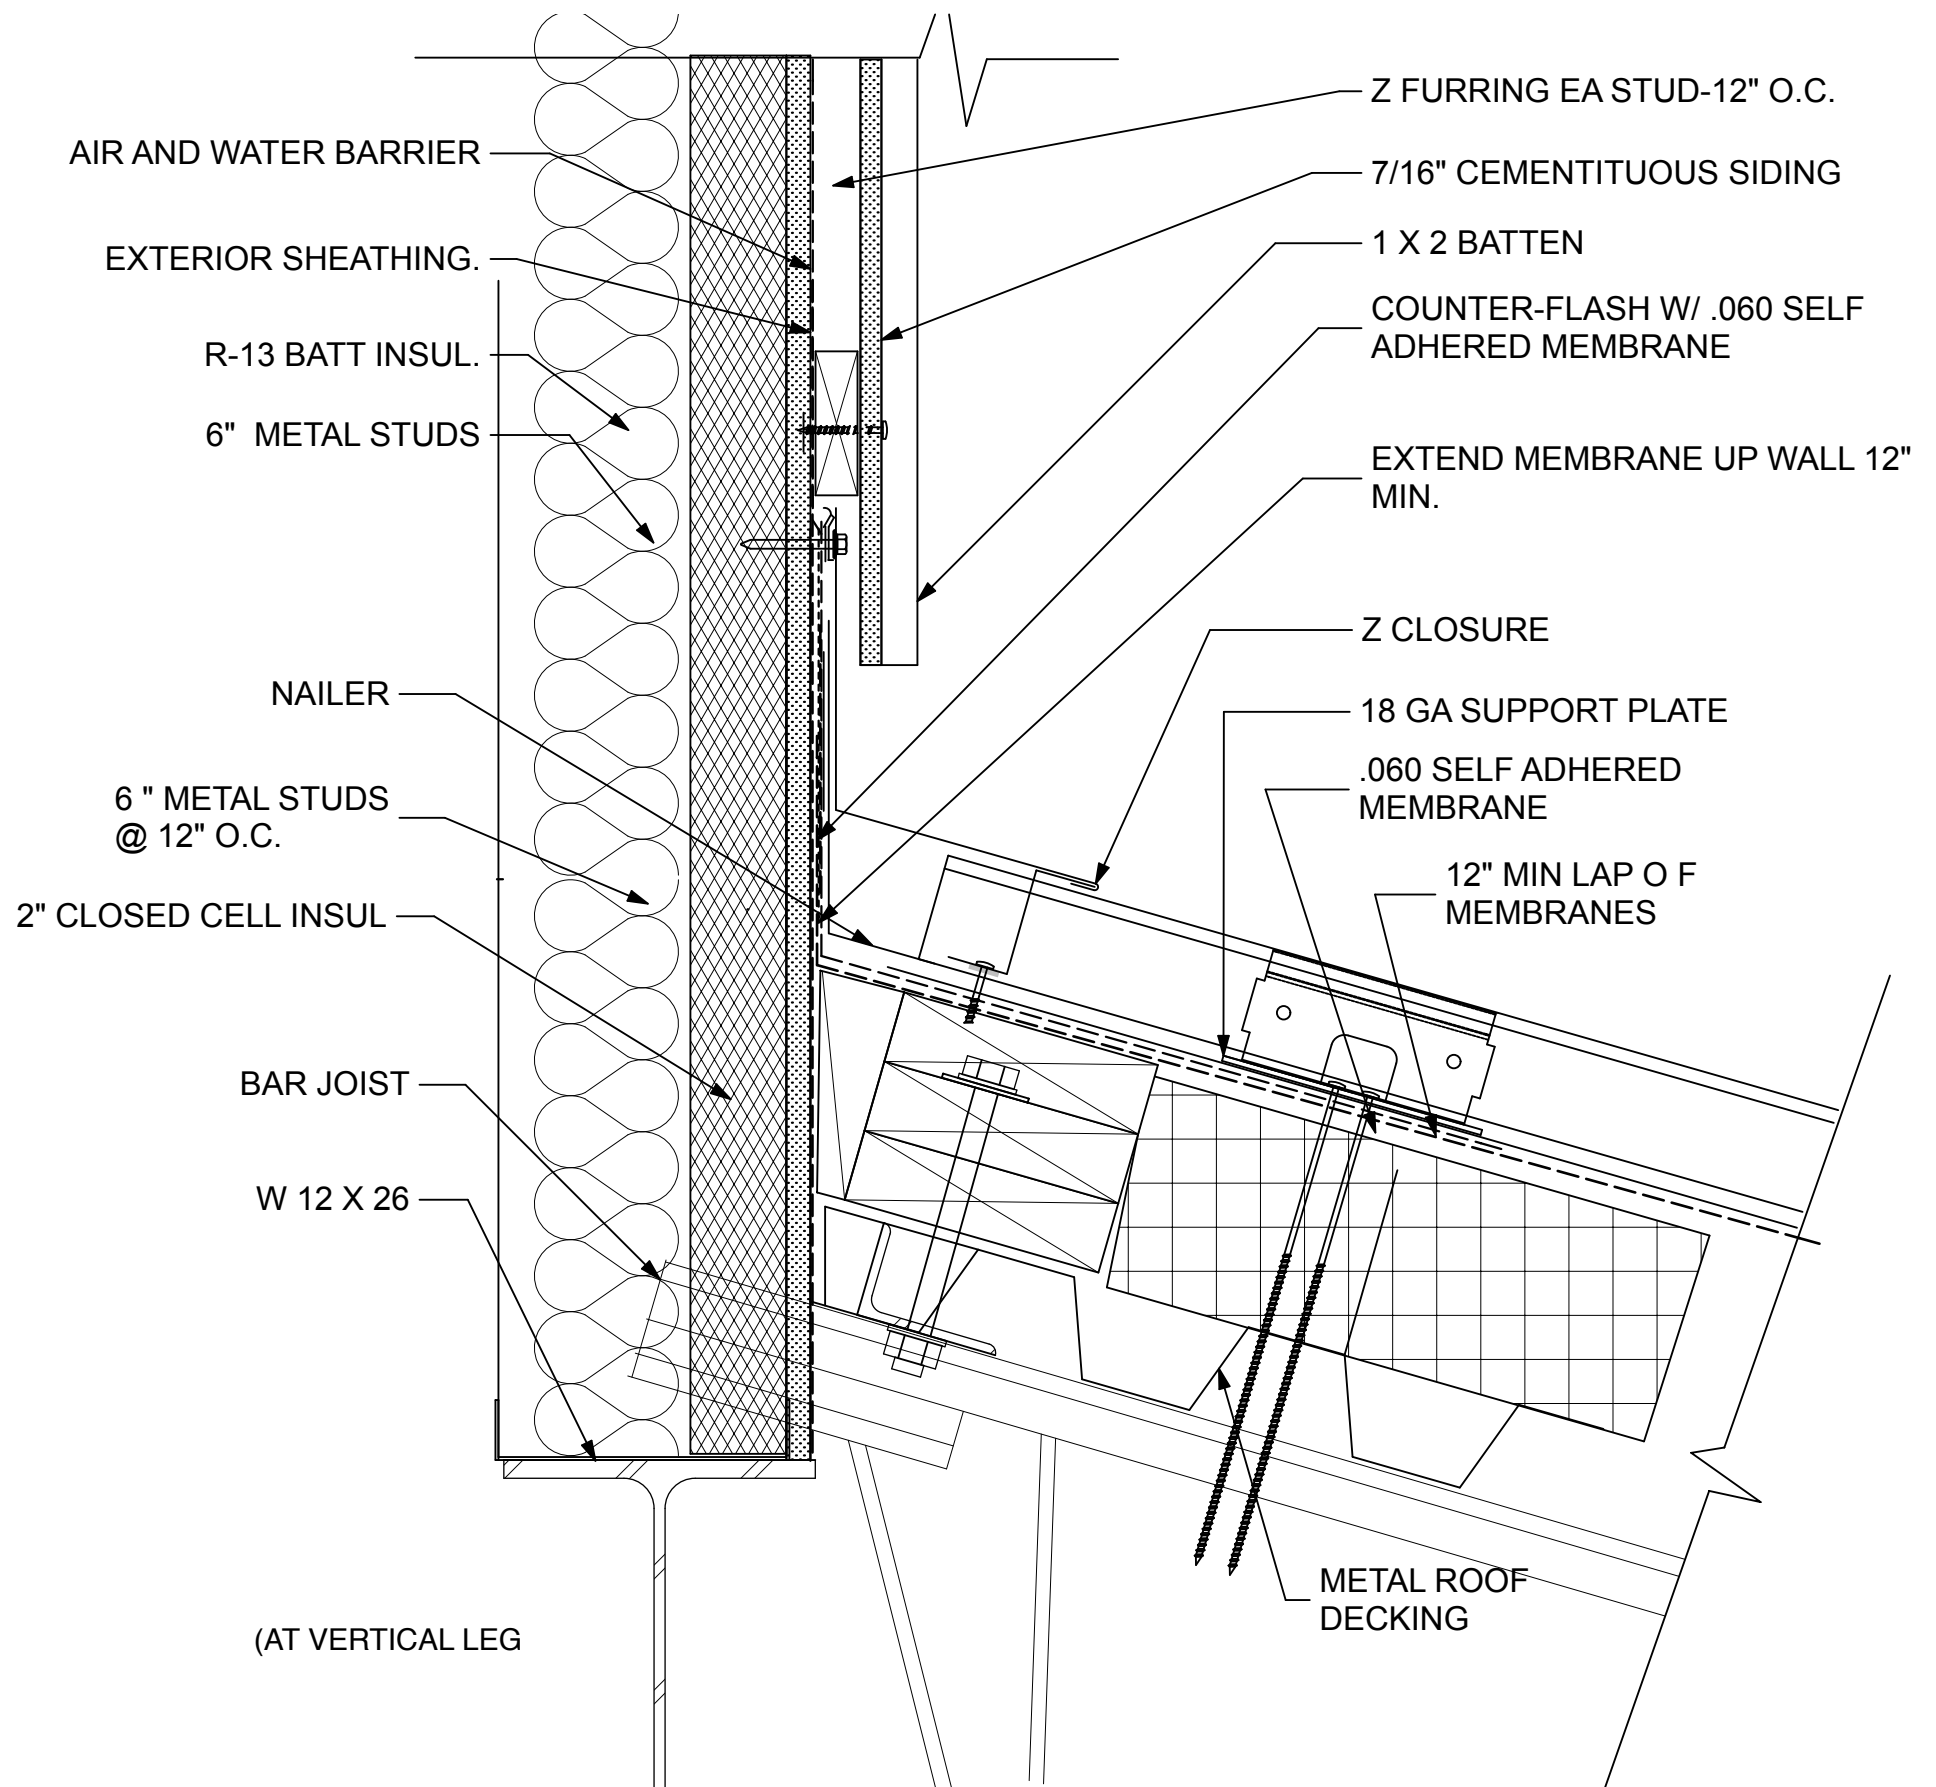


3 PITCH BREAK @ WALL
SCALE: 3" = 1'-0"

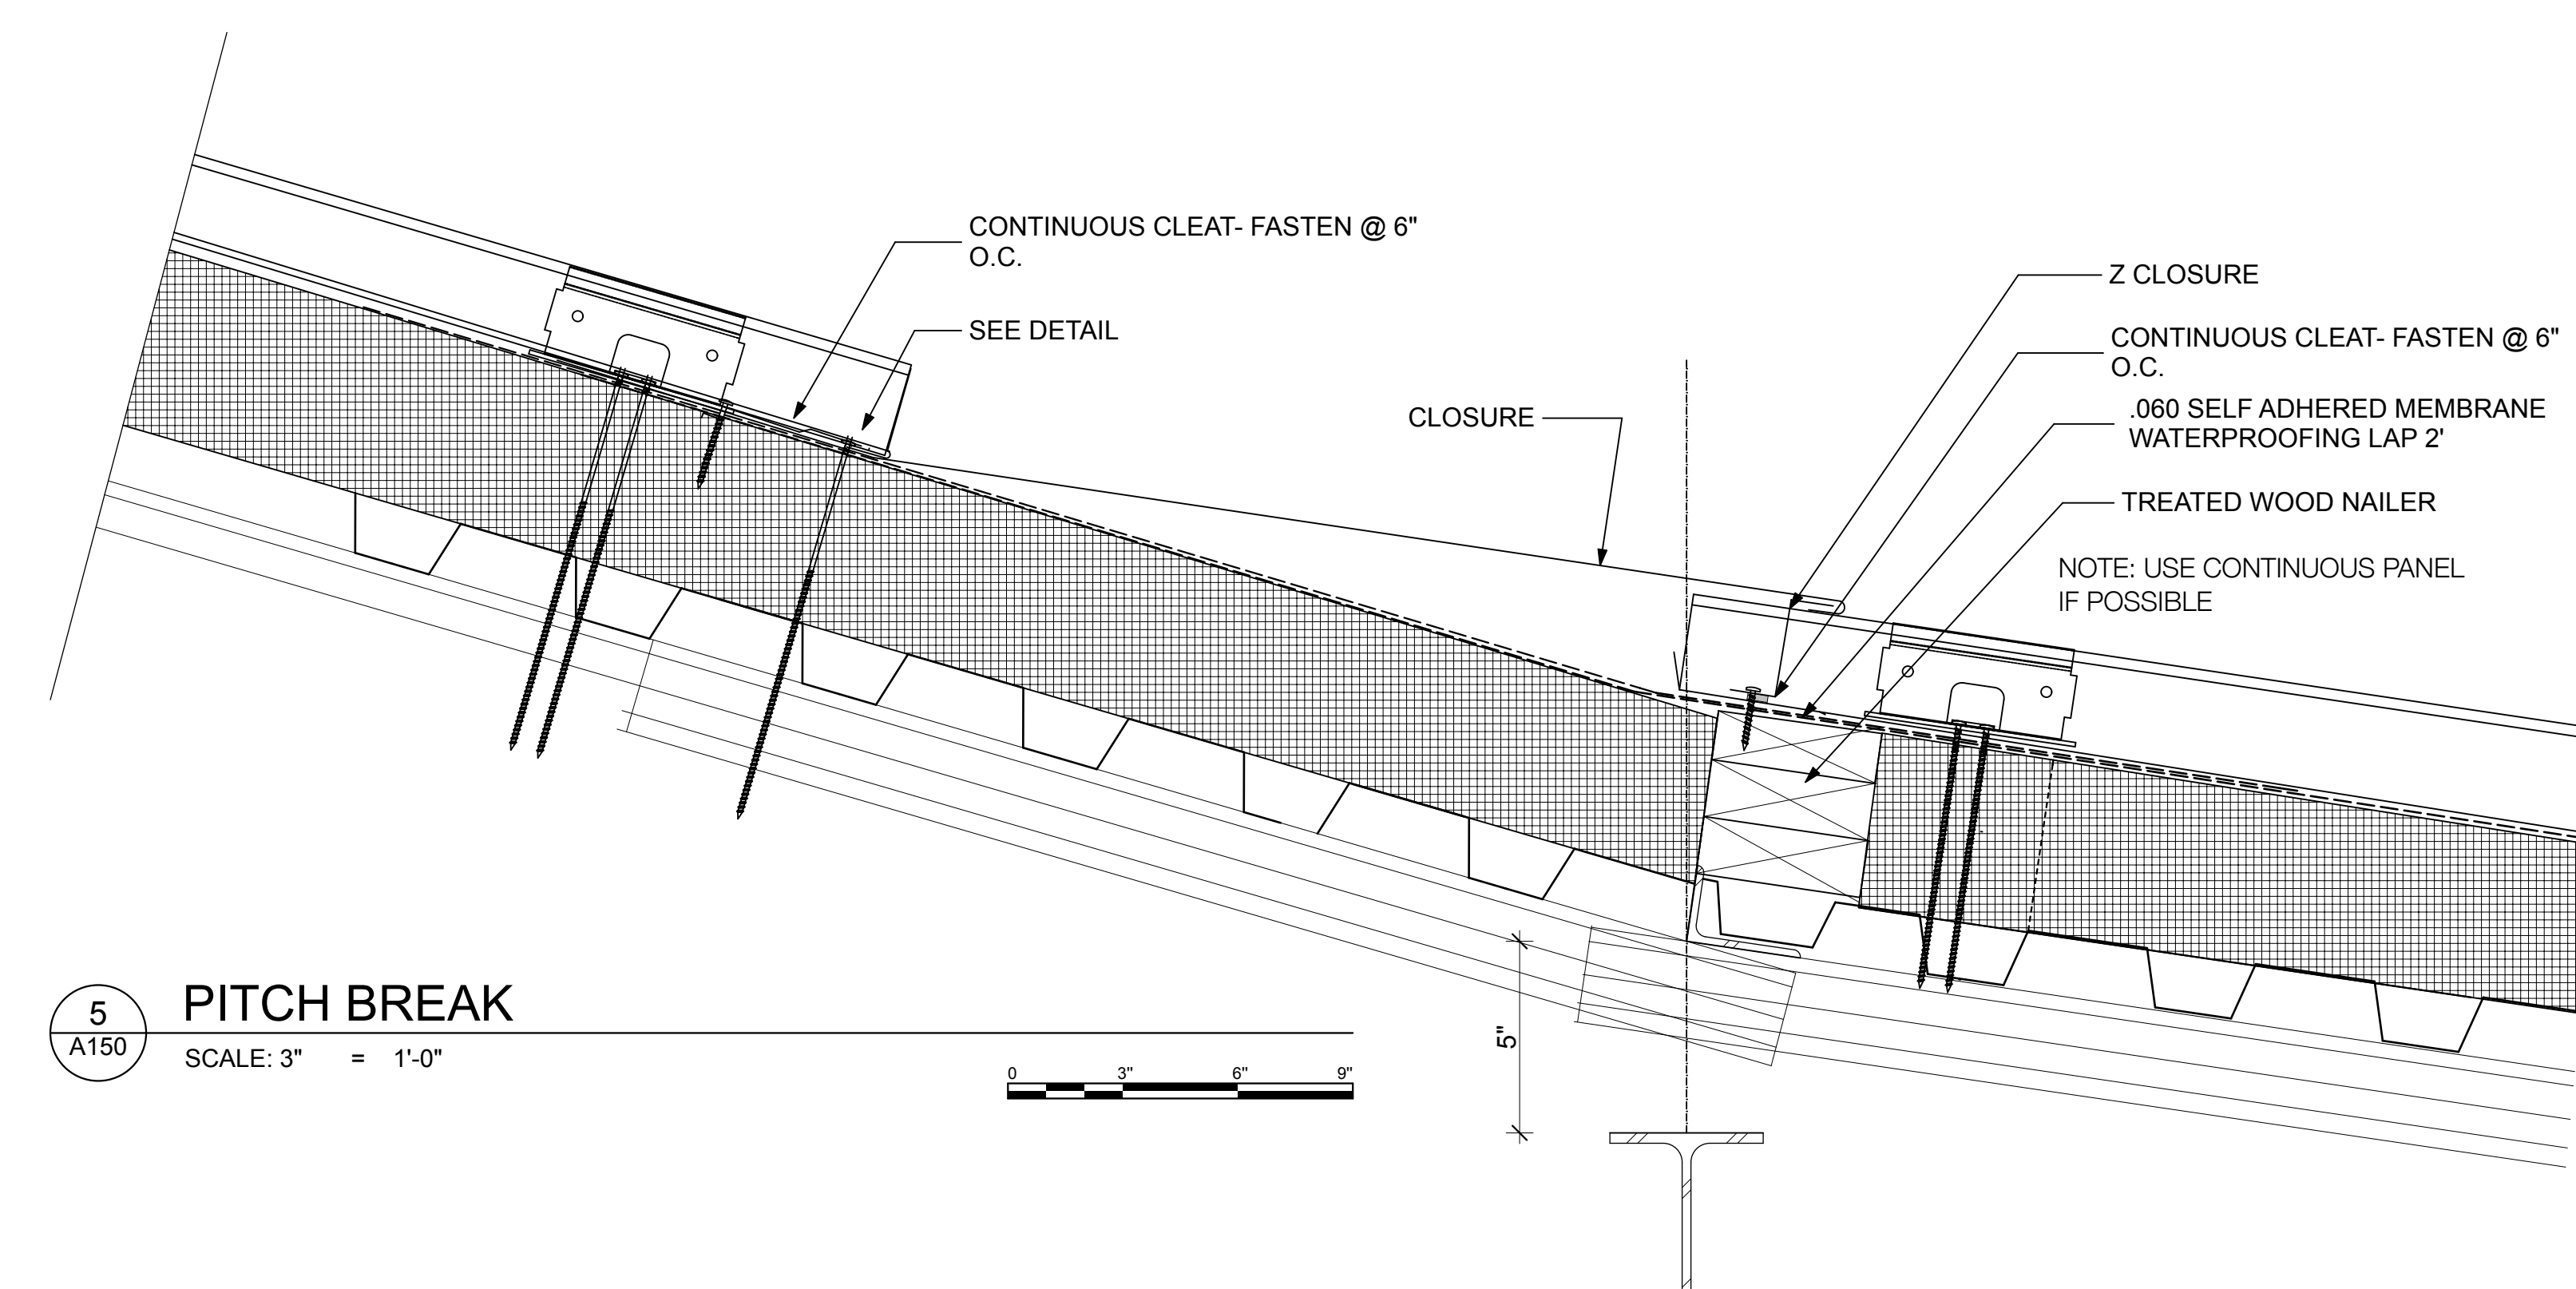

5 PITCH BREAK
SCALE: 3" = 1'-0"

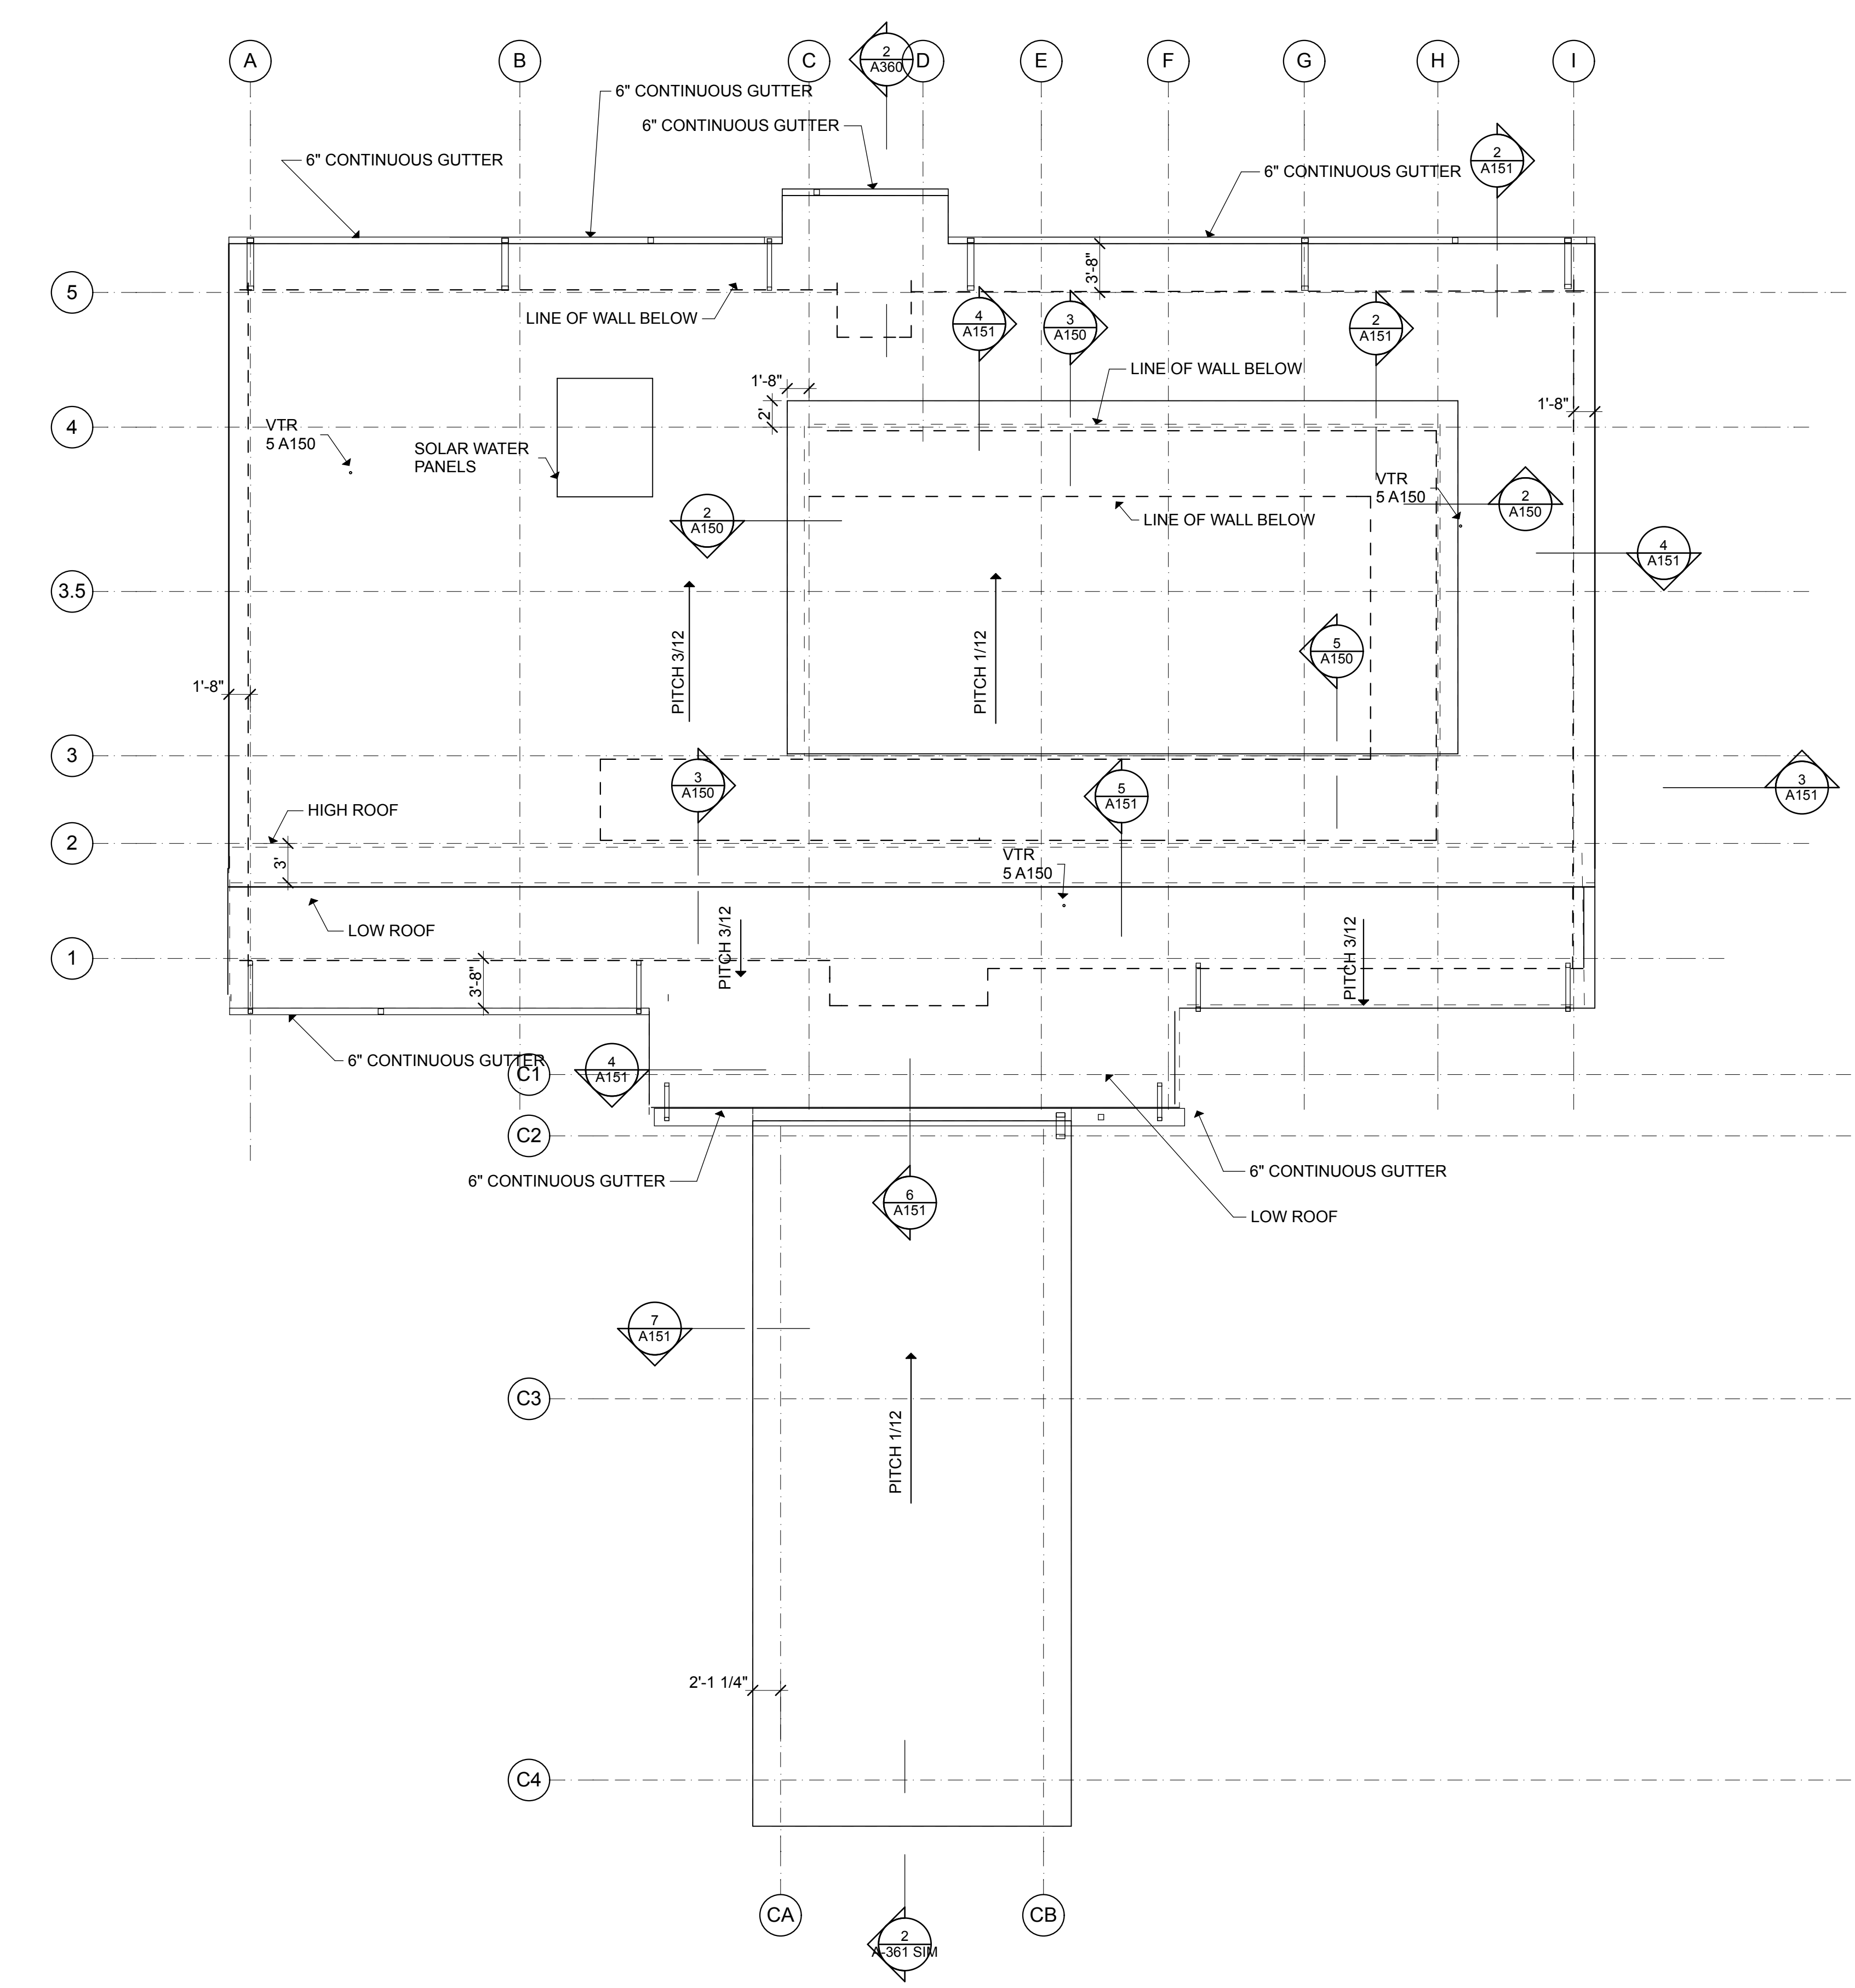

1 ROOF PLAN
SCALE: 1/8" = 1'-0"

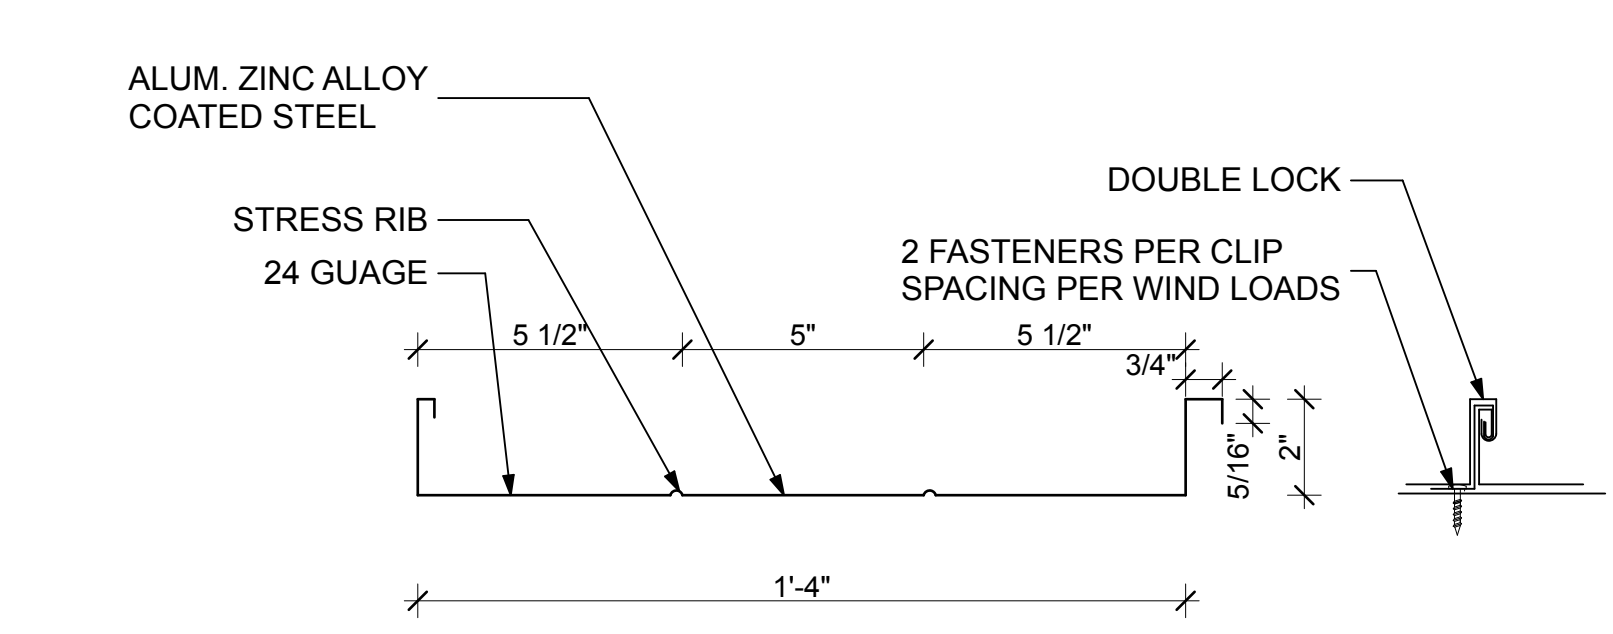



4 ROOF/WALL PANEL PROFILE
SCALE: 3" = 1'-0"

FINAL SUBMISSION
April 9, 2013

IF SHEET IS LESS THAN (30"x42") IT IS
A REDUCED PRINT; SCALE ACCORDINGLY

A150



<div><p>766 MIDDLE ST., FAIRHOPE, AL 36532 251-690-5778</p></div> <div></div>	NATURAL RESOURCES & ENVIRONMENTAL AFFAIRS		P.W. DWG. NO.		DEPARTMENT OF THE NAVY NAVAL FACILITIES ENGINEERING COMMAND PANAMA CITY, FLORIDA						
	SAFETY DEPARTMENT		DRAWN BY RWG		NAVAL SUPPORT ACTIVITY						
	FIRE DEPARTMENT		CHECKED BY BC		CONSTRUCT NAVAL BRANCH HEALTH CLINIC PANAMA CITY						
	PUBLIC WORKS SUPERVISOR		SUPERVISOR WWB		ROOF PLAN						
	SATISFACTORY TO DATE		APPROVED		DATE		SIZE F		CODE IDENT. NO.		NAV FAC DRAWING NO. N/A
		PUBLIC WORKS OFFICER				HOME PROJ. NO. 520-13-200		CONSTR. CONTR. NO.			
						SCALE AS NOTED		MACC.		T.O #	
										SHEET 9 OF 32	