

ROOM FINISH SCHEDULE											
ROOM NO.	ROOM NAME	FLOORS	BASE	NORTH	EAST	SOUTH	WEST	COLUMN	CEILING	REMARKS	
001	MECHANICAL/ELECTRICAL	SC	RB	P-1	P-1	P-1	P-1	---	---		
002	LOUNGE	CPT-2	RB	P-2	P-2	P-2	P-2	---	GWB	SEMI GLOSS PAINT TO BE USED ON NORTH WALL	
003	LCPO/LPO	CPT-1	RB	P-1	P-1	P-1	P-2	---	ACT		
004	OIC	CPT-1	RB	P-1	P-1	P-1	P-2	---	ACT		
005	COPY ROOM	LVT-1	RB	---	P-1	P-2	P-1	---	ACT		
006	STORAGE	LVT-1	RB	P-1	P-1	P-1	P-1	---	ACT		
007	KIOSK/CHECK-IN	LVT-1	RB	P-1	P-1	P-1	P-2	---	GWB		
008	WAITING	CPT-2	RB	---	P-1	P-1	P-1	P-1	GWB	P-1 APPLIED TO ALL COLUMN SIDES	
009	MEN'S TOILET	PT-1	---	PT-2	PT-2	PT-1	PT-2	---	GWB		
010	WOMEN'S TOILET	PT-1	---	PT-2	PT-2	PT-1	PT-2	---	GWB		
011	ADULT SCREENING	SL	SL	P-1	P-1	P-2	P-1	---	ACT	SEMI GLOSS PAINT TO BE USED ON N,S,E,W WALLS	
012	EXAM 1	SL	SL	P-1	P-1	P-2	P-1	---	ACT	SEMI GLOSS PAINT TO BE USED ON N,S,E,W WALLS	
013	PROVIDER	CPT-1	RB	P-1	P-1	P-2	P-1	---	ACT		
014	EXAM 2	SL	SL	P-1	P-2	P-1	P-1	---	ACT	SEMI GLOSS PAINT TO BE USED ON N,S,E,W WALLS	
015	VISION TESTING	SL	SL	P-1	P-2	P-1	P-1	---	ACT	SEMI GLOSS PAINT TO BE USED ON N,S,E,W WALLS	
016	EXAM 3/IMMUNIZATION	SL	SL	P-1	P-2	P-1	P-1	---	ACT	SEMI GLOSS PAINT TO BE USED ON N,S,E,W WALLS	
017	OCC HEALTH NURSE	CPT-1	RB	P-2	P-1	P-1	P-1	---	ACT		
018	PREV. HEALTH NURSE	CPT-1	RB	P-2	P-1	P-1	P-1	---	ACT		
019	TREATMENT	SL	SL	P-1	P-1	P-1	P-1	---	GWB	SEMI GLOSS PAINT TO BE USED ON N,S,E,W WALLS	
020	EXAM SCREENING	CPT-1	RB	P-2	P-1	P-1	P-1	---	ACT	SEMI GLOSS PAINT TO BE USED ON N,S,E,W WALLS	
021	STORAGE	LVT-1	RB	P-1	P-1	P-1	P-1	---	ACT		
022	MEN'S LOCKER	LVT-1	RB	P-2	P-1	P-2	P-1	---	GWB		
022.5	MEN'S SHOWER	PT-1	---	PT-2	PT-2	PT-1	PT-2	---	GWB	PT-1 USED ON EAST WALL IS 2" X 24" TILE PT-1 2"x2" TO BE USED ON SHOWER FLOOR	
023	WOMEN'S LOCKER	LVT-1	RB	P-2	P-1	P-2	P-1	---	GWB		
023.5	WOMEN'S SHOWER	PT-1	---	PT-2	PT-2	PT-1	PT-2	---	GWB	PT-1 USED ON WEST WALL IS 2" X 24" TILE PT-1 2"x2" TO BE USED ON SHOWER FLOOR	
024	STAFF MEN'S TOILET	PT-1	---	PT-2	PT-2	PT-1	PT-2	---	GWB		
025	STAFF WOMEN'S TOILET	PT-1	---	PT-2	PT-2	PT-1	PT-2	---	GWB		
026	RECORDS	LVT-1	RB	P-1	P-1	P-1	P-1	---	ACT		
027	COMMUNICATION	LVT-1	RB	P-1	P-1	P-1	P-1	---	ACT		
028	RECEPTION	CPT-2	RB	P-1	P-1	P-1	P-1	---	GWB	PT-2 USED ON NORTH FUROUT WALL	
029	CORRIDOR	LVT-1	RB	P-3	P-1	P-1	P-1	---	GWB		
029.5	WHEEL CHAIR STORAGE	LVT-1	RB	P-2	P-2	P-2	---	---	GWB	SEMI GLOSS PAINT TO BE USED ON N,S,E WALLS	
030	SOILED LINEN	SL	SL	P-1	P-1	P-1	P-1	---	GWB	SEMI GLOSS PAINT TO BE USED ON N,S,E,W WALLS	
031	CLEAN LINEN	VCT-1	RB	P-1	P-1	P-1	P-1	---	ACT		
032	COPIER	LVT-1	RB	P-2	P-1	---	P-1	---	GWB		
033	AUDIO	CPT-1	RB	P-1	P-1	P-1	P-1	---	ACT		
034	JANITOR	SL	SL	P-3	P-1	P-1	P-1	---	GWB	SEMI GLOSS PAINT TO BE USED ON N,S,E,W WALLS	
035	CORRIDOR	LVT-1	RB	P-2	P-3	P-2	P-3	---	GWB		
036	CORRIDOR	LVT-1	RB	P-2	P-1	P-2	P-3	---	GWB		
037	CIRCULATION	LVT-1	RB	P-3	P-1	P-1	P-1	---	GWB		
038	CORRIDOR	LVT-1	RB	P-2	---	P-2	P-1	---	GWB		
039	CORRIDOR	LVT-1	RB	P-2	P-3	P-2	P-3	---	GWB		
040	CORRIDOR	LVT-1	RB	---	P-1	P-2	P-1	---	GWB		
041	CORRIDOR	LVT-1	RB	---	P-1	P-2	P-1	---	GWB		
042	VESTIBULE	PT-1	WM	---	P-1	---	P-1	---	GWB		
043	CORRIDOR	LVT-1	RB	P-2	P-3	---	P-3	---	GWB		
044	CORRIDOR	LVT-1	RB	---	P-3	---	P-3	---	GWB		

LEGEND OF COLORS AND FINISHES					
FLOORING					
NO.	MATERIAL	SIZE	COLOR/NO.	MFG./PRODUCT	REMARKS
CPT-1	CARPET TILE	24" x 24"	MACHE/438: LITHO	J+J INVISION	SEE GENERAL NOTES.
CPT-2	CARPET TILE	24" x 24"	MACHE TRACE/438: LITHO	J+J INVISION	SEE GENERAL NOTES.
PT-1	PORCELAIN TILE	12" x 24"	THREAD, TWILL	TRINITY TILE	ALSO IN 3" X 24 AND 2" X 2"
SC	SEALED CONCRETE	N/A	NATURAL	TBD	
SL	SHEET LINOLEUM	N/A	FORBO/SILVER BIRCH/3871	MARMOLEUM, FRESCO	HEAT WELDED
LVT-1	LUXURY VINYL TILE	4" x 36"	HIGHLAND FOREST/20230 SANDY OAK	PATCRAFT	DEDUCTIVE ALTERNATE #3
LVT-2	LUXURY VINYL TILE	4" x 36"	HIGHLAND FOREST/20710 RICH CHESTNUT	PATCRAFT	DEDUCTIVE ALTERNATE #3
WM	WALK-OFF MAT	SIZE TO FIT	9321: PEWTER	PEDIMAT	SET IN RECESSED FLOOR

WALLS - PAINT, WALLCOVERING AND TILE			
NO.	MATERIAL	COLOR NO. / MANUFACTURER	REMARKS
P-1	PAINT	SHERWIN WILLIAMS/SW 7012 CREAMY/EGGSHELL	
P-2	PAINT	SHERWIN WILLIAMS/SW 7731 SAN ANTONIO SAGE/EGGSHELL	
P-3	PAINT	SHERWIN WILLIAMS/SW 7509 TIKI HUT/EGGSHELL	
PT-1	PORCELAIN TILE	TRINITY TILE/ THREAD, TWILL	SIZE: 12" x 24" AND 3" x 24" WHERE NOTED
PT-2	PORCELAIN TILE	DAL-TILE/COLOR SCHEME, ARCTIC WHITE/B900	SIZE: 6" x 18"
VWC	VINYL WALL COVERING	KOROSEAL/TREASURE/CHAMBORD T324-42	APPLIED TO FRONT OF RECEPTION CASEWORK


BASE MOLDING			
NO.	MATERIAL	COLOR NO. / MANUFACTURER	REMARKS
RB	4" RUBBER BASE	193 BLACK BROWN/ROPPE/VINYL-TYPE TV	
SL	6" SHEET LINOLEUM	SILVER BIRCH/3871/MARMOLEUM-FRESCO/FORBO	HEAT WELDED

LEGEND			
	CPT-1 CARPET TILE		SV SHEET VINYL
	CPT-2 CARPET TILE		LVT-1 VINYL COMP. TILE
	PT-1 PORCELAIN TILE		LVT-2 VINYL COMP. TILE
	SC SEALED CONCRETE		WM WALK-OFF MAT

GENERAL NOTES

CPT-1 WILL BE INSTALLED IN A QUARTER-TURN PATTERN.
CPT-2 WILL BE INSTALLED IN AN ASHLAR PATTERN.
ALL PORCELAIN TILE (PT-1 AND PT-2) WILL BE INSTALLED IN A BRICK PATTERN.

FOR INSTALLATION PATTERNS, PLEASE SEE SHEET IN102.
ADDITIONALLY, THE FINISH SCHEDULE AND LEGEND CONTINUES ON SHEET IN102.

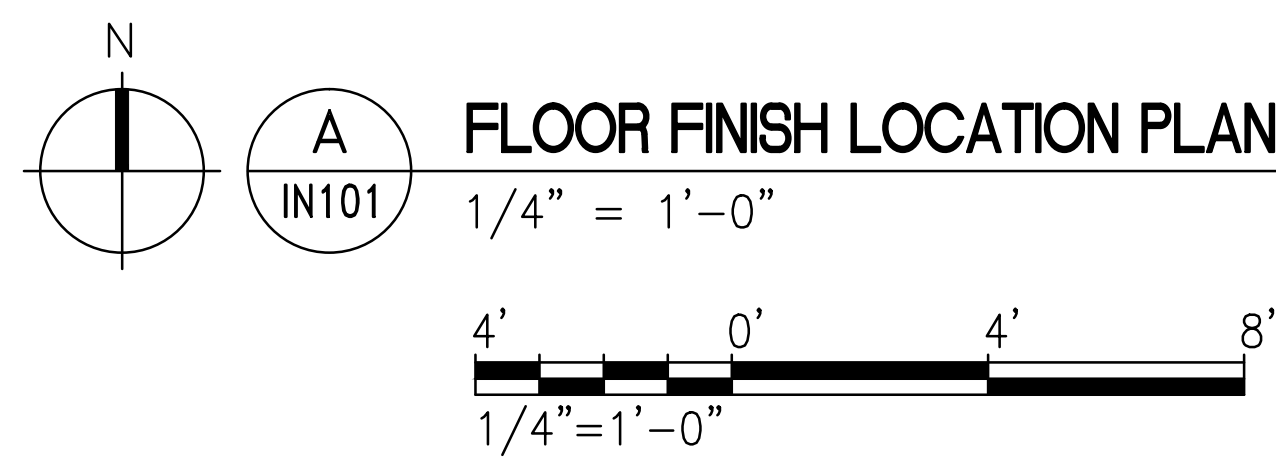

FINAL SUBMISSION
APRIL 9, 2013



 766 MOORE ST., FANNING, AL 36532 251-990-5778 ARCH. & ENGR. SEAL FLORIDA BES DESIGN/BUILD LLC No. 29795 EXPIRATION DATE 4/9/13	NATURAL RESOURCES & ENVIRONMENTAL AFFAIRS SATISFACTORY TO DATE	P.W. DWG. NO.	DEPARTMENT OF THE NAVY NAVAL SUPPORT ACTIVITY PANAMA CITY, FLORIDA
	SAFETY DEPARTMENT	DRAWN BY AAC	CONSTRUCT NAVAL BRANCH HEALTH CLINIC PANAMA CITY
	FIRE DEPARTMENT	CHECKED BY RWC	FLOOR FINISH LOCATION PLAN
	PUBLIC WORKS SUPERVISOR	SUPERVISOR	SIZE F
	APPROVED DATE	DATE	CODE IDENT. NO. N/A
	PUBLIC WORKS OFFICER	SCALE	MACC. T.O.# SHEET 1 OF 6