

1 EXTERIOR SIGNAGE
1/2" = 1'-0"

1' 0' 1' 2' 3' 4' 5'
1/2" = 1'-0"

NOTE: A MINIMUM LATERAL CLEARANCE OF 12'-0" FROM THE ROADWAY IS RECOMMENDED.

PLACE SIGNS A MINIMUM OF 6'-0" FROM THE ROADWAY TO THE INNER EDGE OF THE SIGN AND ROTATE THE SIGN TOWARDS THE ROAD 3 DEGREES TO REDUCE REFLECTIVITY.


THE BACKGROUND COLOR FOR THE SIGNAGE FIELD IS BLUE, PANTONE COLOR #19-4052TPX. ALL GATE ENTRY SIGNAGE SHOULD USE ARIAL BLACK LETTERFORMS. ALL WAYFINDING SIGNAGE WITHIN NSA PANAMA CITY WILL USE HELVETICA MEDIUM AND HELVETICA REGULAR TYPOGRAPHY FOR PRIMARY AND SECONDARY INFORMATION ON SIGNS. ALL SIGNAGE LETTERING SHOULD BE WHITE TO CONTRAST CONSISTENTLY WITH BACKGROUND COLORS AND REFLECTIVE TO IMPROVE READABILITY AT NIGHT. THE SHAPES OF LETTERFORMS ARE TO BE BASED ON ARIAL BLACK FONT.

THE EXTERIOR SIGNAGE WILL BE CONTRACTOR FURNISHED / CONTRACTOR INSTALLED. NAVY WILL NEED TO APPROVE ALL SIGNAGE PRIOR TO INSTALLATION.

1 EXTERIOR SIGNAGE PLAN
1/8" = 1'-0"

4' 0' 8' 16' 20'
1/8" = 1'-0"

FINAL SUBMISSION
APRIL 9, 2013

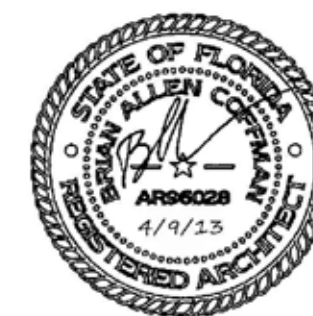

| | | | |
|---|---|----------------------|--|
| 766 MIDDLE ST., FAIRHOPE, AL 36532 251-990-5778 ARCH. & ENGR. SEAL | NATURAL RESOURCES & ENVIRONMENTAL AFFAIRS SATISFACTORY TO DATE | P.W. DWG. NO. | DEPARTMENT OF THE NAVY NAVAL FACILITIES ENGINEERING COMMAND |
| | SAFETY DEPARTMENT SATISFACTORY TO DATE | DRAWN BY AAC | NAVAL SUPPORT ACTIVITY PANAMA CITY, FLORIDA |
| | FIRE DEPARTMENT SATISFACTORY TO DATE | CHECKED BY KAM | CONSTRUCT NAVAL BRANCH HEALTH CLINIC PANAMA CITY |
| | PUBLIC WORKS SUPERVISOR SATISFACTORY TO DATE | SUPERVISOR | EXTERIOR SIGNAGE PLAN |
| APPROVED DATE | | SIZE F | CODE IDENT. NO. |
| PUBLIC WORKS OFFICER | | PROJ. NO. 520-13-200 | NAVFAC DRAWING NO. N/A |
| SCALE | | CONSTR. CONTR. NO. | |
| | | MACC. | T.O.# SHEET 5 OF 6 |