
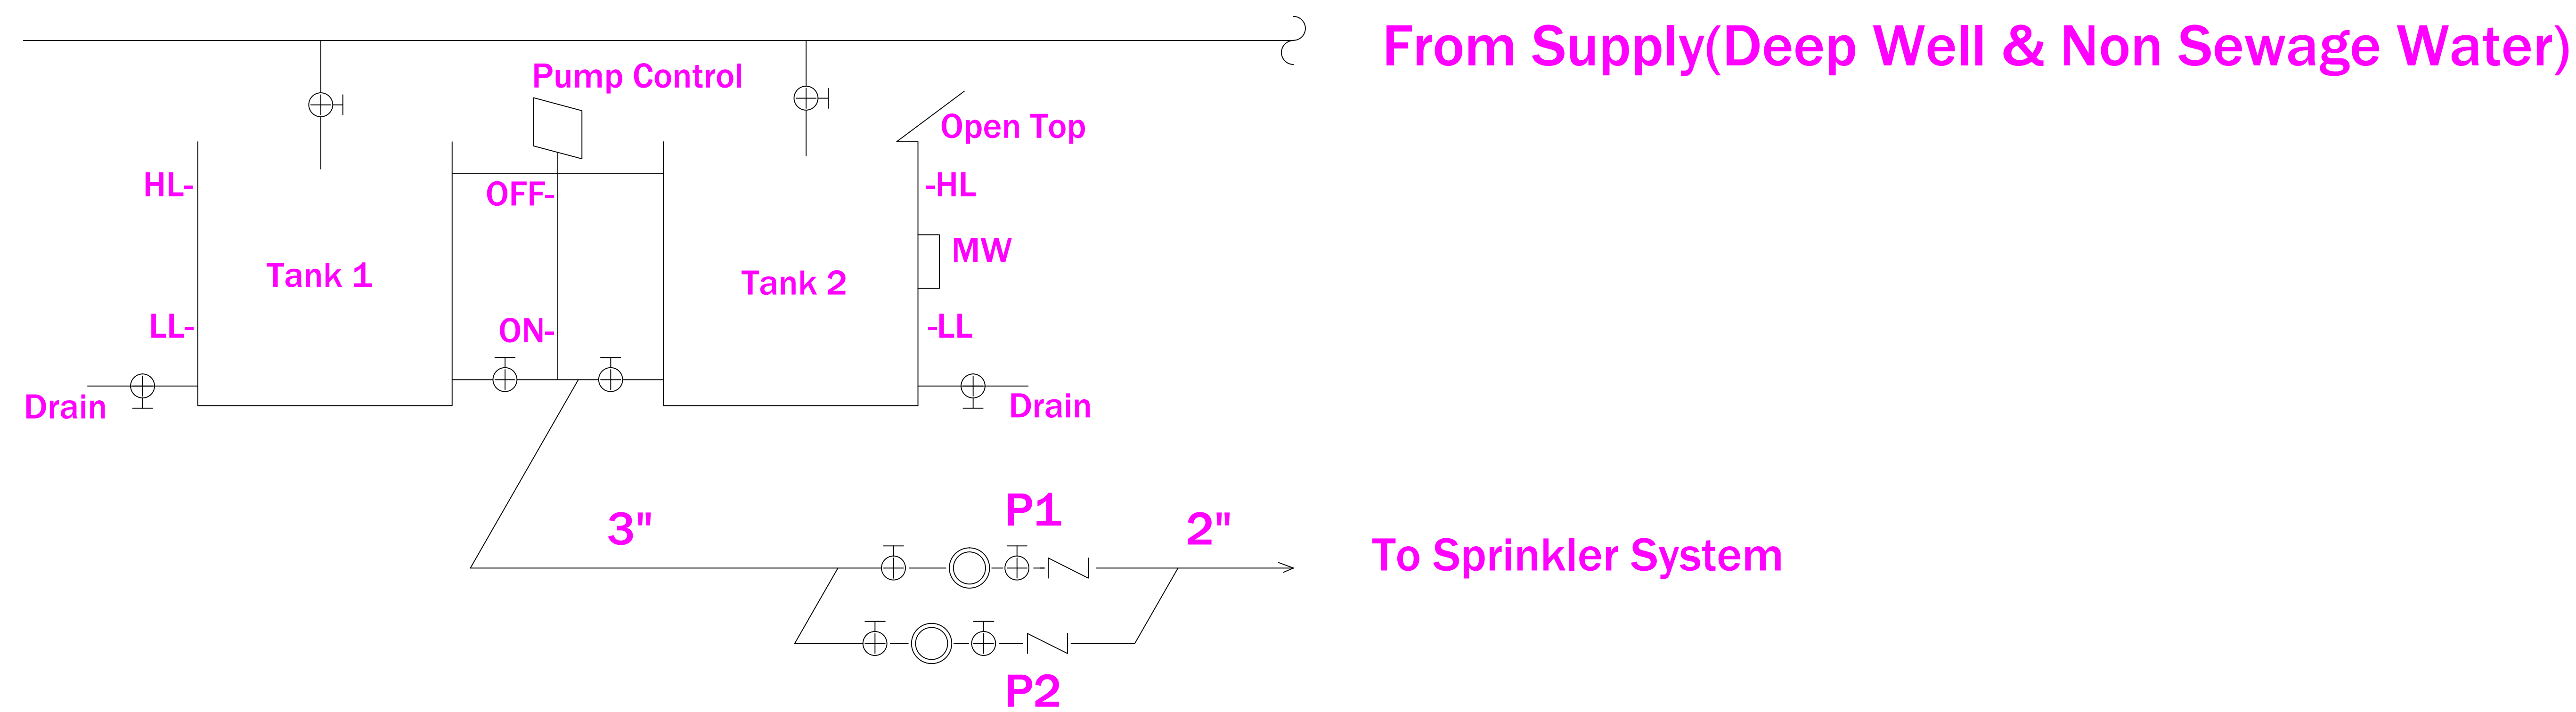


Polyethylene Water Tank

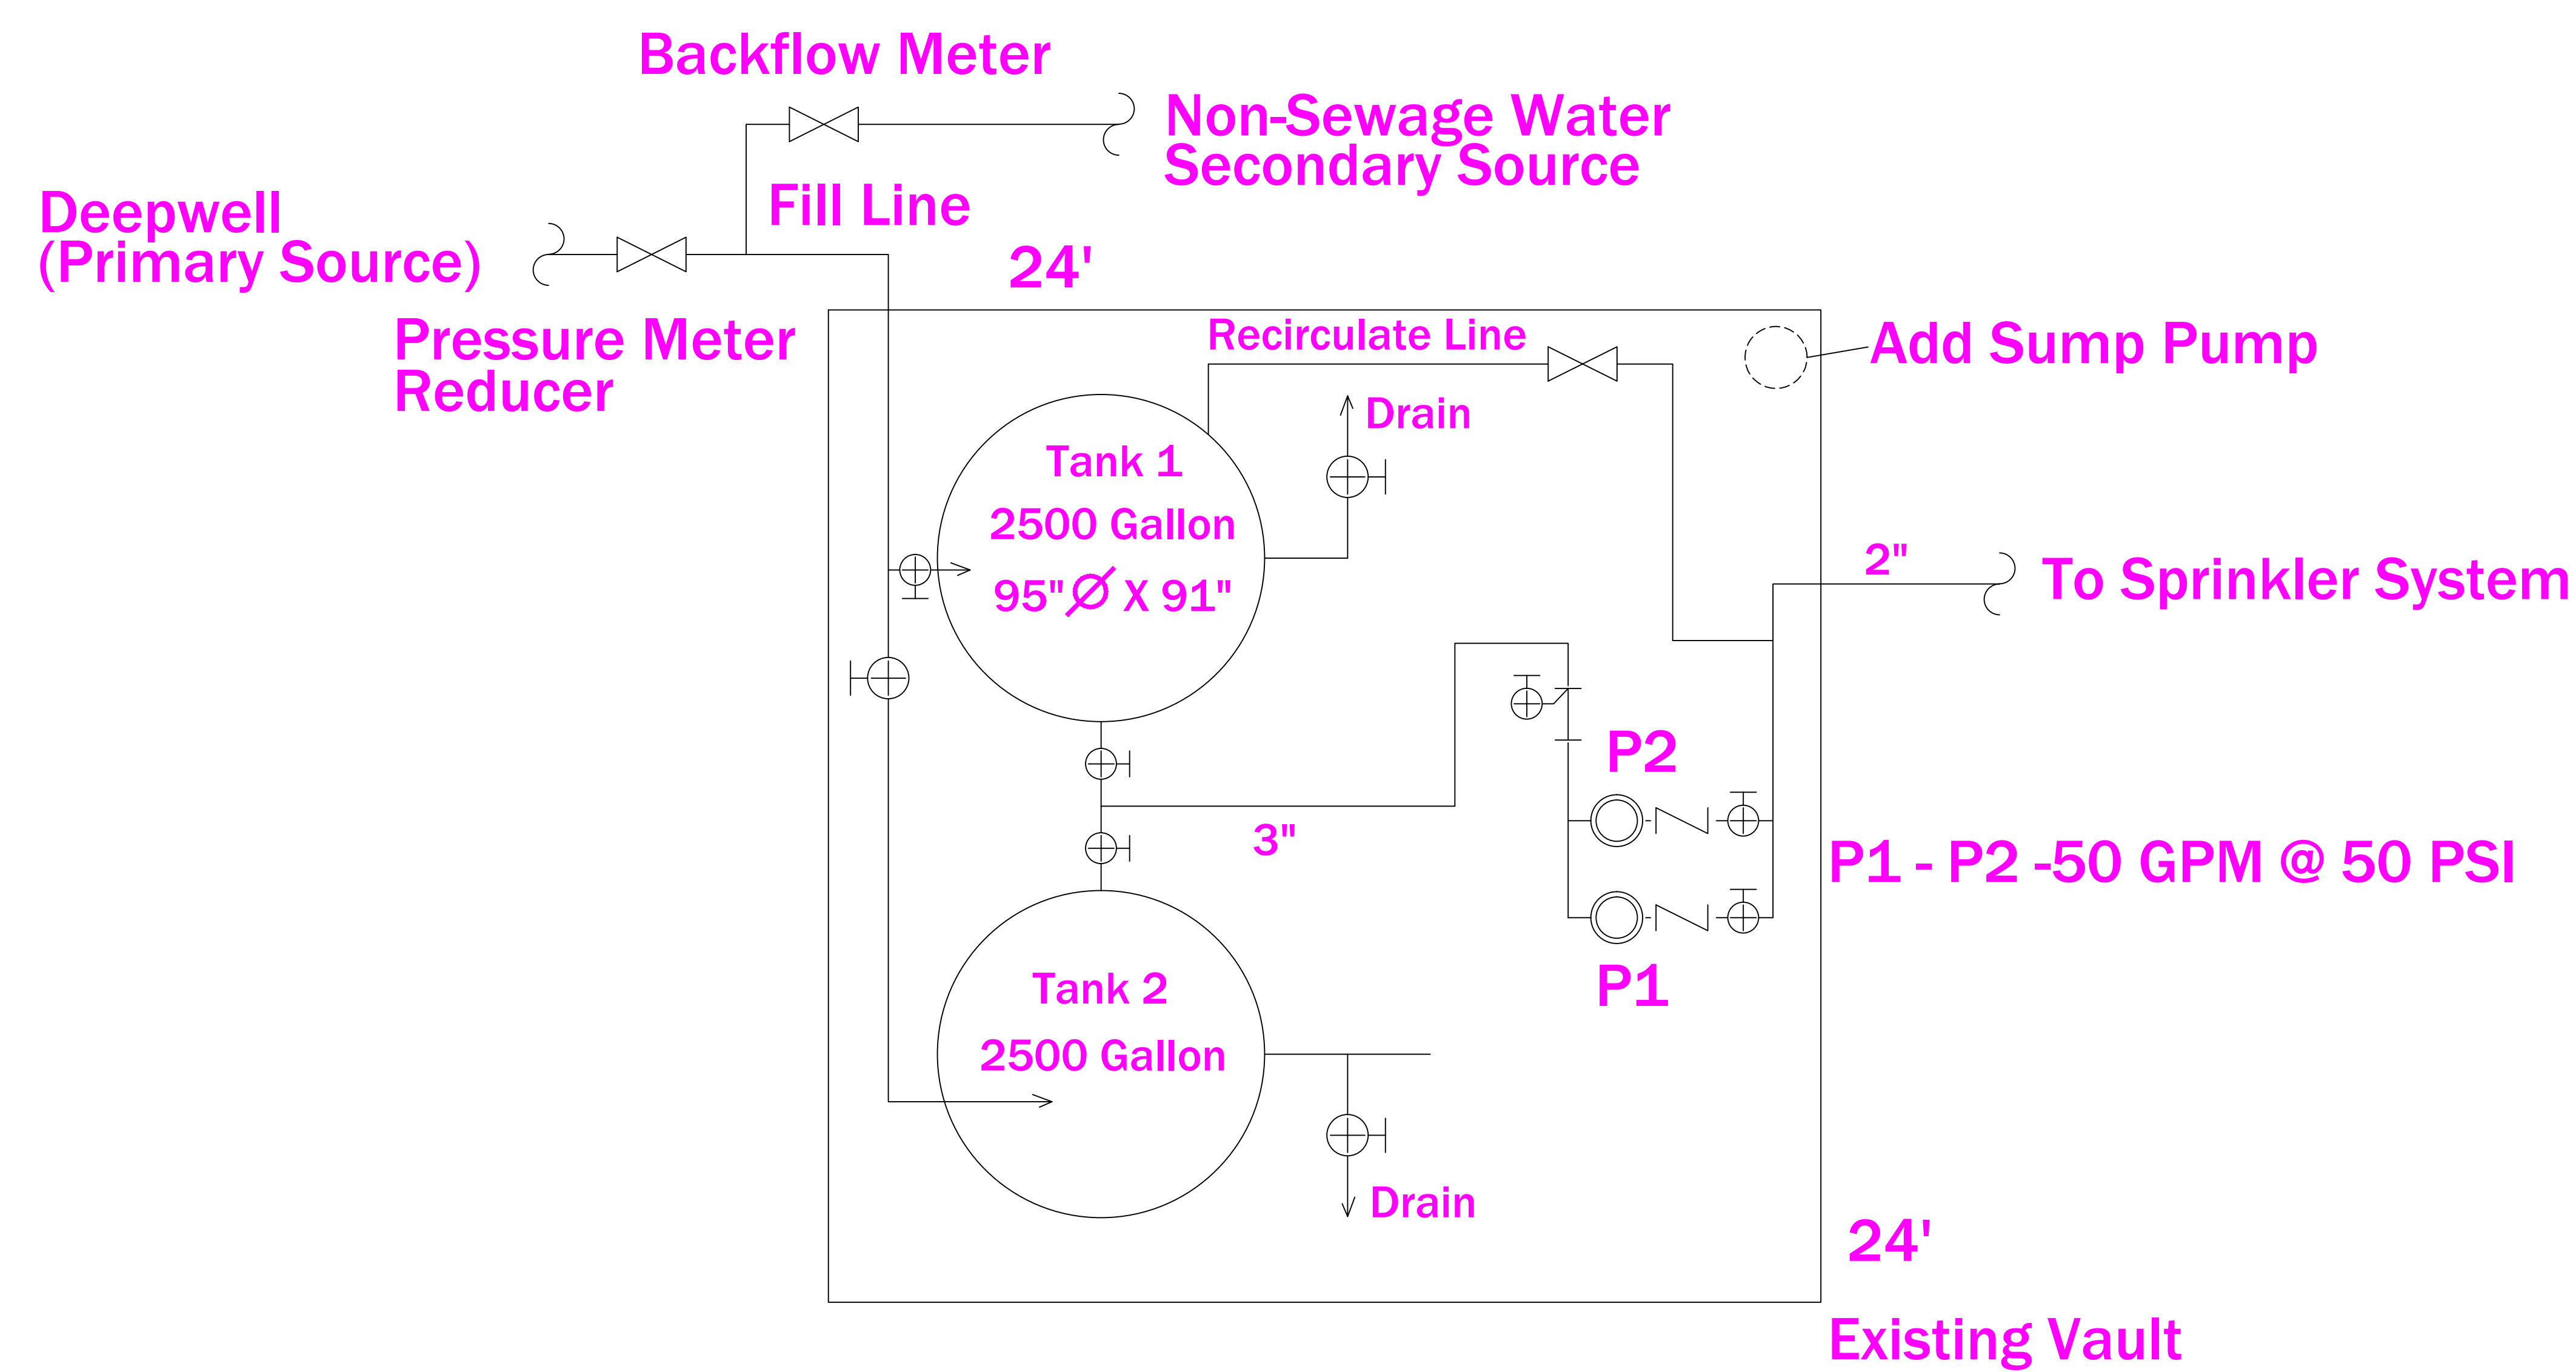

System Design: 20 Zones with 12 Heads per Zone / average 4 GPM per Head
15 min Run per Zone(estimated)
Total Flow Requirements: 45 GPM for 5 Hours = 14,400 gallons(estimated)