


ISO ROOMS 6538-6544 SUITE
1630 sq ft

ISO ROOMS 6636-6642 SUITE
1600 sq ft

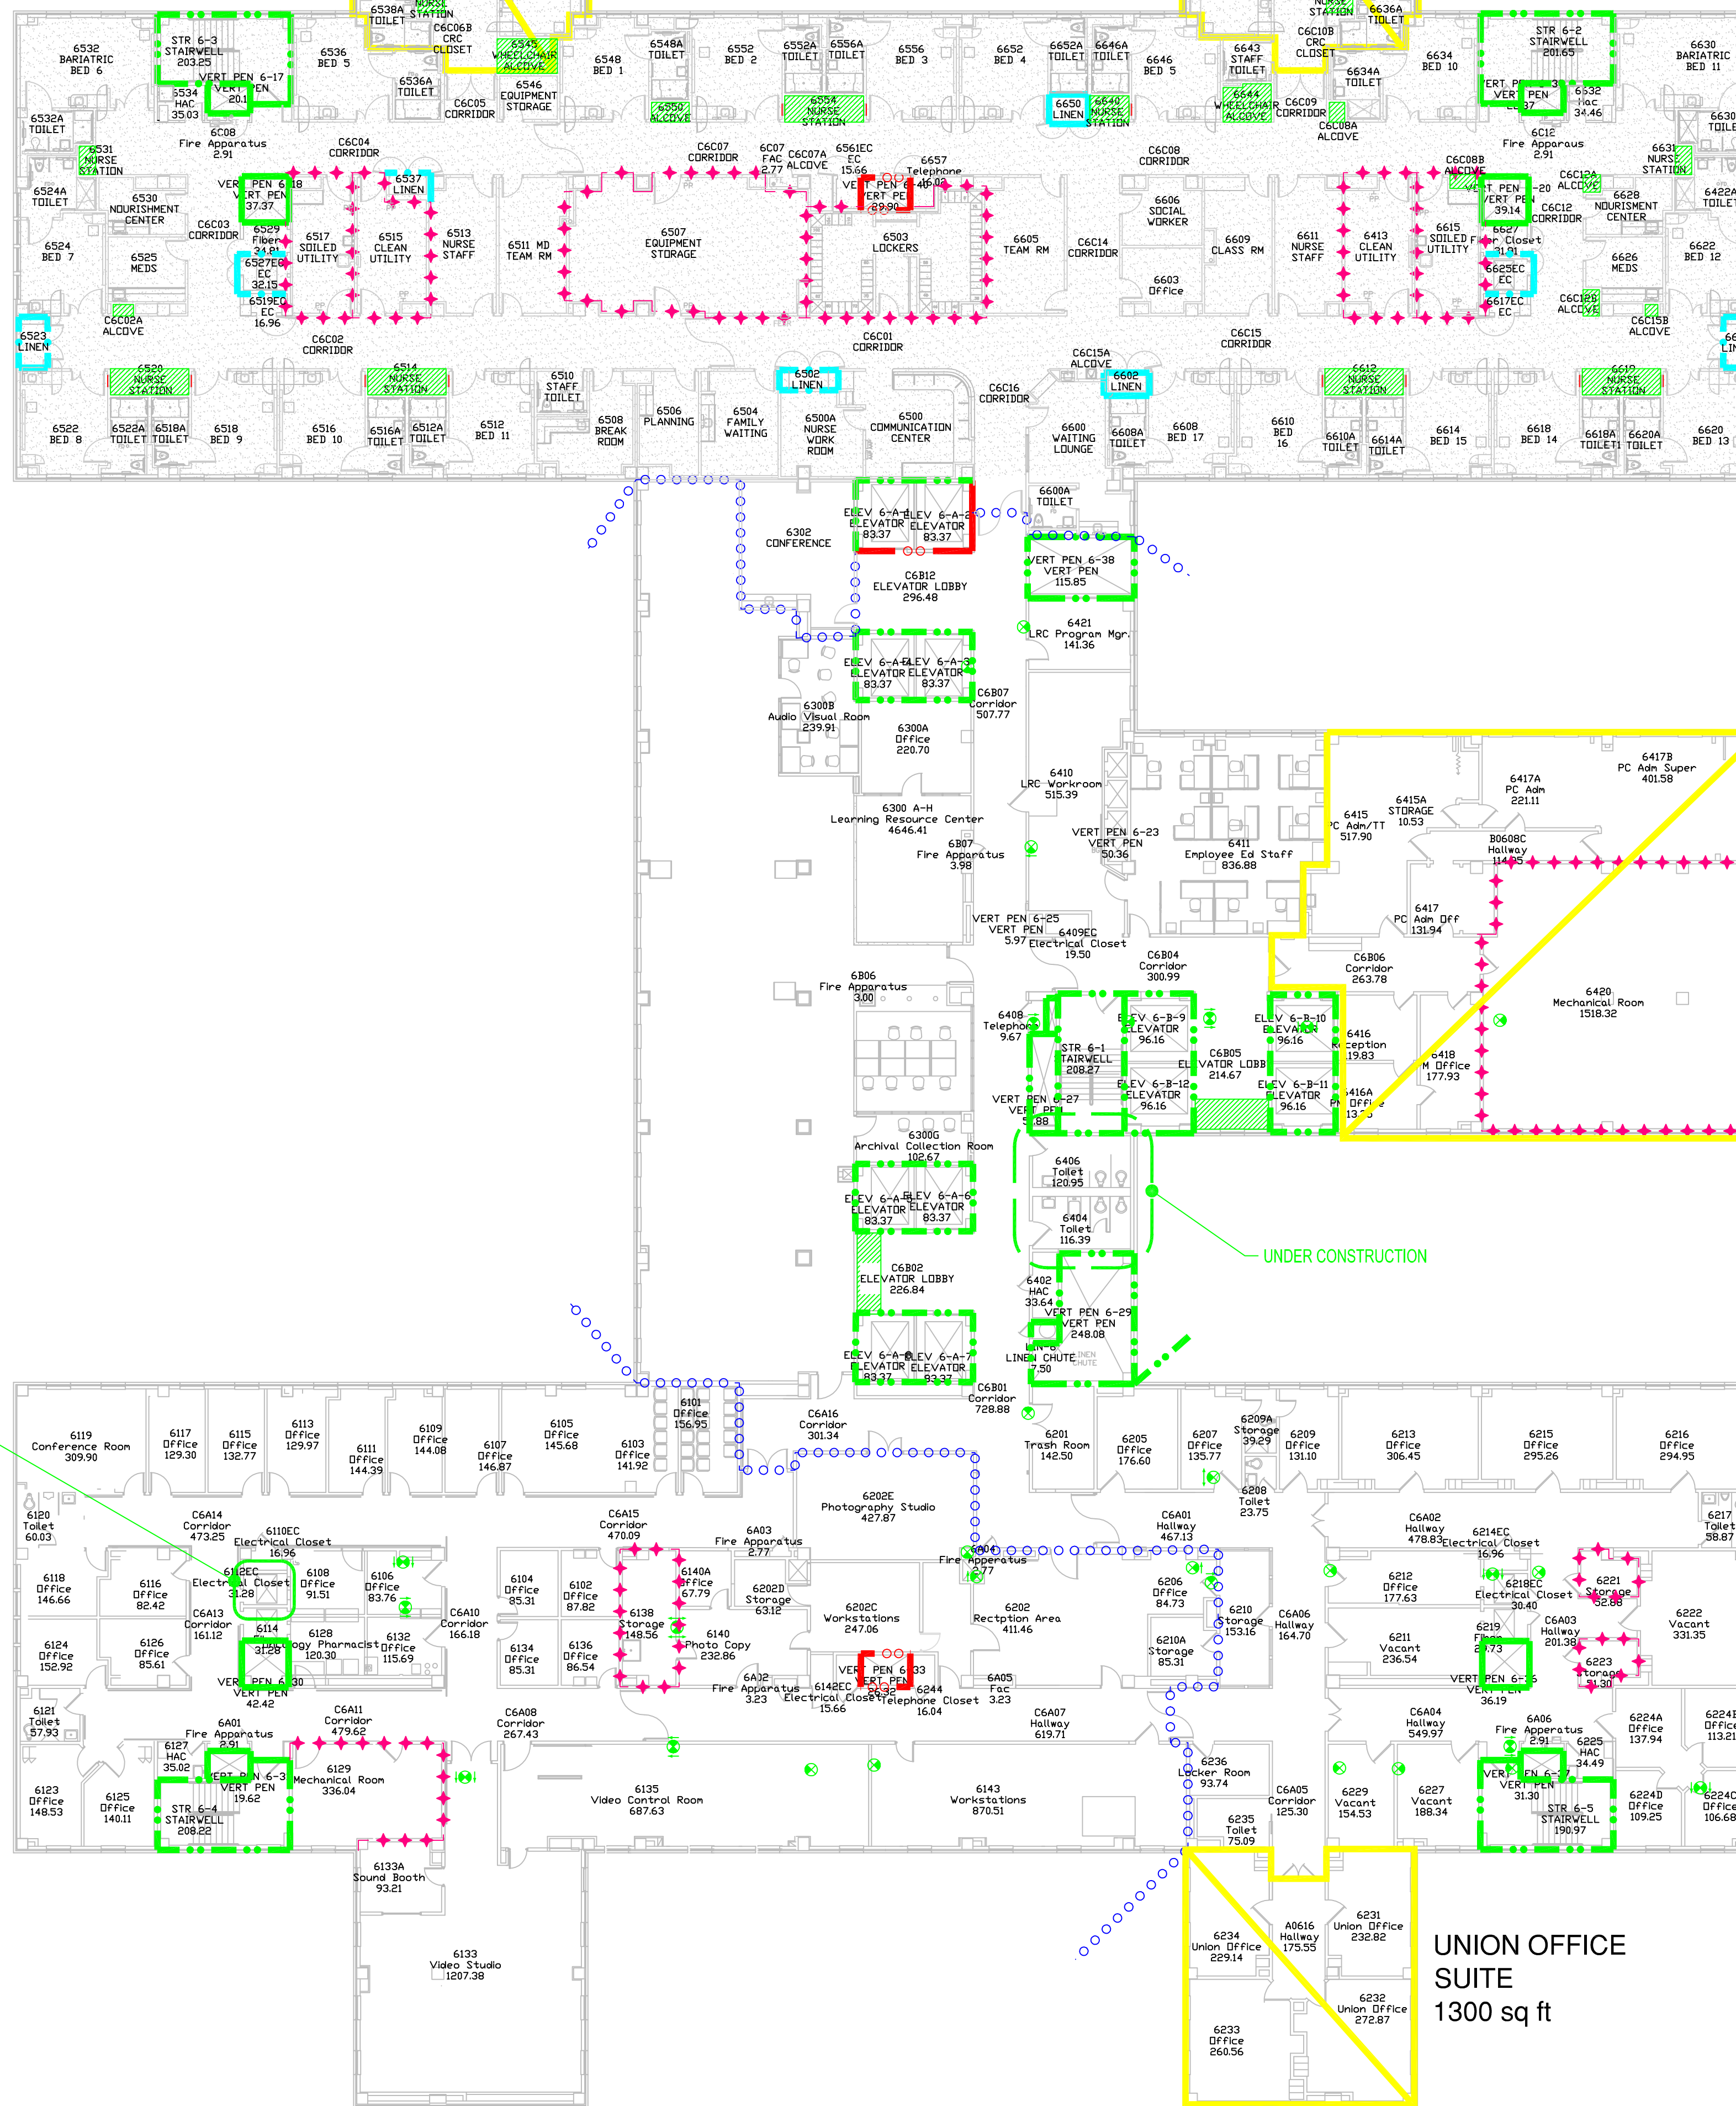


PROGRAM MANAGER
SUITE
4135 sq ft

UNION OFFICE
SUITE
1300 sq ft

SYMBOLS LIST


- 2 HOUR FIREWALL
- 1 HOUR FIREWALL
- 2 HOUR FIRE/SMOKEWALL
- 1 HOUR FIRE/SMOKEWALL
- 30 MINUTE SMOKE BARRIER
- SMOKE RESISTIVE HAZARDOUS AREA
- HORIZONTAL EXIT PASSAGEWAY
- EXIT
- EXIT PASSAGEWAY
- LINEN CHUTE
- SUITE DESIGNATIONS
- AREA OPEN TO CORRIDOR - WITH SMOKE DETECTION
- AREA OPEN TO CORRIDOR - NO SMOKE DETECTION REQUIRED

HAP OCCUPANCY
21,685s.f.
AMBULATORY OCCUPANCY
36,271s.f.

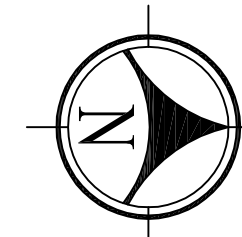

BUILDING 111 SIXTH FLOOR

FULLY SPRINKLERED
HEALTHCARE OCCUPANCY

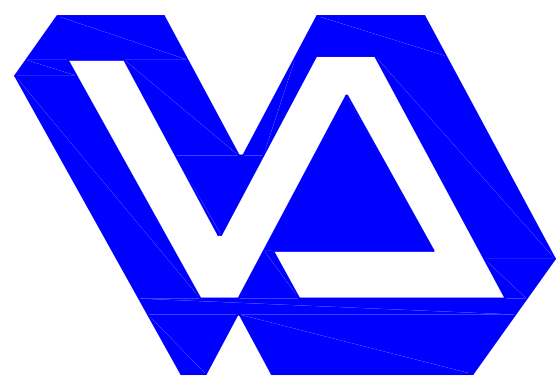

Dept. of Veterans Affairs
Medical Center
5000 W. National Ave.
Milwaukee, WI 53295

FPAC Proj. 1751.16

Approved: Chief, Facilities Management Services	Project Title	Drawing Title	Date
Approved: Medical Center Director	STATEMENT OF CONDITIONS	BUILDING 111 SIXTH FLOOR	07/02/12
Approved:	Client Project No.	Contract No.	Scale: N.T.S.
Approved:	Building No. BUILDING 111	AutoCAD File Name SOC07-111-06	Location VA MEDICAL CENTER MILWAUKEE, WISCONSIN
		Designed By BAA	Drawn By SFF/JV
		Checked By BAA	
			SOC-7
			Dwg. 8 of 14

Department of Veterans Affairs