



LIGHTING FIXTURE SCHEDULE

LIGHTING FIXTURE SCHEDULE																								
ID	DESCRIPTION	ELEC DATA			LAMP DATA		BASIS OF DESIGN		MOUNT TYPE										NOTES					
		LOAD	VOLTAGE	QTY	WATTAGE	MANUFACTURER	MODEL OR SERIES	LOCATION					ARMAMENT											
		VA							CEILING	FLOOR	GROUND	POLE	ROOF	SUSPENDED	WALL	FLUSH	PEDESTAL	PENDANT	RECESSED	SURFACE	TRACK	MTG. HEIGHT (VERIFY WITH RCP)		
A	RECESSED, FLUORESCENT	50	120	2	32W T8	UTHOMA	259P 2 32 A19 MOLT GEB10PS		■										■			9'-0"		
AE	RECESSED, FLUORESCENT, EMER.	50	120	2	32W T8	UTHOMA	259P 2 32 A19 MOLT GEB10PS EL14		■										■			9'-0"		
B	SURFACE, FLUORESCENT	50	120	2	32W T8	UTHOMA	2M 2 32 A19 MOLT GEB10PS		■										■			9'-0"		
BE	SURFACE, FLUORESCENT, EMER.	50	120	2	32W T8	UTHOMA	2M 2 32 A19 MOLT GEB10PS EL14		■										■			9'-0"		
C	24" RECESSED	60	120	2	24W T5	PRECISION	MURA CIMA FOM 215 277 OF		■										■			9'-0"		
CE	24" RECESSED, EMER.	60	120	2	24W T5	PRECISION	MURA CIMA FOM 215 277 EBPH OF		■										■			9'-0"		
D1	24" ARCHITECTURAL PENDANT	128	120	4	26W TT	OCL	FB1-P1M-24-BG/GW-P7D-41728-277-30		■										■			10'-0"	CABLE LENGTH AS REQUIRED/APPROX. 13'-0"	
D2	36" ARCHITECTURAL PENDANT	256	120	8	26W TT	OCL	FB1-P1M-36-BG/GW-P7D-81728-277-30		■										■			10'-0"	CABLE LENGTH AS REQUIRED/APPROX. 13'-0"	
D2E	36" ARCHITECTURAL PENDANT, EMER	256	120	8	26W TT	OCL	FB1-P1M-36-BG/GW-P7D-81713-277-30-EMI		■										■			10'-0"	CABLE LENGTH AS REQUIRED/APPROX. 13'-0"	
E	LINEAR DIRECT/INDIRECT	88	120	3	32W T8	PERELESS	BRMP-3-3218-SFR-20/80-SSH 4-R4 VOL GEB10		■										■			10'-0"	STANDARD FINISH PER ARCHITECT	
EE	LINEAR DIRECT/INDIRECT, EMER	88	120	3	32W T8	PERELESS	BRMP-3-3218-SFR-20/80-SSH 4-R4 VOL GEB10		■										■			10'-0"	STANDARD FINISH PER ARCHITECT	
F	CANOPY LIGHTING	36	120	1	32W TRT	UTHOMA	VORI 32TRT MOLT FINISH LPI		■											■		9'-0"		
G	RECESSED DOWNLIGHT, WET LISTED	49	120	1	32W TRT	UTHOMA	6HF 1/32TRT FBLS73 MOLT WLP		■											■		9'-0"		
GE	RECESSED DOWNLIGHT, WET LISTED, EMER	49	120	1	32W TRT	UTHOMA	6HF 1/32TRT FBLS73 MOLT WLP EL		■											■		9'-0"		
J	RECESSED, DOWNLIGHT,	28	120	1	26W TRT	UTHOMA	6HF 1/26TRT MOLT FB01A		■											■		10'-0"		
JE	RECESSED, DOWNLIGHT, EMER	28	120	1	26W TRT	UTHOMA	6HF 1/26TRT MOLT FB01A EL		■											■		10'-0"		
K	ARCHITECTURAL SCONCE	16	120	1	13W QUAD	LBL	PW 5498 OF SC 130 HE															6'-0"		
L	STRIP LIGHT	58	120	2	32W T8	UTHOMA	AF 2 32 MOLT GEB10S		■											■		9'-0"	AIRCRAFT CABLE WITH HOOK	
M	ARCHITECTURAL PENDANT	16	120	1	13W QUAD	LBL	PF 242 COLOR SC 130 MPT		■											■		9'-0"		
S	RECESSED, UPLIGHT, LED W/ XMR	3	120	-	LED	B-K	BK LM LED 412 SP FINISH 12 TR150 120		■													10'-0"	REMOTE MOUNTED XMR	
U	UNDERCABINET LIGHT	14	120	-	LED	UTHOMA	RA224 UCDB UC EBC24H14													■		7'-0"	CORRECT WIRE, COORDINATE ROUGH-IN	
W	WALL DIRECT/INDIRECT	58	120	1	32W T8	PERELESS	BRMT 2 32 WHR 4 R4 GEB10													■		10'-0"	STANDARD FINISH PER ARCHITECT	
WP	EXTERIOR WALL PACK	65	120	2	32W TRT	UTHOMA	TWMT 2/32TRT MOLT FINISH													■		10'-0"	STANDARD FINISH PER ARCHITECT	
XE	EXIT SIGN	6	120	-	LED	UTHOMA	SOLO W 1/2 GMR		■											■		9'-0"		
XE2	EXIT SIGN, END MOUNTED	6	120	-	LED	UTHOMA	SOLO W 2 RA/LA GMR EM													■		9'-0"		

FINAL SUBMISSION
APRIL 9, 2012

IF SHEET IS LESS THAN (30"x42") IT IS
A REDUCED PRINT; SCALE ACCORDINGLY

E702

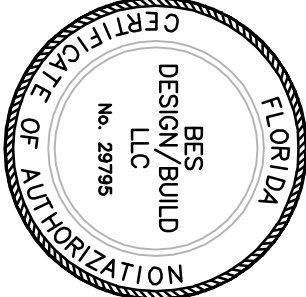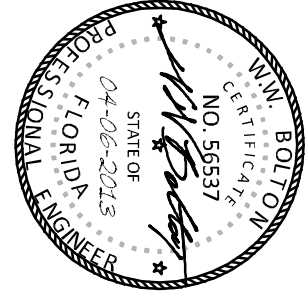

BES DESIGN/BUILD No. 25757		NATURAL RESOURCES & ENVIRONMENTAL AFFAIRS		P.A. DWG. NO.		DEPARTMENT OF THE NAVY NAVAL SUPPORT ACTIVITY		NAVAL FACILITIES ENGINEERING COMMAND PANAMA CITY, FLORIDA	
786 ANDRE ST. PANAMA, FL 32402 251-980-5778		SAFETY DEPARTMENT		DRAWN BY GMS		CHECKED BY GMS		PANAMA CITY JOINT OUTPATIENT CLINIC NAVAL GULF COAST HEALTH CARE	
ARCH. & ENGR. SEAL		FIRE DEPARTMENT		SUPERVISOR WMB		DATE		ELECTRICAL SCHEDULES	
PUBLIC WORKS SUPERVISOR				APPROVED		DATE		N/A	
SUPERVISOR				DATE		DATE		N/A	
PUBLIC WORKS OFFICE				DATE		DATE		N/A	
SCALE		NONE		IMCC		T.O.#		SHEET 13 OF 13	