


MECH DEMO GENERAL NOTES
1. WHERE REMOVAL AND/OR PATCHES ARE SHOWN TO BE REMOVED, THE EXISTING SERVICES SHALL BE CAPPED AND CONCEALED BEHIND FINISHED SURFACES. ABANDONED BRANCH SERVICES SHALL BE REMOVED BACK TO THE MAINS AND CAPPED, UNLESS OTHERWISE INDICATED.
2. CAP ANY ABANDONED OR UNUSED PIPE AND/OR DUCT OPENINGS.
3. THIS CONTRACTOR SHALL BE RESPONSIBLE FOR PATCHING AND PAINTING TO MATCH EXISTING WALLS, FLOORS, AND CEILINGS.
4. HYDROIC AND DOMESTIC PIPING SHALL BE PROPERLY AND THOROUGHLY CLEANED BEFORE PUTTING INTO PERMANENT SERVICES.


HVAC DEMO KEYNOTES
1. REMOVE EXISTING EXHAUST AND INTAKE COVERS TO MECHANICAL ROOM AS SHOWN. PATCH WALL TO MATCH EXIST.
2. REMOVE EXISTING INTAKE DUCTWORK UP TO GOOSENECK AS SHOWN. RELOCATE AS SHOWN ON MH01.
3. REMOVE EXISTING 18" DIA RA UP TO FLOOR LEVEL ON 4TH FLOOR. CAP AND SEAL NETWORK.
4. REMOVE EXIST EXHAUST AIR COVER.
5. REMOVE SUPPLY AIR, RETURN AIR AND EXHAUST AIR DUCTWORK FROM SECOND FLOOR UP TO 4TH FLOOR ROOM 500.
6. DEMOLISH AND PATCH TO MATCH EXISTING.
7. DEMOLISH RUMOROUND COIL LABELED E-1A AND ENERGY RECOVERY LOOP PIPING AND CONTROLS. KEEP EXISTING DUCTWORK, PATCH AND SEAL AS SHOWN ON MH01.
8. DEMOLISH RUMOROUND COIL LABELED E-1A AND ENERGY RECOVERY LOOP PIPING AND CONTROLS.
9. DEMOLISH UNIT 5-AHU-18.
10. DEMOLISH EFF-18.
11. DEMOLISH STEAM CONDENSATE AND CHILLED WATER PIPING, DUCTWORK AND CONTROLS.
12. DEMOLISH DUCTWORK AS SHOWN.


NOTE: NOT ALL KEYNOTES MAY BE USED ON EACH PLAN.

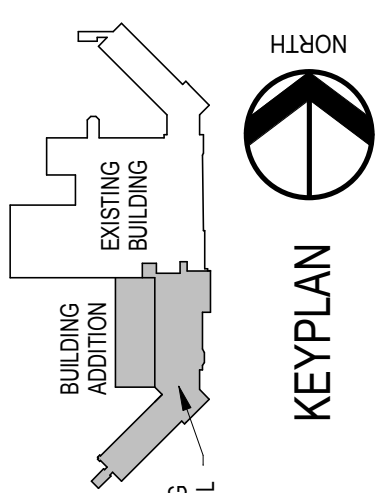

FULLY SPRINKLERED
100% CONSTRUCTION DOCUMENTS

Drawing Title 5TH FLOOR HVAC DEMOLITION PLAN	Project Title Sioux Falls VA Health Care System Acute Inpatient Medical Unit Addition and Renovation	Project Number 04100887	Office of Construction and Facilities Management			
			Building Number 5	Department of Veterans Affairs		
				Drawing Number 5-MD115	Dwg. 80 of 123	
					Date 08/06/2012	
Approved: Project Director		Location VA Medical Center, PO Box 6246 Sioux Falls, SD 57117-5406		Checker		

ARCHITECTS/ENGINEERS:	
TSP Inc. 1112 N. West Ave. Sioux Falls, SD 57104 phone: (605) 336-1160 fax: (605) 336-7926 www.tspmap.com To Solve. To Excel. Together.	

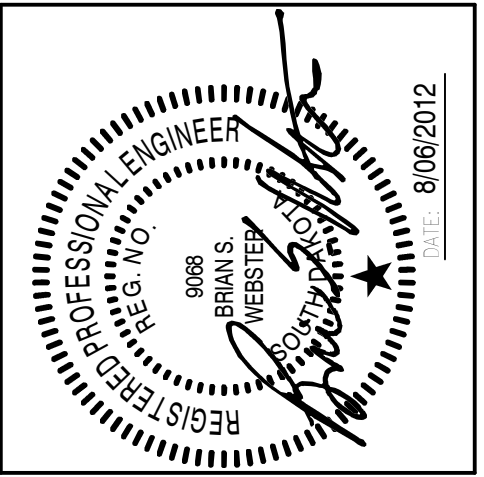

CONSULTANTS:	
--------------	--

MARK	REVISION DESCRIPTION	DATE
------	----------------------	------

1 5TH FLOOR HVAC DEMOLITION PLAN
18" x 12"