




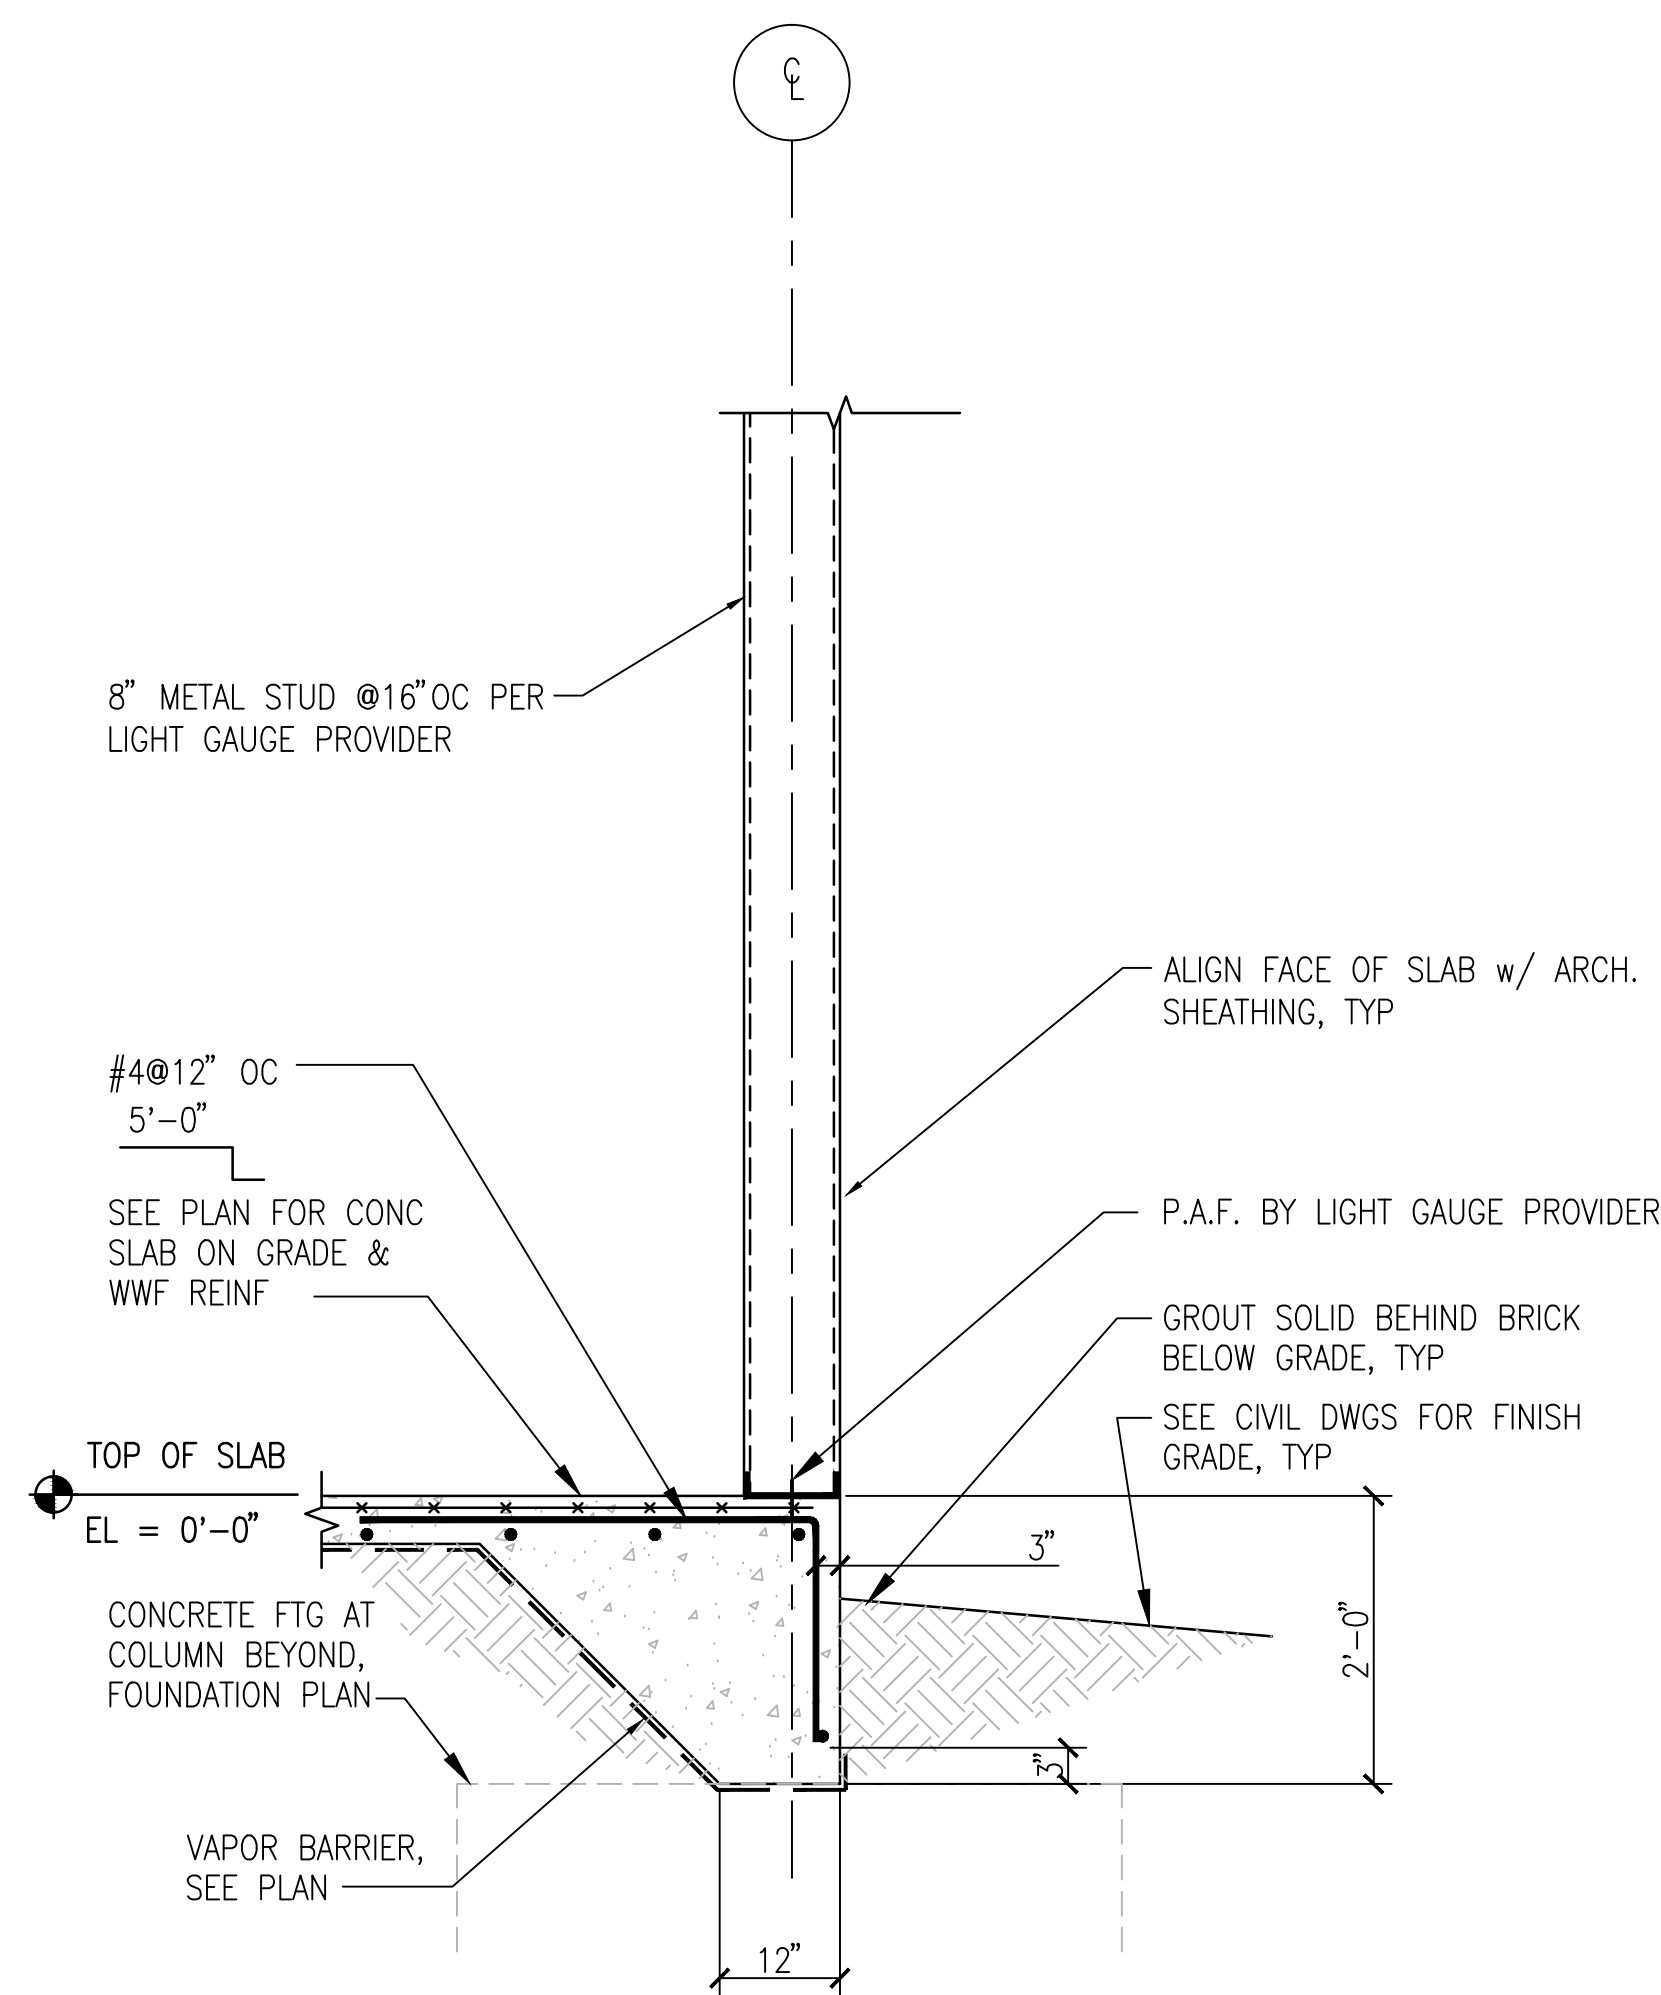


1 FOUNDATION SECTION AT EXTERIOR WALL
SB101 SCALE: 3/4"=1'-0"

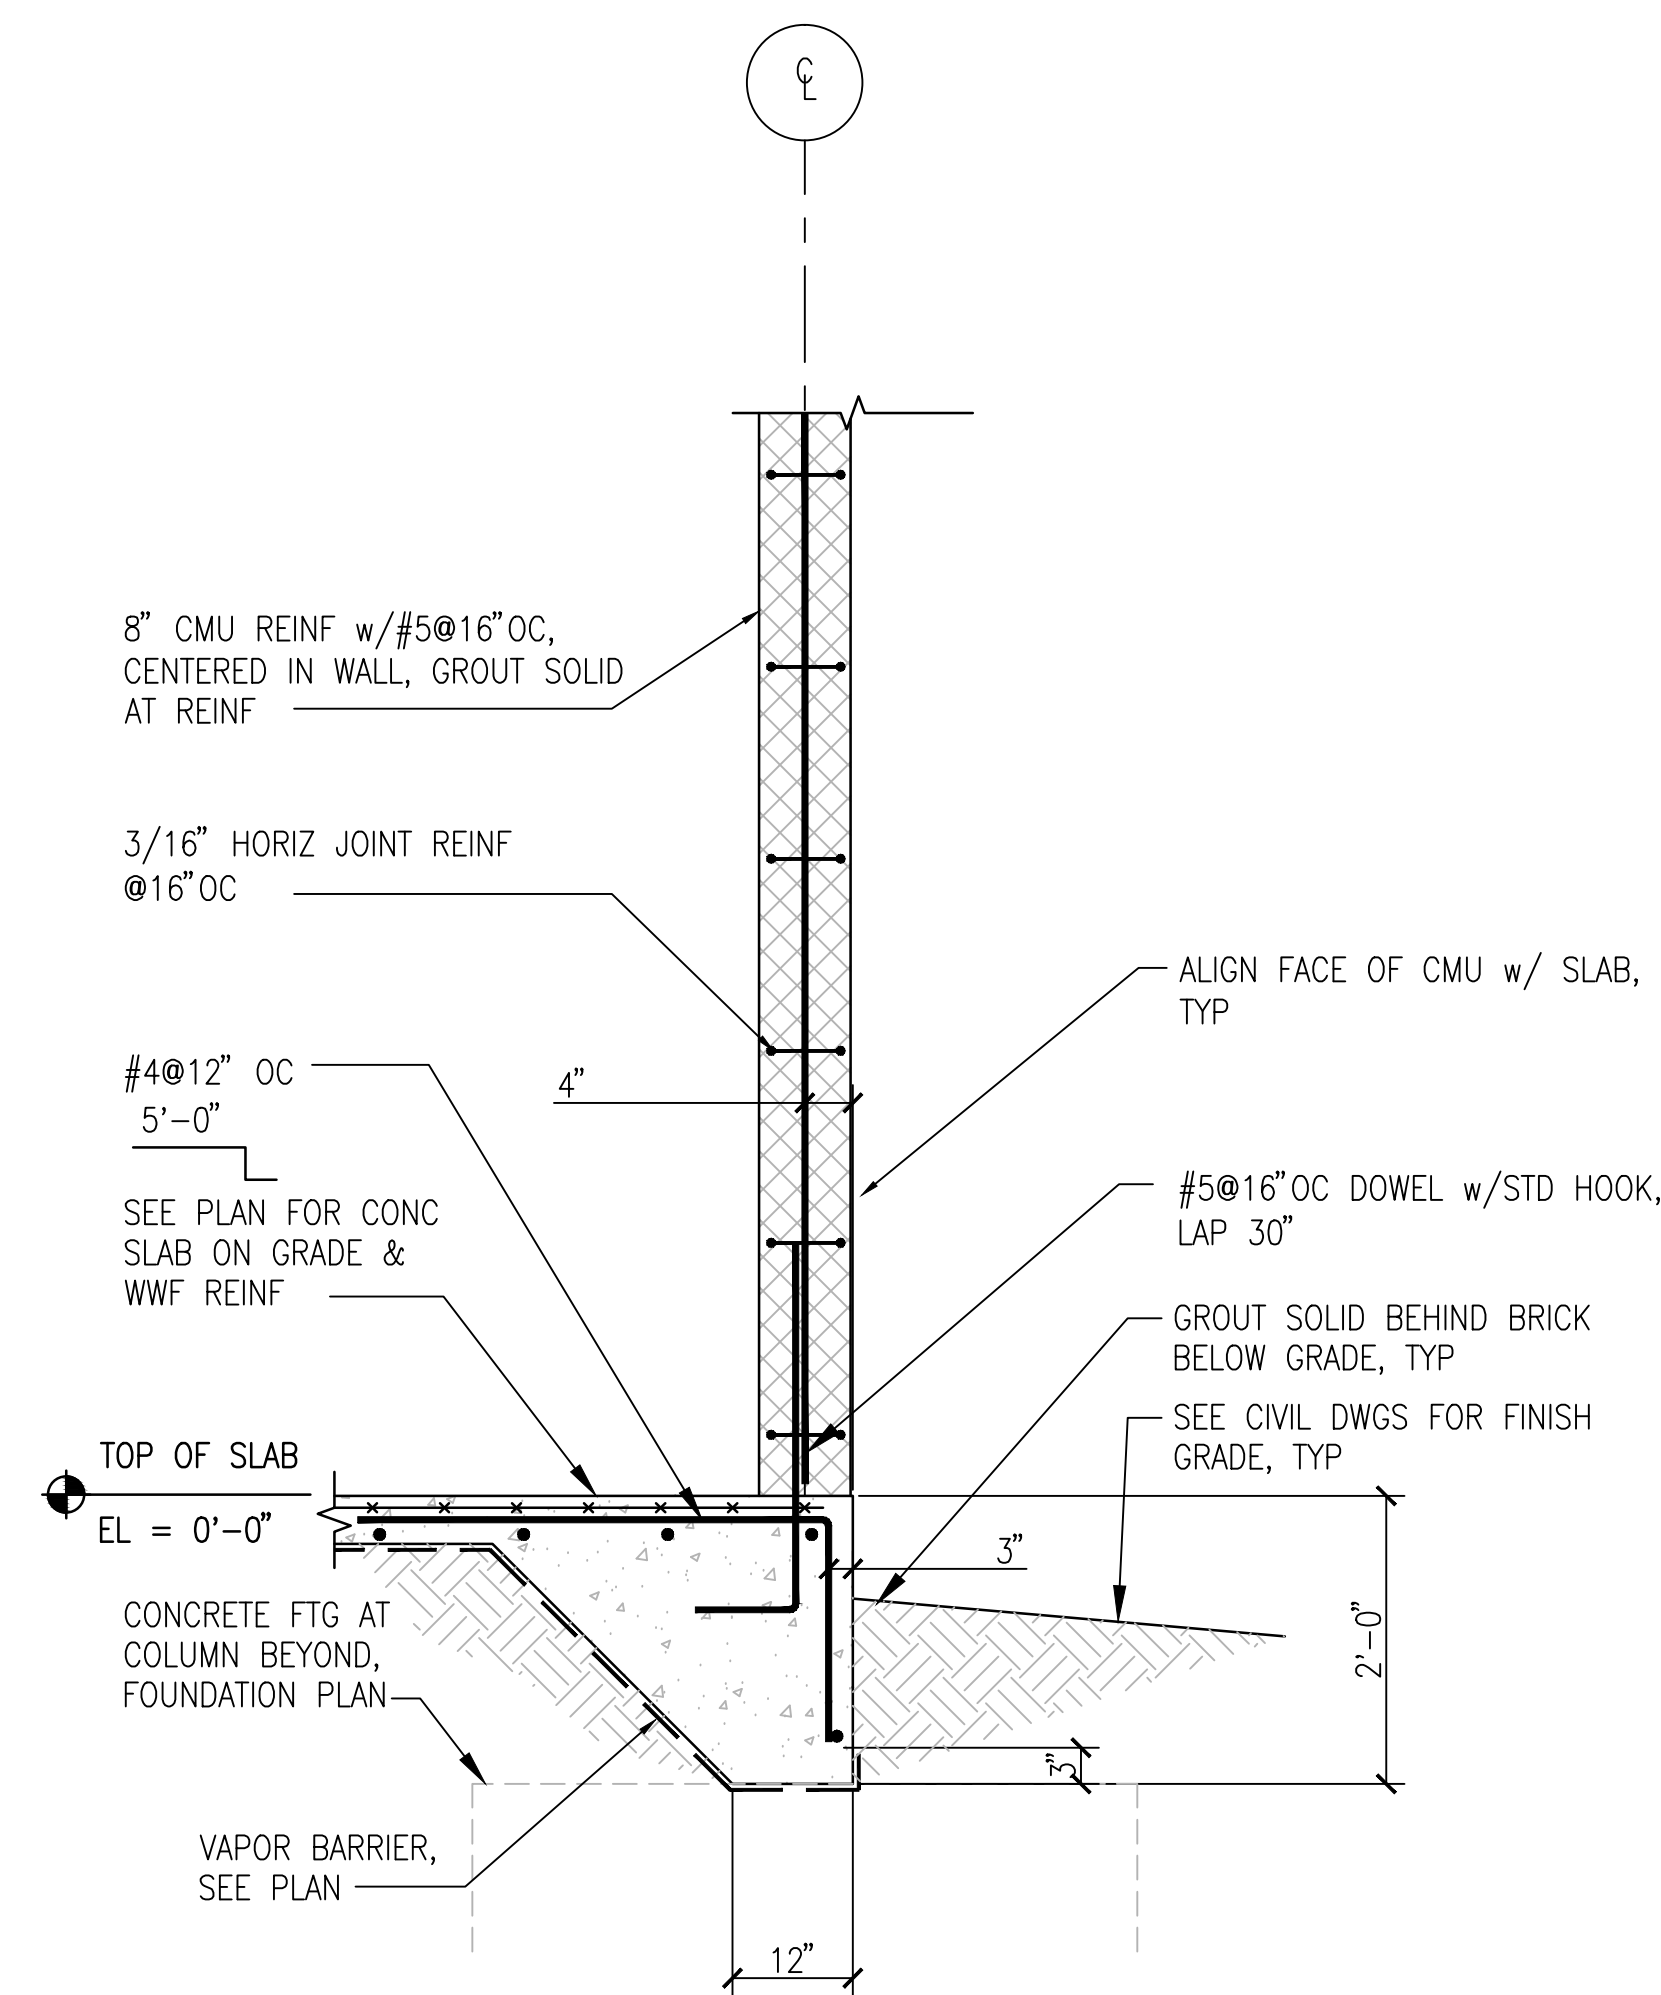


2 FOUNDATION SECTION AT EXTERIOR WALL
SB101 SCALE: 3/4"=1'-0"

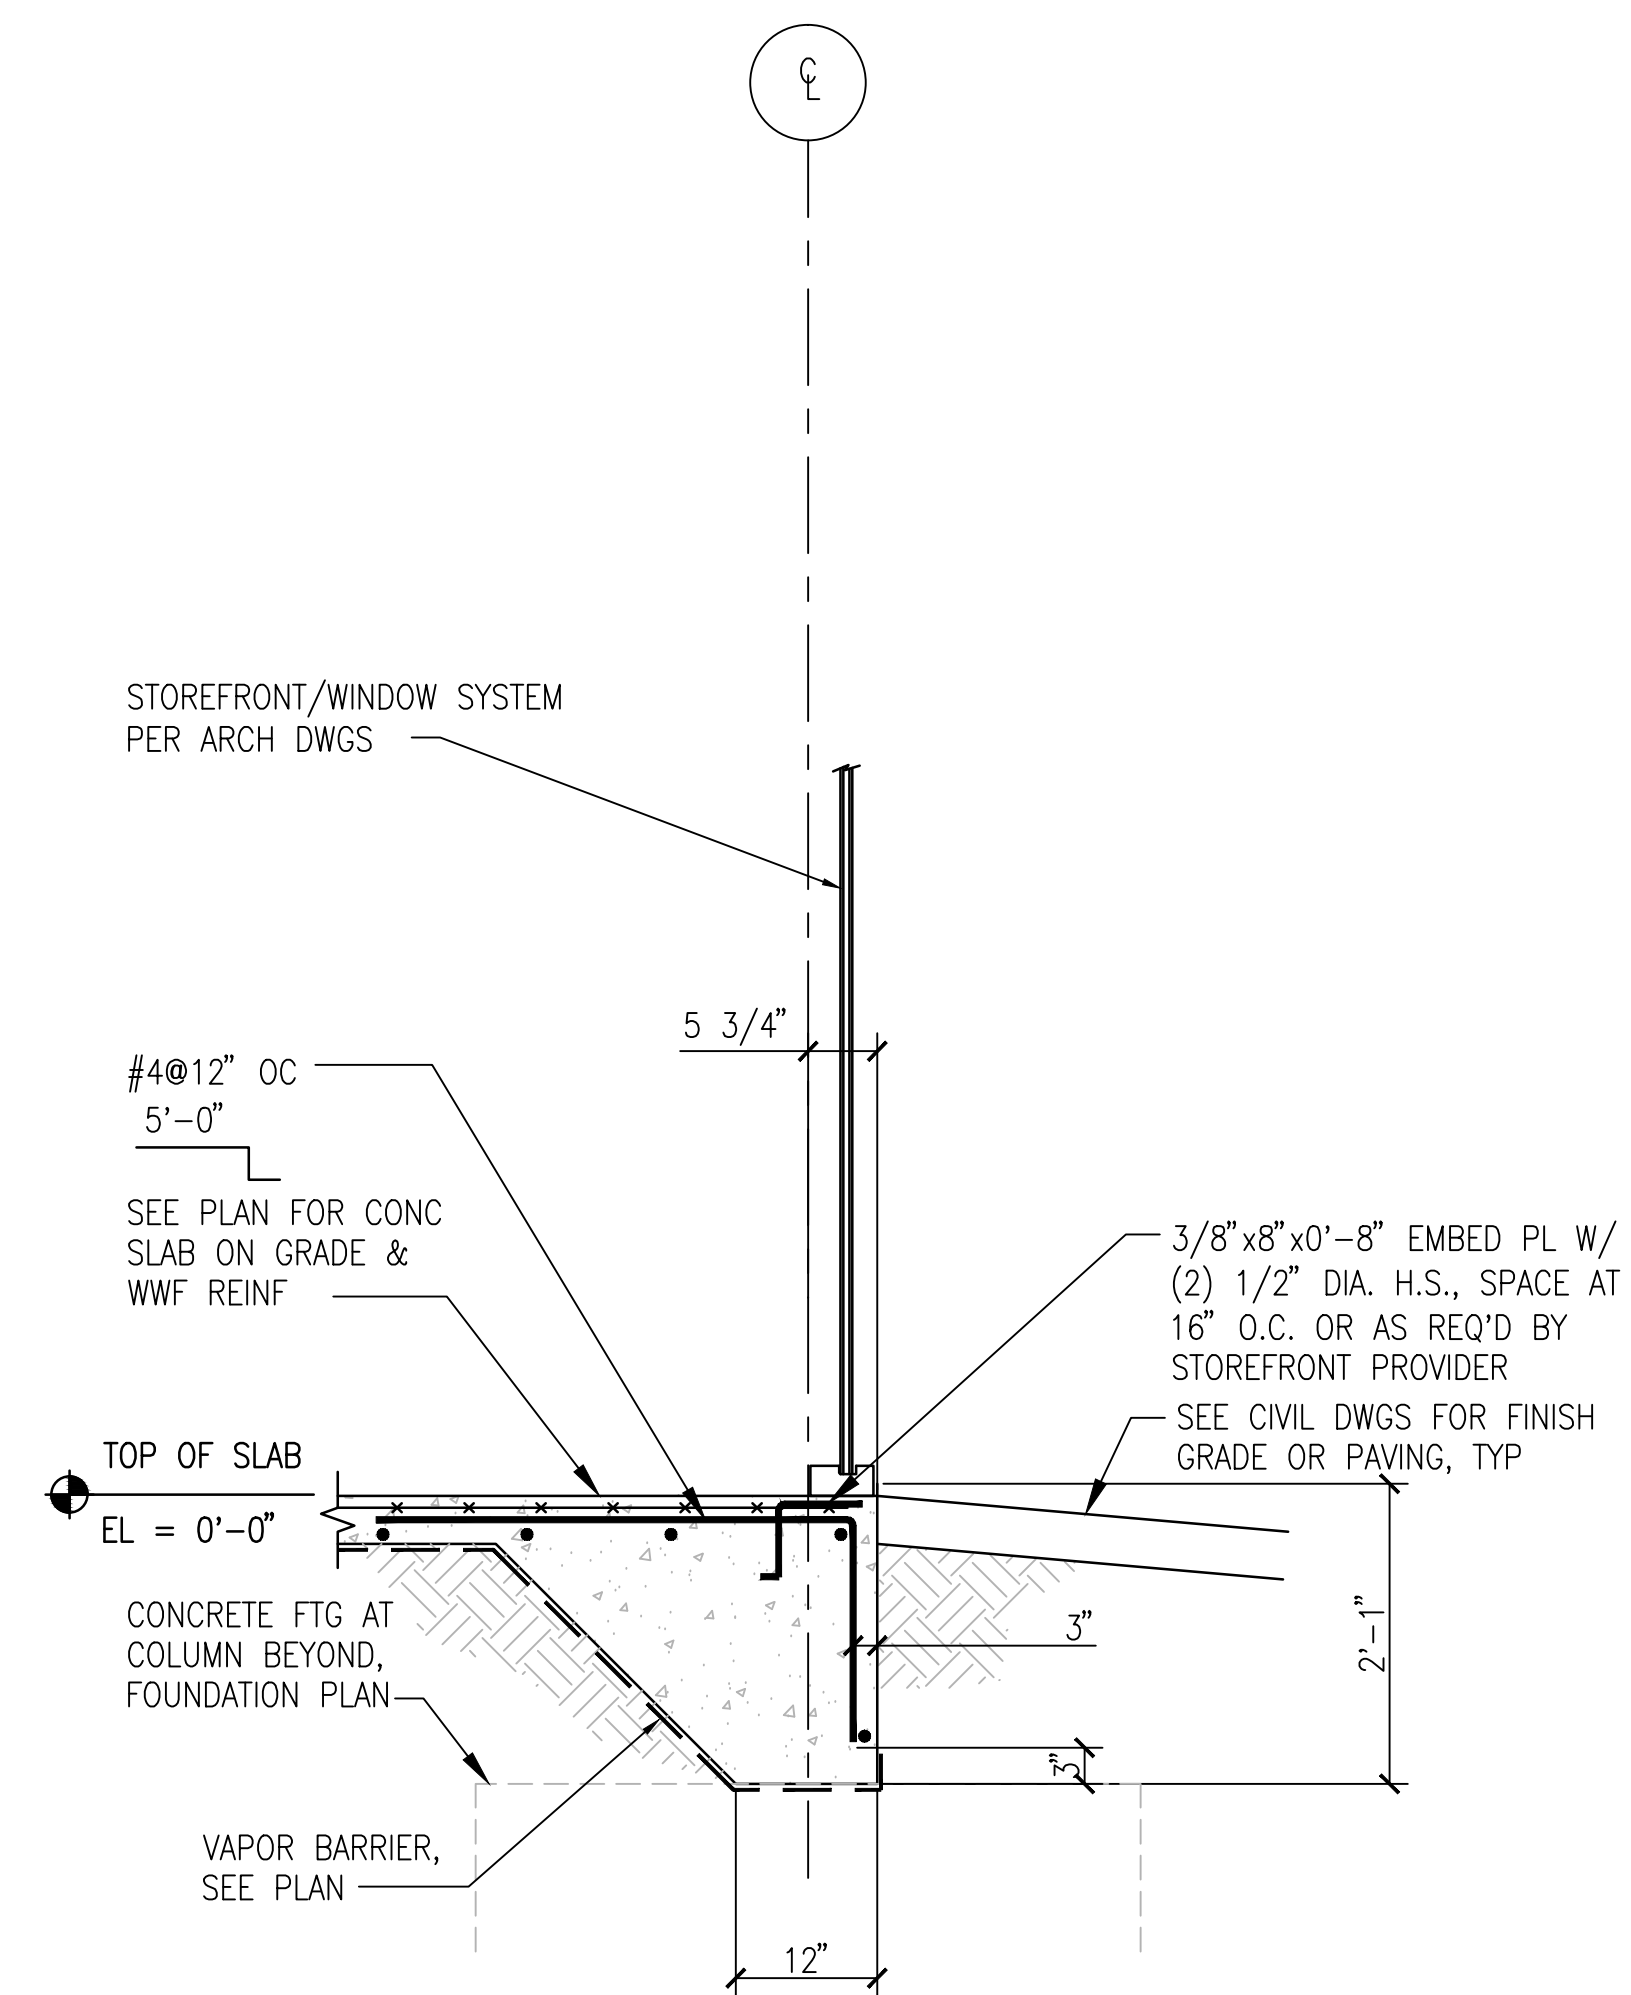


3 FOUNDATION SECTION AT STOREFRONT
SB101 SCALE: 3/4"=1'-0"

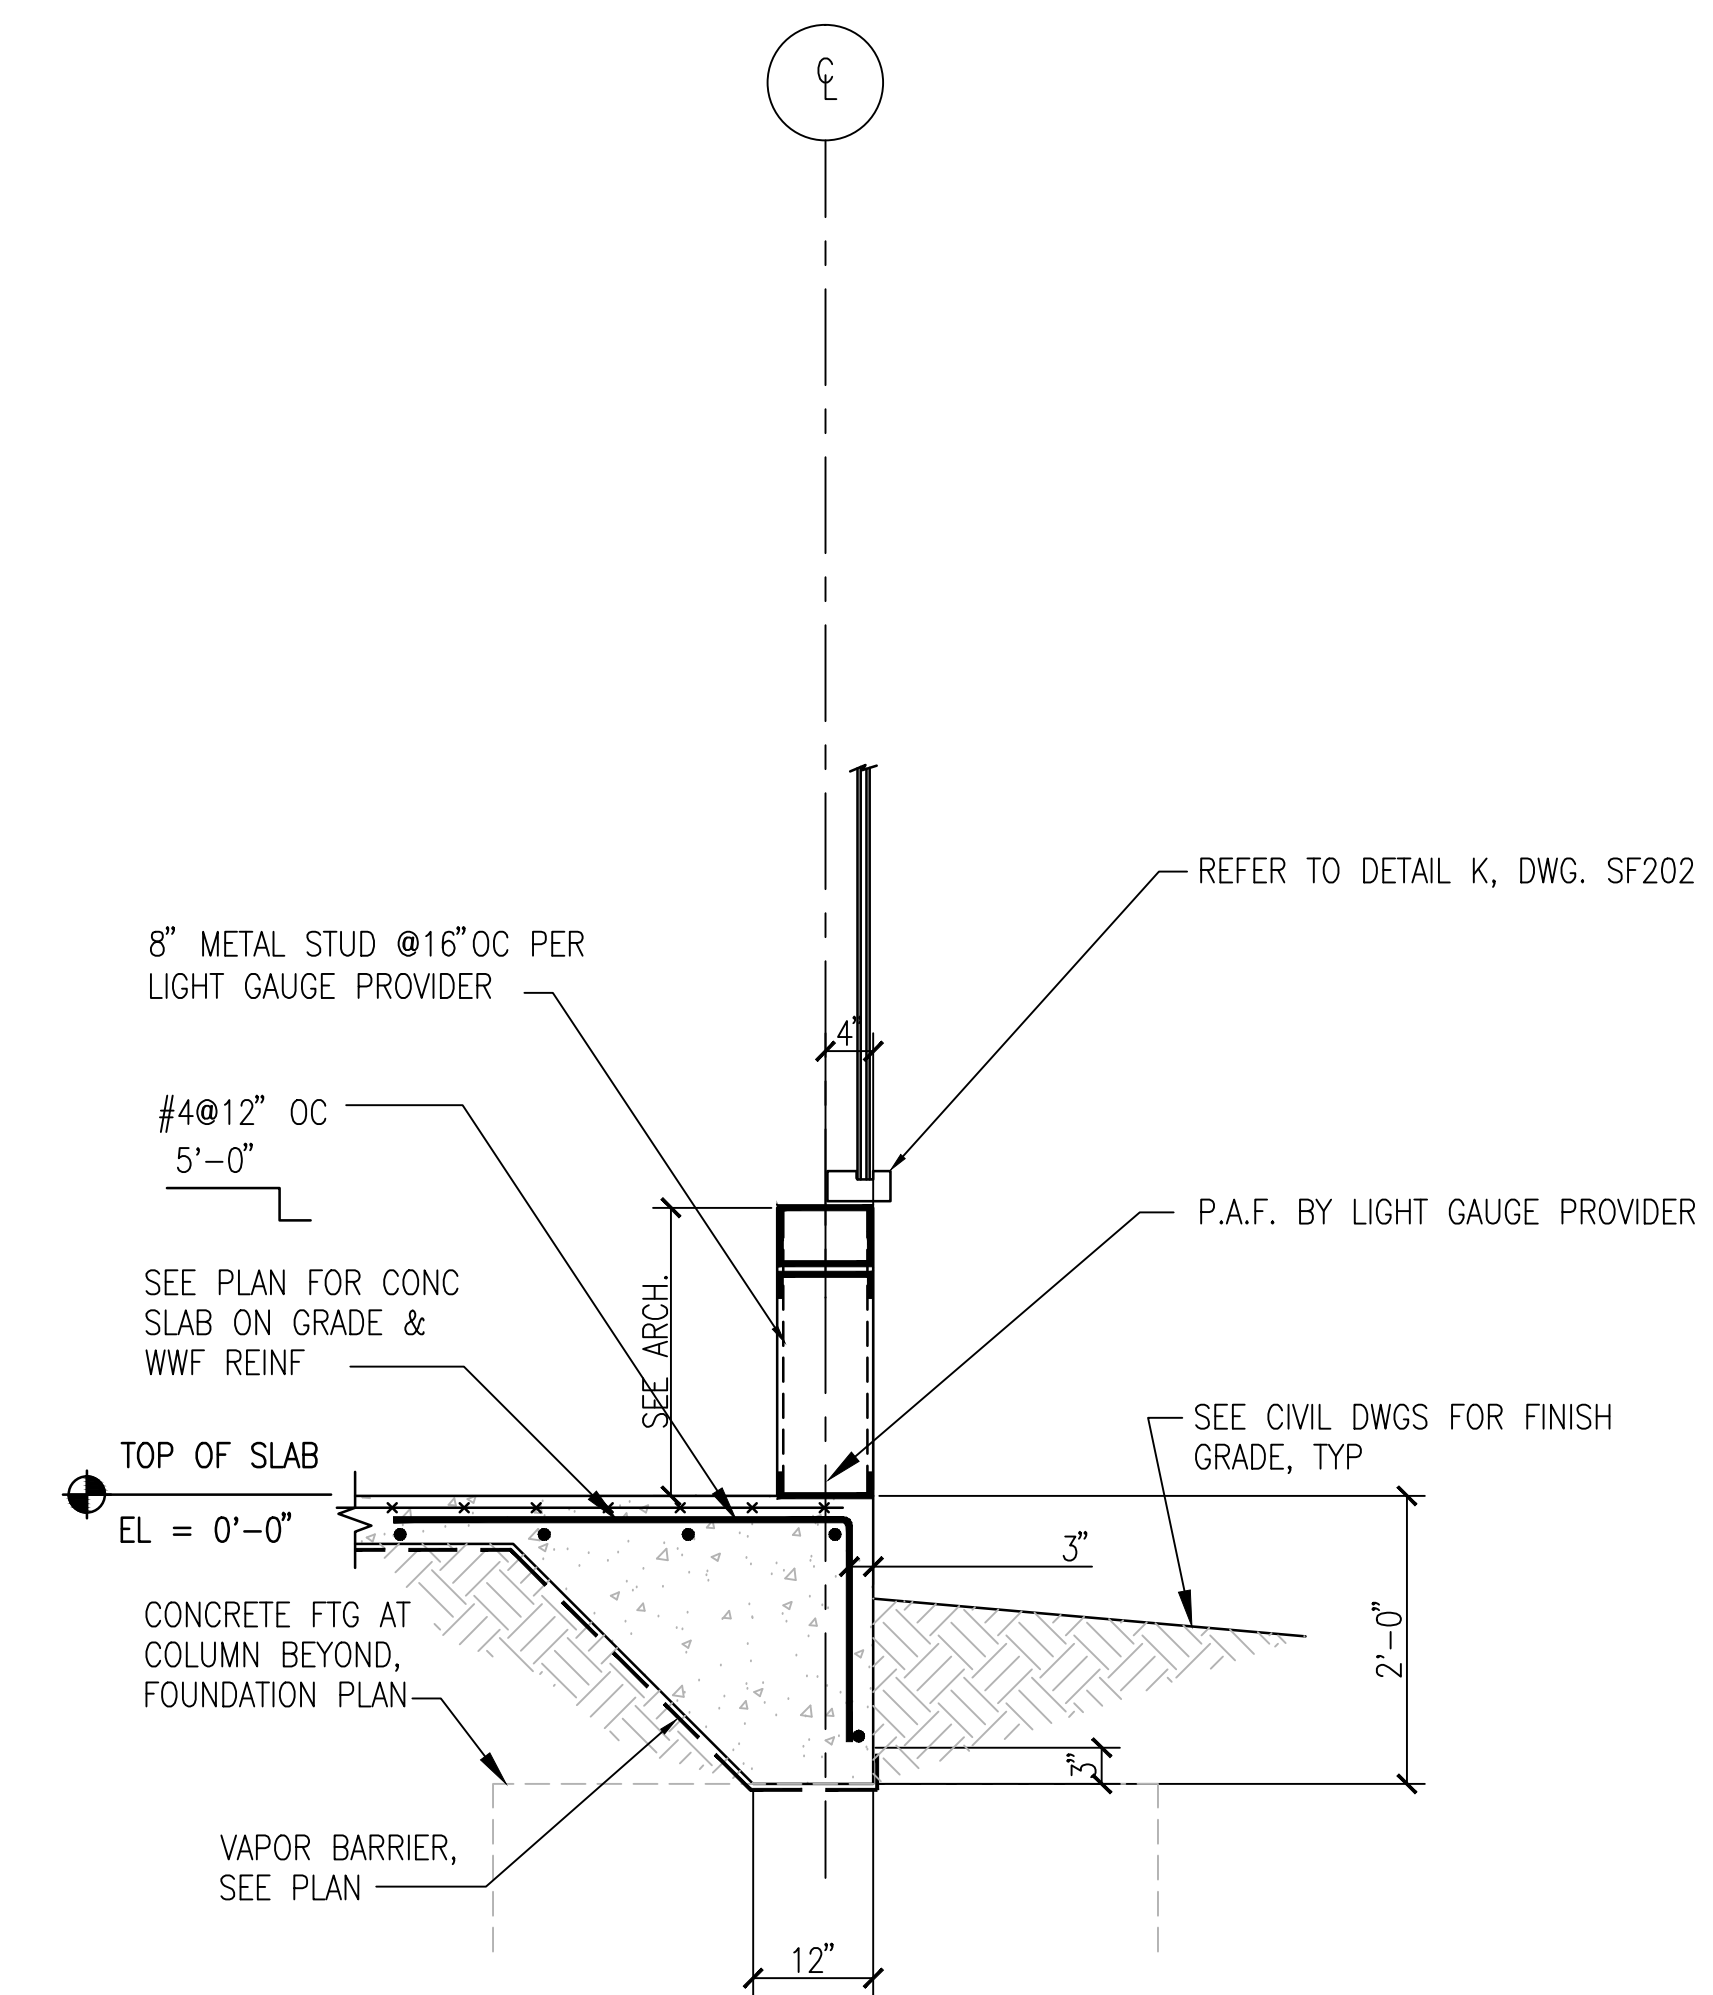

4 FOUNDATION SECTION AT SILL
SB101 SCALE: 3/4"=1'-0"

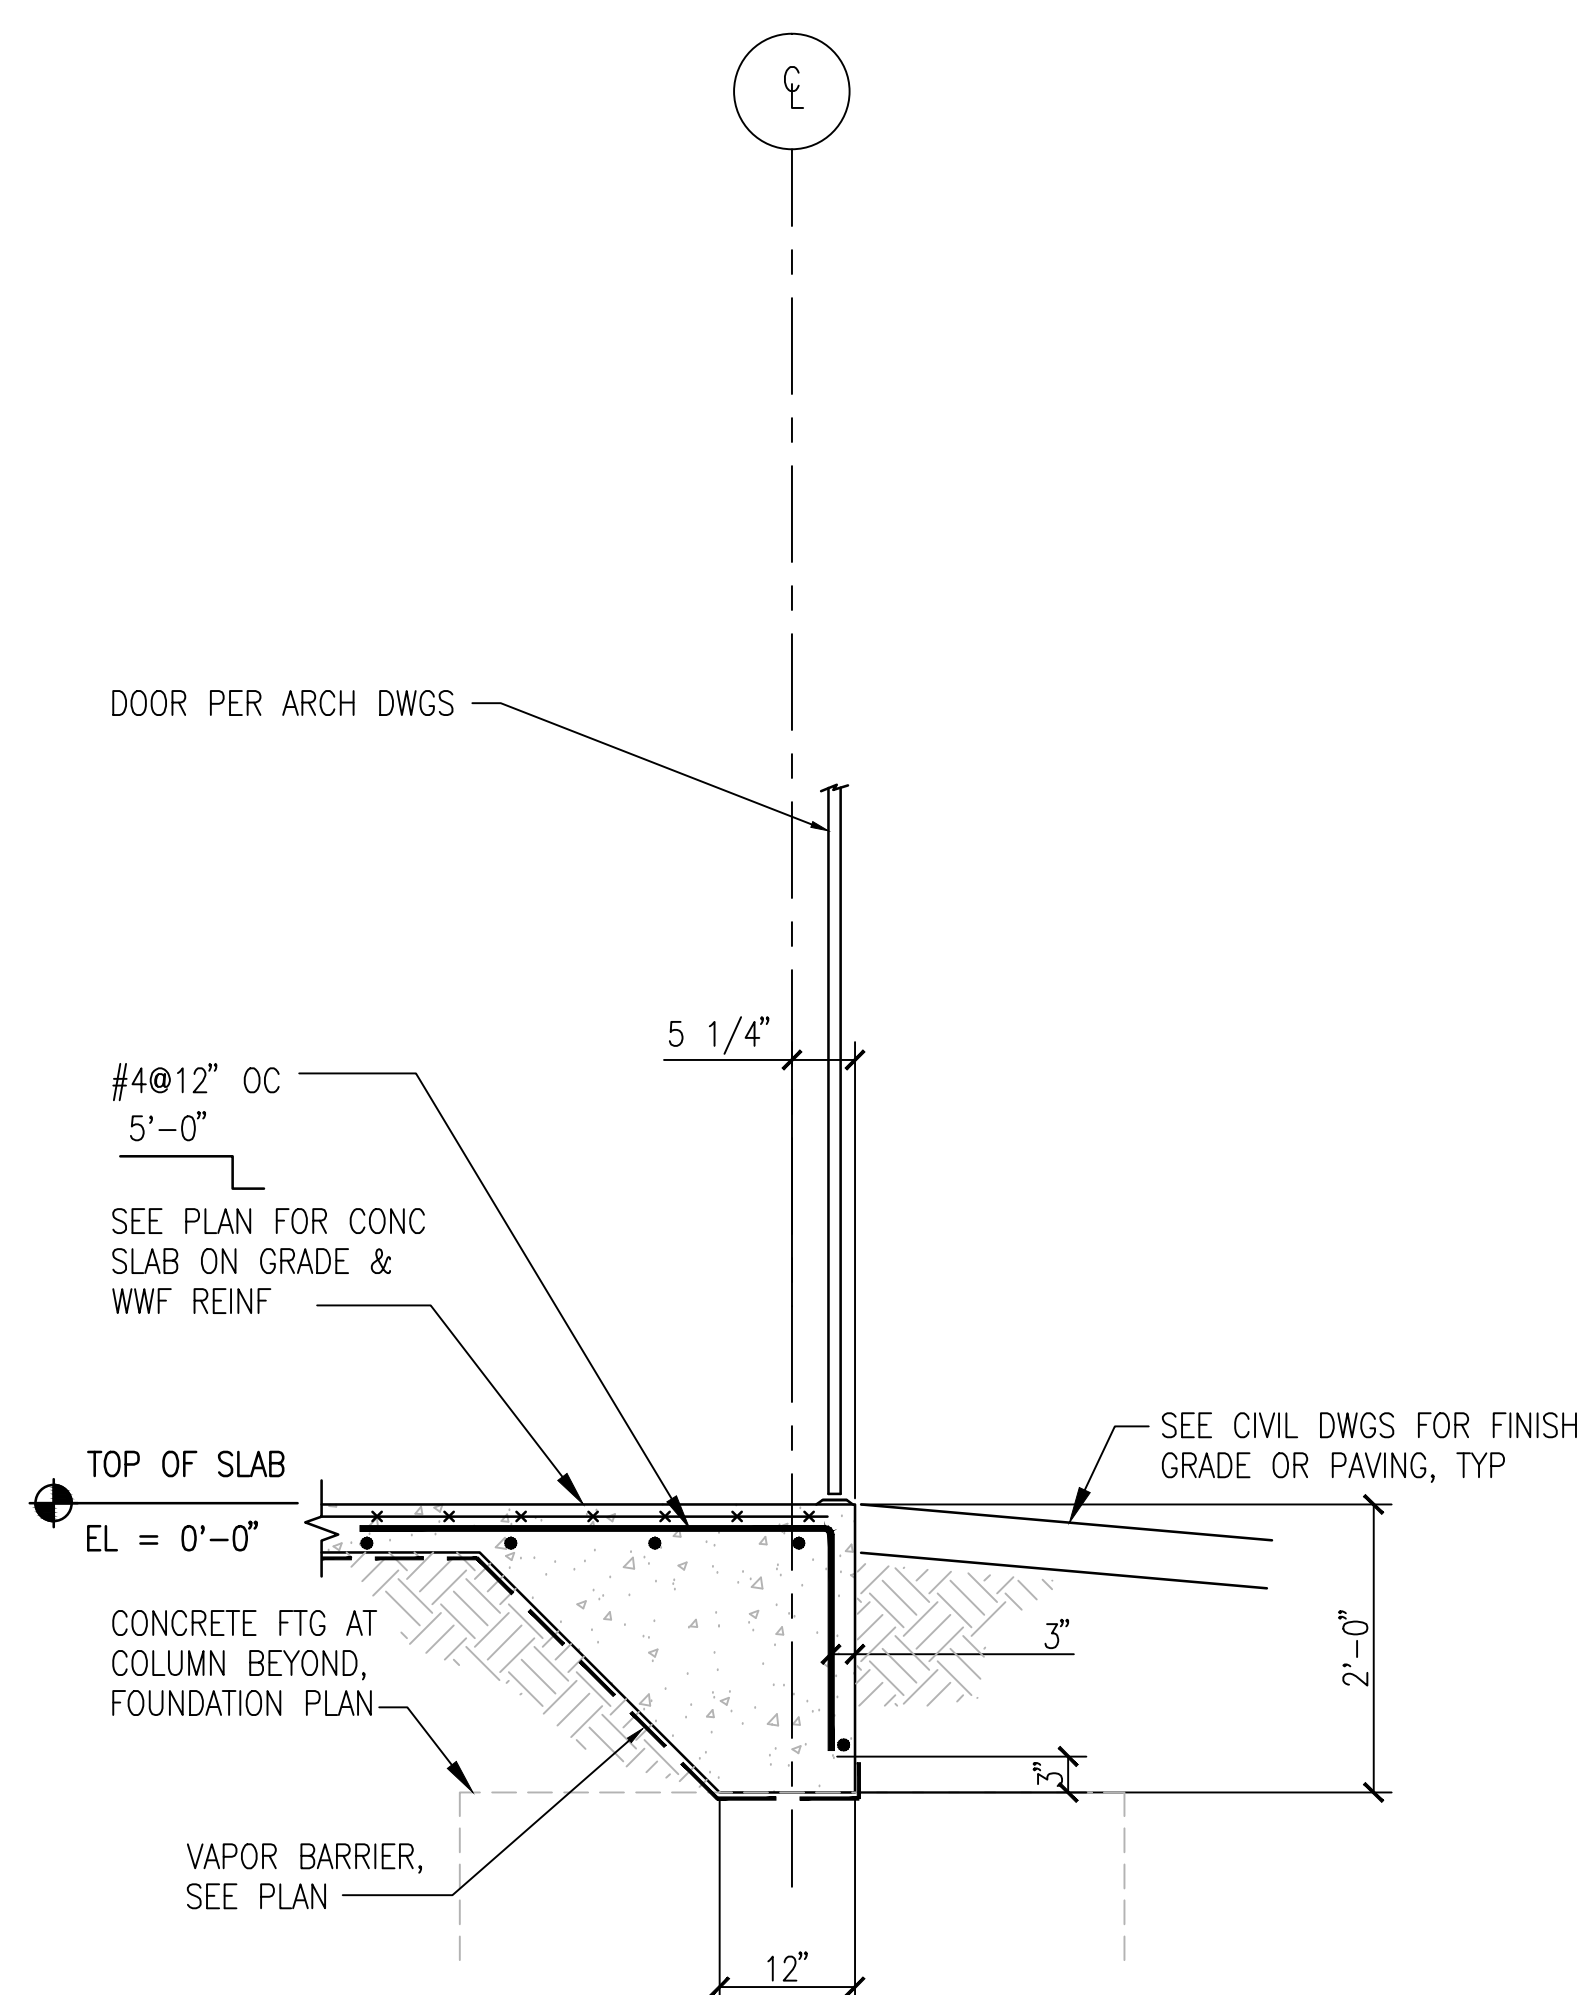

5 FOUNDATION SECTION AT STOREFRONT
SB101 SCALE: 3/4"=1'-0"

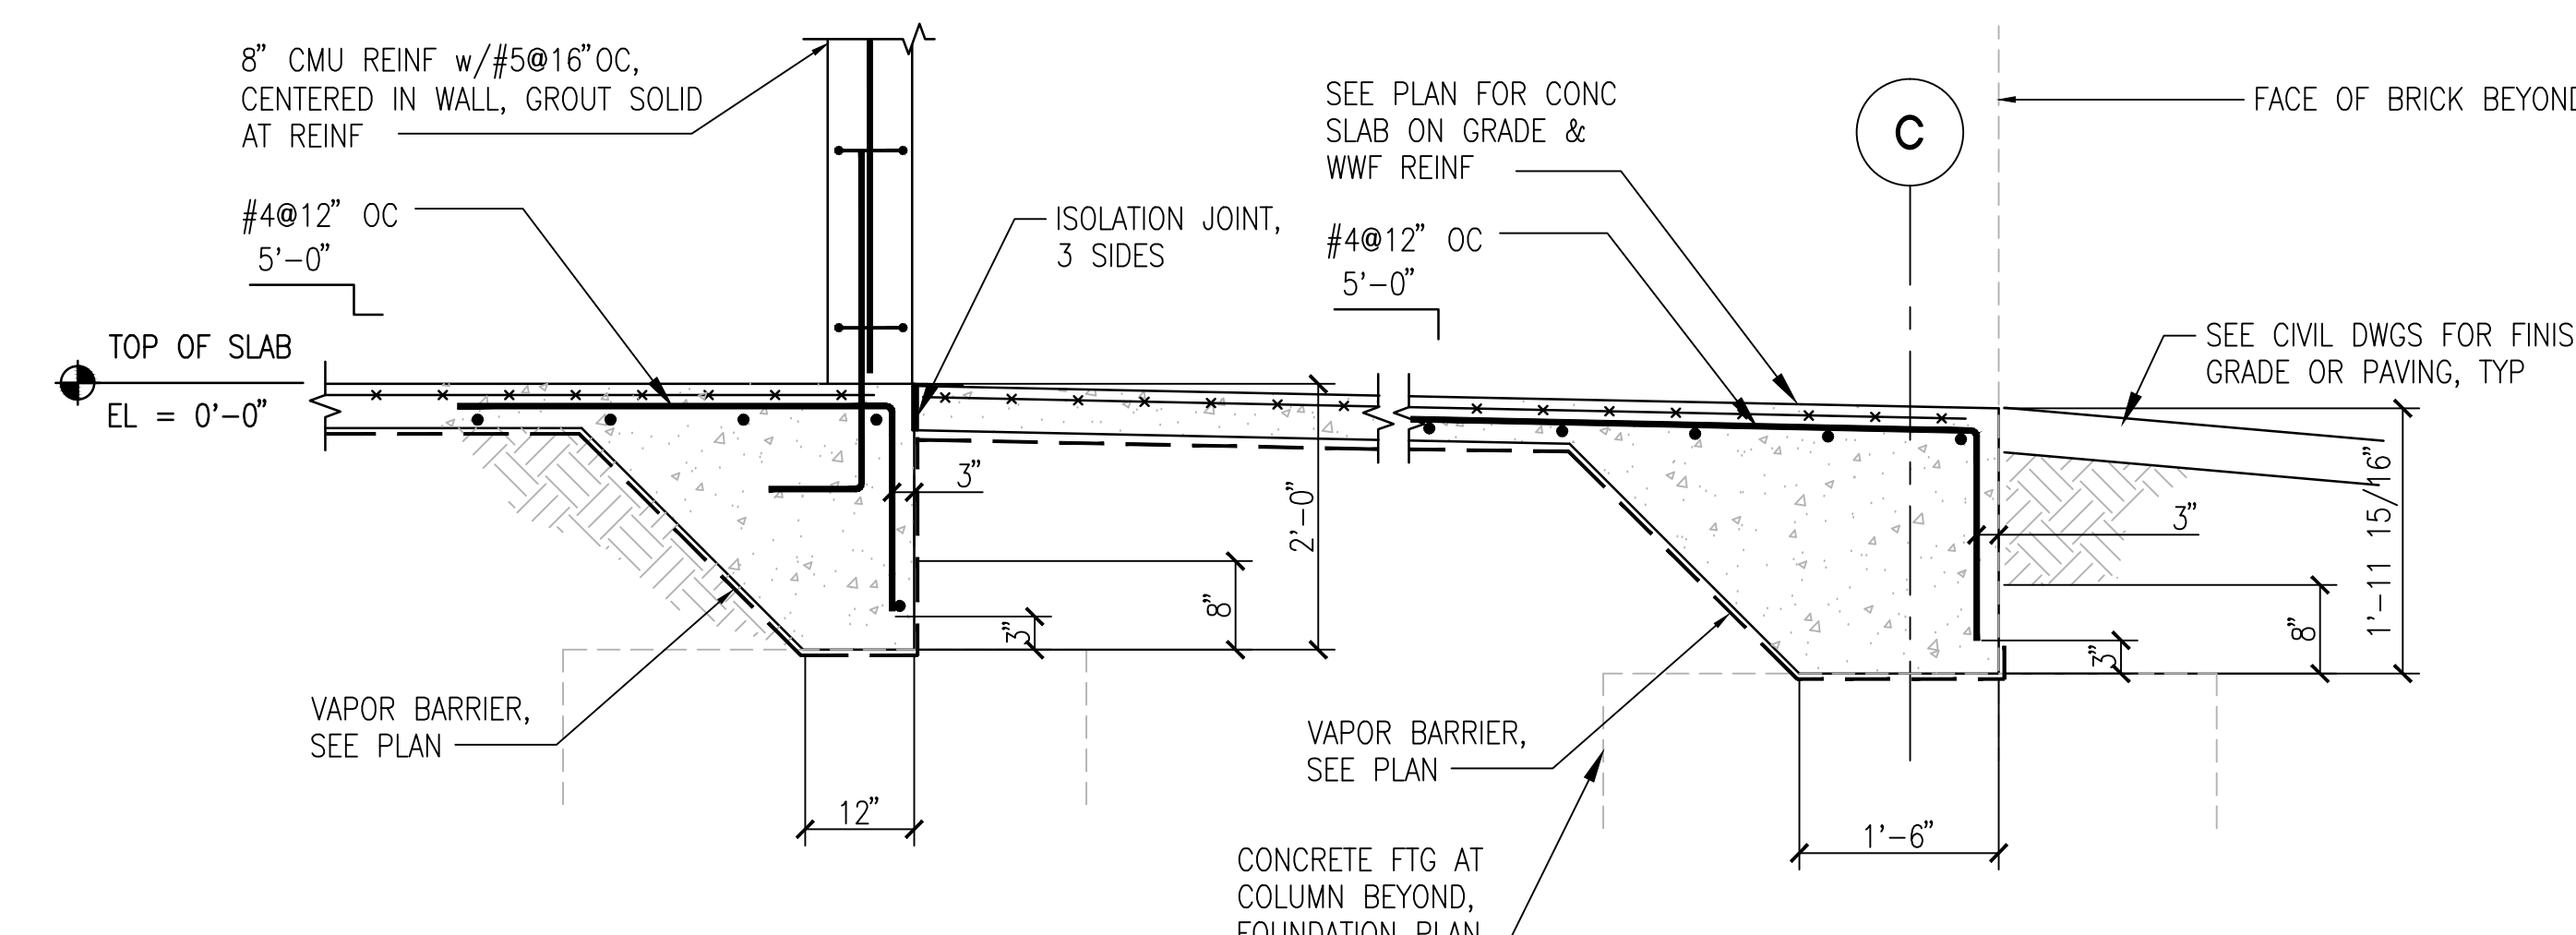

6 FOUNDATION SECTION AT LOADING AREA
SB101 SCALE: 3/4"=1'-0"

--	--	