




three inches = one foot
one and one half inches = one foot
one inch = one foot
one quarter inch = one foot
one half inch = one foot
three eighths inch = one foot
one eighth inch = one foot
one quarter inch = one foot
one eighth inch = one foot

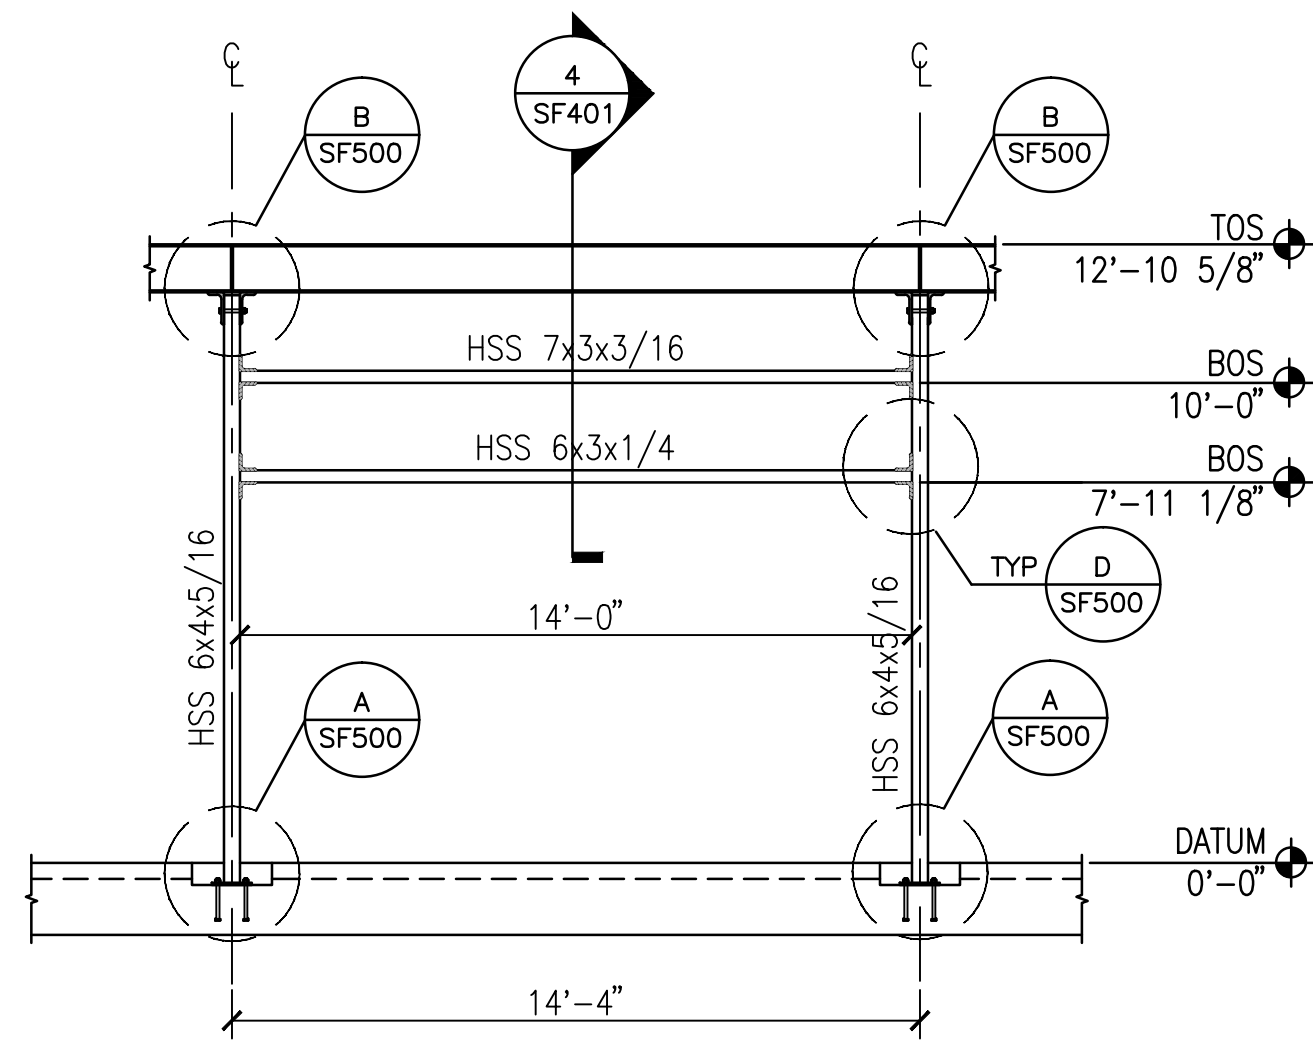


1 FRAME #1 ELEVATION
SCALE: 1/4" = 1'-0"

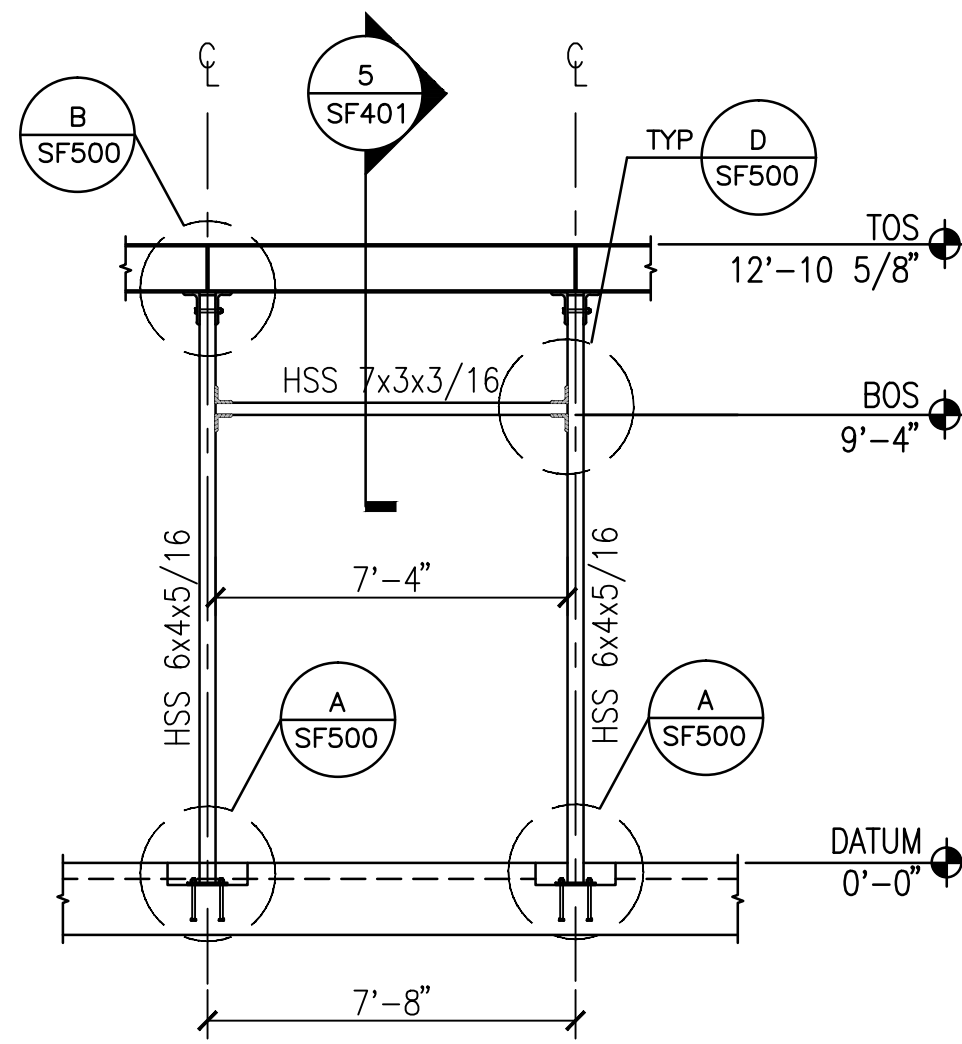


2 FRAME #2 ELEVATION
SCALE: 1/4" = 1'-0"

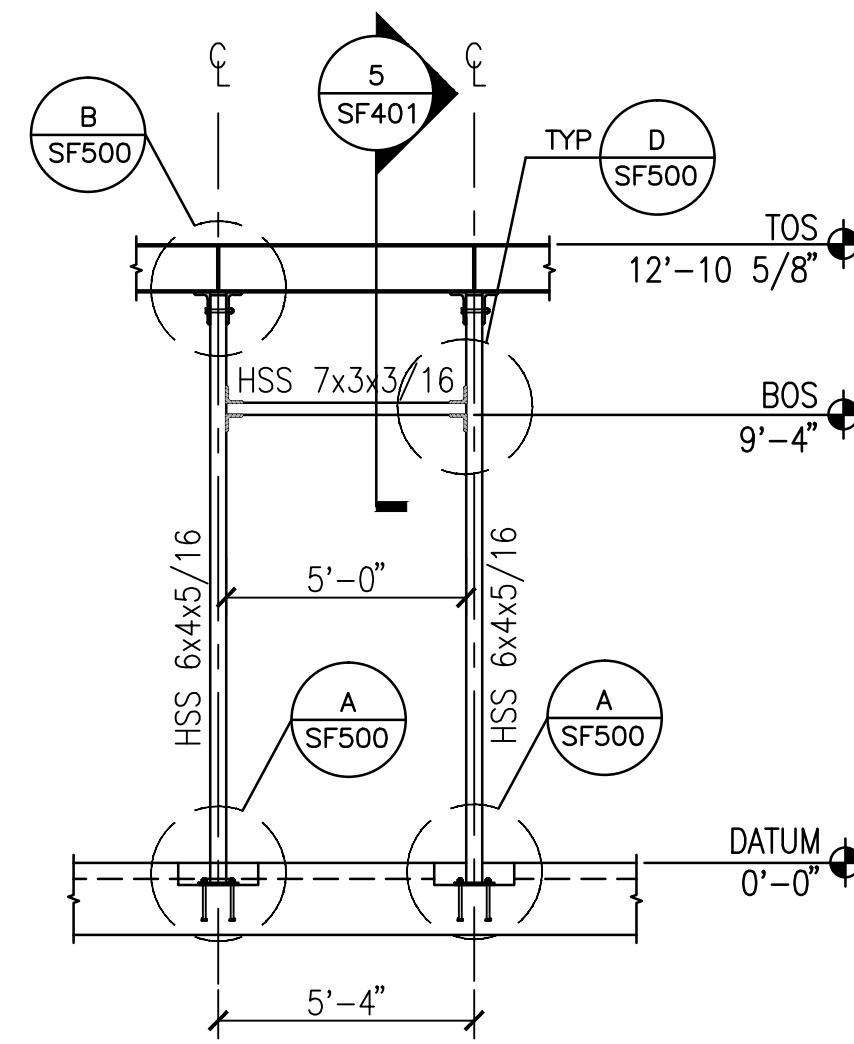


3 FRAME #3 ELEVATION
SCALE: 1/4" = 1'-0"

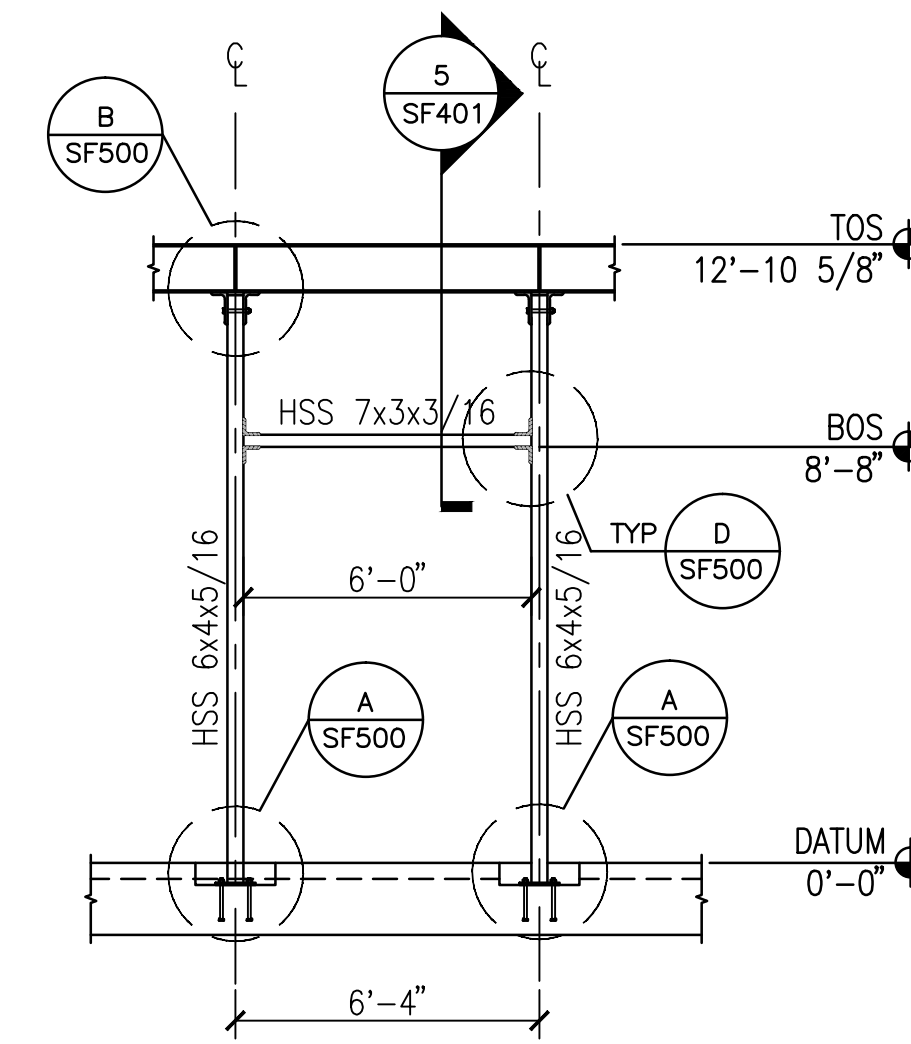


4 FRAME #4 ELEVATION
SCALE: 1/4" = 1'-0"

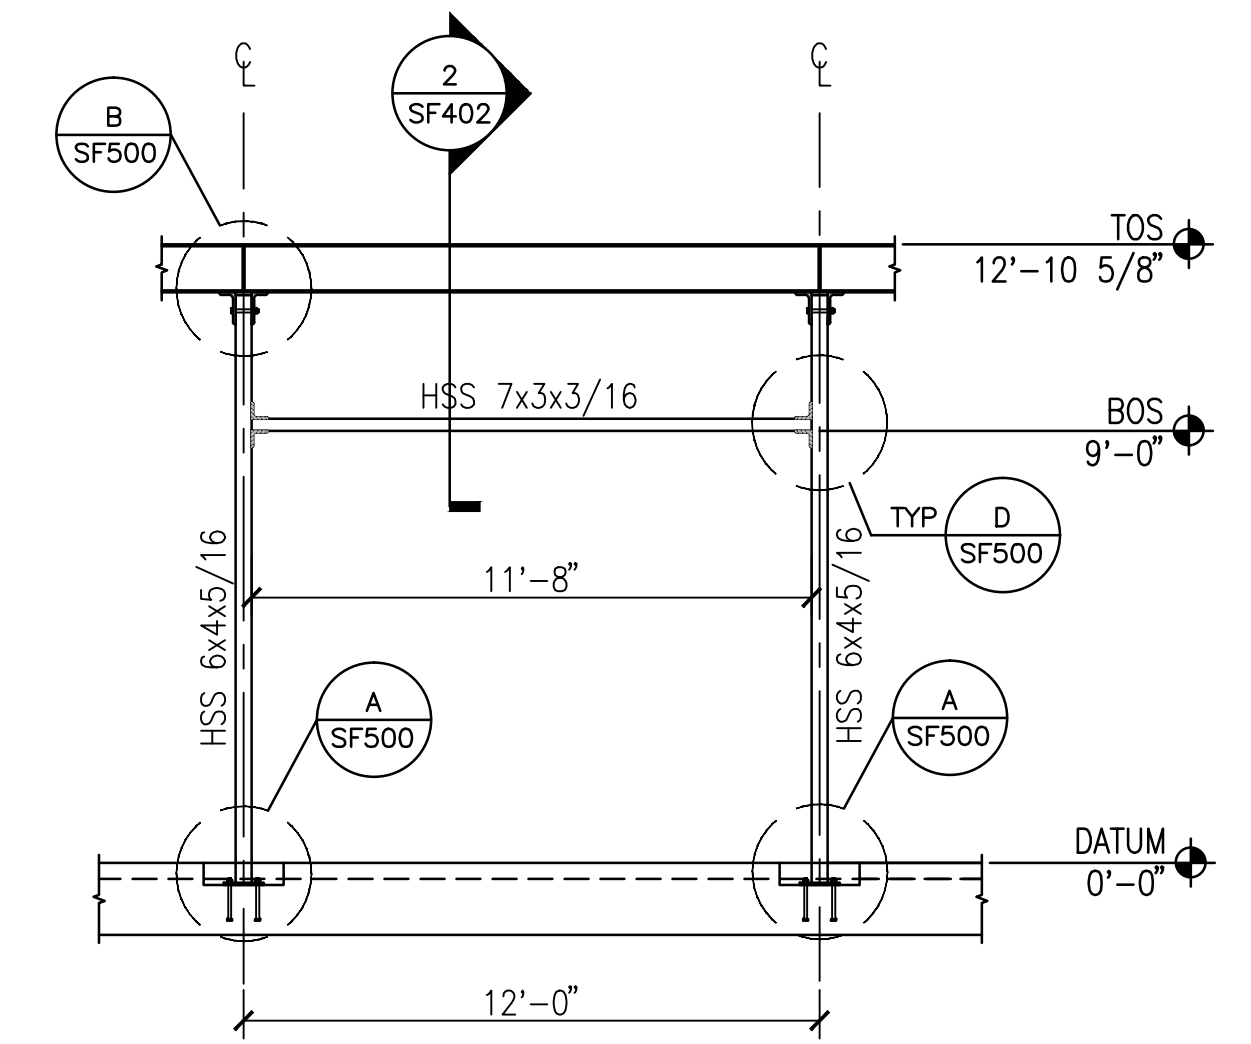


5 FRAME #5 ELEVATION
SCALE: 1/4" = 1'-0"

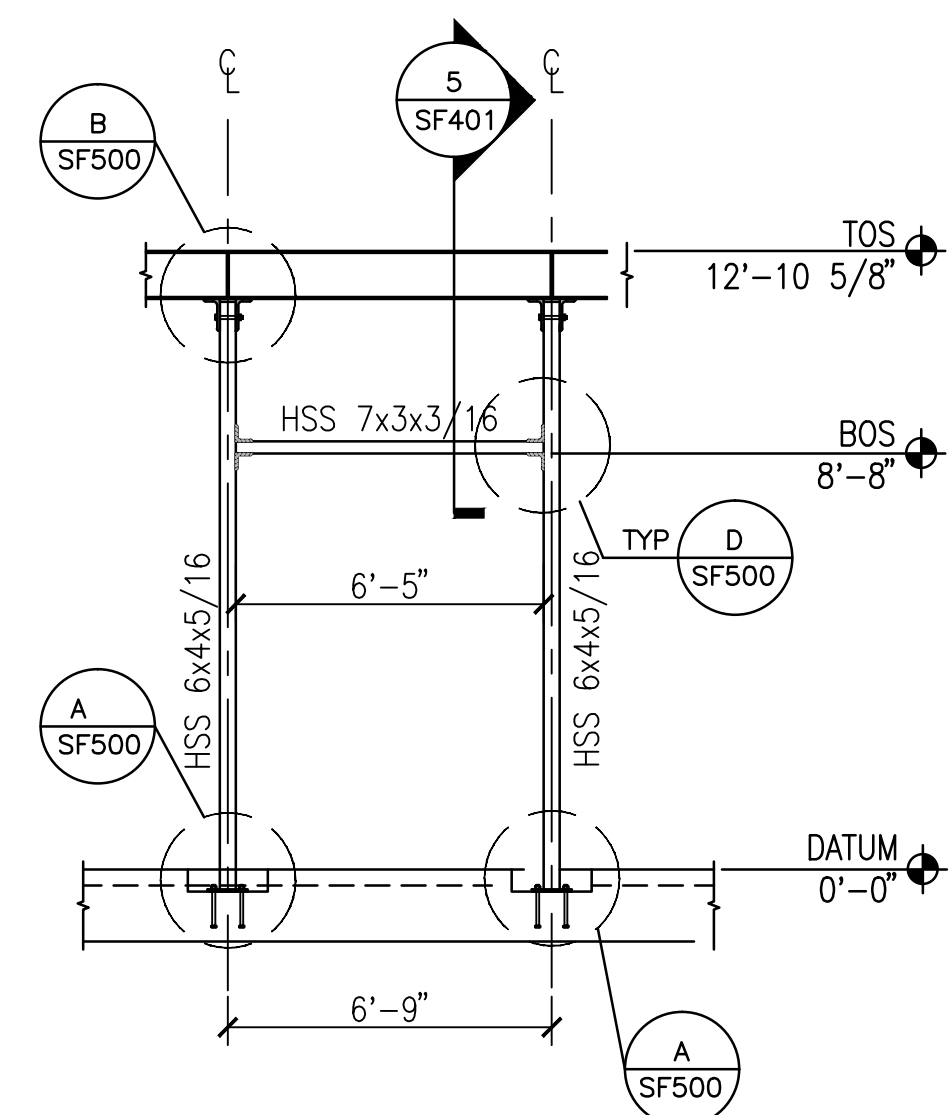


6 FRAME #6 ELEVATION
SCALE: 1/4" = 1'-0"

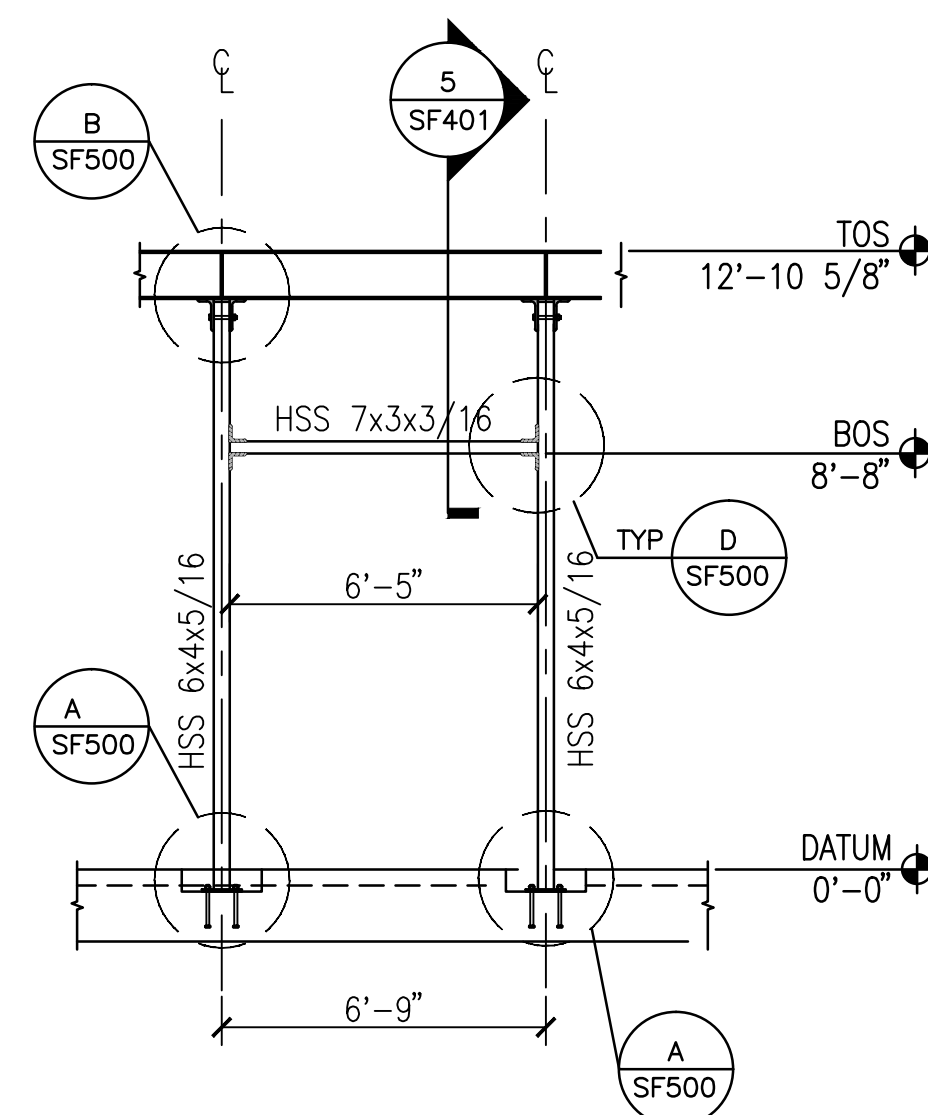


7 FRAME #7 ELEVATION
SCALE: 1/4" = 1'-0"

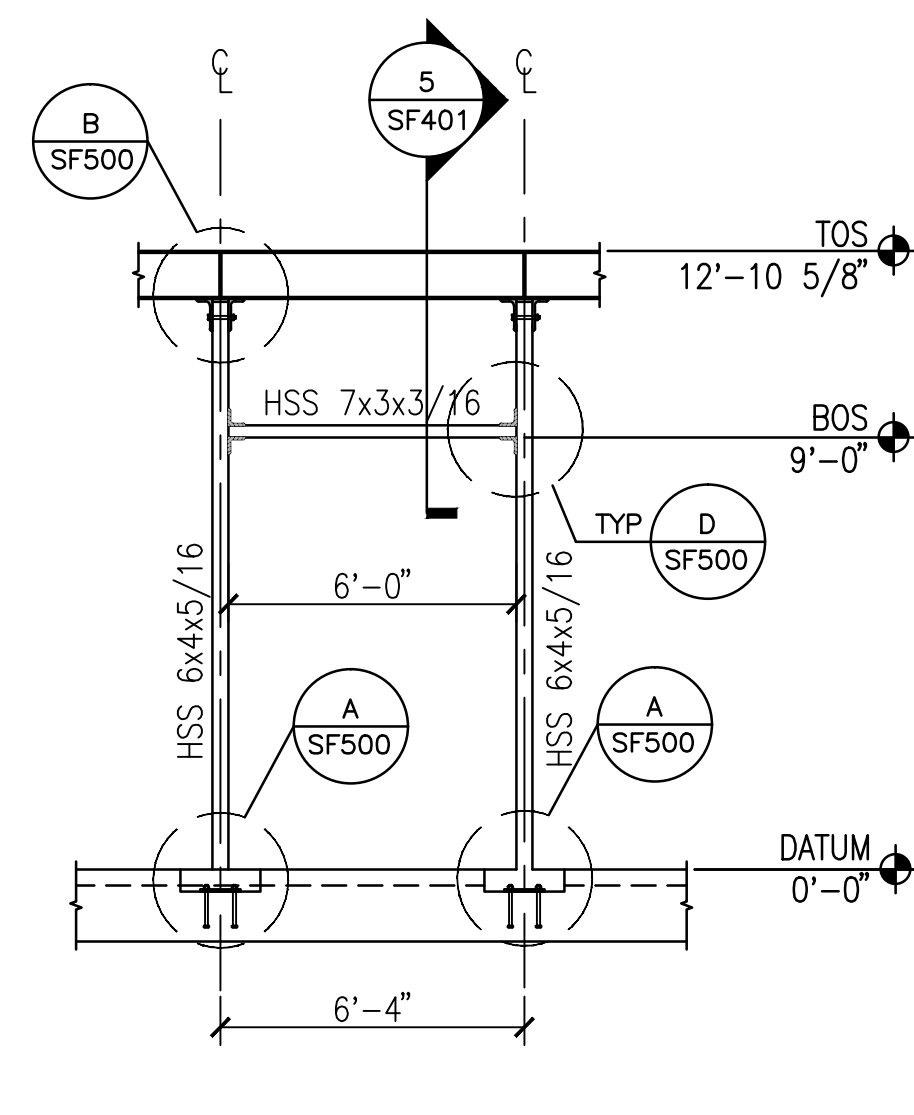


8 FRAME #8 ELEVATION
SCALE: 1/4" = 1'-0"

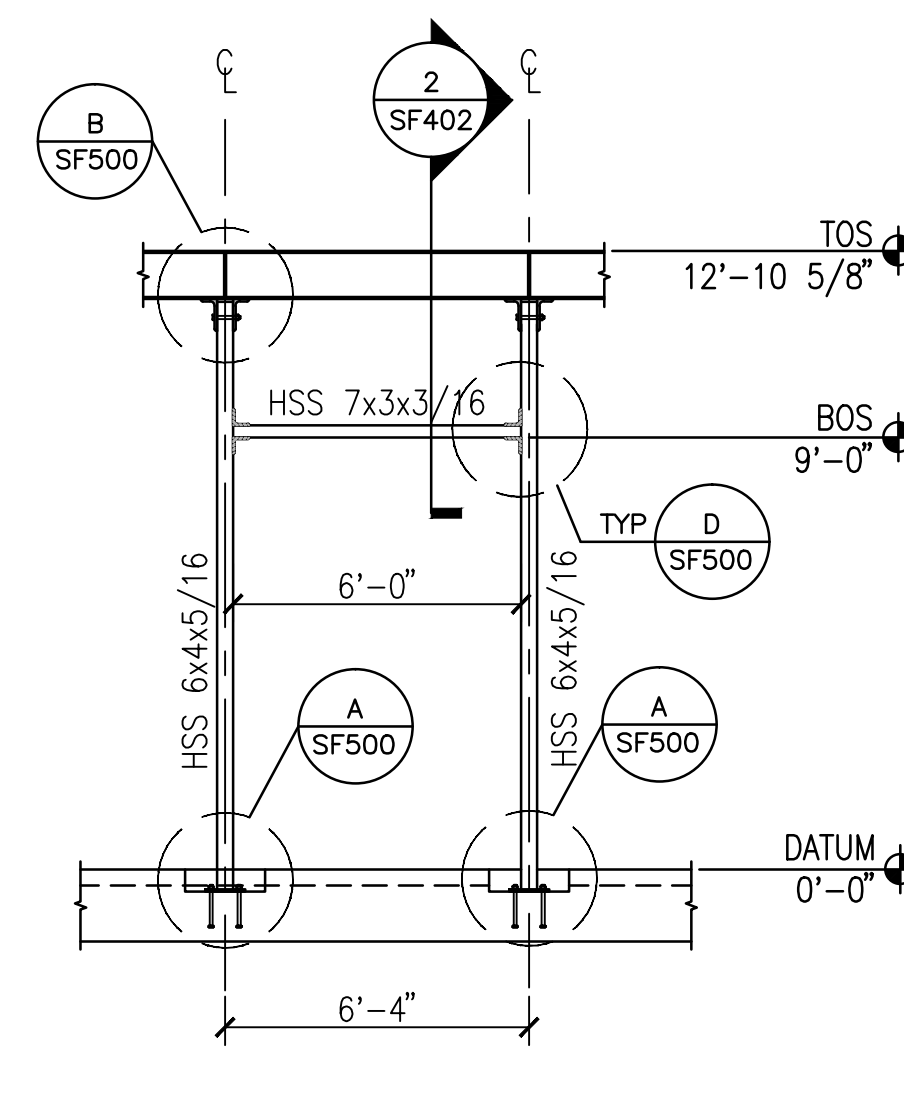


9 FRAME #9 ELEVATION
SCALE: 1/4" = 1'-0"

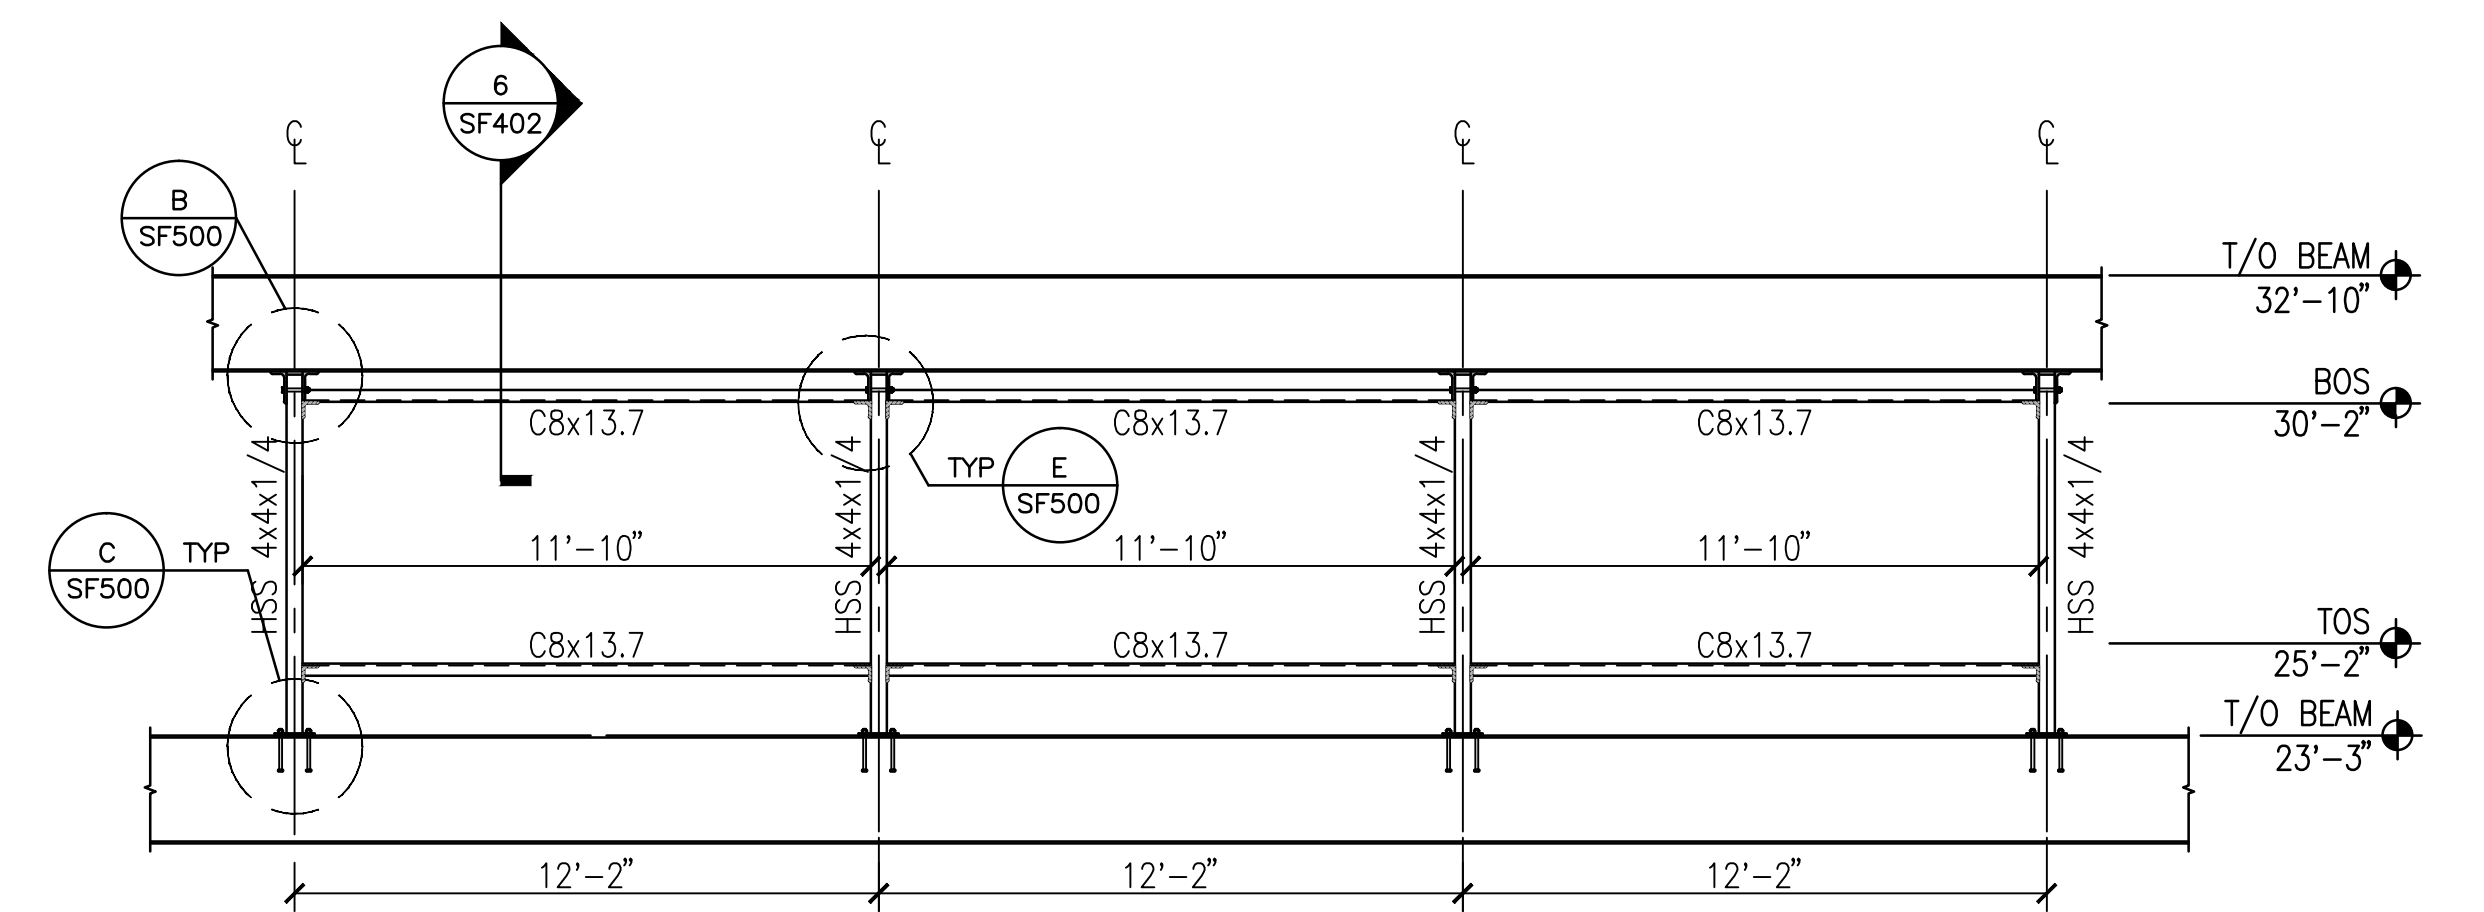


10 FRAME #10 ELEVATION
SCALE: 3/4" = 1'-0"

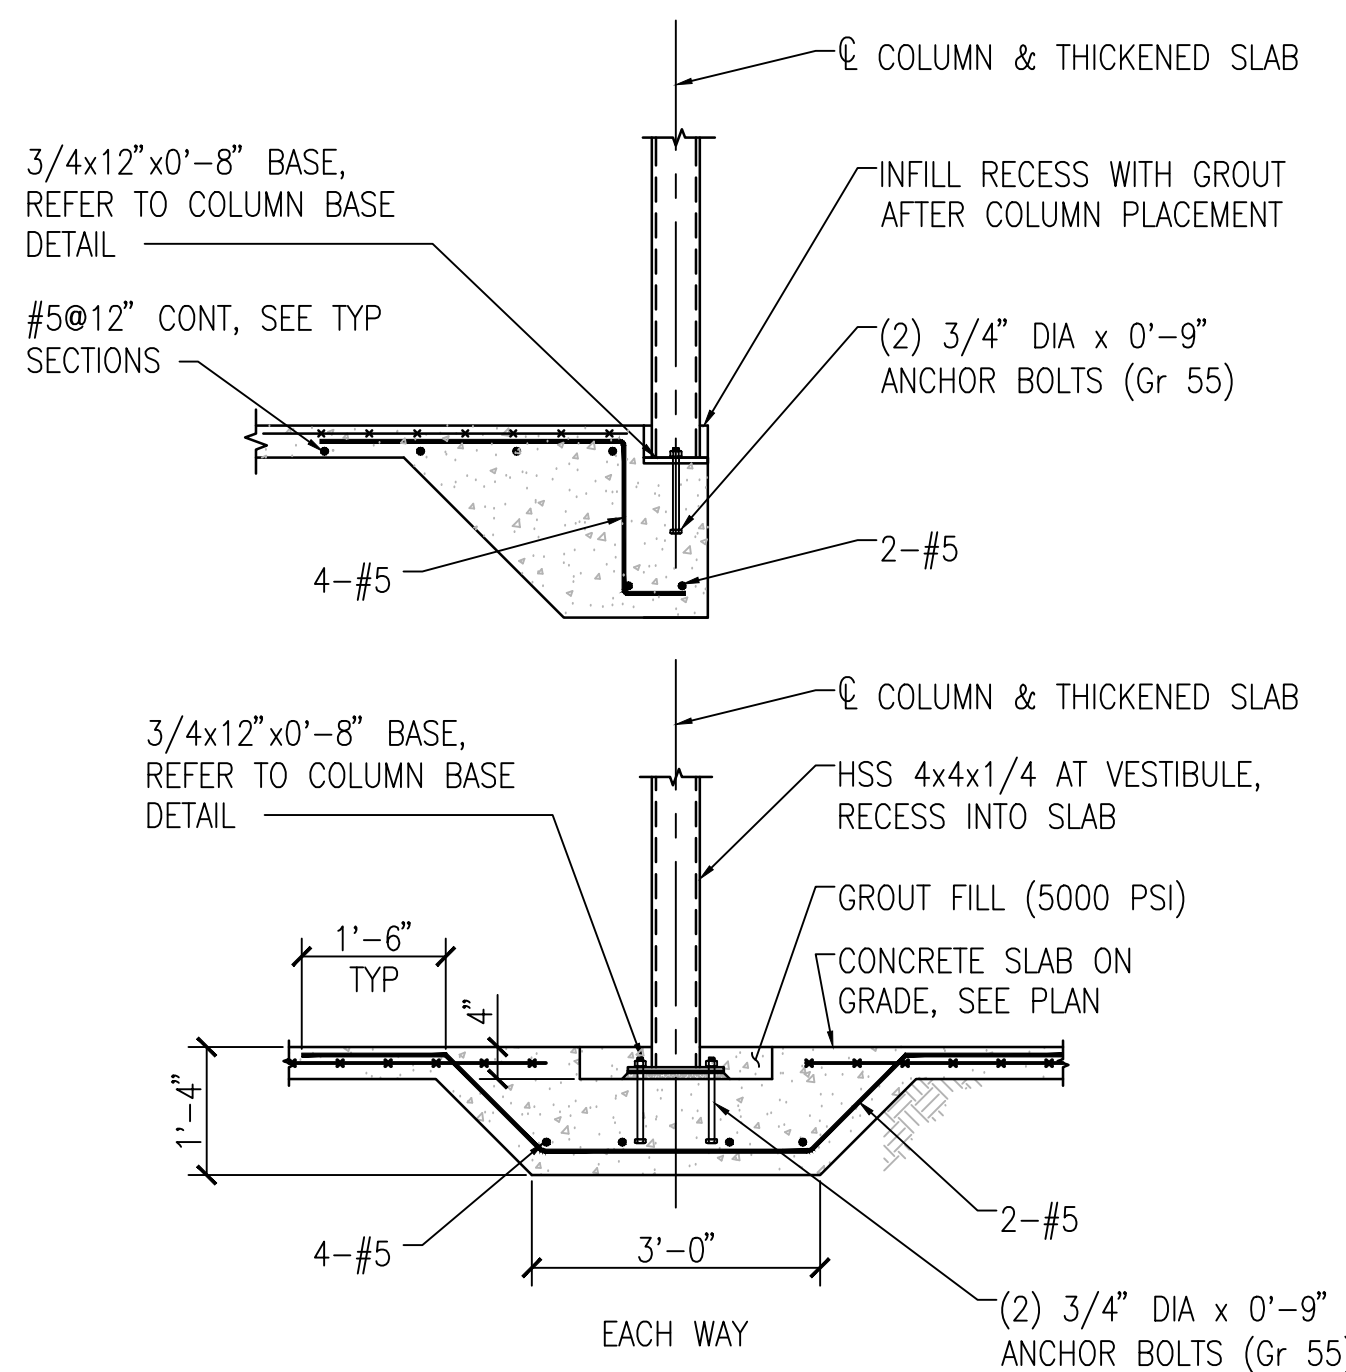


A TYPICAL FRAME POST BASE
SCALE: 1/2" = 1'-0"

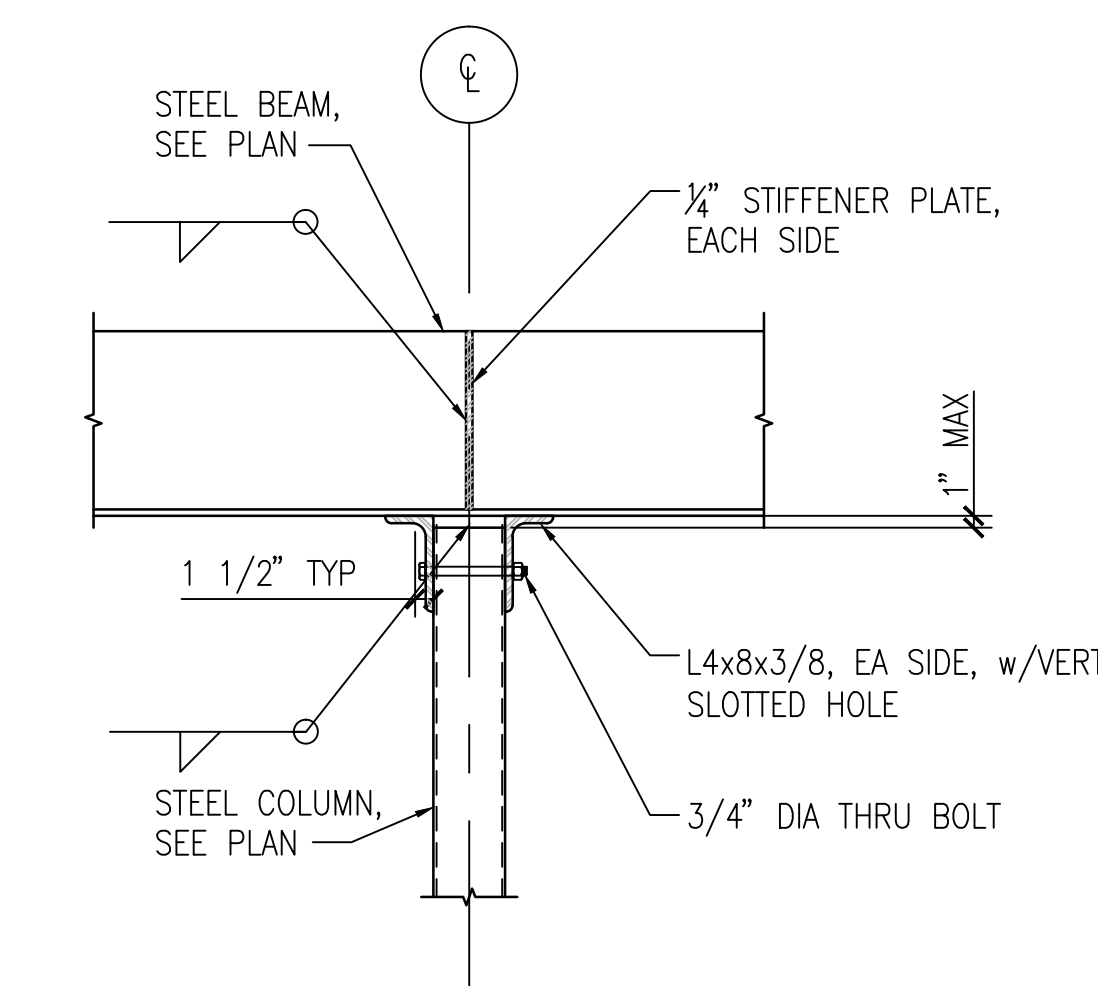


B TYPICAL FRAME POST CAP
SCALE: 3/4" = 1'-0"

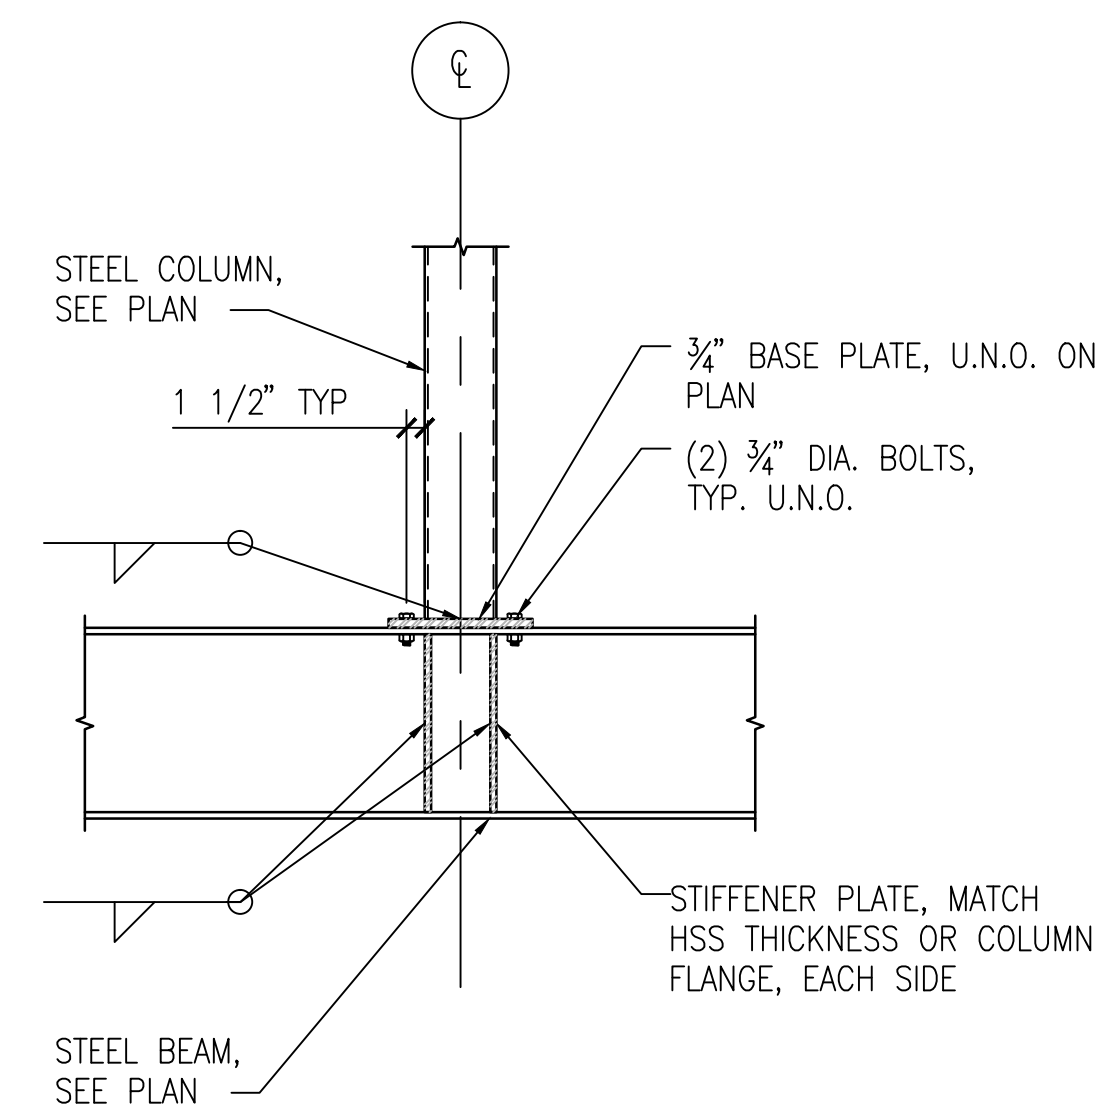

C TYPICAL FRAME POST ON STEEL BEAM
SCALE: 3/4" = 1'-0"

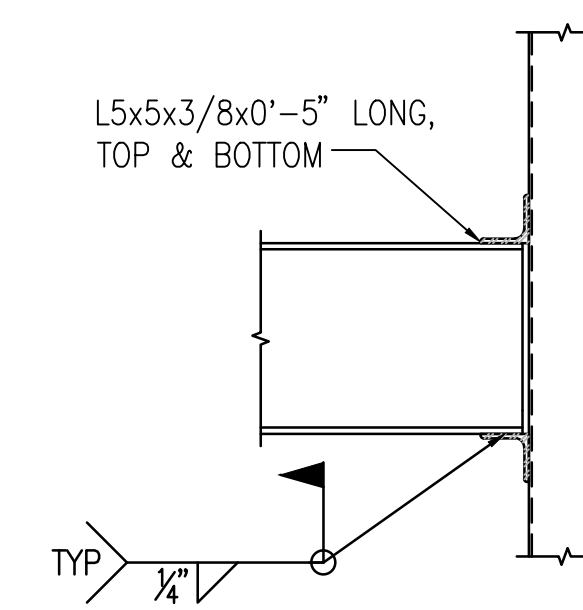

D TYPICAL HSS BEAM CONNECTIONS
SCALE: 3/4" = 1'-0"

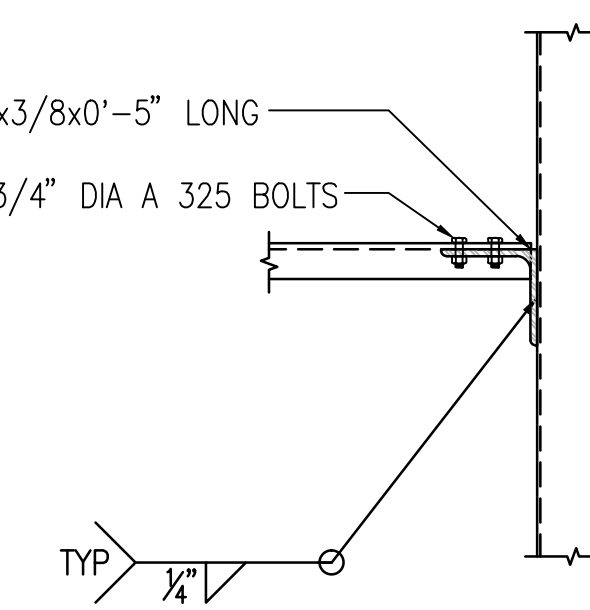

E TYPICAL CHANNEL CONNECTIONS
SCALE: 3/4" = 1'-0"

CONSULTANTS:		ARCHITECT/ENGINEERS:		Drawing Title EXTERIOR FRAME DETAILS		Project Title CONSTRUCT VA OUTPATIENT CLINIC, PANAMA CITY		Office of Construction and Facilities Management	
CIVIL: KENNETH HORNE & ASSOCIATES 7201 NORTH 9TH AVENUE, STE. 6 PENSACOLA, FLORIDA 32504 PH: (850) 471-9005 FX: (850) 471-0093		COMM/DS: SCHMIDT CONSULTING GROUP, INC. 40 S. PALAFOX PLACE, STE. 300 PENSACOLA, FLORIDA 32202 PH: (850) 438-0050 FX: (850) 432-8631		BES DESIGN/BUILD 766 Middle St, Fairhope, AL 36532 Phone: 251.990.5778 Fax: 251.990.3716		Approved Project Director		Location PANAMA CITY, FLORIDA	
LANDSCAPE ARCHITECT: CSA GROUP, INC. 6300 PICCADILLY SQUARE DRIVE MOBILE, ALABAMA 36609 PH: (251) 344-4023 FX: (251) 344-4052		SURVEYORS: KCI TECHNOLOGIES, INC. 10401 HIGHLAND MANOR DRIVE, SUITE 120 TAMPA, FLORIDA 33610 PH: (813) 740-2300		Project Number 520-326		Building Number -		Drawing Number SF500	
Revisions:		Date		Date APRIL 2013		Checked NB		Drawn NB/KM	
VA FORM 08-6231								Dwg. 16 of 17	

FINAL SUBMISSION / FULLY SPRINKLERED