



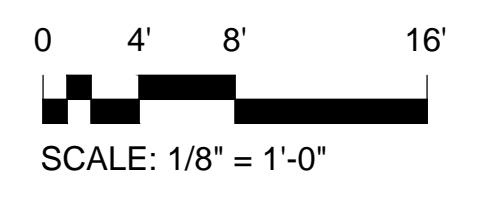

- FIRE ALARM LEGEND**
- FAACP** ADDRESSABLE FIRE ALARM CONTROL PANEL
  - FAT** FIRE ALARM RADIO TRANSMITTER, KING FISHER
  - F** MANUAL FIRE ALARM PULL STATION; 48" MOUNTING HEIGHT, U.N.O.
  - S** EMERGENCY SPEAKER / STROBES; 80" WALL MOUNTING HEIGHT, OR CEILING MOUNT, WHITE WITH CLEAR LENS
  - SP** EMERGENCY SPEAKER, WALL OR CEILING MOUNT
  - SP** PHOTOELECTRIC SMOKE DETECTOR, ADDRESSABLE
  - SP** DUCT MOUNTED SMOKE DETECTOR, ADDRESSABLE
  - SP** SPRINKLER SYSTEM TAMPER SWITCH
  - SP** SPRINKLER SYSTEM FLOW SWITCH
  - SP** ADDRESSABLE MONITOR MODULE
  - SP** ADDRESSABLE CONTROL MODULE
  - SP** DOOR HOLD OPEN DEVICE
  - SP** FRT ANTENNA
  - MMK** KNOX BOX WITH TAMPER SWITCH
  - W** WEATHERPROOF
  - LH** UNLESS NOTED OTHERWISE ALL AREAS ARE LIGHT HAZARD, 0.10 GPM/ 3,000 SF AND 250 GPM HOSES
  - OH1** ORDINARY HAZARD GROUP 1  
0.15 GPM / 3,000 SF AND 500 GPM HOSES
  - OH2** ORDINARY HAZARD GROUP 2  
0.2 GPM / 3,000 SF AND 500 GPM HOSES
  - REFER TO FP-501 FOR ADDITIONAL NOTES AND DETAILS

**1 FIRE PROTECTION PLAN**  
1/8" = 1'-0"

SEE FP-501 FOR NOTES AND DETAILS

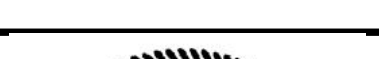

		<b>CONSULTANTS:</b>				<b>ARCHITECT/ENGINEERS:</b>				<b>Drawing Title</b> FIRE PROTECTION PLAN		<b>Project Title</b> CONSTRUCT VA OUTPATIENT CLINIC, PANAMA CITY		<b>Project Number</b> 520-326		<div>Office of Construction and Facilities Management</div> <div> Department of Veterans Affairs</div>			
		CIVIL: KENNETH HORNE & ASSOCIATES 12201 NORTH 9TH AVENUE, STE. 6 PENSACOLA, FLORIDA 32504 PH: (850) 471-9005 FX: (850) 471-0093		COMM/IDS: SCHMIDT CONSULTING GROUP, INC. 40 S. PALAFOX PLACE, STE. 300 PENSACOLA, FLORIDA 32502 PH: (850) 438-0050 FX: (850) 432-8631								<b>Building Number</b> -							
		LANDSCAPE ARCHITECT: CSA GROUP, INC. 6300 PICCADILLY SQUARE DRIVE MOBILE, ALABAMA 36609 PH: (251) 344-4023 FX: (251) 344-4052		SURVEYORS: KCI TECHNOLOGIES, INC. 10401 HIGHLAND MANOR DRIVE, SUITE 120 TAMPA, FLORIDA 33610 PH: (813) 740-2300 FX: (813) 740-2300						<b>Approved Project Director</b>		<b>Location</b> PANAMA CITY, FLORIDA		<b>Drawing Number</b> FP101					
<b>Revisions:</b>		<b>Date:</b>										<b>Date</b> 9 APRIL 2013		<b>Checked</b> JM				<b>Drawn</b> JM	