


| LIGHTING FIXTURE SCHEDULE | | | | | | | | | | | | | | | | | | | | | | |
|---------------------------|-----|-------------------------------------|-----------|---------|-----|-----------|--------------|---|-----------------|-------|--------|------------|-----------|------|-------------|----------|---------|----------|---------|--------|--|-------|
| | ID | DESCRIPTION | ELEC DATA | | | LAMP DATA | | | BASIS OF DESIGN | | | MOUNT TYPE | | | | | | | | | | NOTES |
| | | | LOAD VA | VOLTAGE | QTY | WATTAGE | MANUFACTURER | MODEL OR SERIES | LOCATION | | | | | | ARRANGEMENT | | | | | | | |
| | | | | | | | | | CEILING | FLOOR | GROUND | POLE | SUSPENDED | WALL | FLUSH | PEDISTAL | PENDANT | RECESSED | SURFACE | TRACK | MOUNTING HEIGHT | |
| | AE | LED, RECESSED, EMERGENCY | 45 | 277 | - | 45W LED | UTRHONIA | 2R1LED, 3300L, O4S LPB35 EL14L | ■ | ■ | ■ | ■ | ■ | ■ | ■ | ■ | ■ | ■ | ■ | NOTE A | | |
| | B | LED, RECESSED | 50 | 277 | - | 50W LED | UTRHONIA | 2R1LED, 4600L, D50 LPB35 EL14L | ■ | ■ | ■ | ■ | ■ | ■ | ■ | ■ | ■ | ■ | ■ | NOTE A | | |
| | BE | LED, RECESSED, EMERGENCY | 50 | 277 | - | 50W LED | UTRHONIA | 2R1LED, 4600L, D50 LPB35 EL14L | ■ | ■ | ■ | ■ | ■ | ■ | ■ | ■ | ■ | ■ | ■ | NOTE A | | |
| | C | LED RECESSED | 50 | 277 | - | 50W LED | UTRHONIA | 2T14, 46L, RW, A19, D40, LPB35, N100 | ■ | ■ | ■ | ■ | ■ | ■ | ■ | ■ | ■ | ■ | ■ | NOTE A | | |
| | CE | LED, RECESSED, EMERGENCY | 50 | 277 | - | 50W LED | UTRHONIA | 2T14, 46L, RW, A19, LPB35, N100, EL14L | ■ | ■ | ■ | ■ | ■ | ■ | ■ | ■ | ■ | ■ | ■ | 9'-0" | | |
| | D | LED RECESSED | 41 | 277 | - | 41W LED | UTRHONIA | 2T1LED, 3300L, RW, A19, D41, LPB35, N100 | ■ | ■ | ■ | ■ | ■ | ■ | ■ | ■ | ■ | ■ | ■ | 9'-0" | | |
| | DE | LED, RECESSED, EMERGENCY | 41 | 277 | - | 41W LED | UTRHONIA | 2T1LED, 3300L, RW, A19, D41, LPB35, N100, EL14L | ■ | ■ | ■ | ■ | ■ | ■ | ■ | ■ | ■ | ■ | ■ | NOTE A | | |
| | F | CANOPY LIGHTING | 50 | 277 | - | 50W LED | UTRHONIA | VORSC, SOLED, MOULT, DDBRT, LPI | ■ | ■ | ■ | ■ | ■ | ■ | ■ | ■ | ■ | ■ | ■ | NOTE A | | |
| | G | STRIPLIGHT, LENSED, LED | 75 | 277 | - | 75W LED | UTRHONIA | Z12, L48, 4600L, WOOLIT, D75, LPB35, ZACHH | ■ | ■ | ■ | ■ | ■ | ■ | ■ | ■ | ■ | ■ | ■ | NOTE A | | |
| | GE | STRIPLIGHT, LENSED, LED, EMER | 80 | 277 | - | 75W LED | UTRHONIA | Z12, L48, 4600L, WOOLIT, D75, LPB35, ZACHH | ■ | ■ | ■ | ■ | ■ | ■ | ■ | ■ | ■ | ■ | ■ | 9'-0" | | |
| | P1 | ARCHITECTURAL PENDANT | 90 | 277 | 2 | 42W QJALO | LBL | PF-242-COLOR-SC-130-MPT | ■ | ■ | ■ | ■ | ■ | ■ | ■ | ■ | ■ | ■ | ■ | 15'-0" | AIRCRAFT CABLE WITH HOOK | |
| | P2 | 24" ARCHITECTURAL PENDANT | 128 | 277 | 4 | 32W TT | OCL | FBI-P14A-36-BG/CW-FPD-8TT11-6-277 | ■ | ■ | ■ | ■ | ■ | ■ | ■ | ■ | ■ | ■ | ■ | 14'-8" | AIRCRAFT CABLE WITH HOOK | |
| | P3 | 48" ARCHITECTURAL PENDANT | 256 | 277 | 8 | 32W TT | OCL | FBI-P14A-36-BG/CW-FPD-8TT11-277 | ■ | ■ | ■ | ■ | ■ | ■ | ■ | ■ | ■ | ■ | ■ | 14'-8" | AIRCRAFT CABLE WITH HOOK | |
| | D2 | CFL, RECESSED DOWNLIGHT, WET LISTED | 35 | 277 | 1 | 32W TBT | UTRHONIA | UPBN / 1/32RT, 614, AMOILT | ■ | ■ | ■ | ■ | ■ | ■ | ■ | ■ | ■ | ■ | ■ | 9'-0" | | |
| | D3 | LED RECESSED DOWNLIGHT, WET LISTED | 28 | 277 | - | 28W LED | UTRHONIA | DOUB LED 1200L, 3500K, 277, ELR | ■ | ■ | ■ | ■ | ■ | ■ | ■ | ■ | ■ | ■ | ■ | 10'-8" | | |
| | D4E | LED RECESSED DOWNLIGHT, EMER. | 28 | 277 | - | 28W LED | UTRHONIA | DOUB LED 1200L, 3500K, 277, ELR | ■ | ■ | ■ | ■ | ■ | ■ | ■ | ■ | ■ | ■ | ■ | 10'-8" | | |
| | D4 | LED, RECESSED CAN | 44 | 277 | - | 44W LED | UTRHONIA | ALED 35/25, 8 AR | ■ | ■ | ■ | ■ | ■ | ■ | ■ | ■ | ■ | ■ | ■ | NOTE A | | |
| | D5 | LED, RECESSED CAN | 44 | 277 | - | 44W LED | UTRHONIA | ALED 35/18, 6 AR | ■ | ■ | ■ | ■ | ■ | ■ | ■ | ■ | ■ | ■ | ■ | 11'-0" | | |
| | D6 | LED, RECESSED CAN | 44 | 277 | - | 44W LED | UTRHONIA | ALED 35/14, 6 AR | ■ | ■ | ■ | ■ | ■ | ■ | ■ | ■ | ■ | ■ | ■ | 8'-0" | | |
| | J1 | SITE LIGHTING, LED, SOLAR POWERED | 375 | 277 | 1 | 350W LED | UTRHONIA | DSX2 LED 100C, 700, 40K, 13W, M277, DOBBX0 | ■ | ■ | ■ | ■ | ■ | ■ | ■ | ■ | ■ | ■ | ■ | 25'-0" | W/TYPICAL POLE CAT # 405-7015-25-D1-1 F'ATED FOR 150 MP, 9 MINUS, V/ CAMERA | |
| | J2 | SITE LIGHTING, LED, SOLAR POWERED | 650 | 277 | 2 | 600W LED | UTRHONIA | DSX2 LED 100C, 700, 40K, 13W, M277, DOBBX0 | ■ | ■ | ■ | ■ | ■ | ■ | ■ | ■ | ■ | ■ | ■ | 25'-0" | W/TYPICAL POLE CAT # 405-7015-25-D2-1 F'ATED FOR 150 MP, 9 MINUS, V/ CAMERA | |
| | W | WALL MOUNTED, FLUORESCENT | 16 | 277 | 1 | 16W TS | LUMINARE | AEL 36, 277 DP B2T, EMBORG | ■ | ■ | ■ | ■ | ■ | ■ | ■ | ■ | ■ | ■ | ■ | 9'-0" | | |
| | W2 | WALL MOUNTED, FLUORESCENT | 32 | 277 | 1 | 32W TS | LUMINARE | AEL 72, 277 DP B2T, EMBORG | ■ | ■ | ■ | ■ | ■ | ■ | ■ | ■ | ■ | ■ | ■ | 9'-0" | | |
| | XE1 | LED, EXIT, SINGLE FACE | 6 | 277 | 1 | - | UTRHONIA | SOLO W 1, 6W, SD | ■ | ■ | ■ | ■ | ■ | ■ | ■ | ■ | ■ | ■ | ■ | 9'-0" | | |
| | XE2 | LED, EXIT, DOUBLE FACE | 6 | 277 | 1 | - | UTRHONIA | SOLO W 2, 6W, SD | ■ | ■ | ■ | ■ | ■ | ■ | ■ | ■ | ■ | ■ | ■ | 9'-0" | | |
| | XU | X-RAY IN USE, FUTURE | 6 | 277 | 1 | - | UTRHONIA | LE P W 1 R 277, SM16 | ■ | ■ | ■ | ■ | ■ | ■ | ■ | ■ | ■ | ■ | ■ | 9'-0" | | |
| | | | | | | | | | | | | | | | | | | | | | (DIRECTIONAL INDICATORS AS REQ'D) | |

- A. FUTURE REFLECTED CEILING PLANS FOR EXACT ELEVATIONS.
- B. OUTDOOR FIXTURES SHALL HAVE FACTORY BRONZE FINISH.
- C. INDOOR FIXTURES SHALL HAVE FACTORY WHITE FINISH
- D. ALL FIXTURES MUST BE U.S. POINT OF MANUFACTURE
- E. ALL EMERGENCY BATTERY BACK-UP FIXTURES SHALL ALSO BE NIGHT-LIGHT ENABLED.

[illegible]

CONSULTANTS:

| | |
|---|--|
| OWEN OWEN, HORN & ASSOCIATES 1720 NORTH 9TH AVENUE, STE. 6 PENSACOLA, FLORIDA 32504 Ph: (850) 471-0093 | COMM/DESIGN COMM/DESIGN GROUP, INC. 305 S. PALMWAY DRIVE, STE. 200 PENSACOLA, FLORIDA 32502 Ph: (850) 432-8831 |
| LUNSFORD ASSOCIATES LUNSFORD ASSOCIATES, INC. 650A PENSACOLA SQUARE DRIVE PENSACOLA, FLORIDA 32504 Ph: (251) 344-0223 Ph: (251) 344-0232 | SUP/OPS KCI TECHNOLOGIES, INC. 1701 HIGHLAND MAJOR DRIVE, SUITE 170 PENSACOLA, FLORIDA 32504 Ph: (813) 740-2500 |

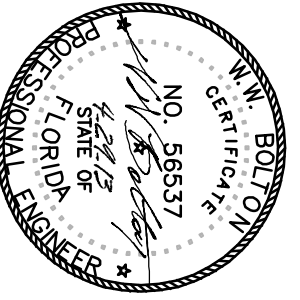

ARCHITECT/ENGINEERS:

BES
DESIGN/BUILD

BES DESIGN/BUILD, LLC
766 Middle St. Fairhope, AL 36532
Phone 251/980.5778 Fax 251/980.3716

Drawing Title
**LIGHTING FIXTURE
SCHEDULE**

Approved Project Director

| | |
|---|---------|
| Project Title | |
| CONSTRUCT VA OUTPATIENT CLINIC, PANAMA CITY | |
| Location | |
| PANAMA CITY, FLORIDA | |
| Date | Checked |
| APRIL 2003 | KDE |
| | DTG |
| | Q |

| | |
|-----------------|---------|
| Project Number | 520-326 |
| Building Number | - |
| Drawing Number | EL103 |
| Dwg. 6 of | |

**Office of
Construction
and Facilities
Management**

 Department of
Veterans Affairs