


three inches = one foot
one and one half inches = one foot
one inch = one foot
three quarters inch = one foot
one half inch = one foot
three eighths inch = one foot
one quarter inch = one foot
one eighth inch = one foot

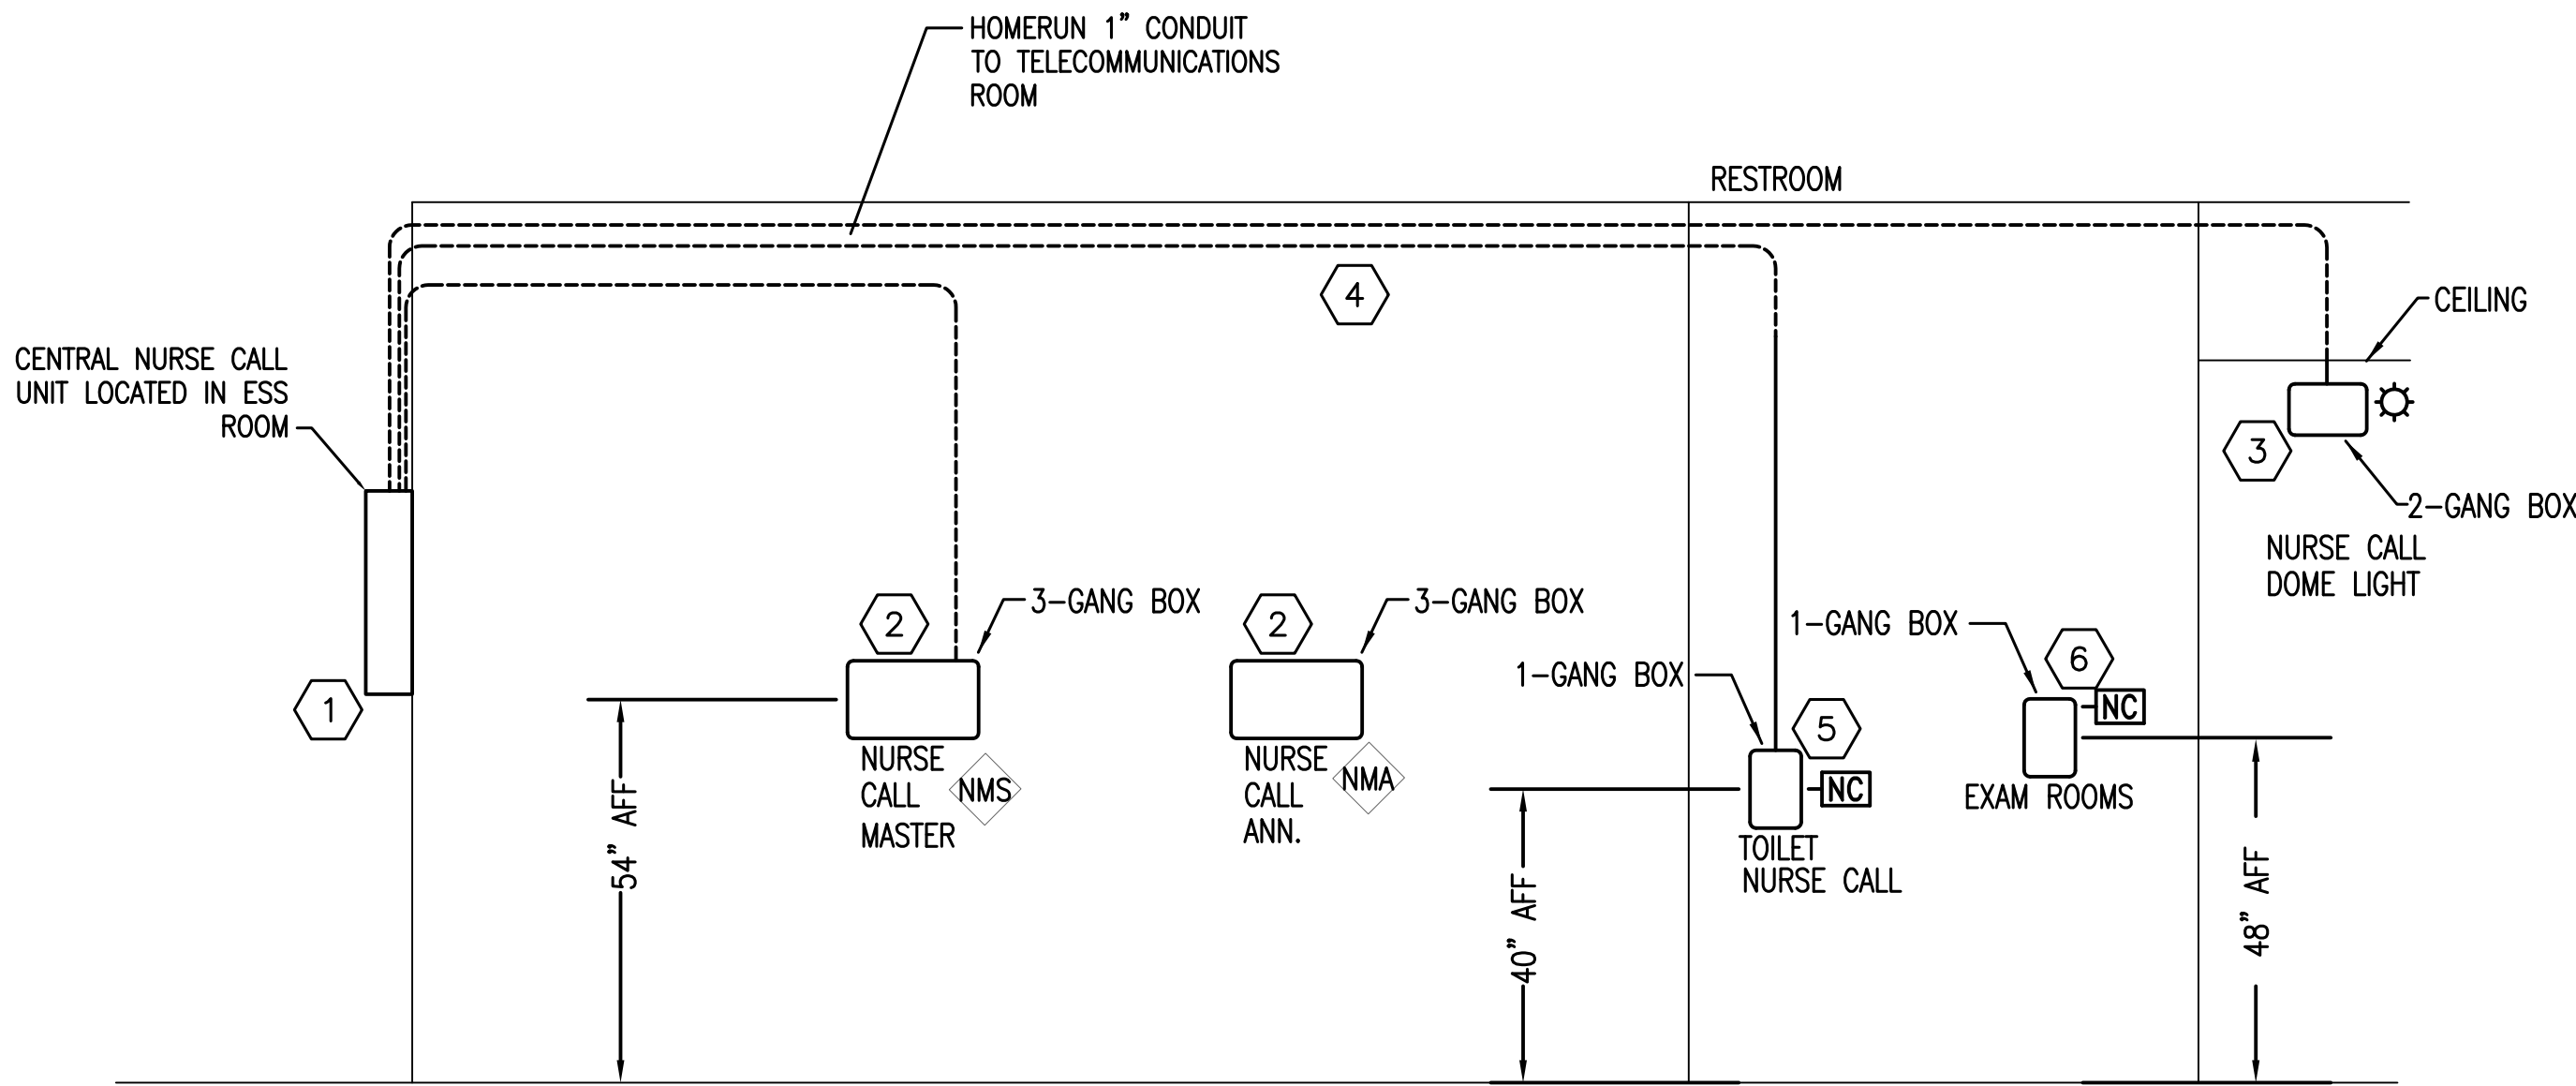

1 NURSE CALL SINGLE LINE & MOUNTING DETAIL
NOT TO SCALE

NURSE CALL SINGLE LINE KEY NOTES

- 1 CENTRAL CONTROL UNIT, LOCATED IN MAIN TELECOMMUNICATIONS ROOM (CER.A)
- 2 MASTER CALL SELECTOR STATION, WITH AUDIBLE & VISUAL INDICATOR OF EACH ROOM/SUITE.
- 3 PATIENT STATION WITH BLINKING LIGHT, TOILET CALL SWITCH..
- 4 CABLING ACCORDING MANUFACTURERS INSTRUCTIONS.
- 5 TOILET STATION ONE-TOUCH/PULL OPERATION.
- 6 PATIENT STATION - ONE-TOUCH OPERATION

* BASES OF DESIGN JERON 680 SOLUTION

FINAL SUBMISSION / FULLY SPRINKLERED

		CONSULTANTS:		ARCHITECT/ENGINEERS:	 BES DESIGN/BUILD, LLC 766 Middle St, Fairhope, AL 36532 Phone: 251.990.5778 Fax: 251.990.3716	Drawing Title TV AND PAGING SINGLE LINE DIAGRAM	Project Title CONSTRUCT VA OUTPATIENT CLINIC, PANAMA CITY	Project Number 520-326	Building Number -	Office of Construction and Facilities Management
Revisions										
		LANDSCAPE ARCHITECT: CSA GROUP, INC. 6300 PICCADILLY SQUARE DRIVE MOBILE, ALABAMA 36609 PH: (251) 344-4023 FX: (251) 344-4052	COMM/IDS: SCHMIDT CONSULTING GROUP, INC. 40 S. PALAFOX PLACE, STE. 300 PENSACOLA, FLORIDA 32504 PH: (850) 471-9005 FX: (850) 471-0093	SURVEYORS: KCI TECHNOLOGIES, INC. 10401 HIGHLAND MANOR DRIVE, SUITE 120 TAMPA, FLORIDA 33610 PH: (813) 740-2300 FX: (813) 740-2300	Approved Project Director	Location PANAMA CITY, FLORIDA	Date APRIL 2013	Checked TAN	Drawn CEC	Drawing Number TN605 Dwg 13 of 14