


three inches = one foot
one and one half inches = one foot
one inch = one foot
three quarters inch = one foot
one half inch = one foot
three eighths inch = one foot
one quarter inch = one foot
one eighth inch = one foot

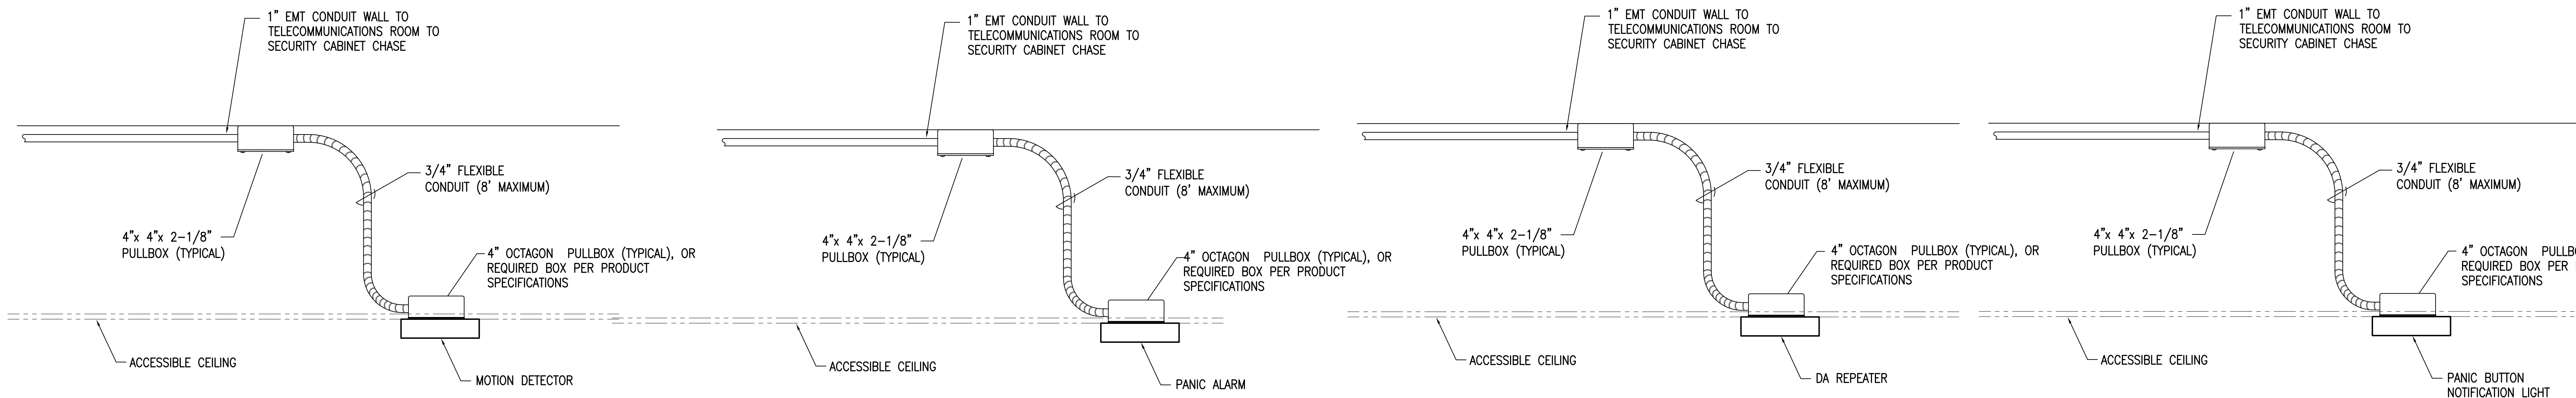


1 MOTION DETECTOR CEILING MOUNT DETAIL
TY501 NOT TO SCALE
PIR

2 PANIC ALARM CEILING MOUNT DETAIL
TY501 NOT TO SCALE
ALARM

3 DURESS ALARM REPEATER CEILING MOUNT DETAIL
TY501 NOT TO SCALE
DA REP

4 DURESS ALARM LIGHT CEILING MOUNT DETAIL
TY501 NOT TO SCALE
DA LIGHT

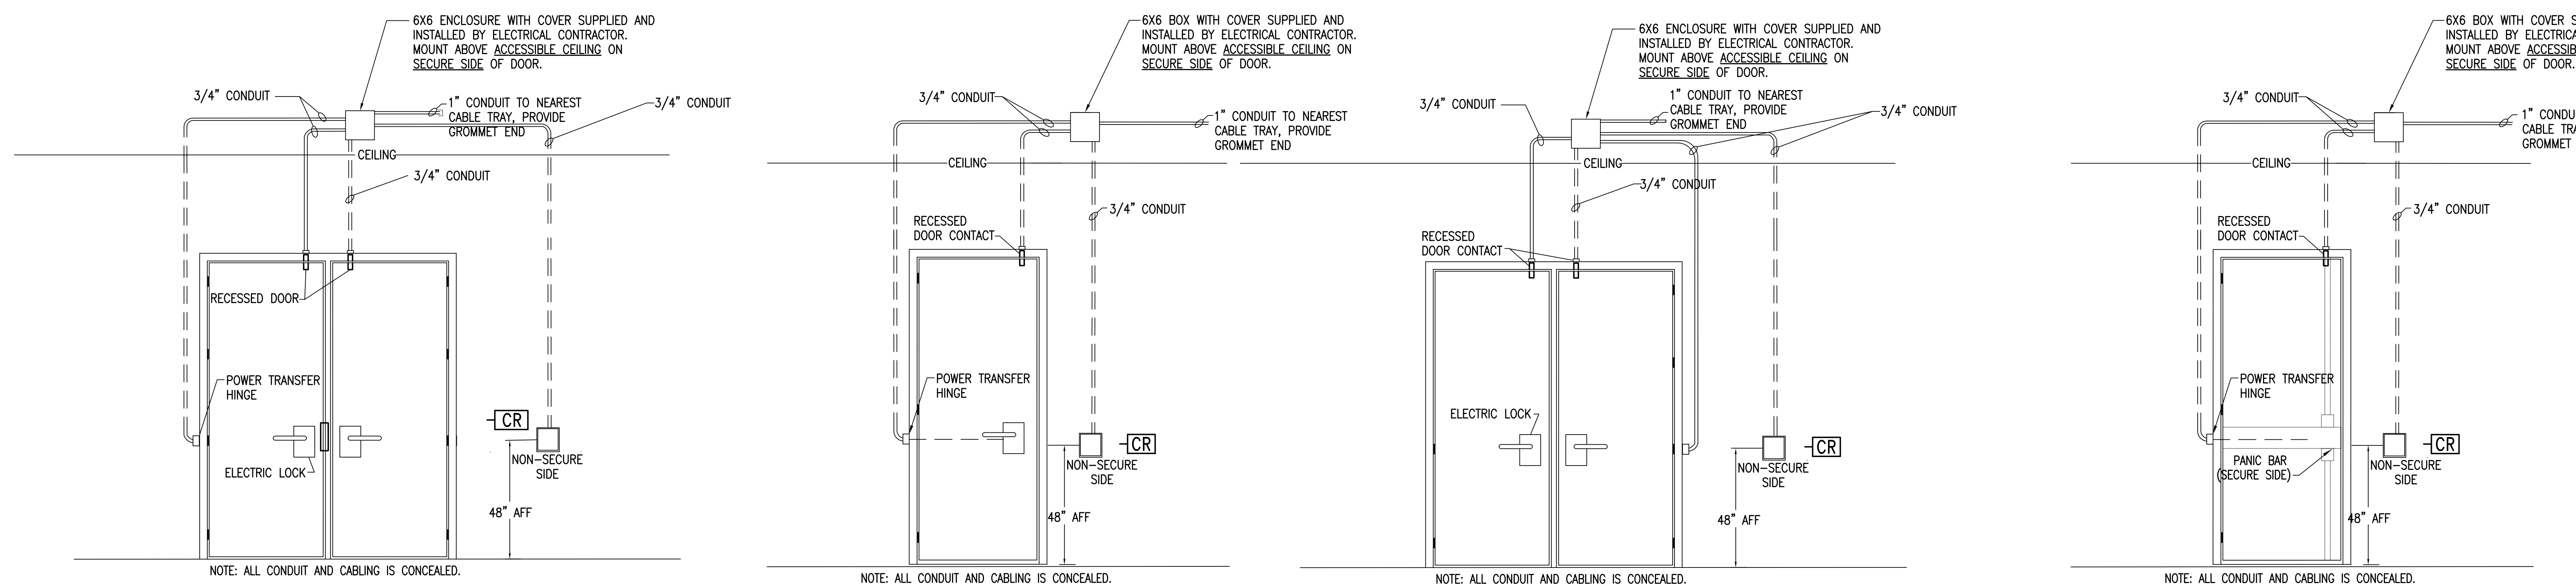

5 DOUBLE DOOR WITH CARD READER/KEYPAD, ELECTRIC LOCK
TY501 NOT TO SCALE

6 SINGLE DOOR ELECTRIC MORTISE AND CARD READER
TY501 NOT TO SCALE

7 DOUBLE DOOR WITH CARD READER AND ELECTRIC LOCK
TY501 NOT TO SCALE

8 SINGLE DOOR WITH PANIC DEVICE AND CARD READER/KEYPAD
TY501 NOT TO SCALE

NOTE:
COORDINATE WITH LOCKING HARDWARE, DOOR CONTACT MAY BE INTEGRATED WITH LOCKING MECHANISM.

CONSULTANTS: CIVIL: KENNETH HORNE & ASSOCIATES 7201 NORTH 9TH AVENUE, STE. 6 PENSACOLA, FLORIDA 32504 PH: (850) 471-9005 FX: (850) 471-0093 LANDSCAPE ARCHITECT: CSA GROUP, INC. 6300 PICCADILLY SQUARE DRIVE MOBILE, ALABAMA 36609 PH: (251) 344-4023 FX: (251) 344-4052		ARCHITECT/ENGINEERS: BES DESIGN/BUILD BES DESIGN/BUILD, LLC 766 Middle St, Fairhope, AL 36532 Phone: 251.990.5778 Fax: 251.990.3716		Drawing Title SECURITY DETAILS Approved Project Director		Project Title PANAMA CITY OUTPATIENT CLINIC VA GULF COAST HEALTH CARE Location PANAMA CITY, FLORIDA Date MARCH 2018		Project Number 520-326 Building Number - Drawing Number TY501 Dwg 3 of 6		Office of Construction and Facilities Management 	
Revisions						Checked TAN		Drawn CEC			