

# LEGEND

EXISTING SPOT ELEVATION

PROPOSED SPOT ELEV., (S) SIDEWALK (P) PAVEMENT

EXISTING CONTOUR

PROPOSED CONTOUR

ST STORM

NEW CLEAN-OUT

NEW FDOT TYPE "E" INLET (B2/CG501)

NEW FDOT TYPE "3" CURB INLET (E4/CG501)

NEW FDOT TYPE "4" CURB INLET (E4/CG501)

STORMWATER FLOW DIRECTION

KCI TBM#6  
N=424060.06  
E=1575062.77  
ELEV=16.50



# NOTES

1. SEE SHEET CG102 FOR STORMWATER STRUCTURE AND PIPE TABLES.
2. SEE SHEET CG102 FOR PERIMETER ROADWAY PROFILE.
3. SEE SHEET CG103 FOR PERIMETER ROADWAY SECTIONS.
4. SEE SHEET CG103 FOR RETENTION POND SECTIONS.
5. CLOSELY COORDINATE STORM/UTILITY PIPE LOCATIONS WITH STRUCTURAL FOOTINGS

# GRAPHIC SCALE

(IN FEET)

1 inch = 50 ft.

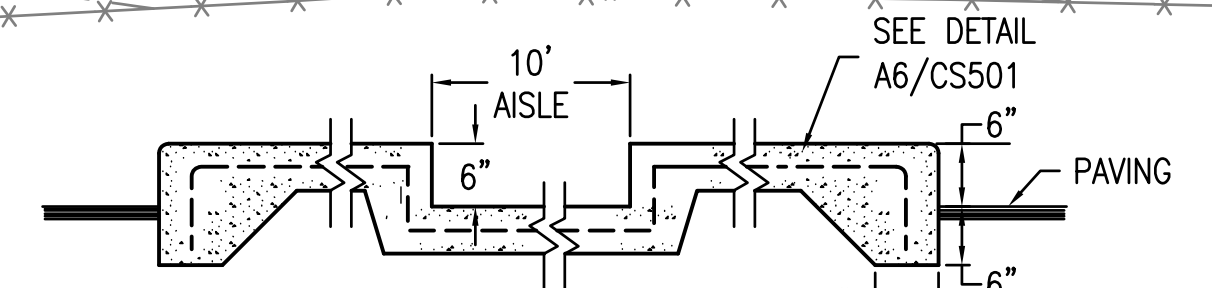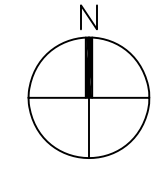

SECTION A-A  
CG101 N.T.S.

# CONSULTANTS:

CIVIL:  
KENNETH HORNE & ASSOCIATES  
7201 NORTH 9TH AVENUE, STE. 6  
PENSACOLA, FLORIDA 32504  
PH: (850) 471-9005  
FX: (850) 471-0093

COMM/DES:  
SCHMIDT CONSULTING GROUP, INC.  
40 S. PALAFOX PLACE, STE. 300  
PENSACOLA, FLORIDA 32502  
PH: (850) 438-0050  
FX: (850) 432-8631

LANDSCAPE ARCHITECT:  
CSA GROUP, INC.  
6300 PICCADILLY SQUARE DRIVE  
MOBILE, ALABAMA 36609  
PH: (251) 344-4023  
FX: (251) 344-4052

SURVEYORS:  
KCI TECHNOLOGIES, INC.  
10401 HIGHLAND MANOR DRIVE, SUITE 120  
TAMPA, FLORIDA 33610  
PH: (813) 740-2300

# ARCHITECT/ENGINEERS:



BES DESIGN/BUILD, LLC  
766 Middle St, Fairhope, AL 36532  
Phone: 251.990.5778 Fax: 251.990.6162

# Drawing Title

GRADING AND STORMWATER PLAN

# Approved Project Director

# FINAL SUBMISSION / FULLY SPRINKLERED

Project Title  
PANAMA CITY  
OUTPATIENT CLINIC  
VA GULF COAST HEALTH CARE

Location  
PANAMA CITY, FLORIDA

Date  
MARCH 2018

Checked  
KCH

Drawn  
LPR

Project Number  
520-326  
Building Number  
-

Drawing Number  
CG101

Dwg 16 of 21

Office of  
Construction  
and Facilities  
Management

