



OPERABLE PARTITION DETAILS

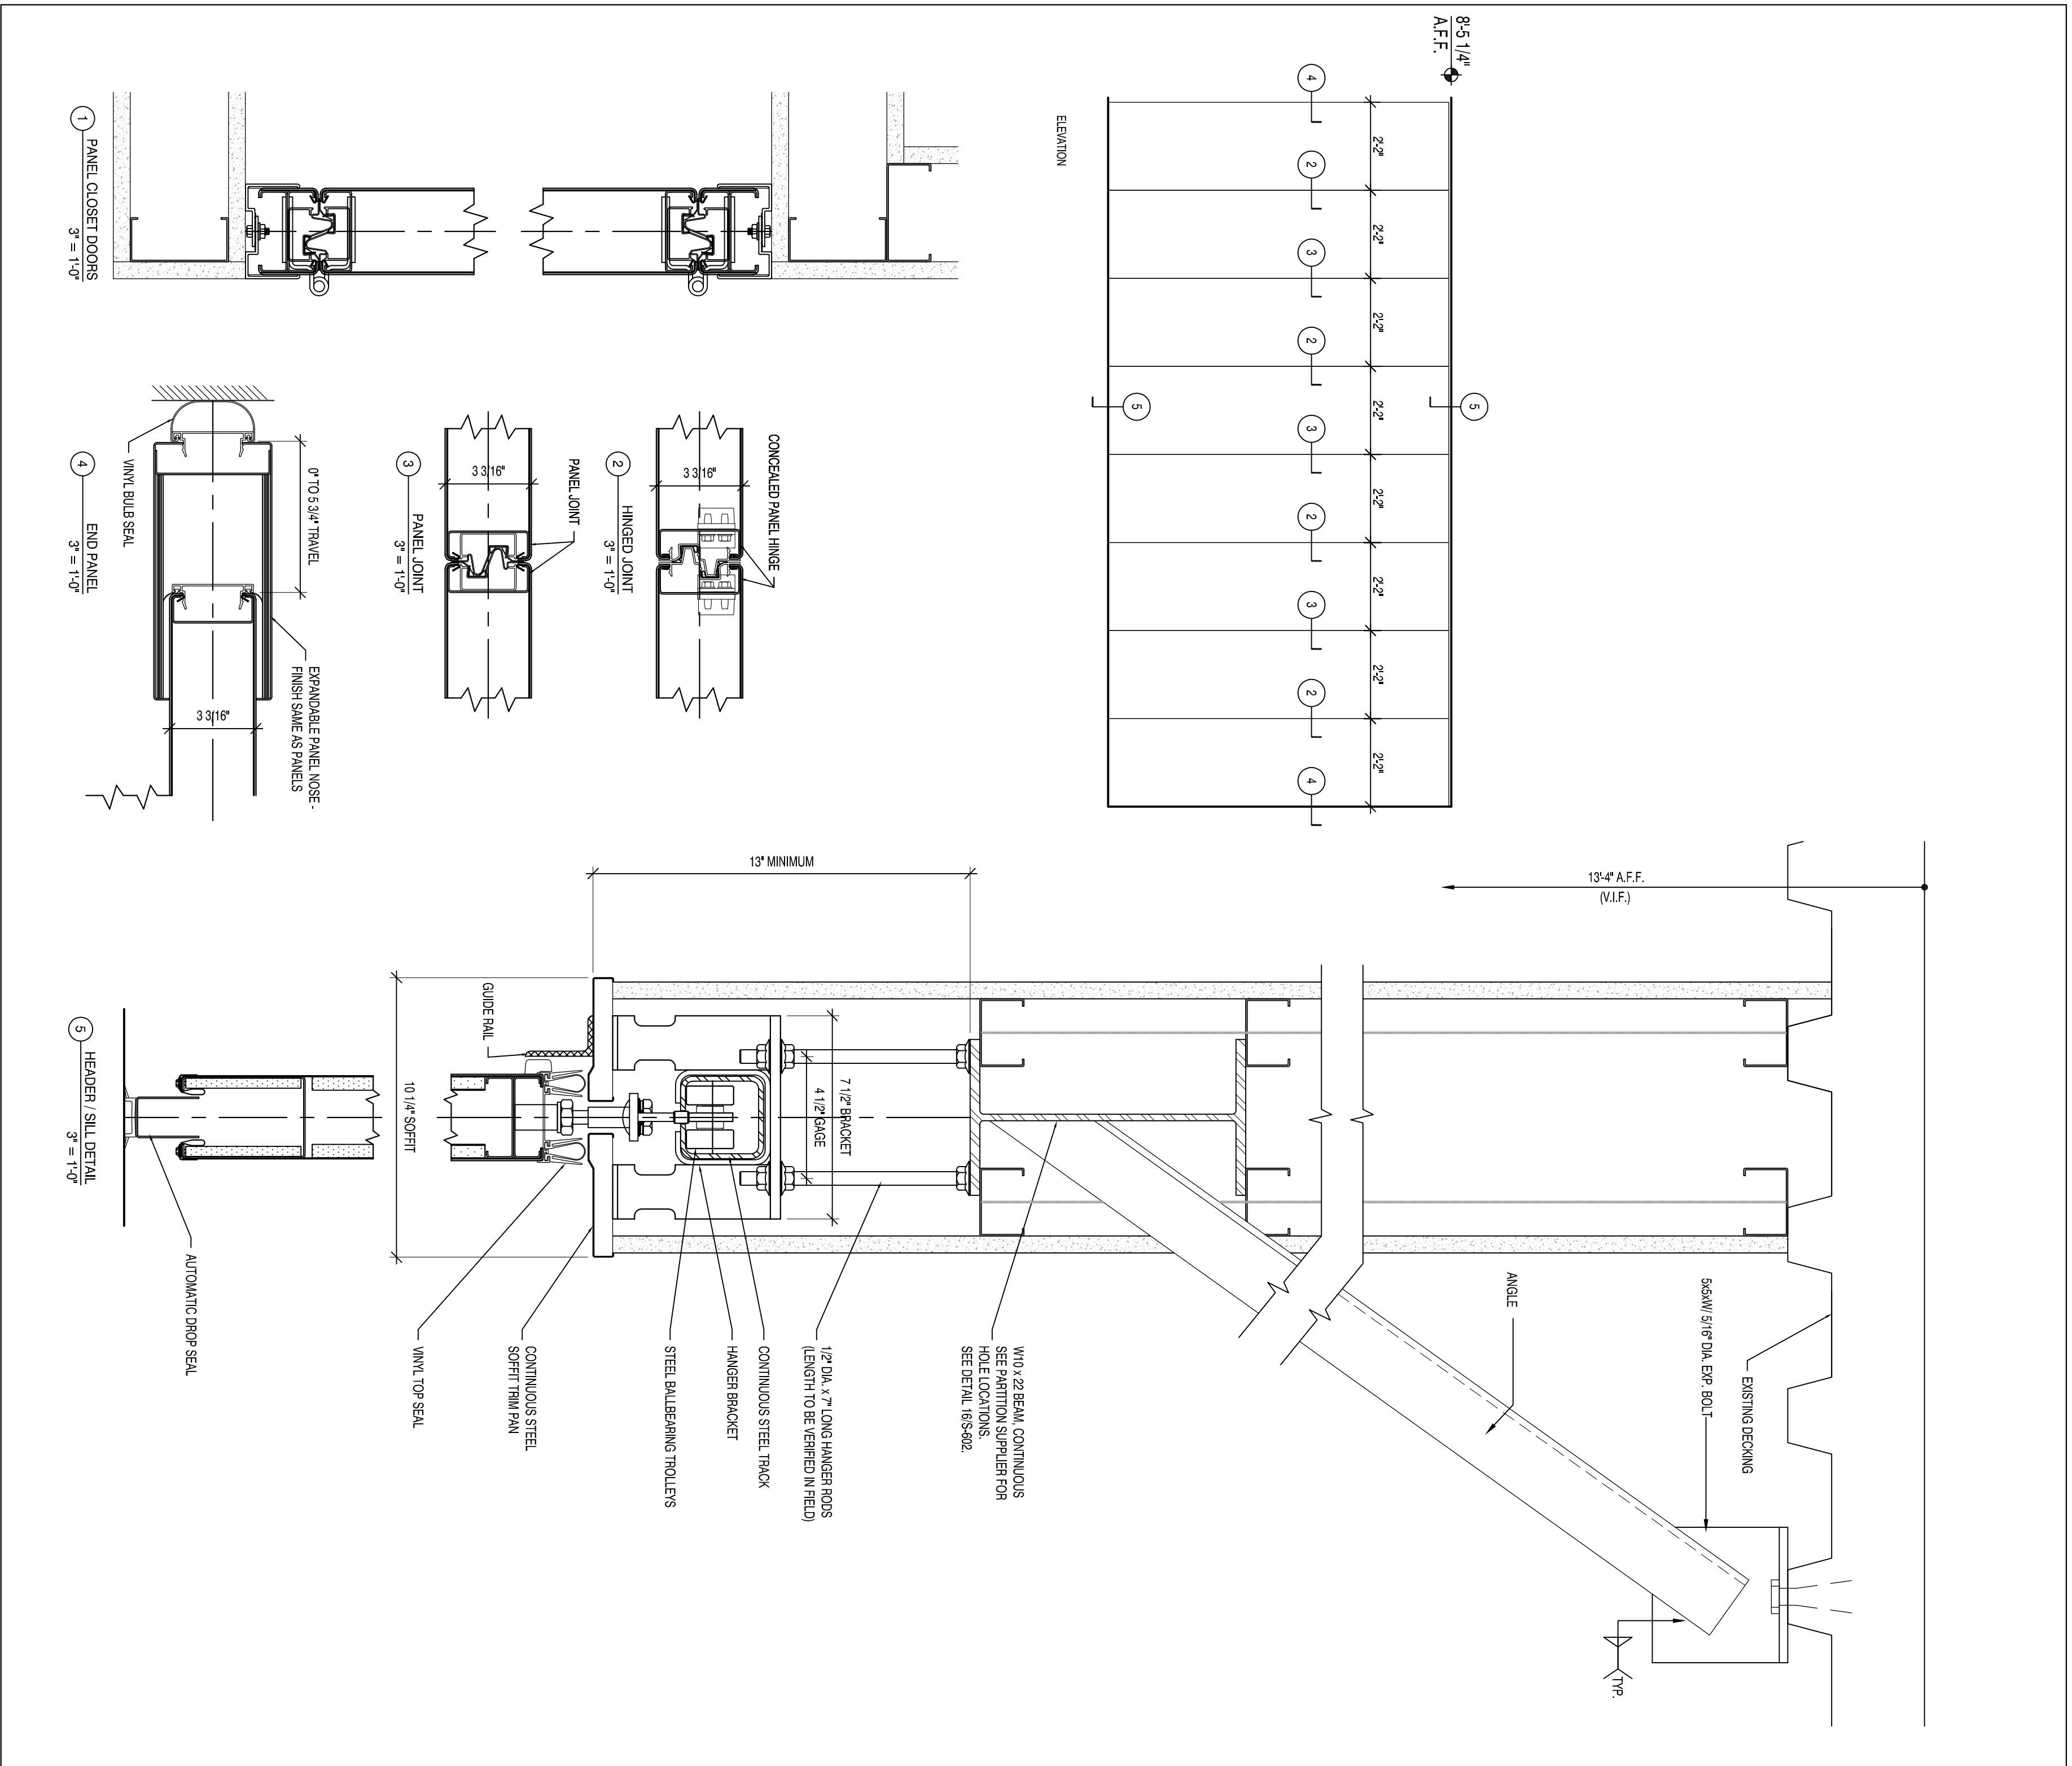

CEILING MOUNTED PULLY SUPPORTS

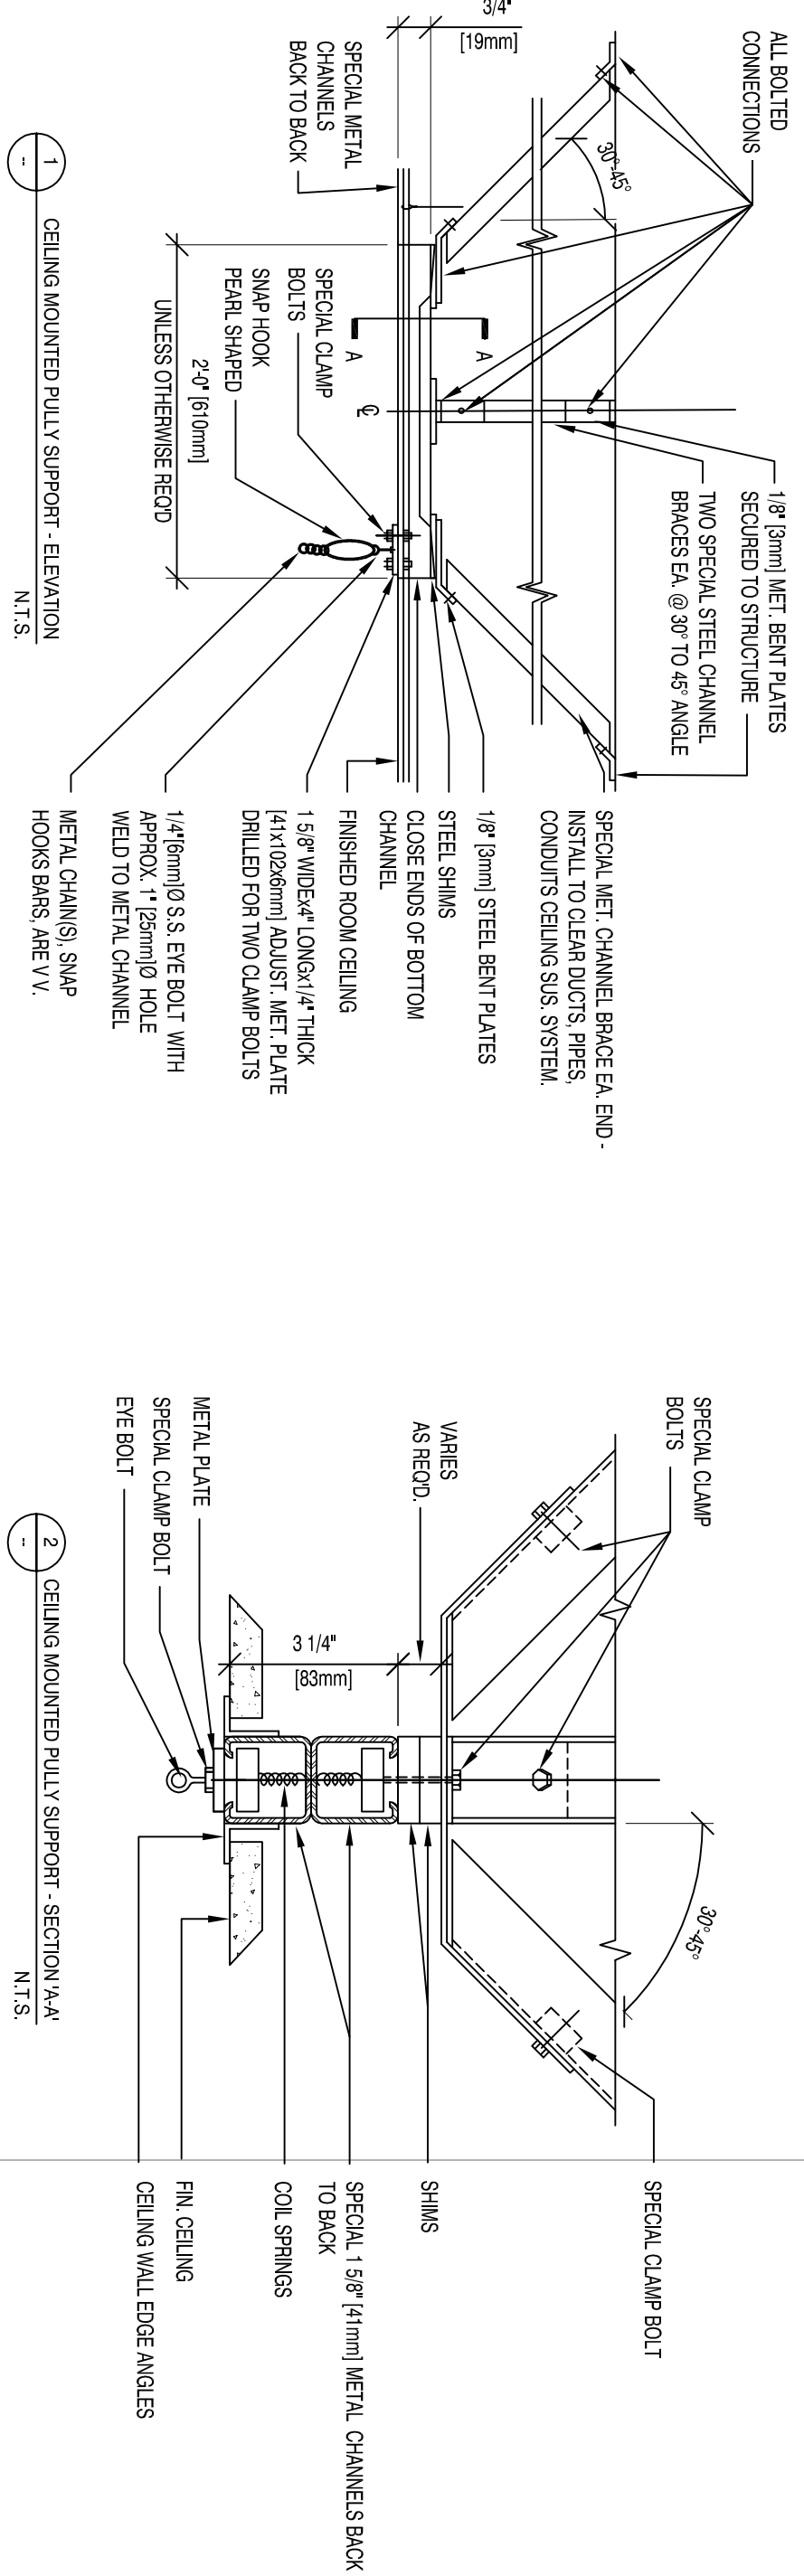

AUDIOLOGY BOOTH DETAILS

