



1ST FLOOR LIGHTING – ALTERNATE NO.7

1/8" = 1'-0"

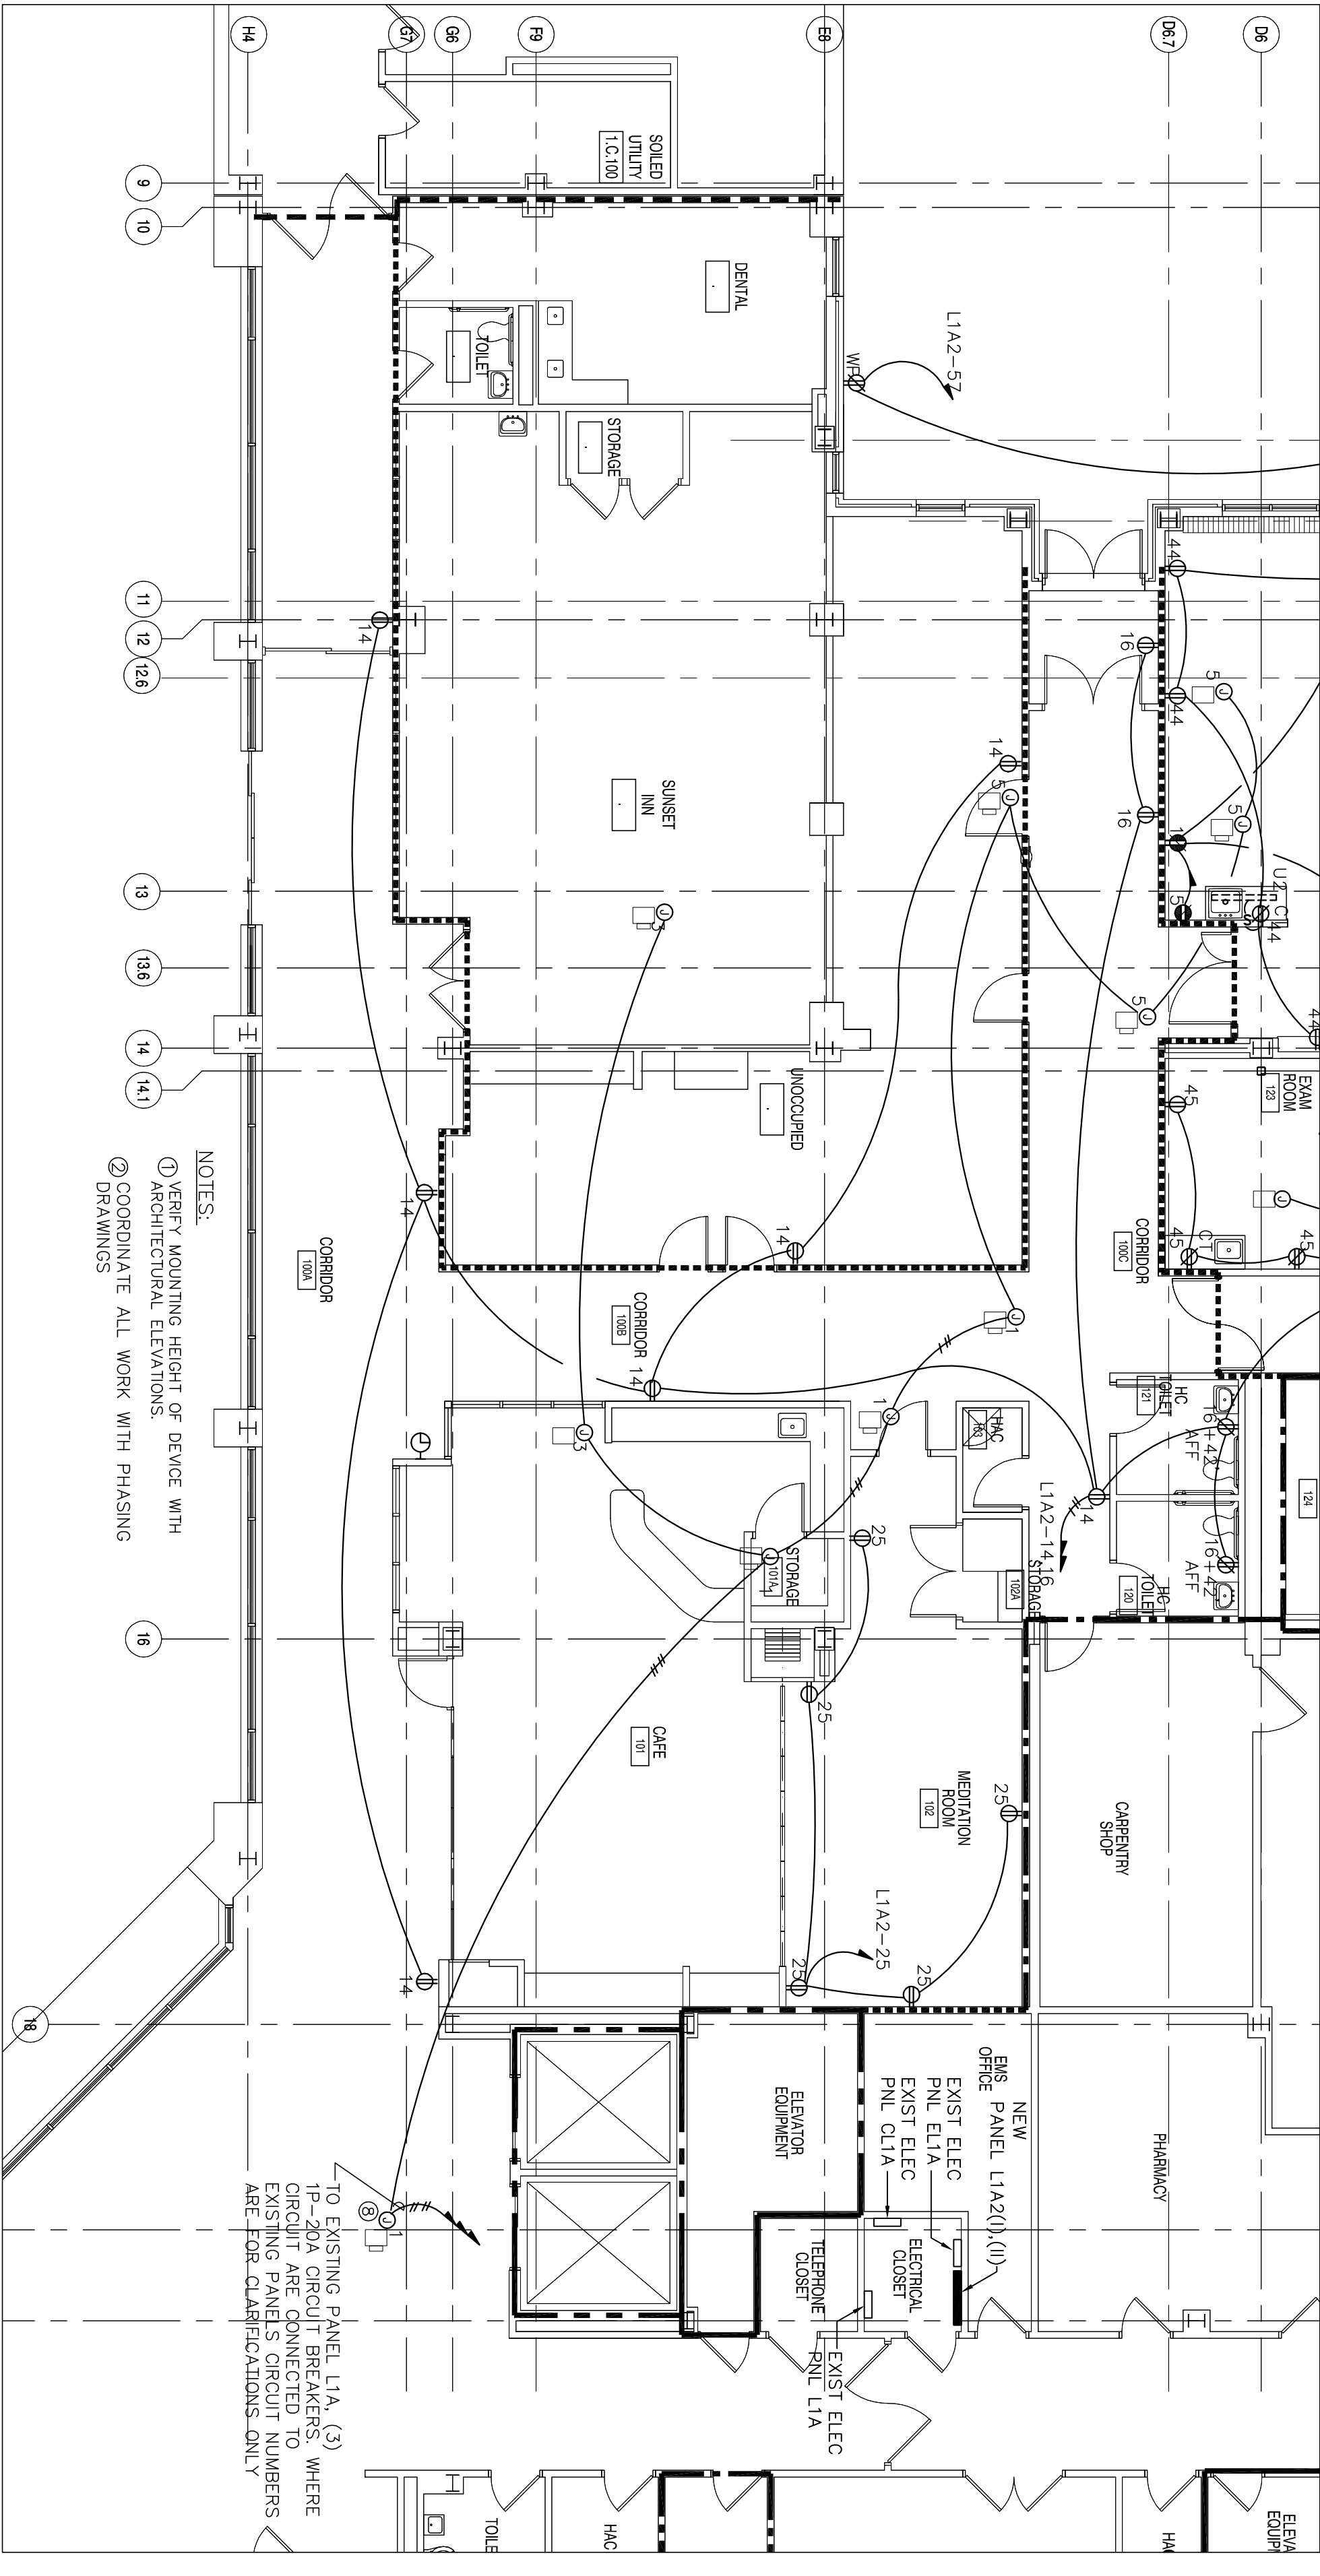



1ST FLOOR POWER – ALTERNATE NO.7

1/8" = 1'-0"

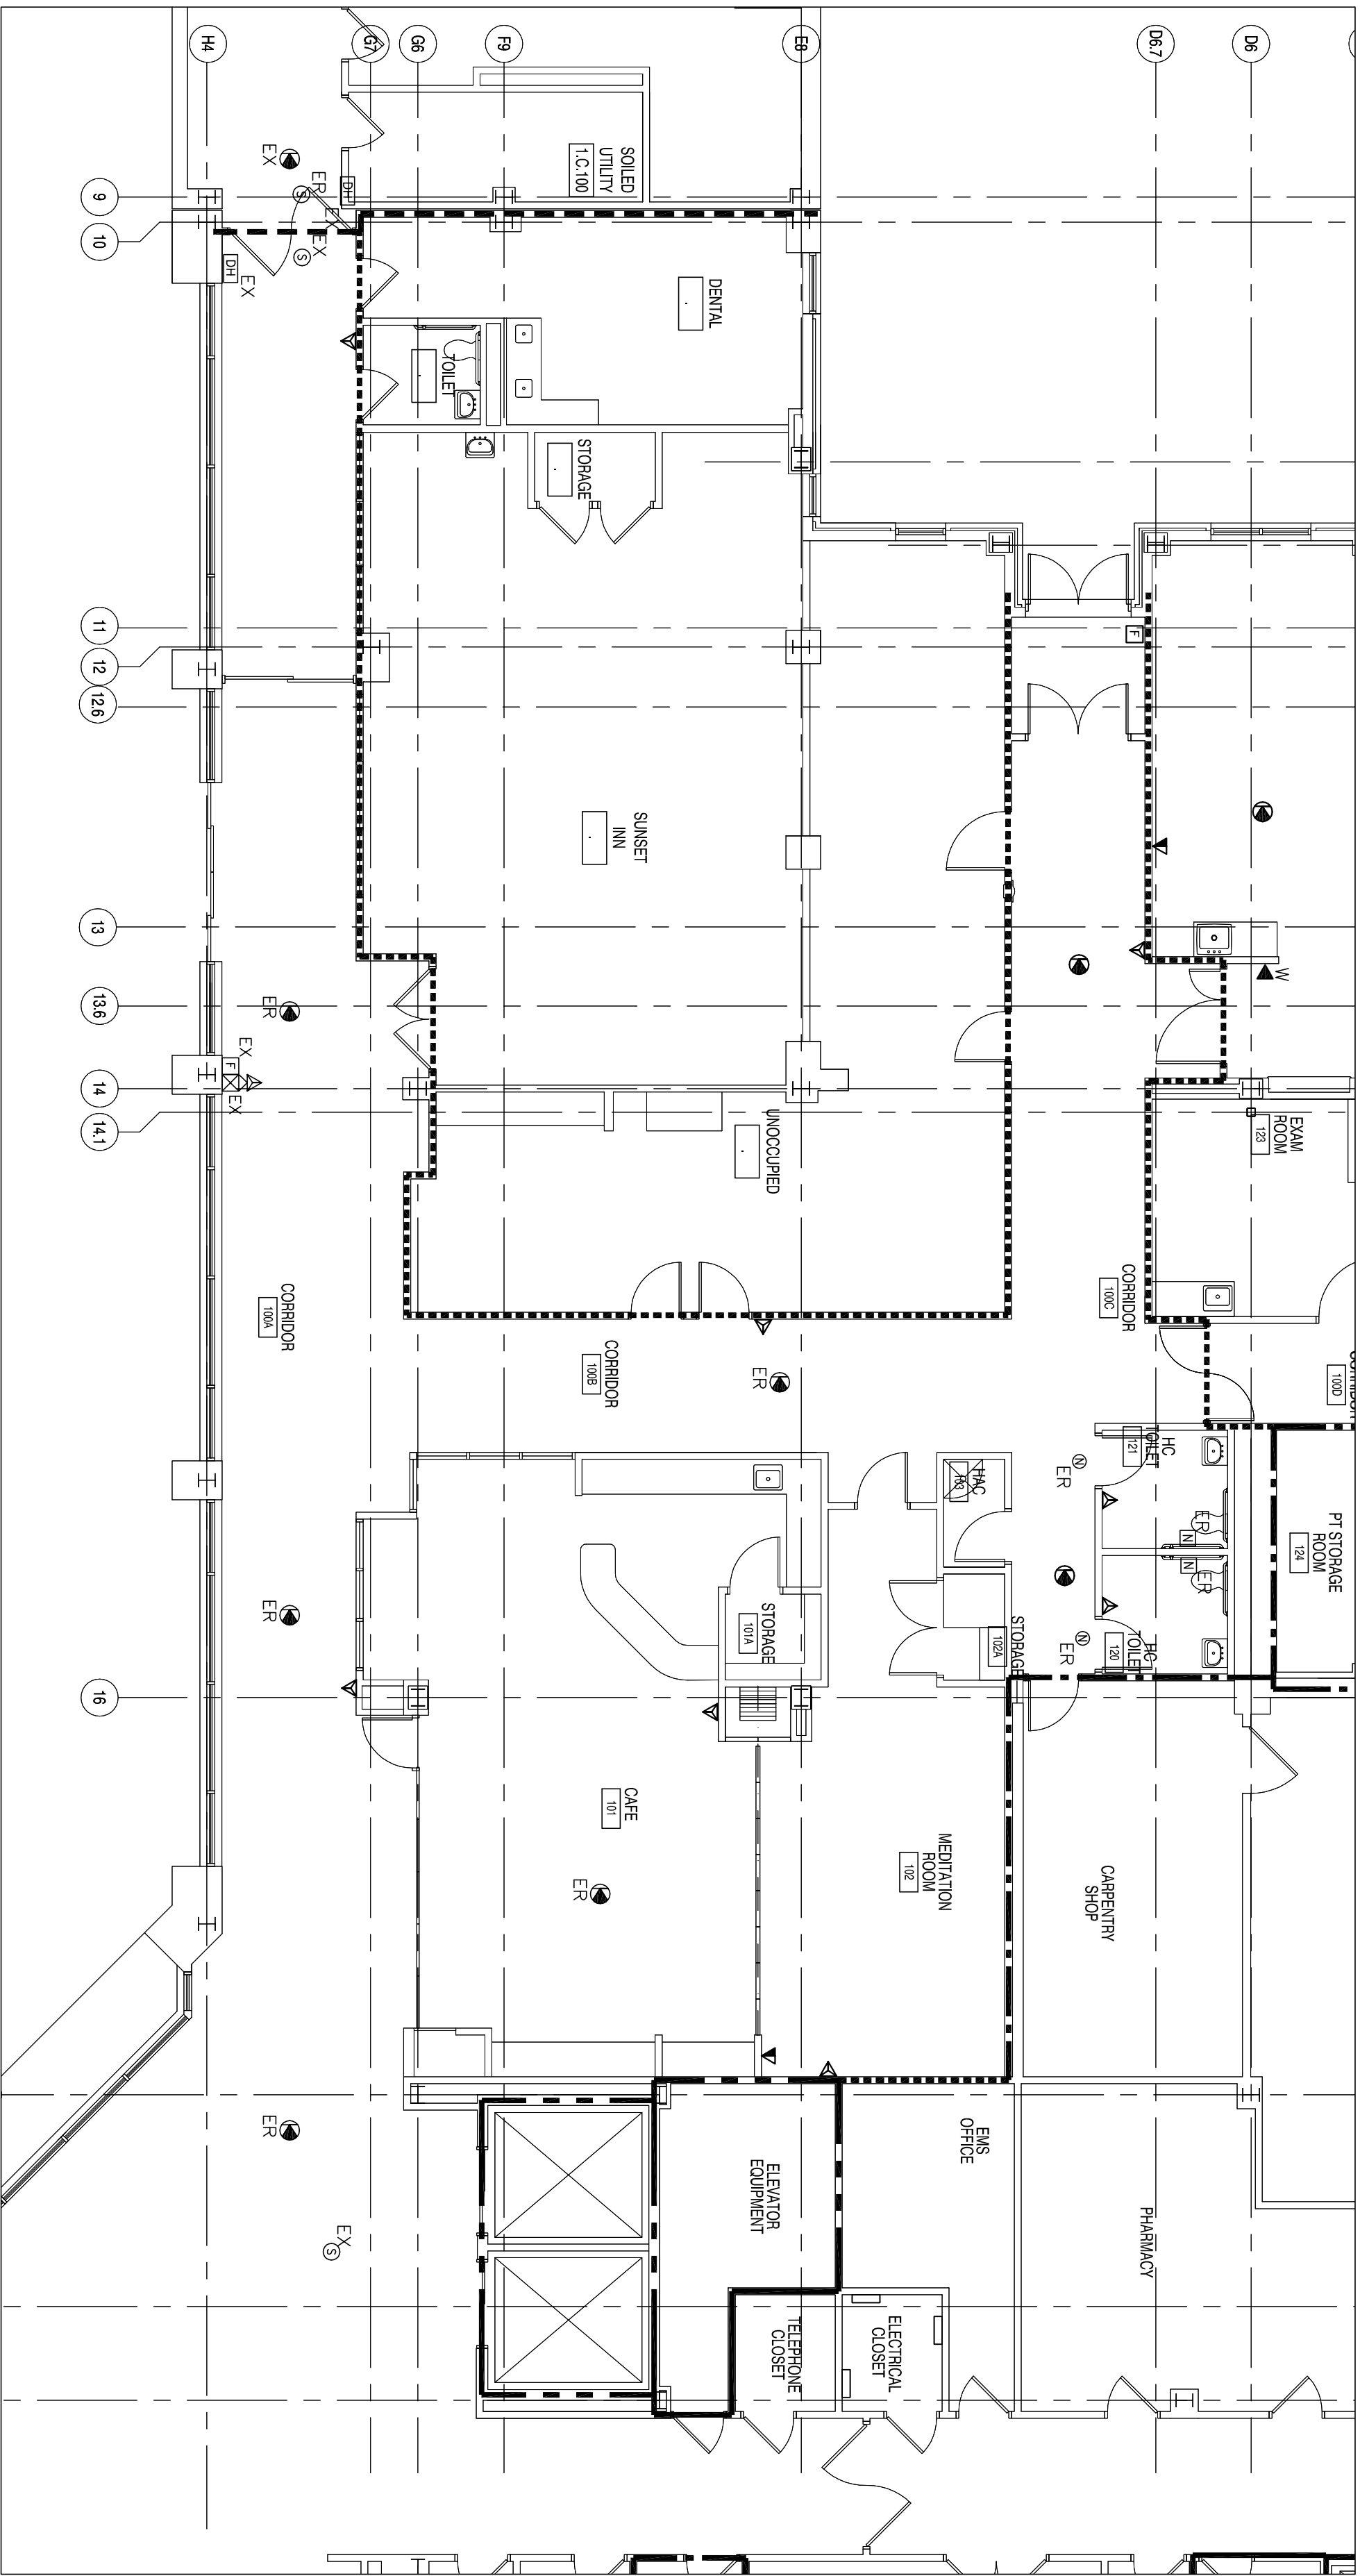

1ST FLOOR SIGNAL – ALTERNATE NO.7

1/8" = 1'-0"

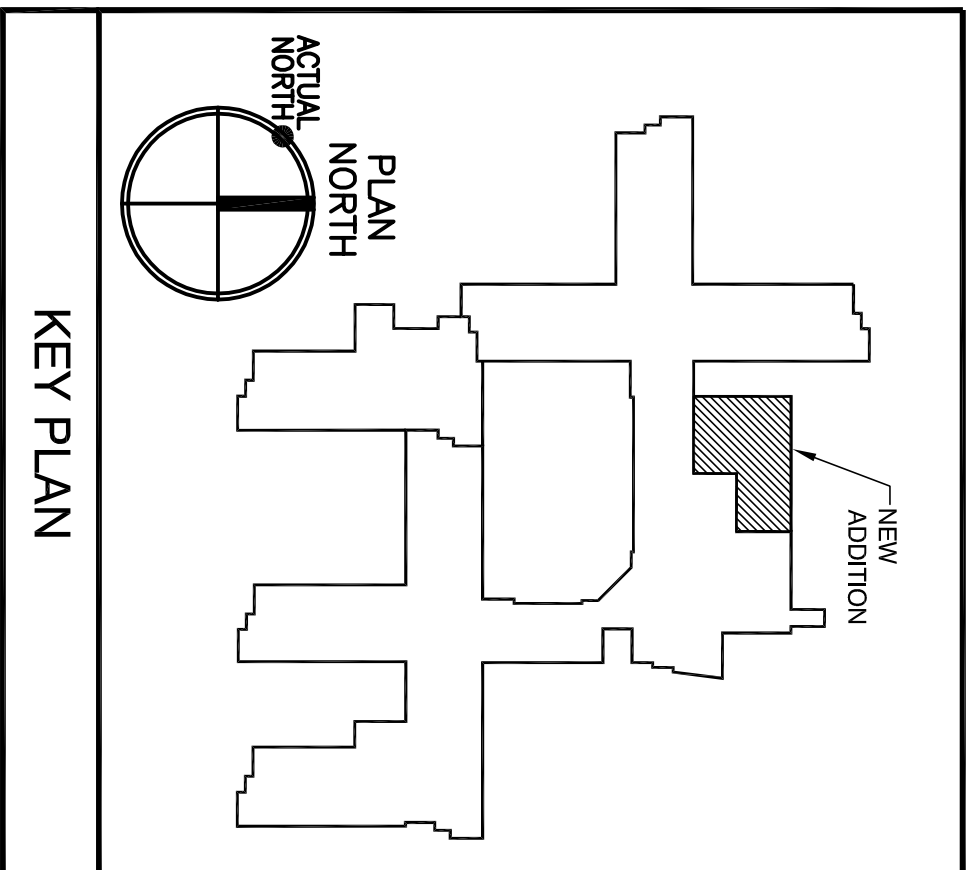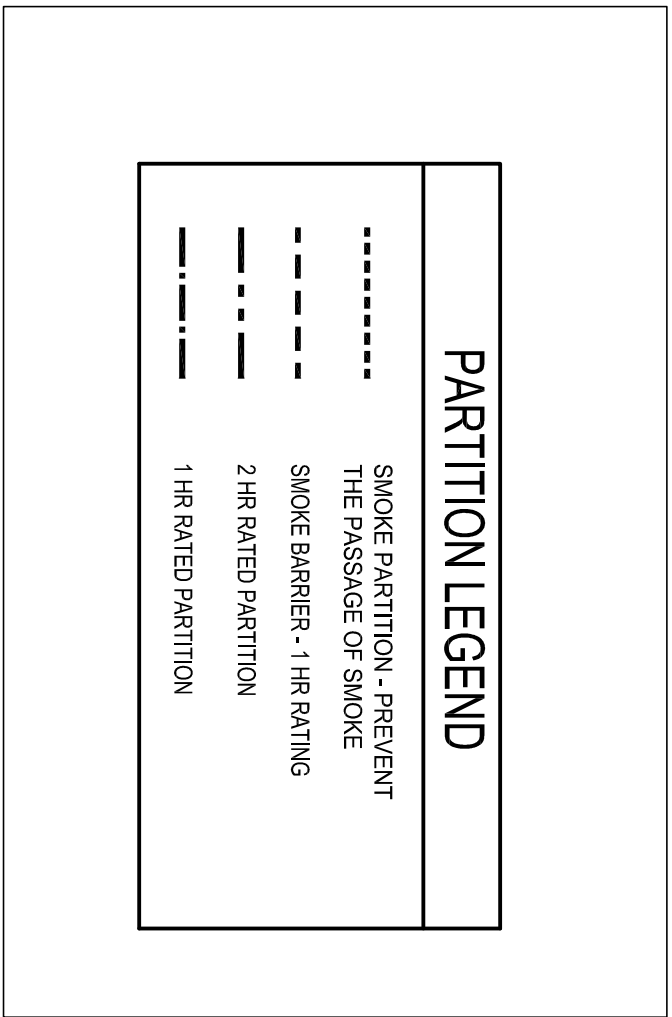

Revisions		Date	
<div><div><div></div><div></div><div></div></div><div>Department of Veterans Affairs New Jersey Health Care System 151 Knollcroft Road Lyons, New Jersey 07939</div></div> <div><div><div></div><div></div><div></div></div><div>BBLM Architects</div></div> <div>Architecture Planning Interiors 924 Cherry Street Phila., PA 19107 (215) 625-2500</div> <div>Philis & Benge Associates, LLC 4220 Main Street Philadelphia, PA 19127 T: (215) 506-5900 F: (215) 506-5900</div> <div>The Karpale Group 1218 Chestnut Street Philadelphia, PA 19107 T: (215) 288-1994 F: (215) 288-8950</div> <div><div><div></div><div></div><div></div></div><div>CHROUTE INC. CONSULTING ENGINEERS</div></div> <div>241 WILSON DRIVE Brimwood Park, NJ 07407 Phone: (201) 751-1210 Fax: (201) 751-1210 Engineer NJ NO 28943</div> <div><div><div></div><div></div><div></div></div><div>Drawing Title</div></div> <div><div><div></div><div></div><div></div></div><div>ELECTRICAL: FIRST FLOOR – ALTERNATE NO. 7</div></div> <div><div><div></div><div></div><div></div></div><div>Project Title</div></div> <div><div><div></div><div></div><div></div></div><div>CLC SUPPORT SPACES VAMC - LYONS</div></div> <div><div><div></div><div></div><div></div></div><div>Date</div></div> <div><div><div></div><div></div><div></div></div><div>2/05/13</div></div> <div><div><div></div><div></div><div></div></div><div>Project No.</div></div> <div><div><div></div><div></div><div></div></div><div>1009</div></div> <div><div><div></div><div></div><div></div></div><div>Drawn</div></div> <div><div><div></div><div></div><div></div></div><div>SMR</div></div> <div><div><div></div><div></div><div></div></div><div>Building Number</div></div> <div><div><div></div><div></div><div></div></div><div>135</div></div> <div><div><div></div><div></div><div></div></div><div>Contact Number</div></div> <div><div><div></div><div></div><div></div></div><div>561-OSI-136</div></div> <div><div><div></div><div></div><div></div></div><div>Checked</div></div> <div><div><div></div><div></div><div></div></div><div>JA</div></div> <div><div><div></div><div></div><div></div></div><div>Location</div></div> <div><div><div></div><div></div><div></div></div><div>LYONS, NJ</div></div> <div><div><div></div><div></div><div></div></div><div>Dwg.</div></div> <div><div><div></div><div></div><div></div></div><div>OF</div></div> <div><div><div></div><div></div><div></div></div><div>VETERANS ADMINISTRATION</div></div>			