



1ST FLOOR DEMOLITION – ALTERNATE NO.7

1/8" = 1'-0"

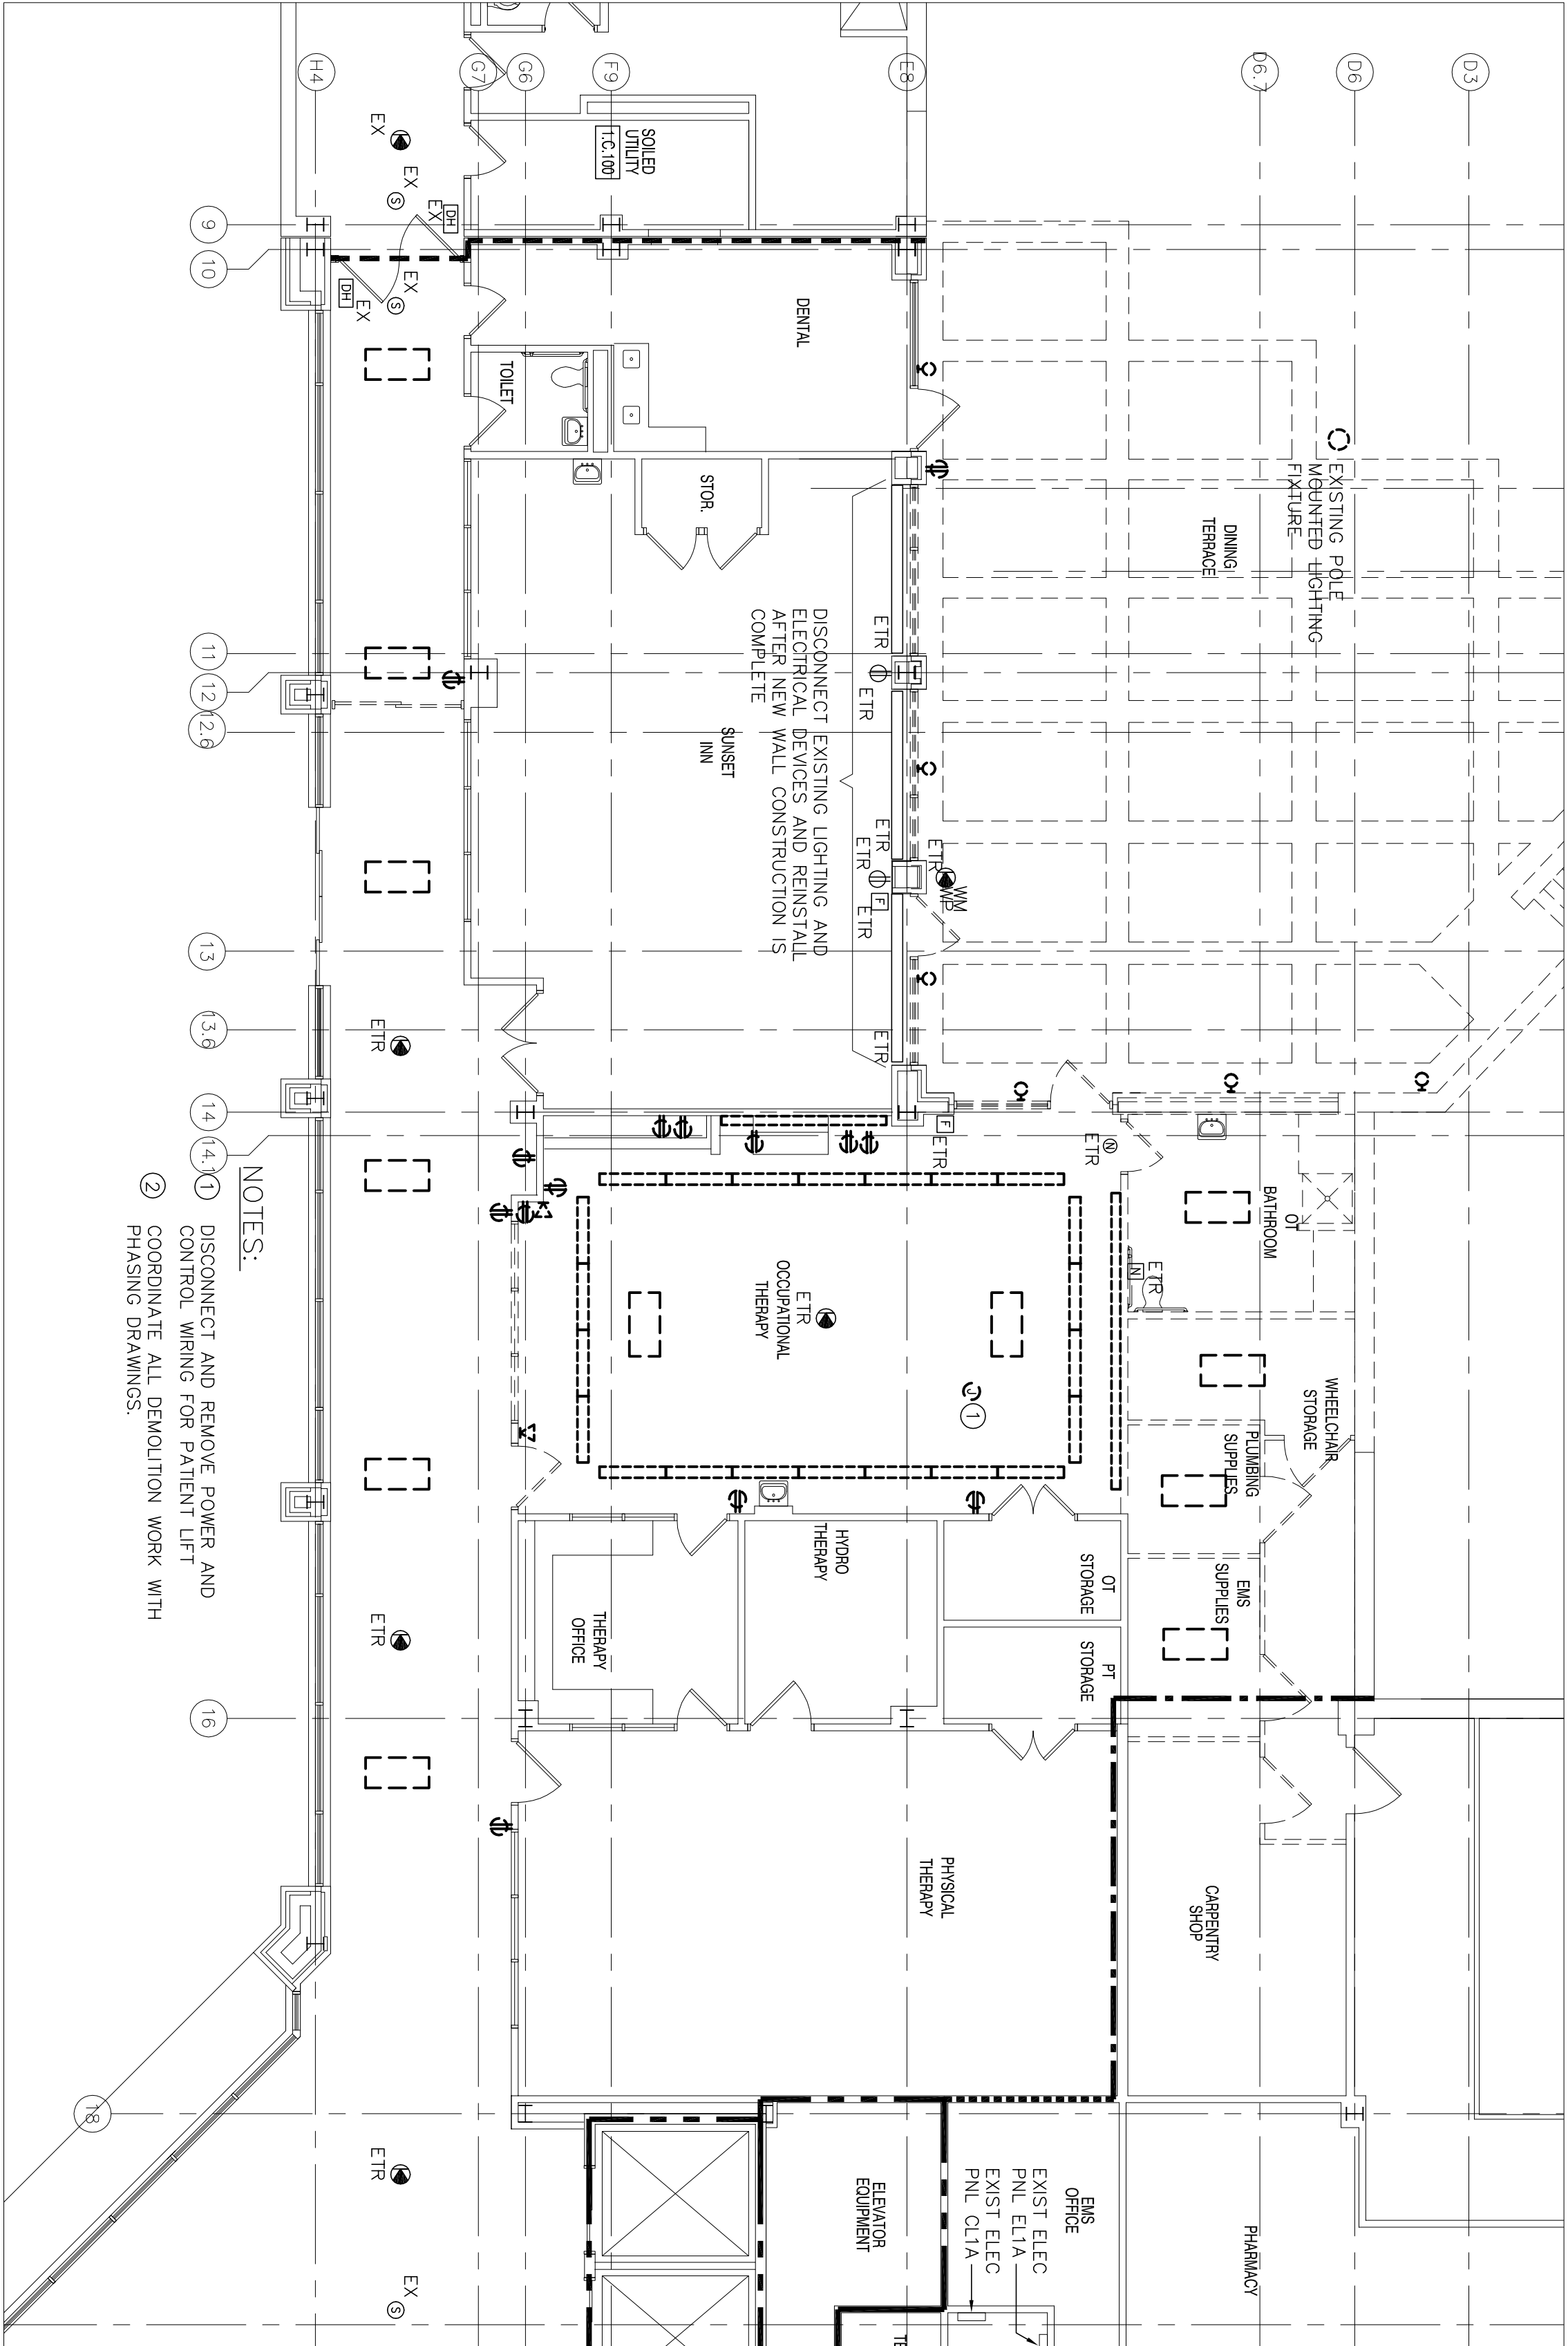



1ST FLOOR DEMOLITION – ALTERNATE NO.9

1/8" = 1'-0"

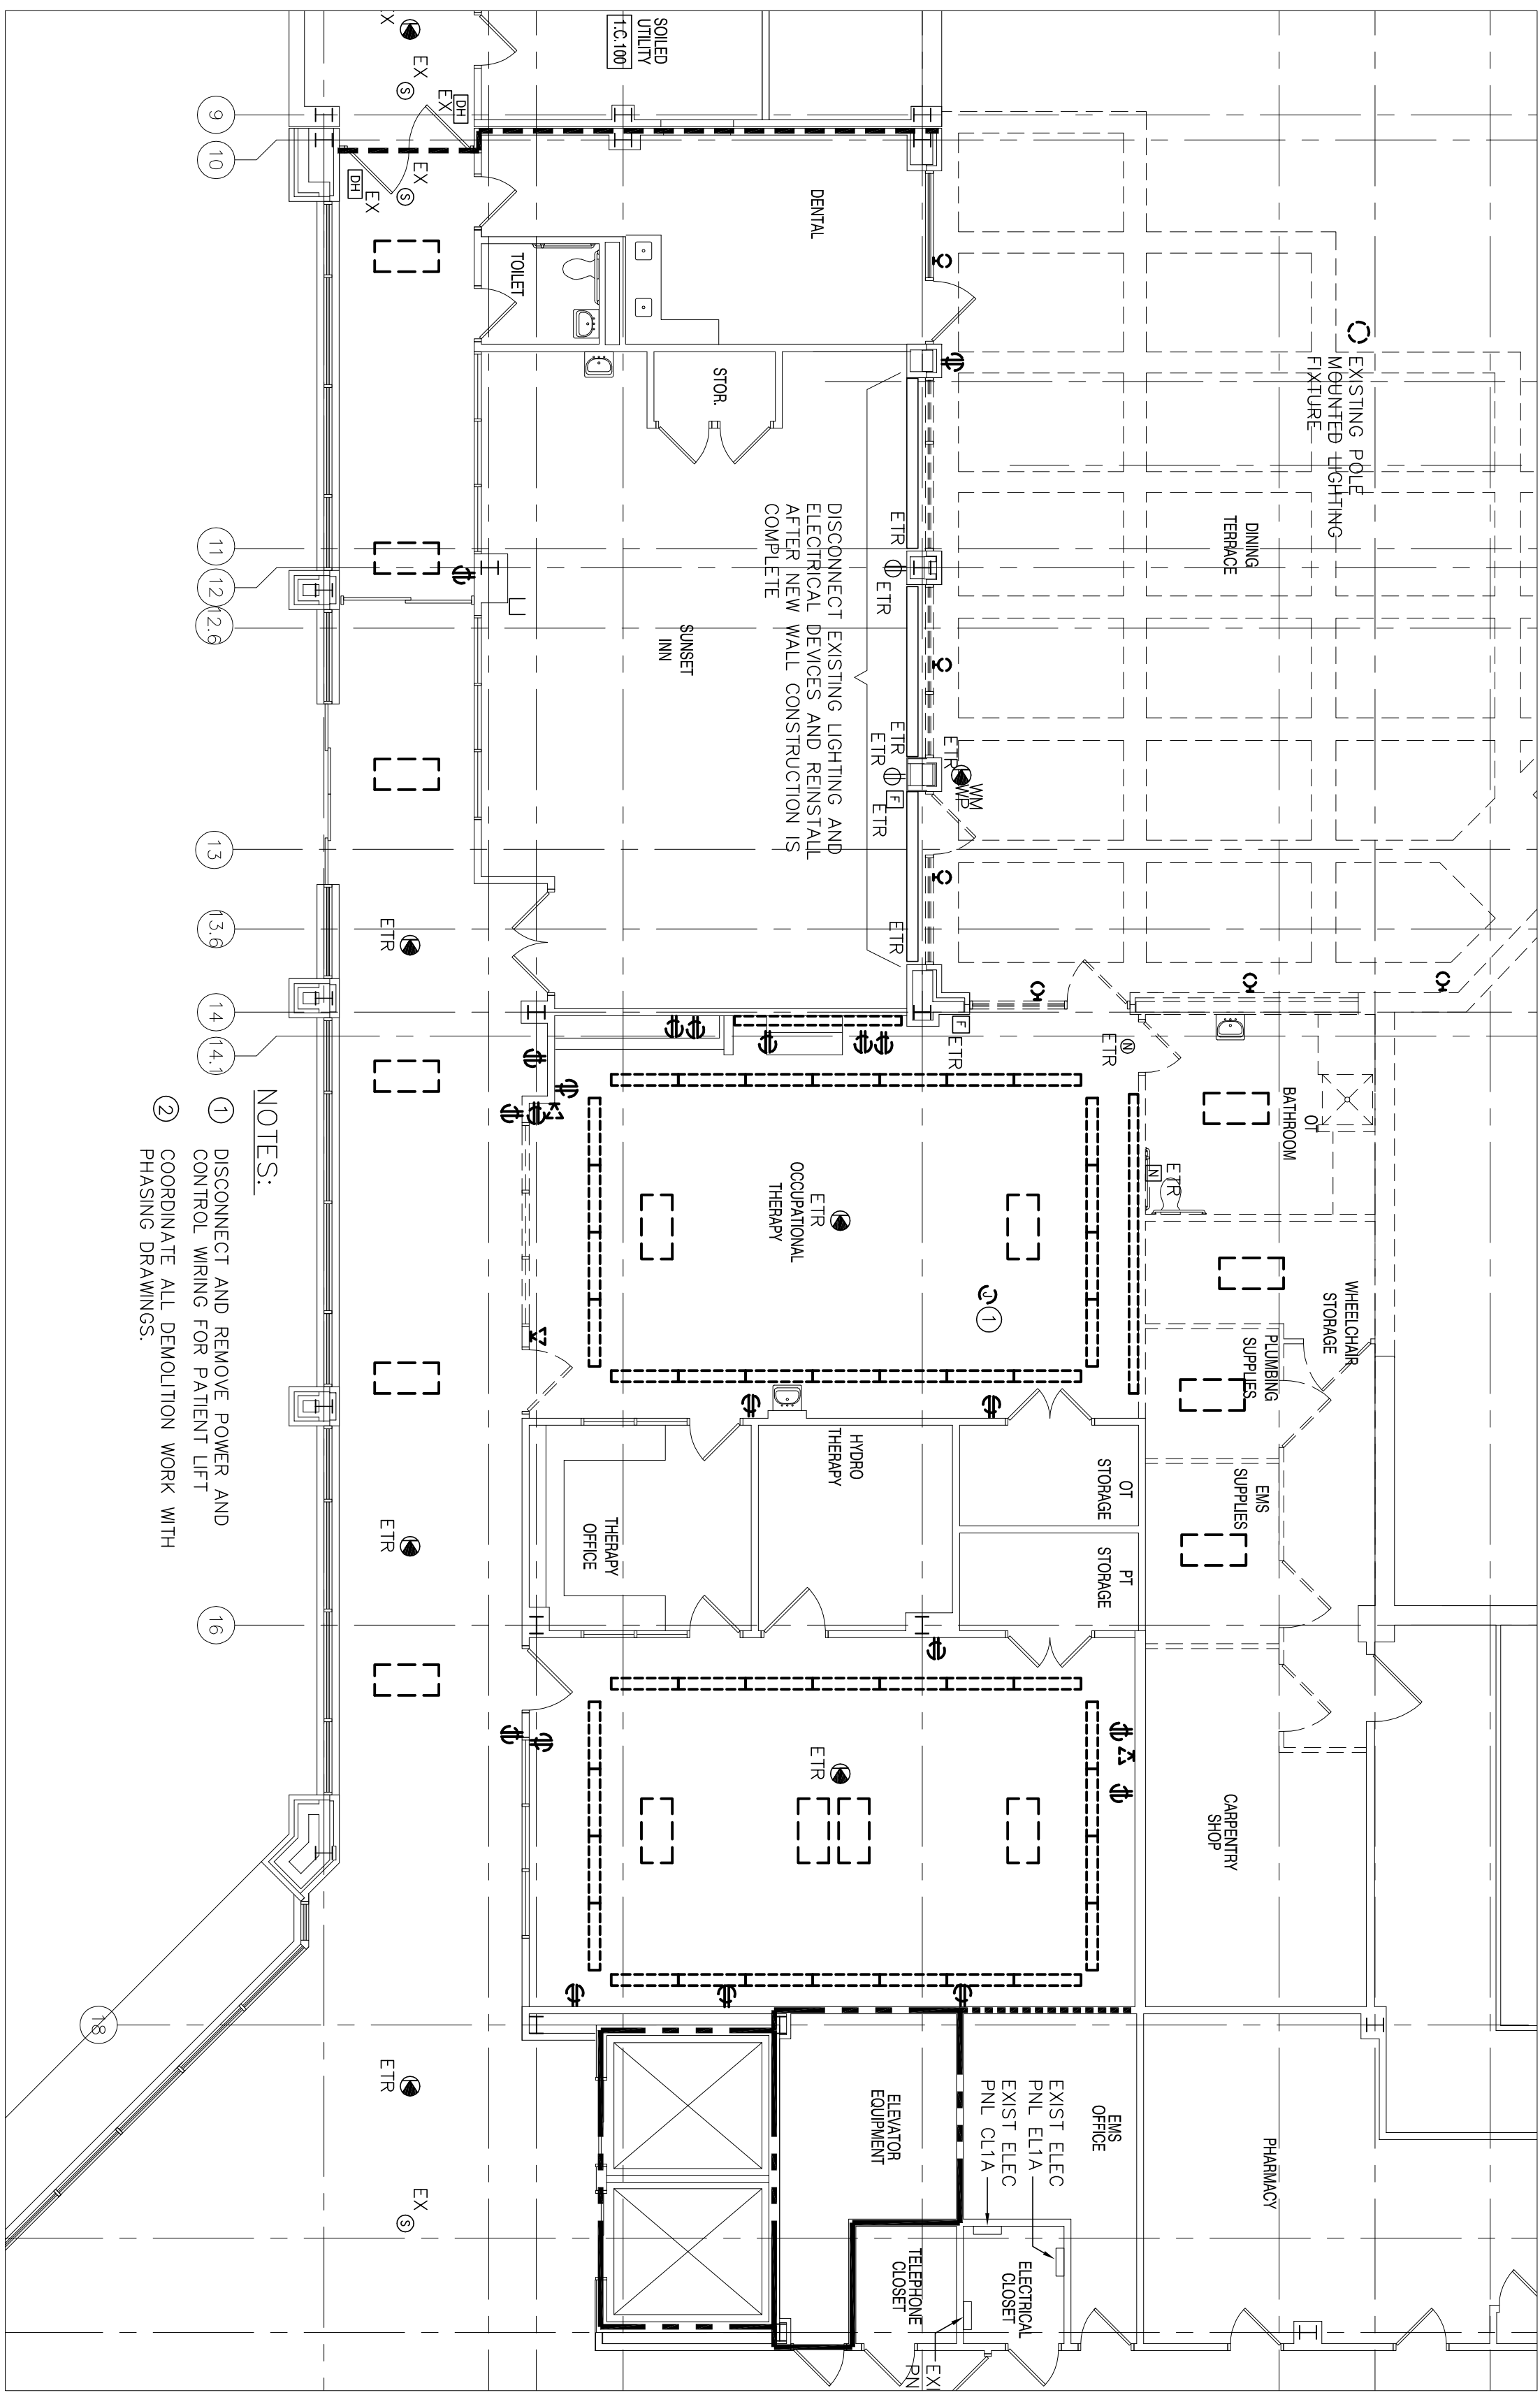

1ST FLOOR DEMOLITION – ALTERNATE NO.8

1/8" = 1'-0"

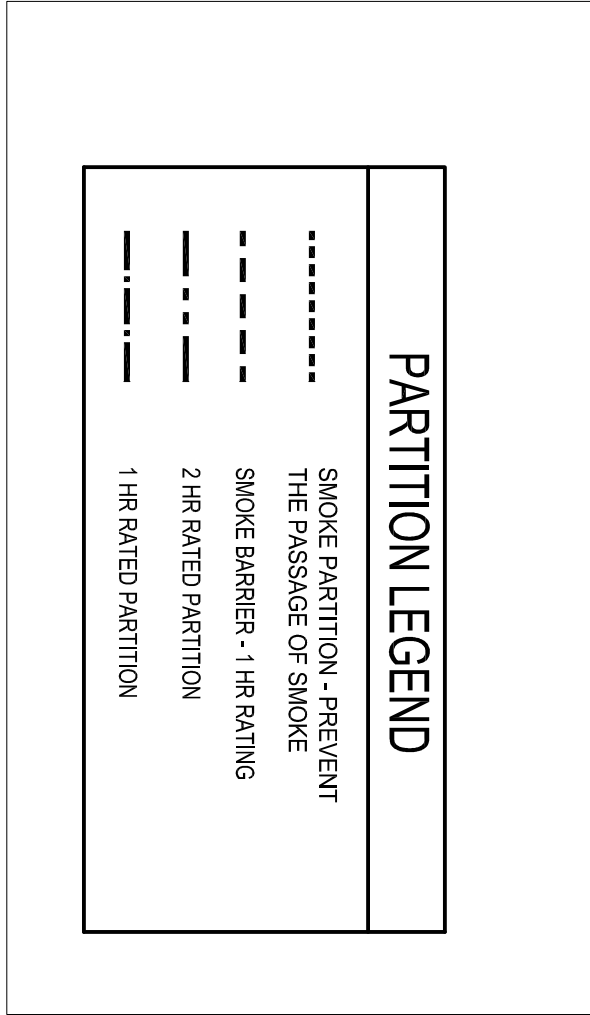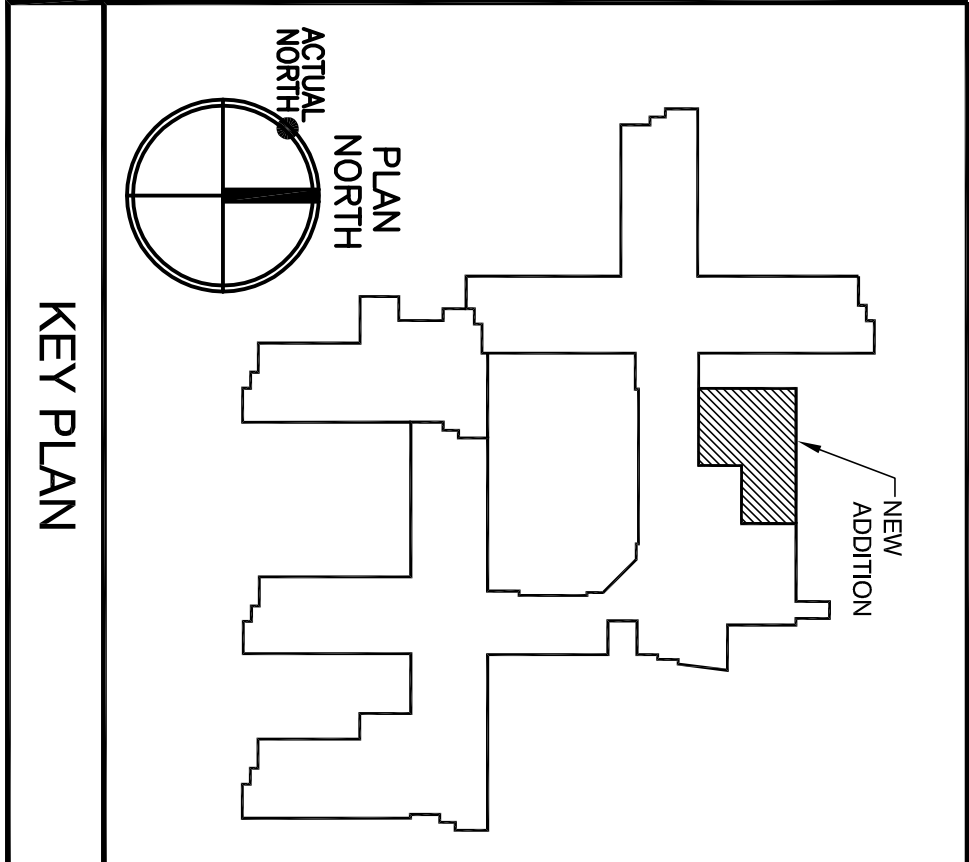

Revisions		Date	
<div><div><div></div><div></div><div></div></div><div>Department of Veterans Affairs New Jersey Health Care System 151 Knollcroft Road Lyons, New Jersey 07939</div></div> <div><div><div></div><div></div><div></div></div><div>BBLM Architects</div></div> <div>Architecture Planning Interiors 924 Cherry Street Phila., PA 19107 (215) 625-2500</div> <div>Phil &amp; Benge Associates, LLC 4220 Main Street Philadelphia, PA 19127 T: (215) 506-5000 F: (215) 506-5000</div> <div>The Karpale Group 1218 Chestnut Street Philadelphia, PA 19107 T: (215) 289-1994 F: (215) 289-8950</div> <div><div><div></div><div></div><div></div></div><div>CHROUDE INC. CONSULTING ENGINEERS</div></div> <div>241 WINDING DRIVE Brimwood Park, NJ 07007 Main: (201) 795-1210 Fax: (201) 795-1210 Engineer NJ NO. 28343</div> <div>Drawing Title 1ST FLOOR DEMO – ALTERNATES NO. 7, 8 &amp; 9</div> <div>Project Title CLC SUPPORT SPACES VAMC - LYONS</div> <div>Date 2/05/13</div> <div>Project No. 1009</div> <div>Approved Chief, Facilities Engineering Serv. SMR</div> <div>Drawn SMR</div> <div>Building Number 135</div> <div>Contact Number 561-CSI-136</div> <div>Approved Chief Executive Officer JA</div> <div>Checked JA</div> <div>Location LYONS, NJ</div> <div>Dwg. OF E-14</div> <div>VETERANS ADMINISTRATION</div>			