




1ST FLOOR DEMOLITION – ALTERNATE NO. 7
1/8" = 1'-0"

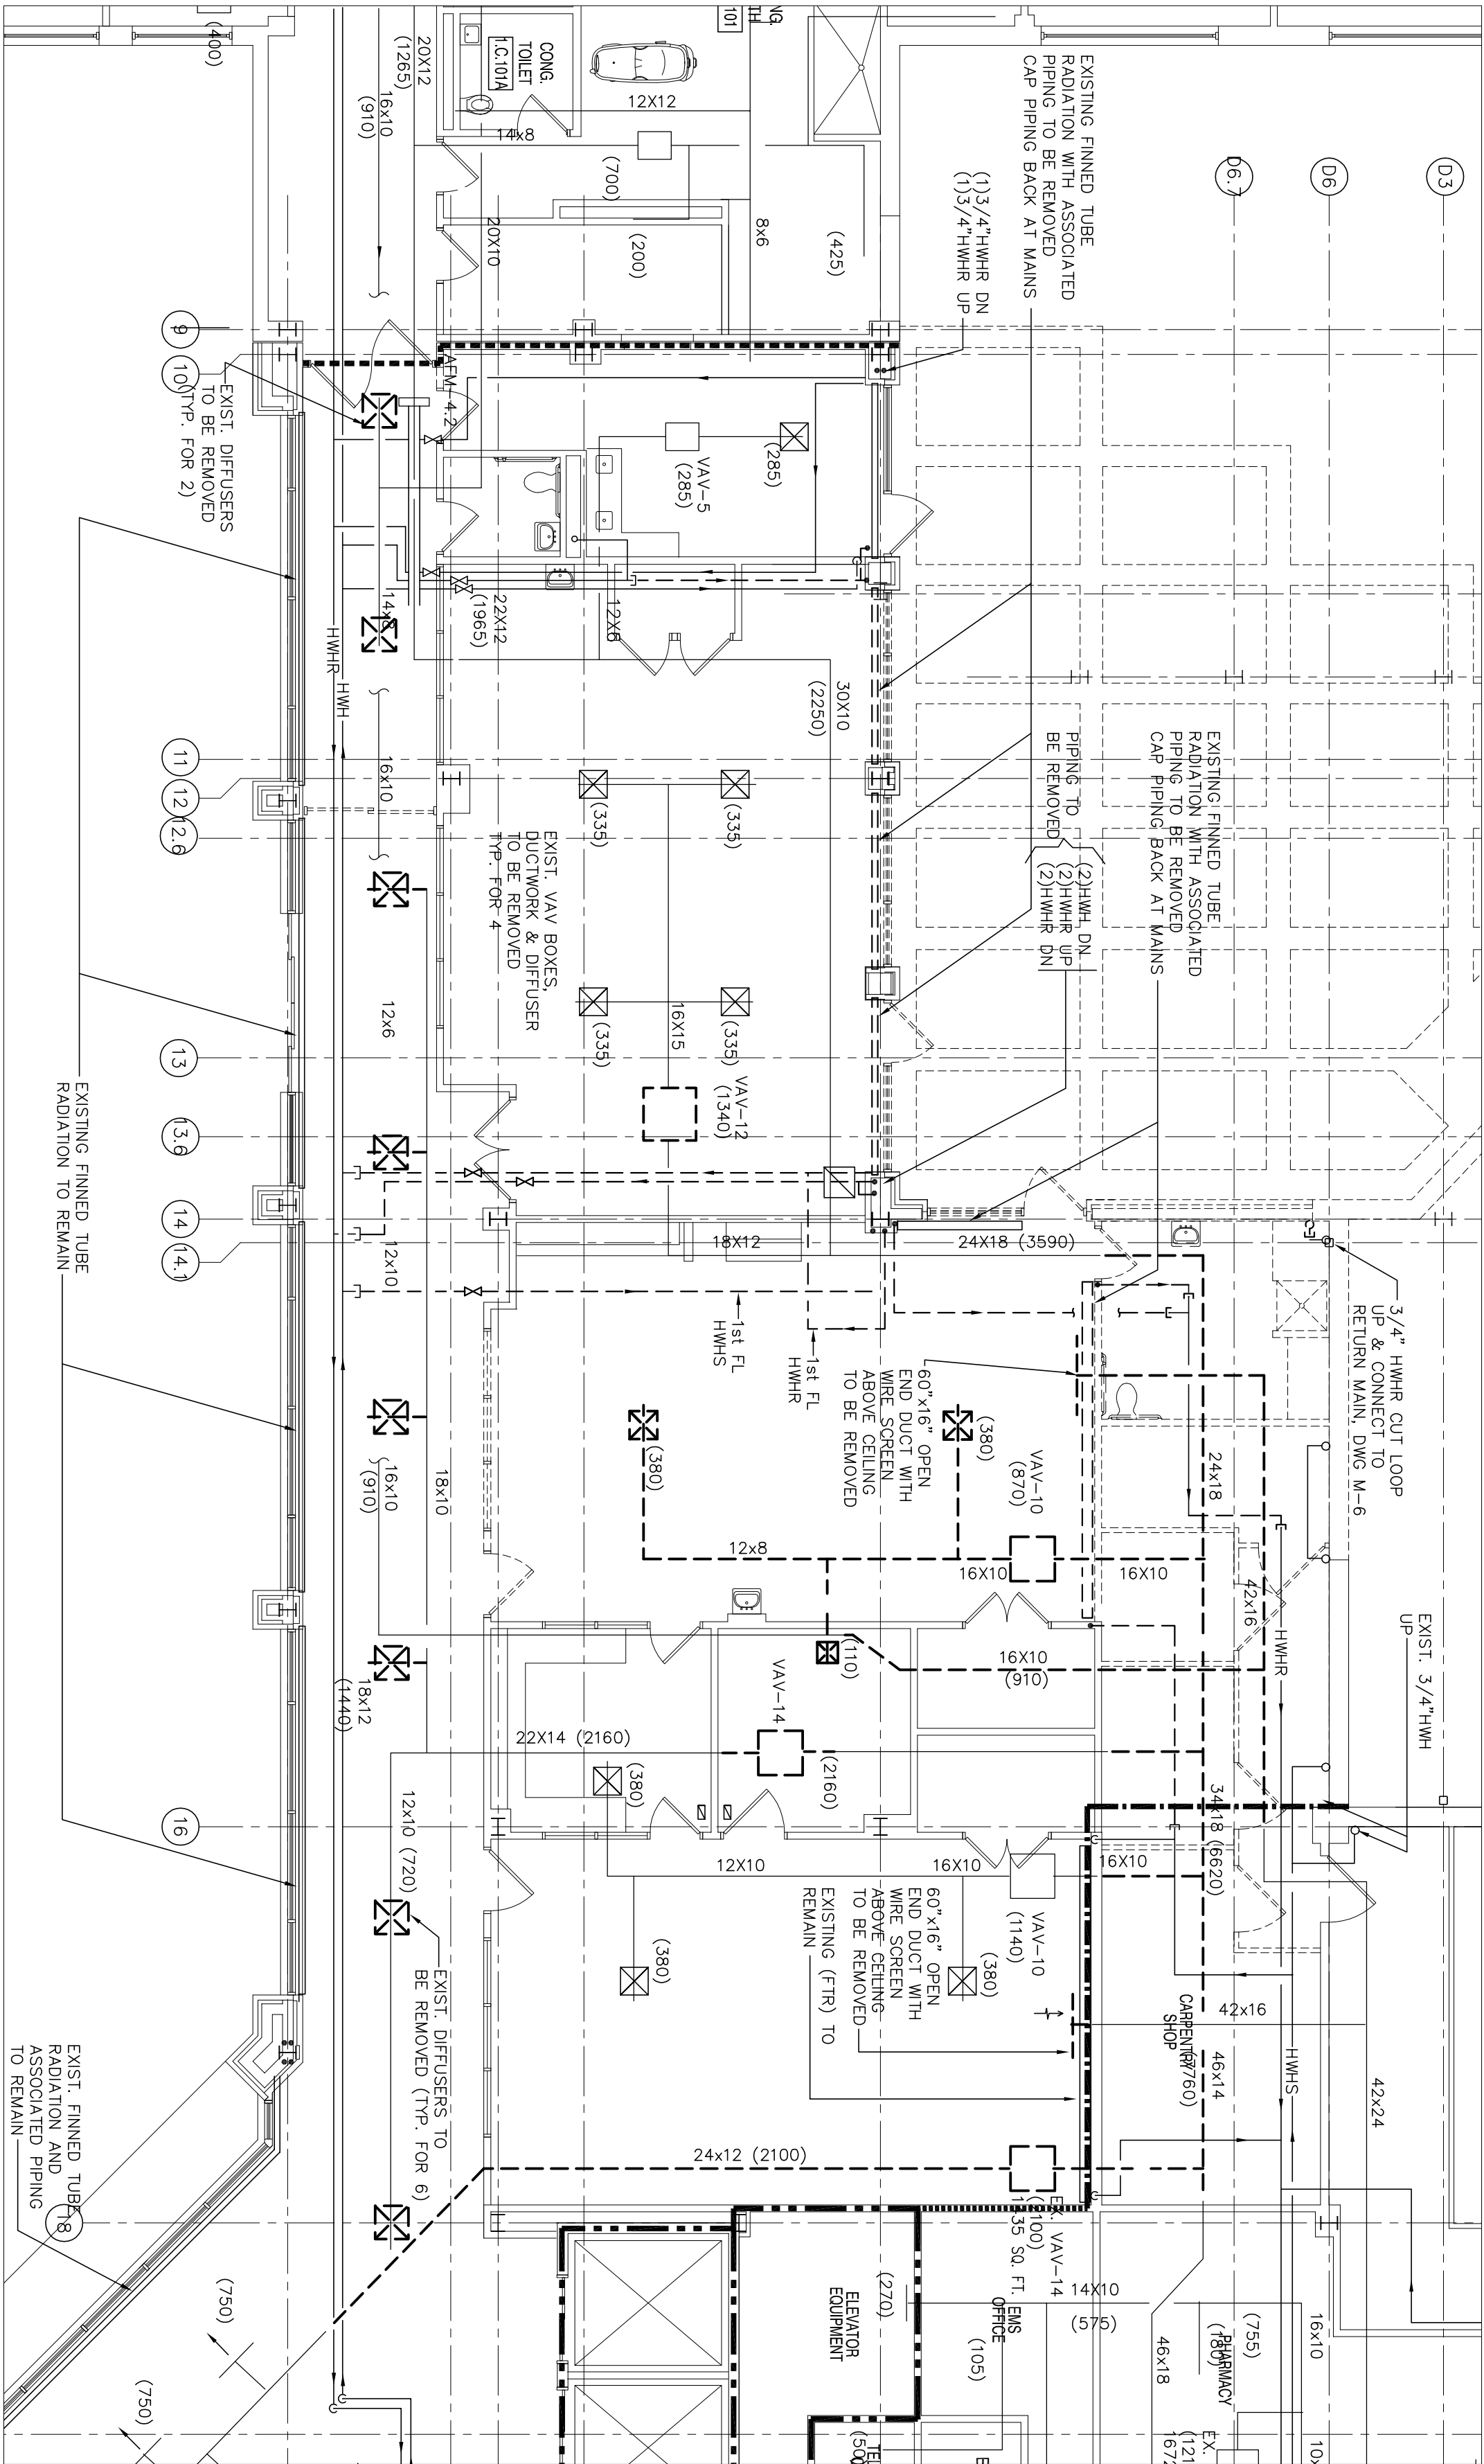

1ST FLOOR DEMOLITION – ALTERNATE NO. 9
1/8" = 1'-0"

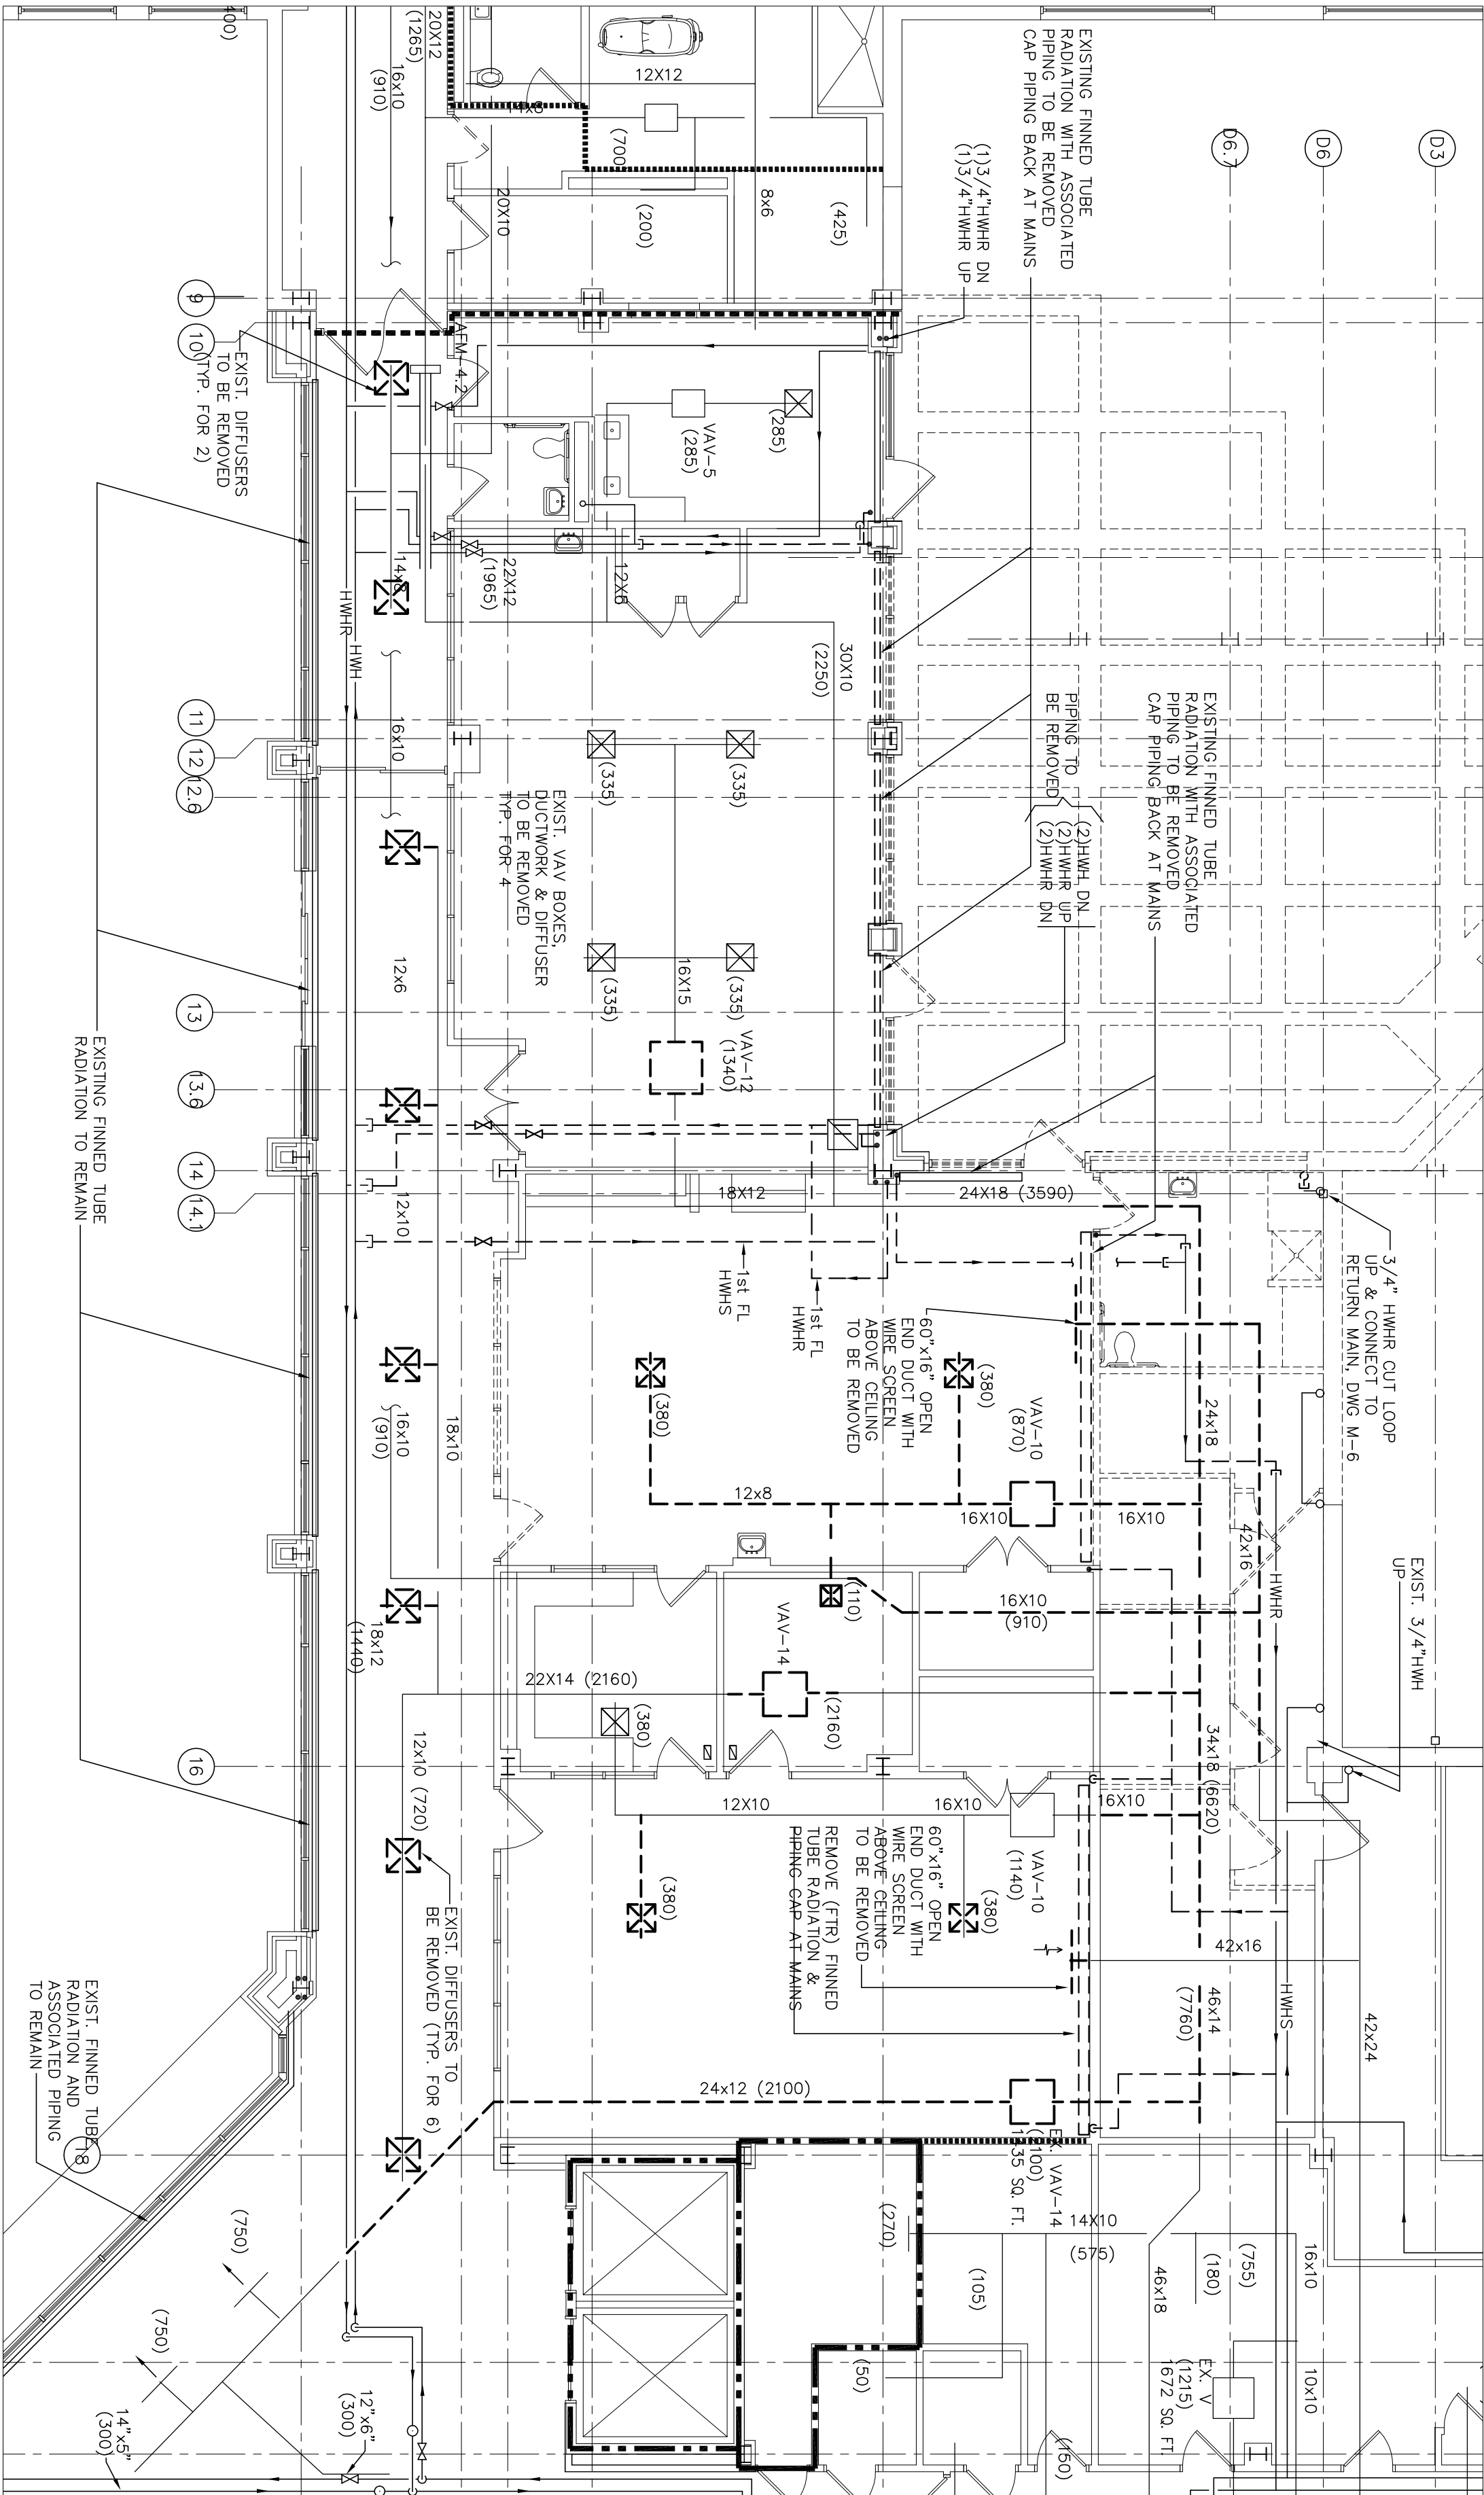

1ST FLOOR DEMOLITION – ALTERNATE NO. 8
1/8" = 1'-0"

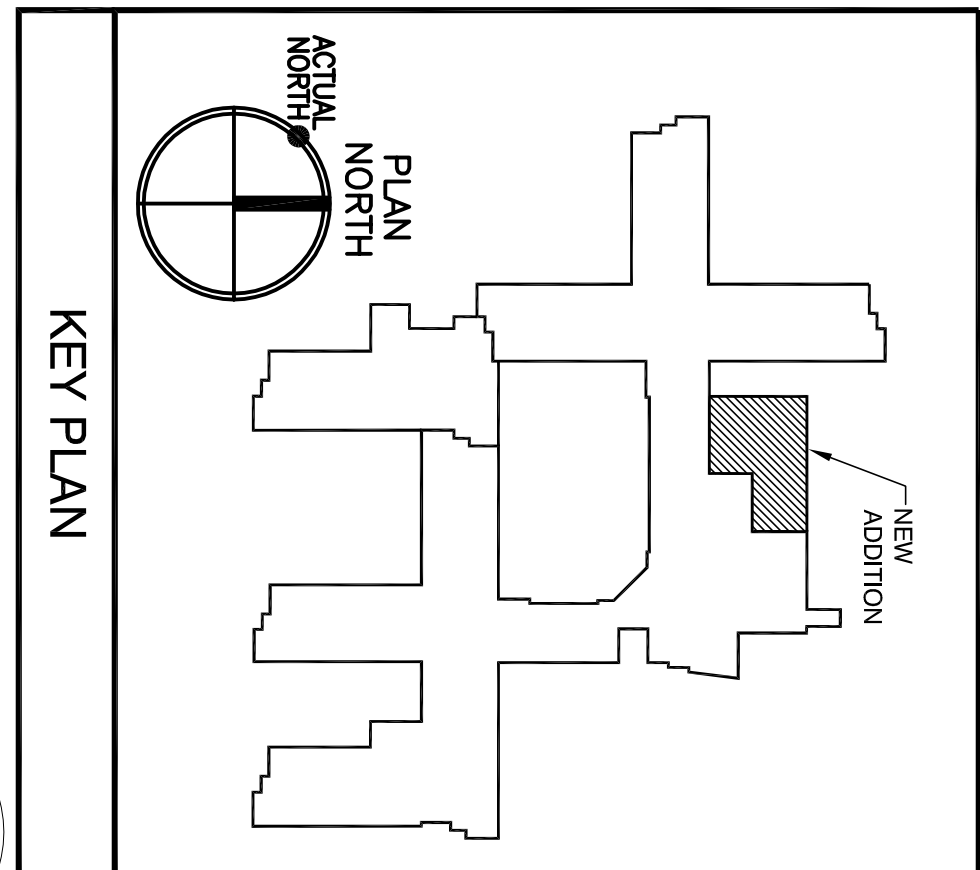

Revisions		Date	
<div><div></div><div><div>Department of Veterans Affairs</div><div>New Jersey Health Care System</div><div>151 Knollcroft Road</div><div>Lyons, New Jersey 07939</div></div></div>			
<div><div></div><div><div>BBLM</div><div>Architects</div></div></div>		<div><div></div><div><div>Rite & Bang Associates, LLC</div><div>4220 Main Street</div><div>Philadelphia, PA 19127</div><div>T: (215) 506-5000</div><div>F: (215) 506-5000</div></div></div>	
<div><div></div><div><div>The Karpis Group</div><div>1218 Chestnut Street</div><div>Philadelphia, PA 19107</div><div>T: (215) 289-1994</div><div>F: (215) 289-9890</div></div></div>		<div><div></div><div><div>CH2D ENGINEERS</div><div>241 Walnut Drive</div><div>Elmwood Park, NJ 07047</div><div>T: (201) 751-1210</div><div>F: (201) 751-1210</div><div>Engineer NJ NO. 28943</div></div></div>	
Drawing Title		Project Title	
MECHANICAL: 1ST FLOOR DEMO – ALTERNATES NO. 7, 8 & 9		CLC SUPPORT SPACES VAMC - LYONS	
Approved Chief Facilities Engineering Staff		Drawn	
Approved Chief Executive Officer		SMR	
Checked		JA	
Location		LYONS, NJ	
Date		2/05/13	
Project No.		1009	
M-12		Dwg. OF	
VETERANS ADMINISTRATION			